



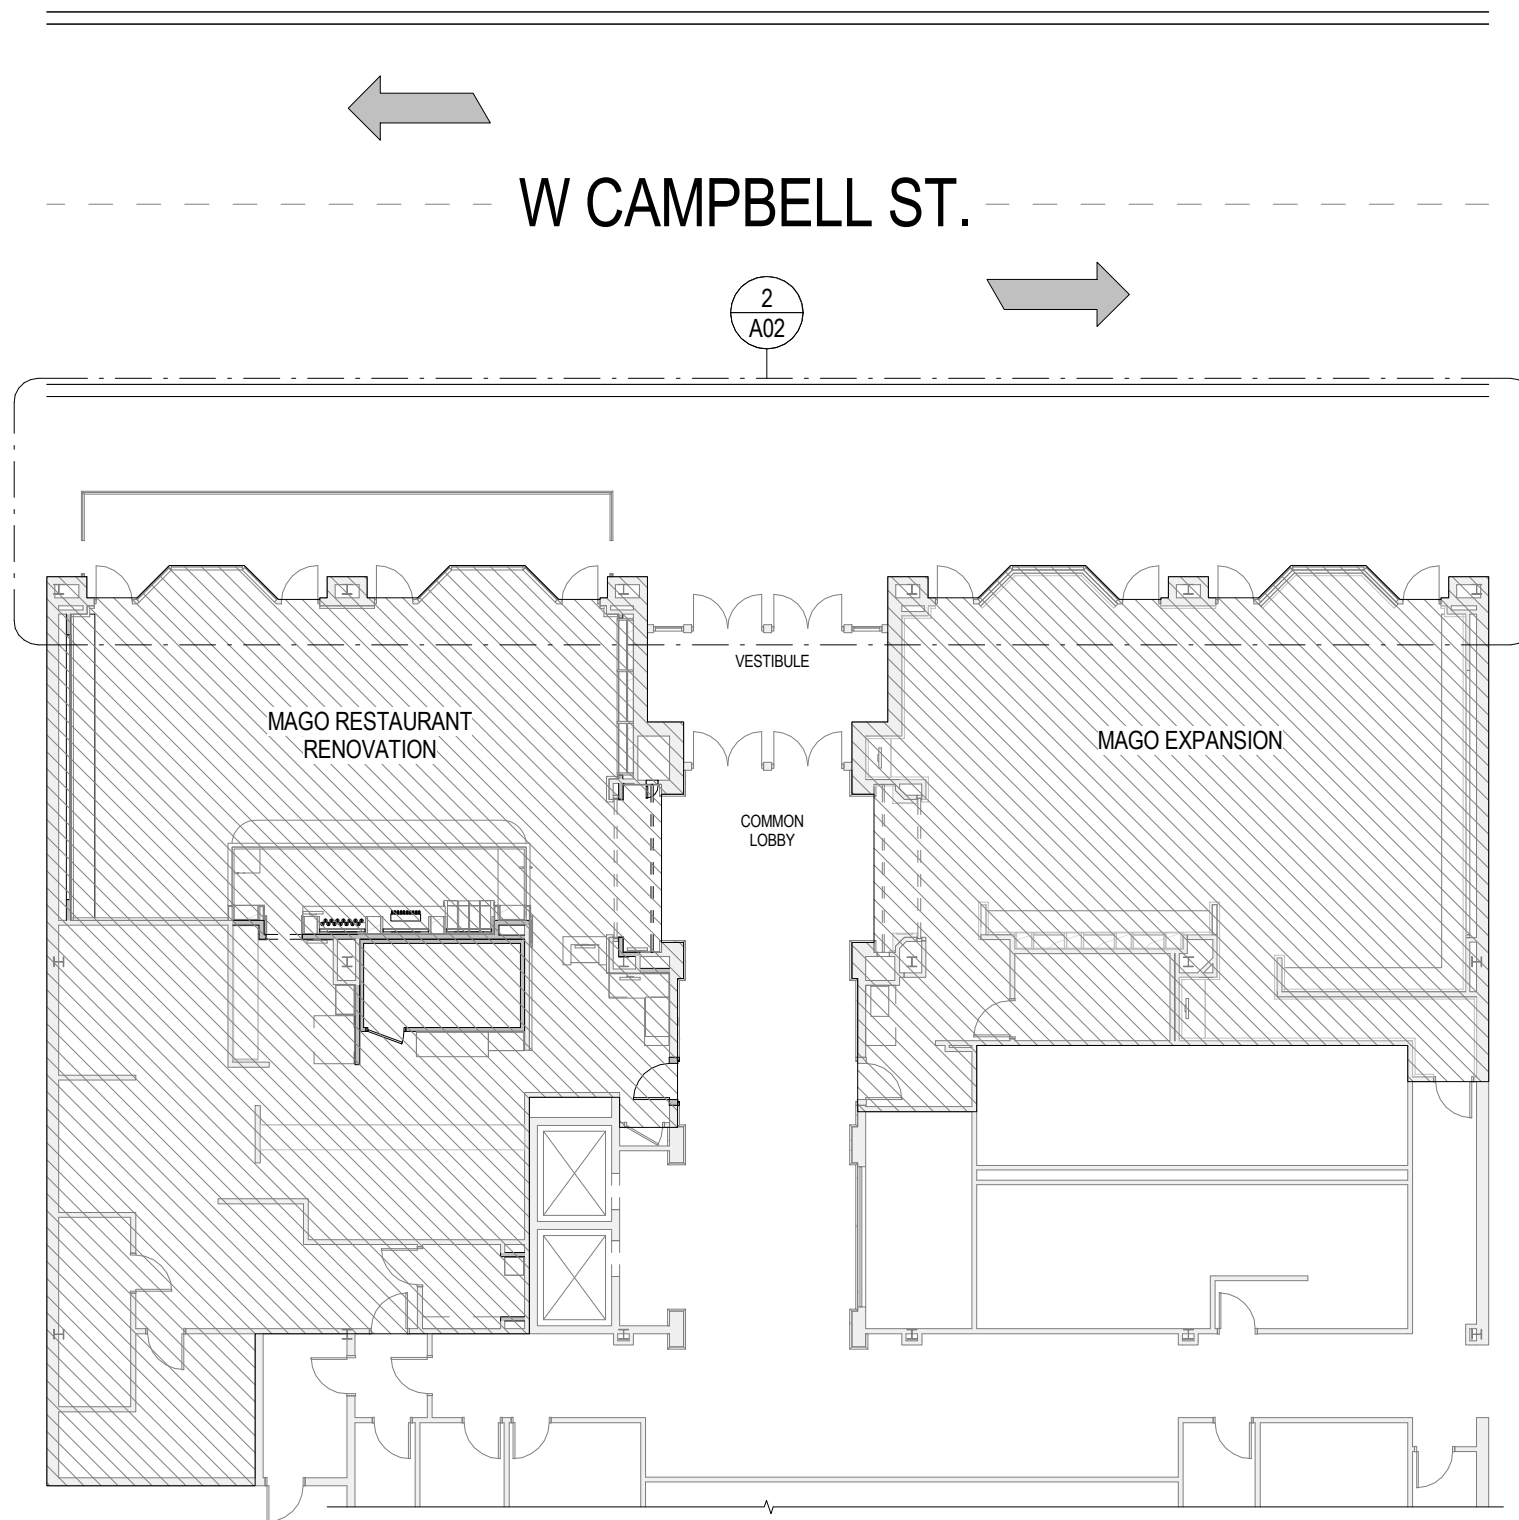

1 COMMON AREA FLOOR PLAN
 1/16" = 1'-0"

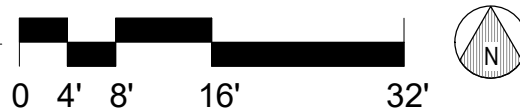



MAGO - Existing Awnings and Signage



MAGO – Proposed Awnings and Wall Signs

NEW MAGO AWNINGS



NEW MAGO AWNINGS



2 S/F INT. LED ILLUMINATED DISPLAYS 1" = 1'-0"

SIDE VIEW 1" = 1'-0"

ALUMINUM CABINET, WHITE PAINTED FINISH.
WHITE LEXAN FACE W/ 1/2" THICK WHITE PLEX
APPLIED COPY.
WHITE LEXAN BACKS FOR HALO ILLUMINATION.
FULL COLOR DIGITALLY PRINTED VINYL APPLIED
GRAPHICS PER CLIENT'S ARTWORK.
1 1/4" PROJECTION MOUNTED FROM WALL.



**OLYMPIC
SIGNS**

account representative
R WHITEHEAD

client



151 W CAMPBELL
ARLINGTON HTS., IL

drawn by
JOHN W


• job#: 16-6667
• 11-29-16
• rev.# 12-5-16

1130 N. Garfield
Lombard, IL 60148 Ph.# **630.424.6100** Fx.# 630.424.6120 **WWW.OLYSIGNS.COM**


THIS IS AN ORIGINAL, UNPUBLISHED DRAWING SUBMITTED IN CONNECTION WITH A PROJECT WE ARE PLANNING FOR YOU. THIS IS NOT TO BE COPIED, REPRODUCED,
EXHIBITED OR SHOWN TO ANYONE OUTSIDE OF YOUR ORGANIZATION WITHOUT THE WRITTEN PERMISSION OF OLYMPIC SIGNS, INC. ARTWORK IS EXCLUSIVE PROPERTY OF OLYMPIC SIGN INC.

Customer's Signature: _____ Date: _____


Comments:

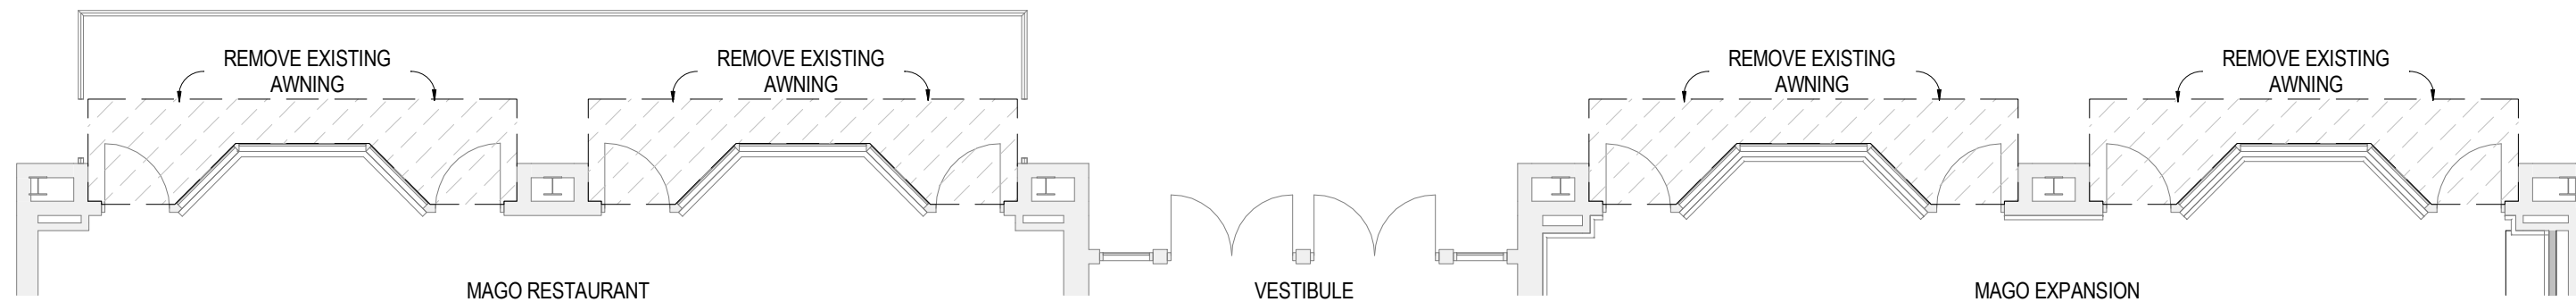


1 EXISTING EXTERIOR PLAN
1/8" = 1'-0"

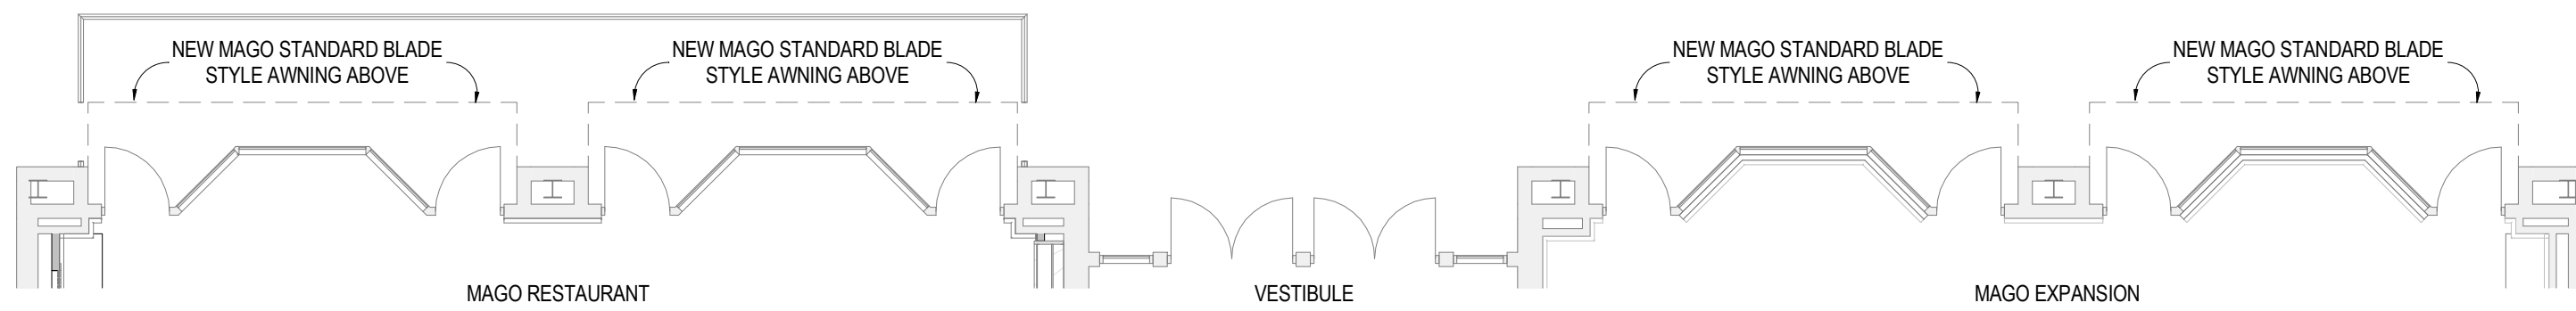

2 PROPOSED EXTERIOR PLAN
1/8" = 1'-0"

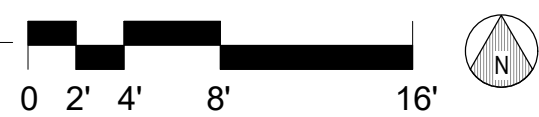

AWNING EXAMPLE

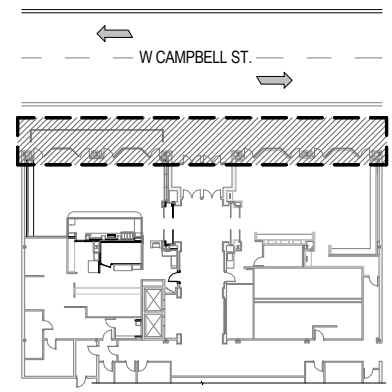

K KEY PLAN
1/64" = 1'-0"

MAGO, South Barrington – For Reference Only





MAGO
grill & cantina

M

RESERVED
PARKING
\$300 FINE

