

SIGNAGE PROOF

Client / Project Name:

Joseph A. Favia DDS LLC

Estimate / Order Number:

EST 31084

Specifications:

Date Sent To Client:

Revision:

▼ CLIENT TO FILL OUT ▼

Approved:

Signature / Date

Approved As Noted:

Signature / Date

Revision Requested




1315 E. Davis St., Arlington Heights, IL 60005
 847.255.0123 tel • 847.255.0183 fax
 arlingtonheights@signsbytomorrow.com
 www.sbtarlingtonheights.com



ABOUT YOUR PROOF: Please review all colors, messages, sizes and fonts. If specific color is required, please indicate appropriate PANTONE swatch numbers. All measurements are subject to verification. Some images may appear pixelated, in this low resolution proof. Best available resolution will be utilized during production. **Production of signage will not commence without client signature on this proof, unless noted otherwise. All artwork created by Signs By Tomorrow - Arlington Heights is the property of Signs By Tomorrow - Arlington Heights and cannot be used, reproduced or shared without our permission.**

Street View Of Property

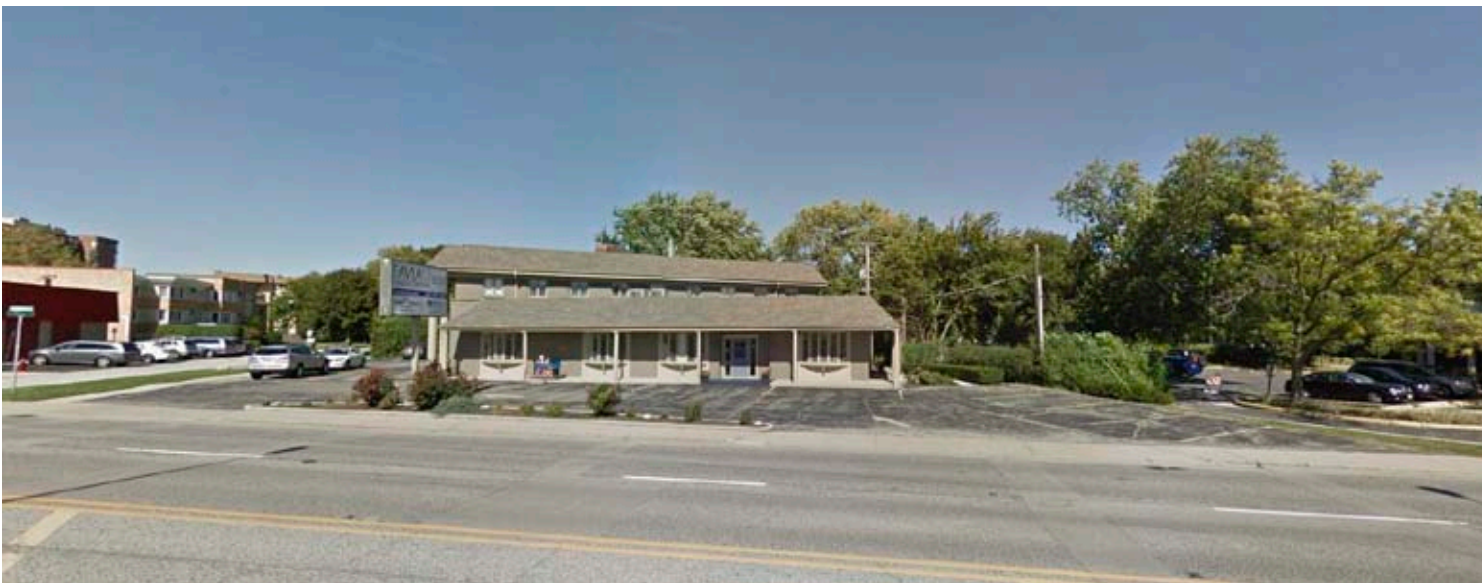

SIGNAGE PROOF

Client / Project Name:

Joseph A. Favia DDS LLC

Estimate / Order Number:

EST 31084

Specifications:

Date Sent To Client:

Revision:

▼ CLIENT TO FILL OUT ▼

Approved:

Signature / Date

Approved As Noted:

Signature / Date

Revision Requested



SIGNS & GRAPHICS NATIONWIDE

1315 E. Davis St., Arlington Heights, IL 60005
847.255.0123 tel • 847.255.0183 fax
arlingtonheights@signsbytomorrow.com
www.sbtarlingtonheights.com




ABOUT YOUR PROOF: Please review all colors, messages, sizes and fonts. If specific color is required, please indicate appropriate PANTONE swatch numbers. All measurements are subject to verification. Some images may appear pixelated, in this low resolution proof. Best available resolution will be utilized during production. **Production of signage will not commence without client signature on this proof, unless noted otherwise. All artwork created by Signs By Tomorrow - Arlington Heights is the property of Signs By Tomorrow - Arlington Heights and cannot be used, reproduced or shared without our permission.**

Properties to the west



Properties to the east

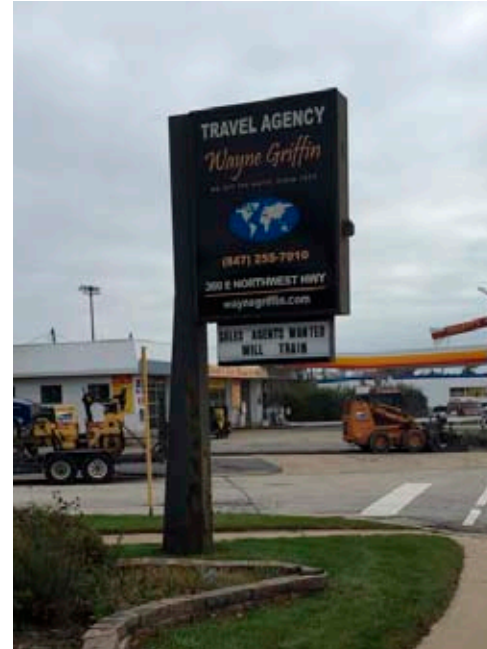

Properties to the east



Properties to the east



SIGNAGE PROOF

Client / Project Name:

Joseph A. Favia DDS LLC

Estimate / Order Number:

EST 31084

Specifications:

Date Sent To Client:

Revision:

▼ CLIENT TO FILL OUT ▼

Approved:

Signature / Date

Approved As Noted:

Signature / Date

Revision Requested




SIGNS & GRAPHICS NATIONWIDE

1315 E. Davis St., Arlington Heights, IL 60005
847.255.0123 tel • 847.255.0183 fax
arlingtonheights@signsbytomorrow.com
www.sbtarlingtonheights.com



ABOUT YOUR PROOF: Please review all colors, messages, sizes and fonts. If specific color is required, please indicate appropriate PANTONE swatch numbers. All measurements are subject to verification. Some images may appear pixelated, in this low resolution proof. Best available resolution will be utilized during production. **Production of signage will not commence without client signature on this proof, unless noted otherwise. All artwork created by Signs By Tomorrow - Arlington Heights is the property of Signs By Tomorrow - Arlington Heights and cannot be used, reproduced or shared without our permission.**

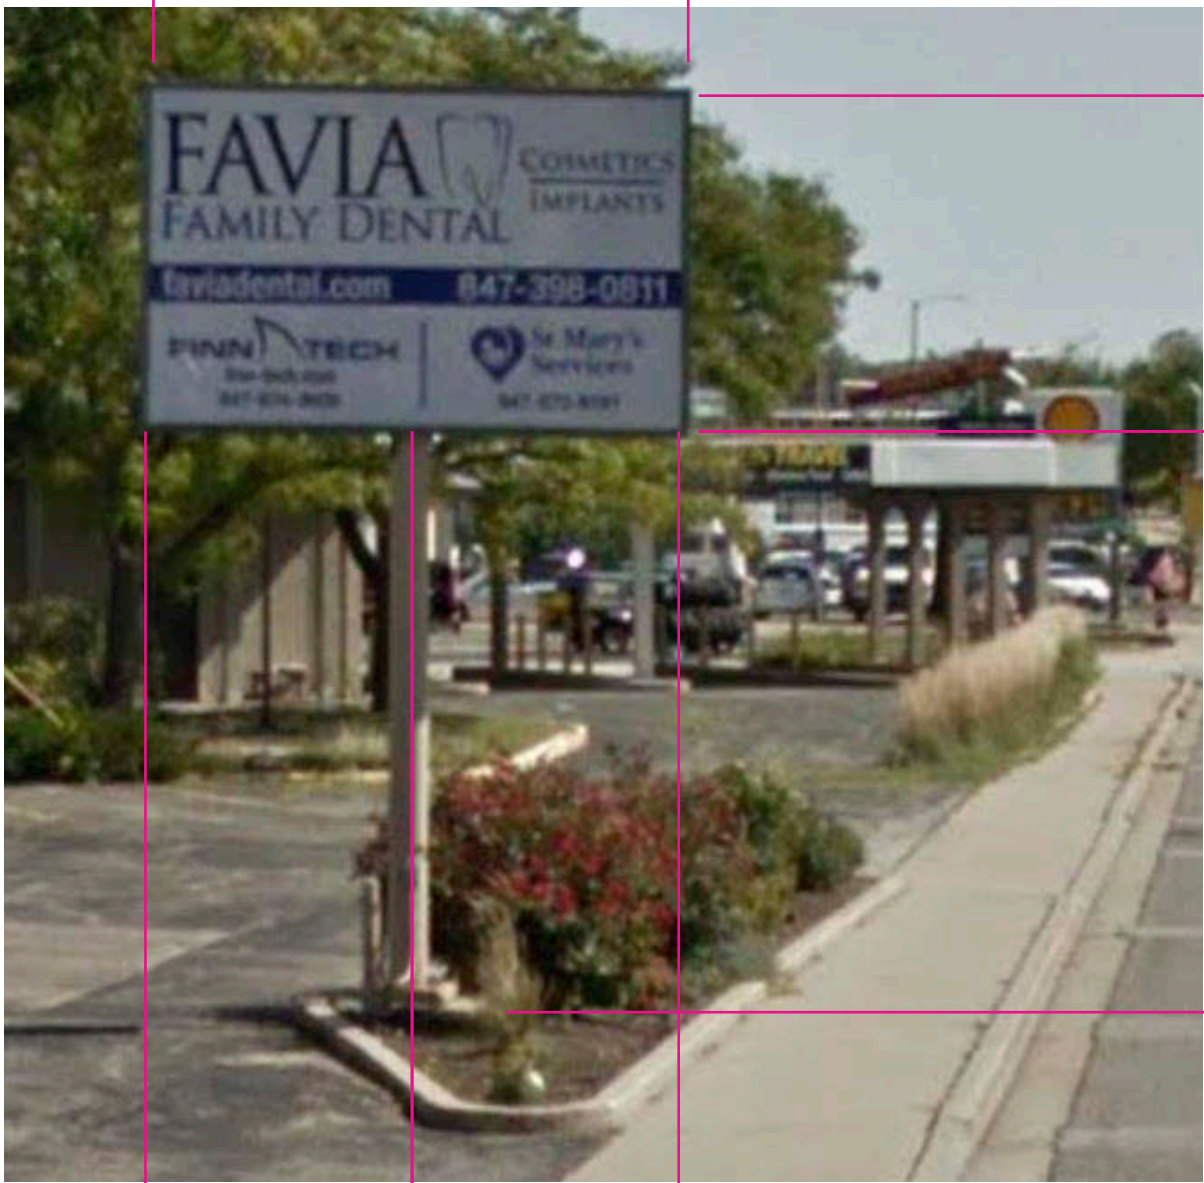

120"

72"

120"

60"

60"

*Zero set-back

SIGNAGE PROOF

Client / Project Name:

Joseph A. Favia DDS LLC

Estimate / Order Number:

EST 31084

Specifications:

Illuminated Light Box
Double Sided - UL Listed LED
Removal of old box / install of new using current pole, additional plates and pole support, welded onto pole on site and extended into sign for structural support as shown on drawing.

Date Sent To Client:

9/25/17 dp

Revision:

▼ CLIENT TO FILL OUT ▼

Approved:

Signature / Date

Approved As Noted:

Signature / Date

Revision Requested



1315 E. Davis St., Arlington Heights, IL 60005
847.255.0123 tel • 847.255.0183 fax
arlingtonheights@signsbytomorrow.com
www.sbtarlingtonheights.com




ABOUT YOUR PROOF: Please review all colors, messages, sizes and fonts. If specific color is required, please indicate appropriate PANTONE swatch numbers. All measurements are subject to verification. Some images may appear pixelated, in this low resolution proof. Best available resolution will be utilized during production. **Production of signage will not commence without client signature on this proof, unless noted otherwise. All artwork created by Signs By Tomorrow - Arlington Heights is the property of Signs By Tomorrow - Arlington Heights and cannot be used, reproduced or shared without our permission.**

Construction View
Not To Scale



Internal typically provided complete

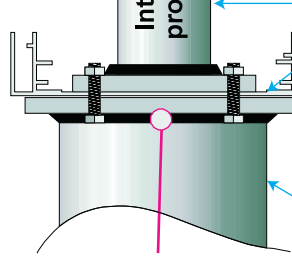


Exterior plate welded on site

Existing Pole


UL Listed LED Internal Illumination

New Pole construction

New Box
Scale 1/4" = 1'

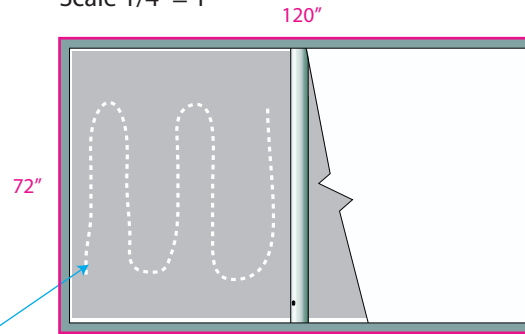

Construction of New Box / Pole Refurbishment

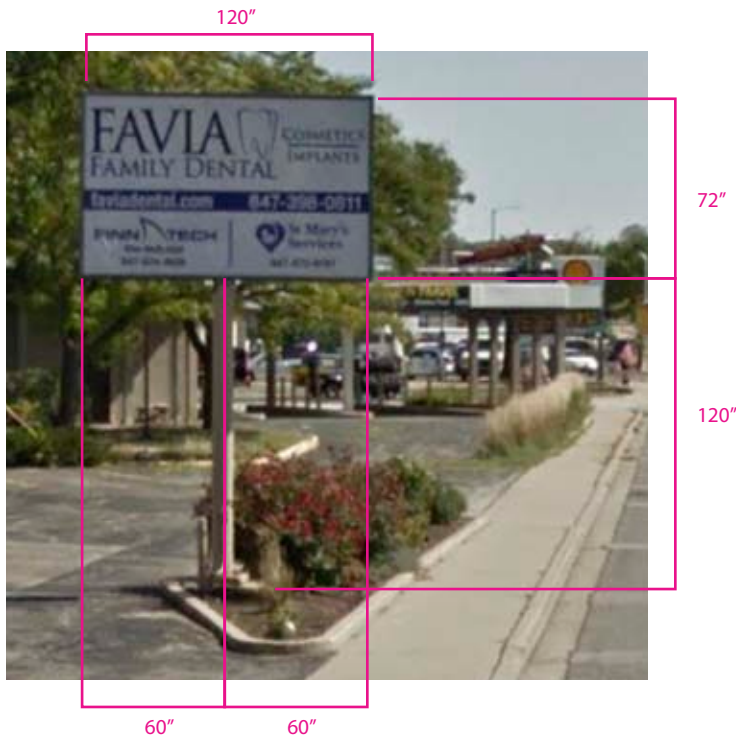

Existing Sign Structure

SIGNAGE PROOF

Client / Project Name:

Joseph A. Favia DDS LLC

Estimate / Order Number:

EST 31084

Specifications:

Illuminated Light Box
Double Sided - UL Listed LED
Removal of old box / install of new using current pole, additional plates and pole support, welded onto pole on site and extended into sign for structural support as shown on drawing.

Date Sent To Client:

9/25/17 dp

Revision:

Rev3 11/16/17 dp
box size corrected

CLIENT TO FILL OUT

Approved:

Signature / Date

Approved As Noted:

Signature / Date

Revision Requested

SIGNS
BY TOMORROW
SIGNS & GRAPHICS NATIONWIDE

1315 E. Davis St., Arlington Heights, IL 60005
847.255.0123 tel • 847.255.0183 fax
arlingtonheights@signsbytomorrow.com
www.sbtarlingtonheights.com



ABOUT YOUR PROOF: Please review all colors, messages, sizes and fonts. If specific color is required, please indicate appropriate PANTONE swatch numbers. All measurements are subject to verification. Some images may appear pixelated, in this low resolution proof. Best available resolution will be utilized during production. **Production of signage will not commence without client signature on this proof, unless noted otherwise. All artwork created by Signs By Tomorrow - Arlington Heights is the property of Signs By Tomorrow - Arlington Heights and cannot be used, reproduced or shared without our permission.**



1315 E. Davis Street
Arlington Heights, IL 60005
T847-255-0123, F 847-255-0183

Material List

1. Petitioner Name: Signs By Tomorrow/ Alex Looff
2. Date: 11/3/17
3. Project: Favia Dental
4. Location: 300 E Northwest Highway

Retail Building:

Signage: Aluminum Cabinet, to be welded onto pole with additional plates for better support. No changes made to the pole or current lexan faces.