
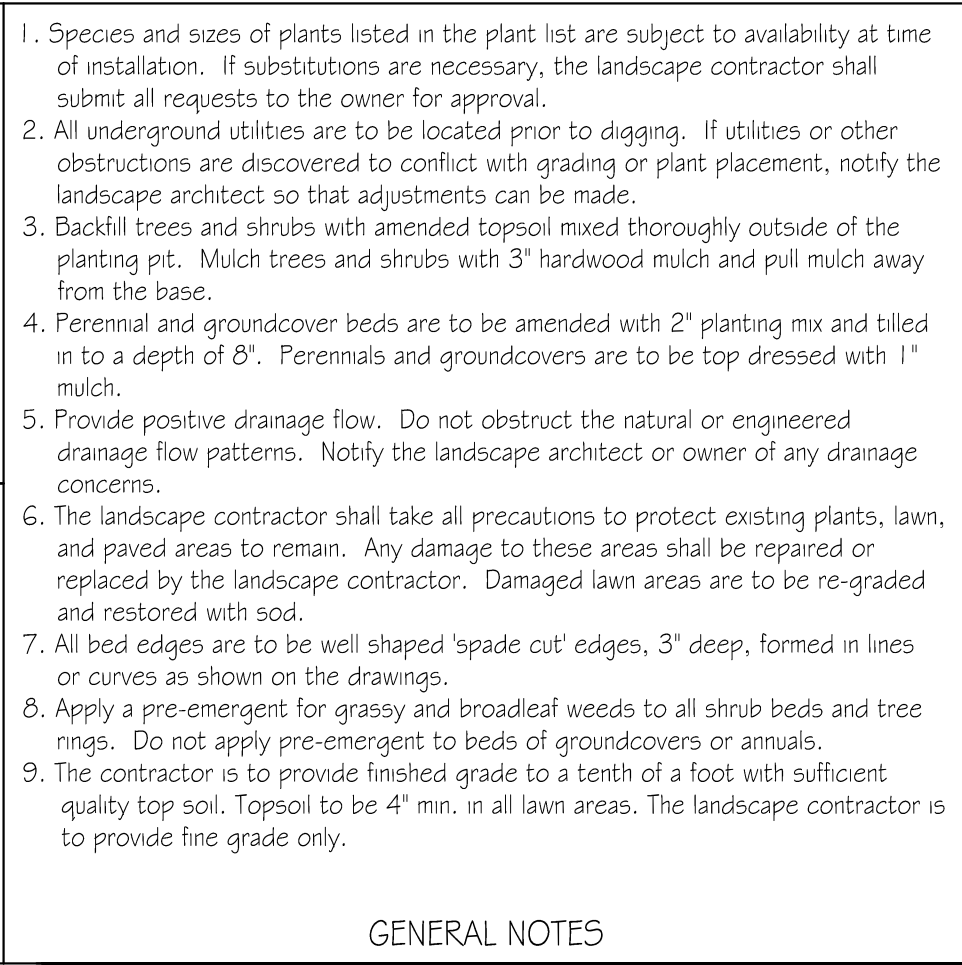
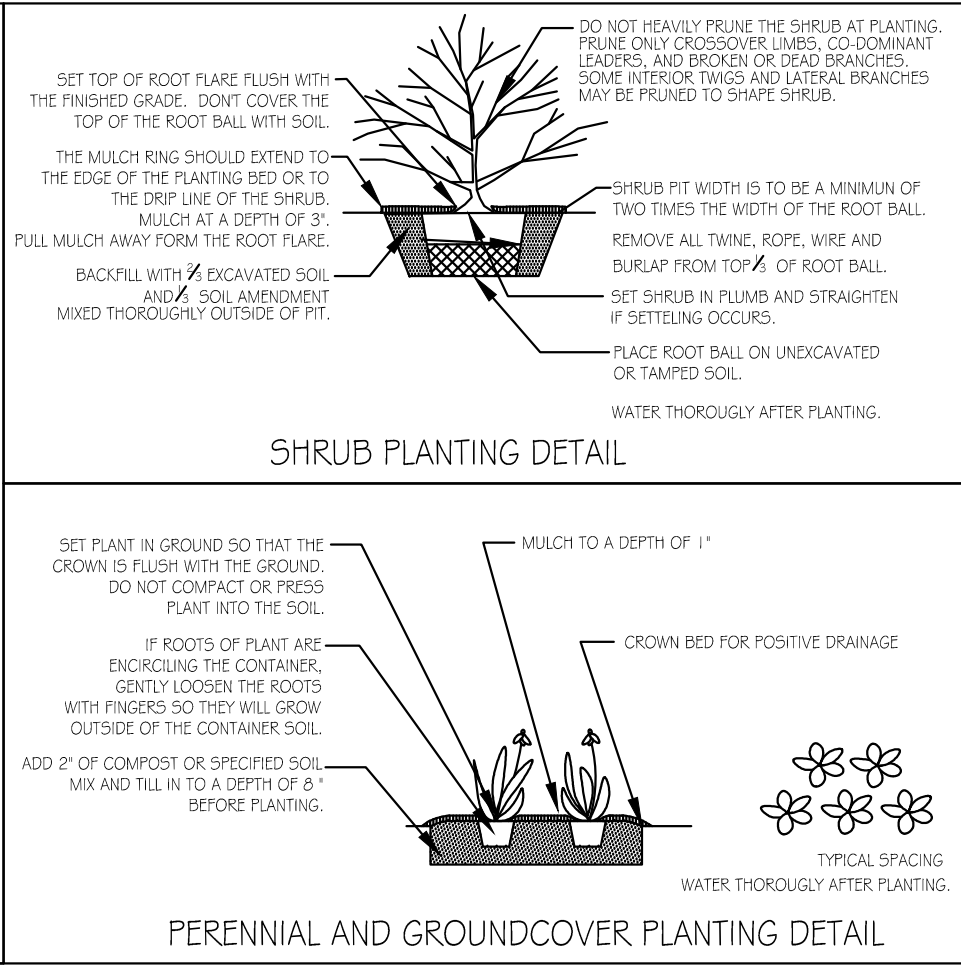
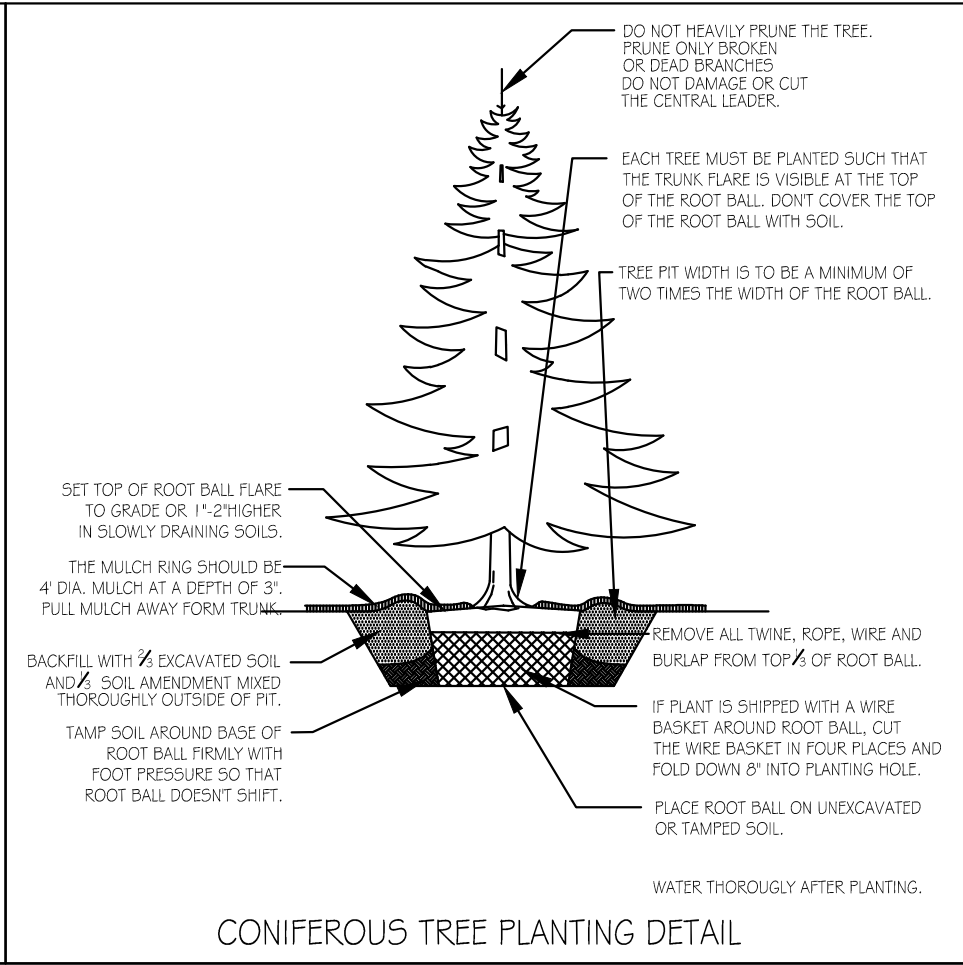
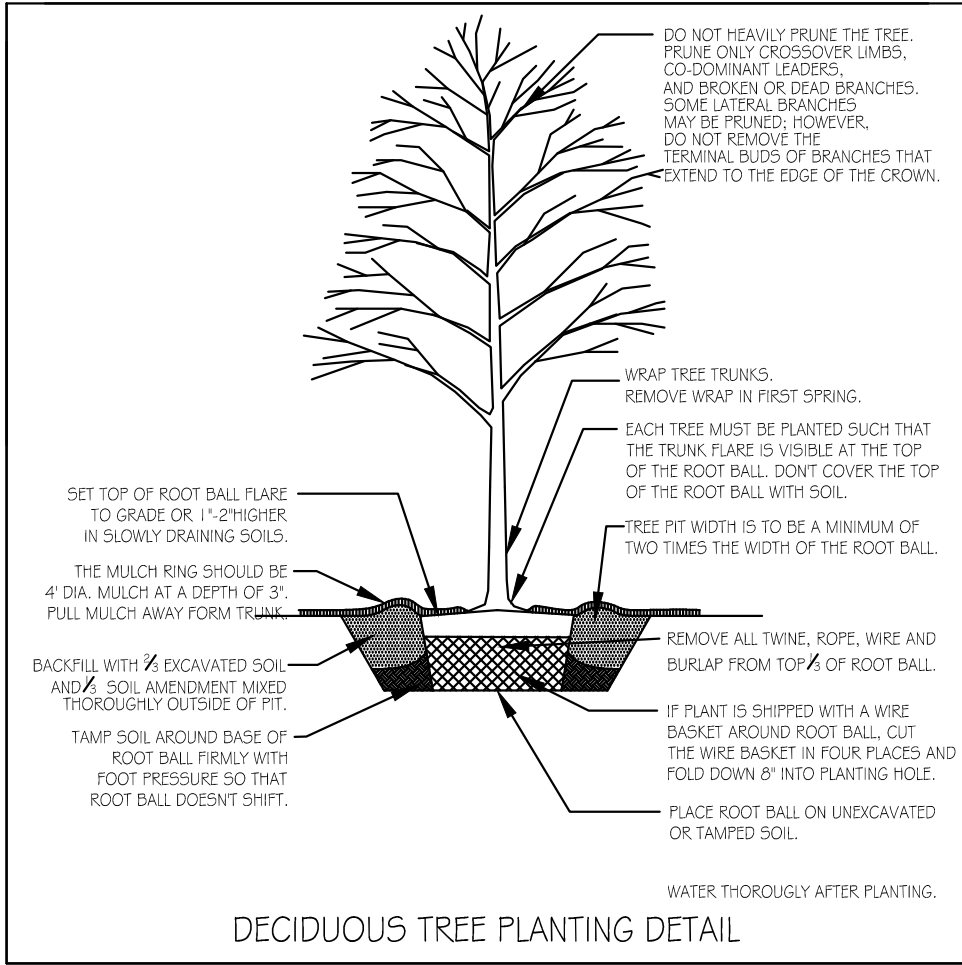
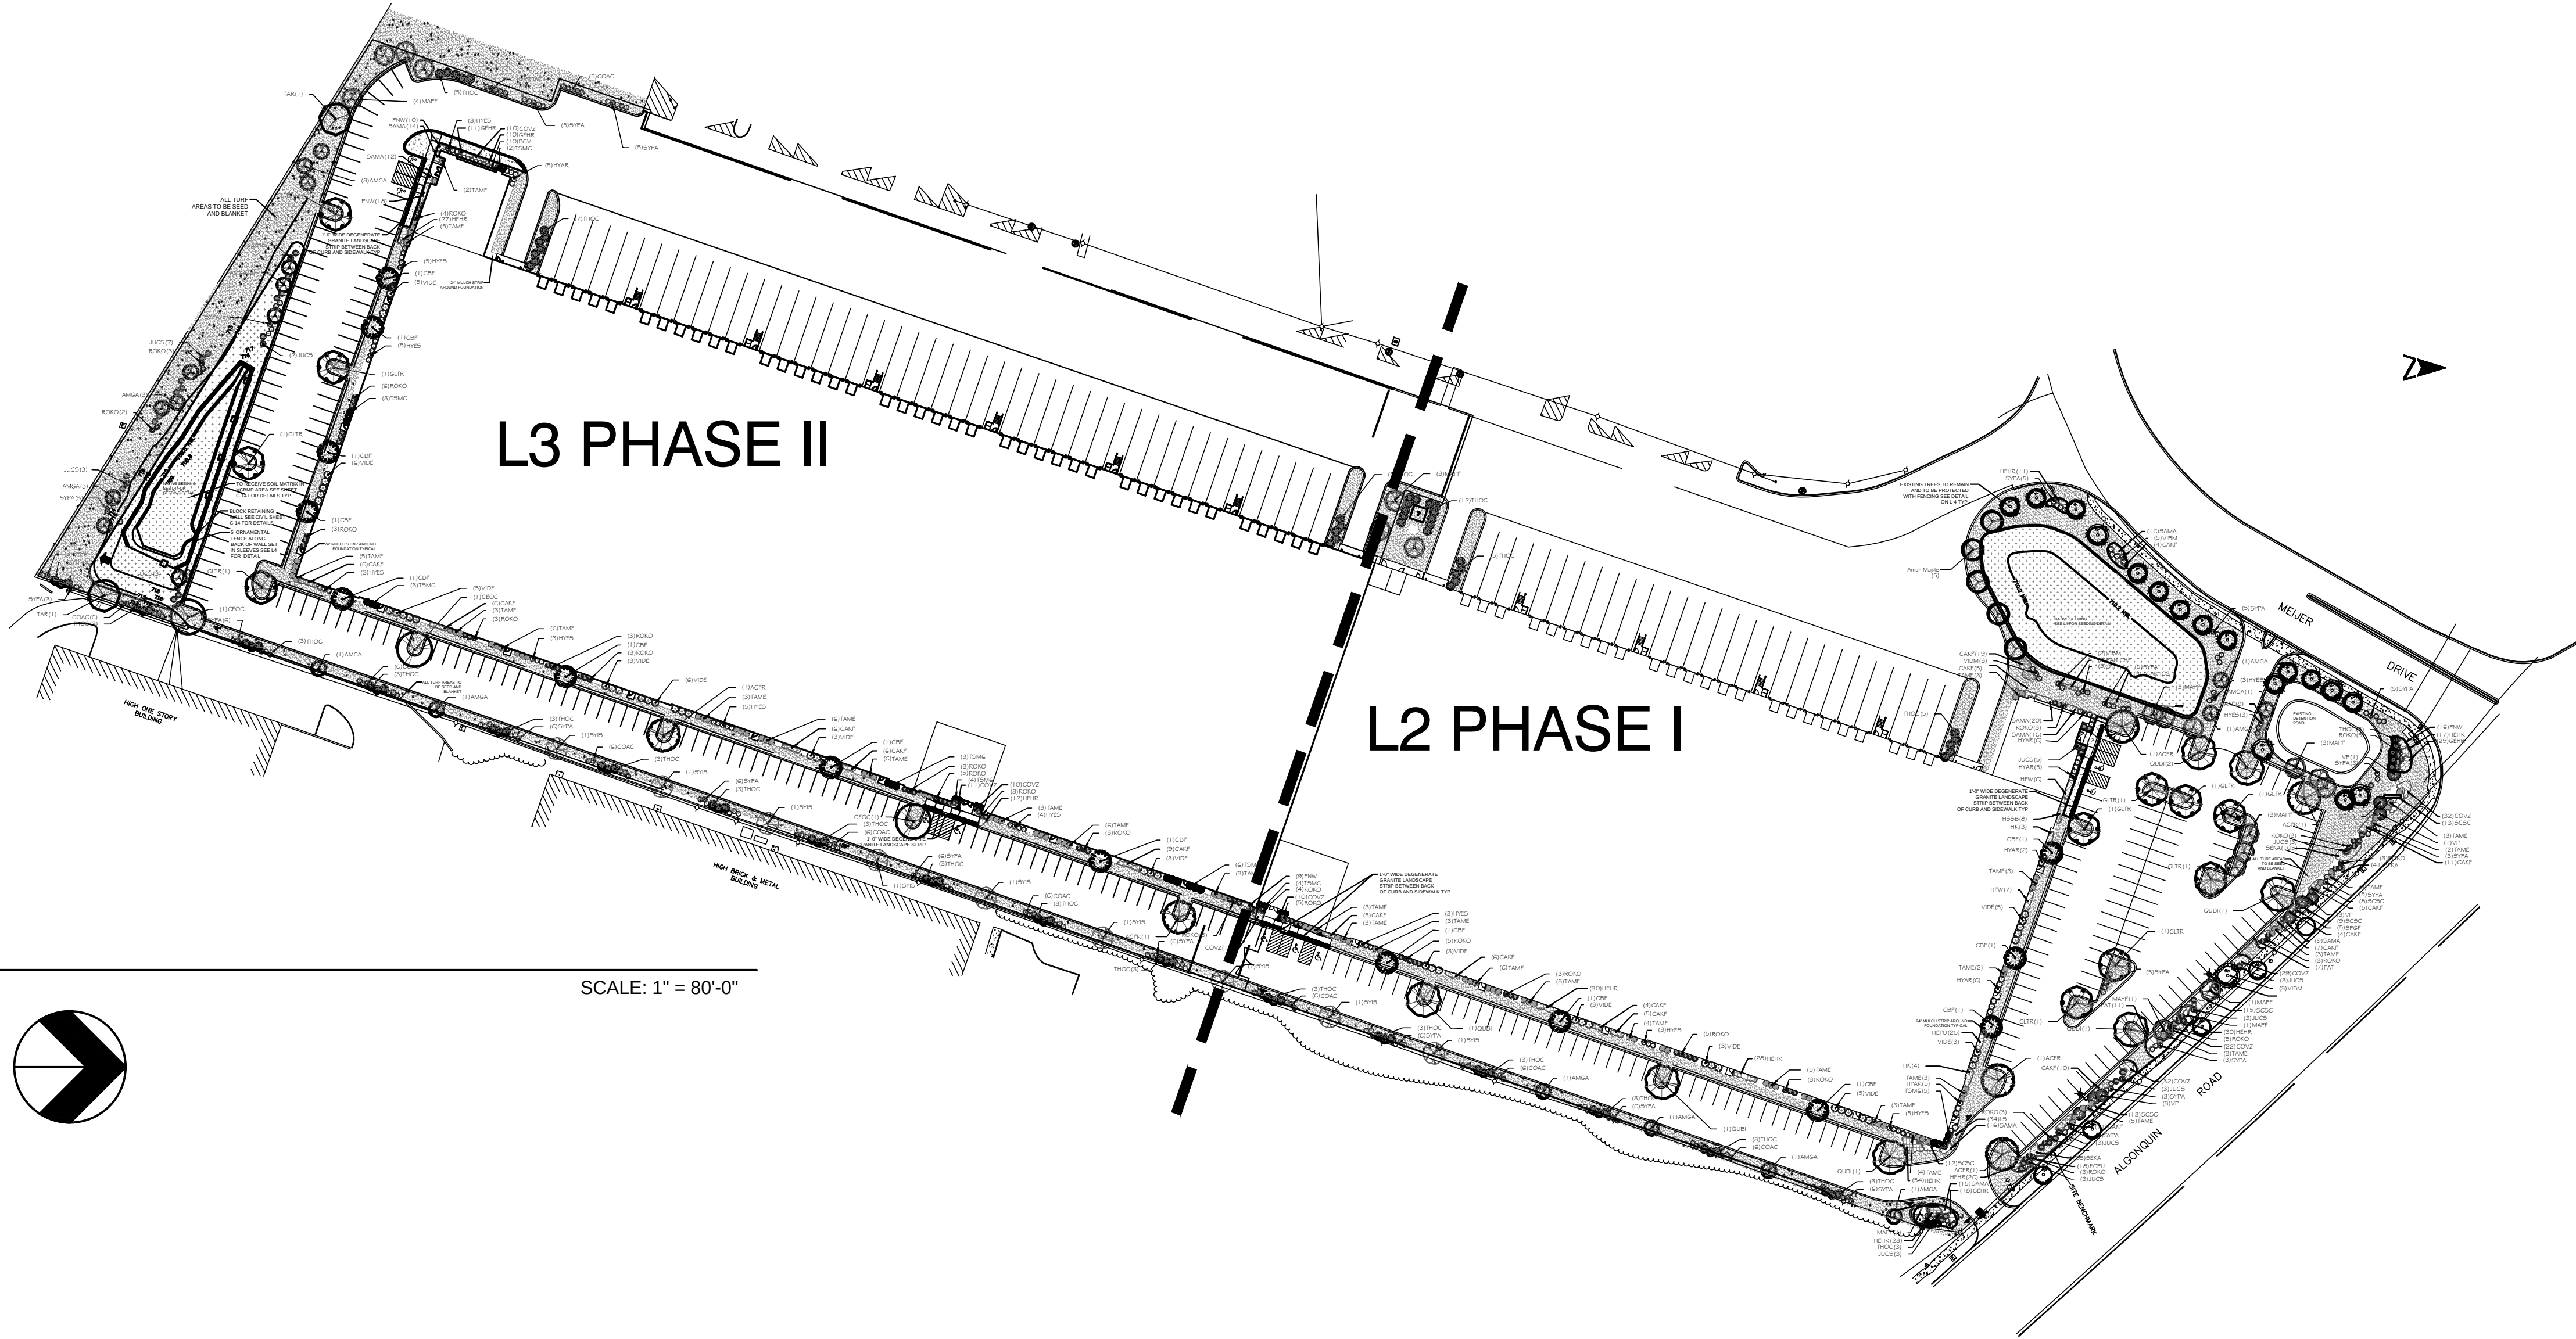


All base information & dimensions are approximate only. All layout to be verified in the field.


This plan is PRELIMINARY ONLY. It is subject to change pending final design and review with Owner.

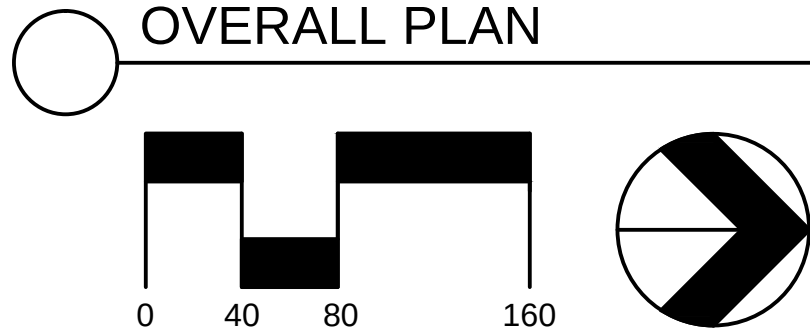

GENERAL NOTES

ADDITIONAL NOTES

- ALL TURF AREAS TO BE SEED AND BLANKET
- ALL TREES SHALL NOT BE PLANTED WITHIN 10' OF UTILITY STRUCTURES.

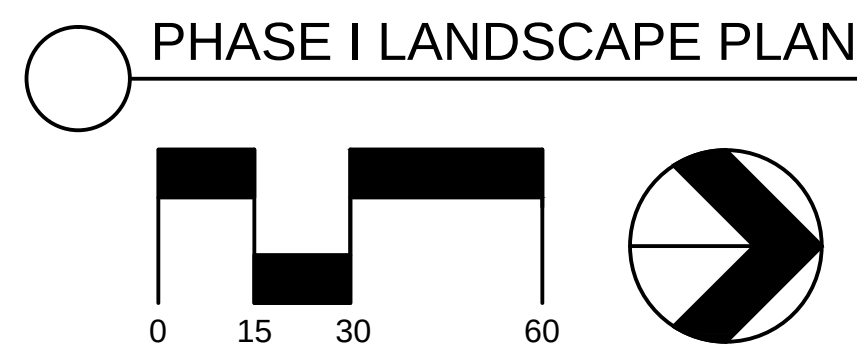

REES	Quantity	Botanical	Common	Size
ACFR	4	<i>Acer freemanii</i> 'Jefferson'	Autumn Blaze Maple	4' BB
ACGI	5	<i>Acer ginnala</i>	Amur Maple	6' BB
AMGA	7	<i>Amelanchier grandiflora</i> 'Autumn Brilliance'	'Autumn Brilliance' Serviceberry	6' BB
CBF	6	<i>Carpinus betulus</i> 'Fastigiata'	Pyramidal European Hornbeam	2.5' BB
CLTR	7	<i>Gleditsia tria v. 'nervis</i> 'Skyline'	Thornless Honey Locust	4' BB
MAPI	16	<i>Morus hybrid</i> 'Prairirie'	Prairie Crabapple	6' BB
QUBQ	7	<i>Quercus bicolor</i>	Swamp White Oak	4' BB
SYIS	3	<i>Syringa reticulata</i> 'Ivory Silk'	Ivory Silk Japanese Tree Lilac	2.5' BB
VP	9	<i>Viburnum pumilum</i> 'Blackhaw'	Blackhaw Viburnum	6' BB
EVERGREEN TREES				
TSM6	9	<i>Thuja occidentalis</i> 'Smaragd'	Emerald Green Arborvitae	6' BB
THOC	48	<i>Thuja occidentalis</i> 'Techny'	Techny Arborvitae	6' BB
SHRUBS				
COAC	18	<i>Cotoneaster acutifolius</i>	Peking Cotoneaster	5 gal
HYAR	24	<i>Hydrangea arborescens</i> 'Annabelle'	Annabelle Smooth Hydrangea	5 gal
HYES	17	<i>Hydrangea macrophylla</i> 'Endless Summer'	Balmer Hydrangea	5 gal
ROKO	53	<i>Rosa x 'Radrazz'</i>	Knock Out Shrub Rose	3 gal
SPGF	5	<i>Spiraea x bumalda</i> 'Goldflame'	Goldflame Spiraea	5 gal
SYPA	71	<i>Syringa patula</i> 'Miss Kim'	Miss Kim Lilac	5 gal
VIBM	13	<i>Viburnum dentatum</i> 'Blue Muffin'	Southern Arrowwood	5 gal
VIDE	22	<i>Viburnum dentatum</i> 'Chicago Lustre'	Chicago Lustre Arrowwood	5 gal

EVERGREEN / BROADLEAF	Quantity	Botanical	Common	Size
JUCS	26	Juniperus chinensis 'Sea Green'	Sea Green Juniper	5 gal
TAME	64	Taxus media 'Densiformis'	Dense Yew	5 gal
GROUND COVERS				
COVZ	144	Corynephus verticillata 'Zagreb'	Zagreb Thread Leaf Corynephus	1 gal
ECPU	18	Echinopua purpurea	Purple Coneflower	1 gal
GEHR	47	Geranium hybrid 'Rozanne'	Hybrid Cranesbill	1 gal
HEHR	219	Hemerocallis hybrid 'Happy Returns'	Happy Returns Daylily	1 gal
HEPU	25	Heuchera micrantha 'Palace Purple'	Palace Purple Coral Bells	1 gal
HSSB	8	Hosta hybrid 'Sum and Substance'	Sum and Substance Hosta	1 gal
HFV	13	Hosta sieboldiana 'Frances Williams'	Frances Williams Hosta	1 gal
HK	7	Hosta undulata 'Krossa Regalis'	Krossa Regalis Hosta	1 gal
LS	34	Leucanthemum superbum 'Snowcap'	Snowcap Shasta Daisy	flat
PAT	18	Pieris japonica 'Atropurpurea'	Japanese Pieris	1 gal
SAMA	92	Salvia nemorosa 'May Night'	May Night Salvia	1 gal
SEKSA	113	Sedum kamtschaticum	Kamtschatka Sedum	flat
ORNAMENTAL GRASSES				
CAKF	104	Calamagrostis x acutiflora 'Karl Foerster'	Feather Reed Grass	1 gal
CARIC3	35	Carex x 'Ice Dance'	Ice Dance Sedge	1 gal
PAN CH	8	Panicum virgatum 'Cheyenne Sky'	Cheyenne Grass	1 gal
PNW	25	Panicum virgatum 'Northwind'	Northwind Switch Grass	1 gal
SCSC	70	Schizachyrium scoparium	Little Bluestem Grass	1 gal

Spacing

18" o.c.

21" o.c.

18" o.c.

18" o.c.

18" o.c.

36" o.c.

36" o.c.

48" o.c.

12" o.c.

30" o.c.

18" o.c.

12" o.c.

30" o.c.

18" o.c.

24" o.c.

18" o.c.

24" o.c.

SEED AND BLANKET

NATIVE SEEDING

LEGEND

EXISTING TREES

EVERGREEN TREE

ORNAMENTAL TREE

UPRIGHT EVERGREENS

EVERGREEN SHRUBS

BOXWOOD HEDGE

DECIDUOUS SHRUBS

SHRUB ROSES

PERENNIALS, ORN. GRASSES

GROUNDCOVERS

DATE: 8.15.17
JOB: P-
SCALE: 1"=30'
BY: JZ/EB
SHEET L2 OF 4

SHEET TITLE:
PHASE I
LANDSCAPE
PLAN

REVISIONS:	REVISED PER UPDATED PLAN 10.25.17
	REVISED PER CITY COMMENTS
11-28-17	REVISED PER CITY COMMENTS
12-6-17	REVISED PER CITY COMMENTS
1-9-18	

703-723 Algonquin Rd.
Arlington Heights, IL

Copyright Wingren Landscape, all rights reserved. The design and any and all ideas contained herein are the sole property of Wingren landscape. Reproduction of the design or concept embodied herein in any form, in whole or in part, without the consent of Wingren landscape is prohibited.







WINGREN LANDSCAPE

5126 Walnut Ave.
 Downer's Grove, IL 60515
 TEL 630.759.8100
www.wingrenlandscape.com

All base information & dimensions are approximate only. All layout to be verified in the field.

This plan is PRELIMINARY ONLY. It is subject to change pending final design and review with Owner.

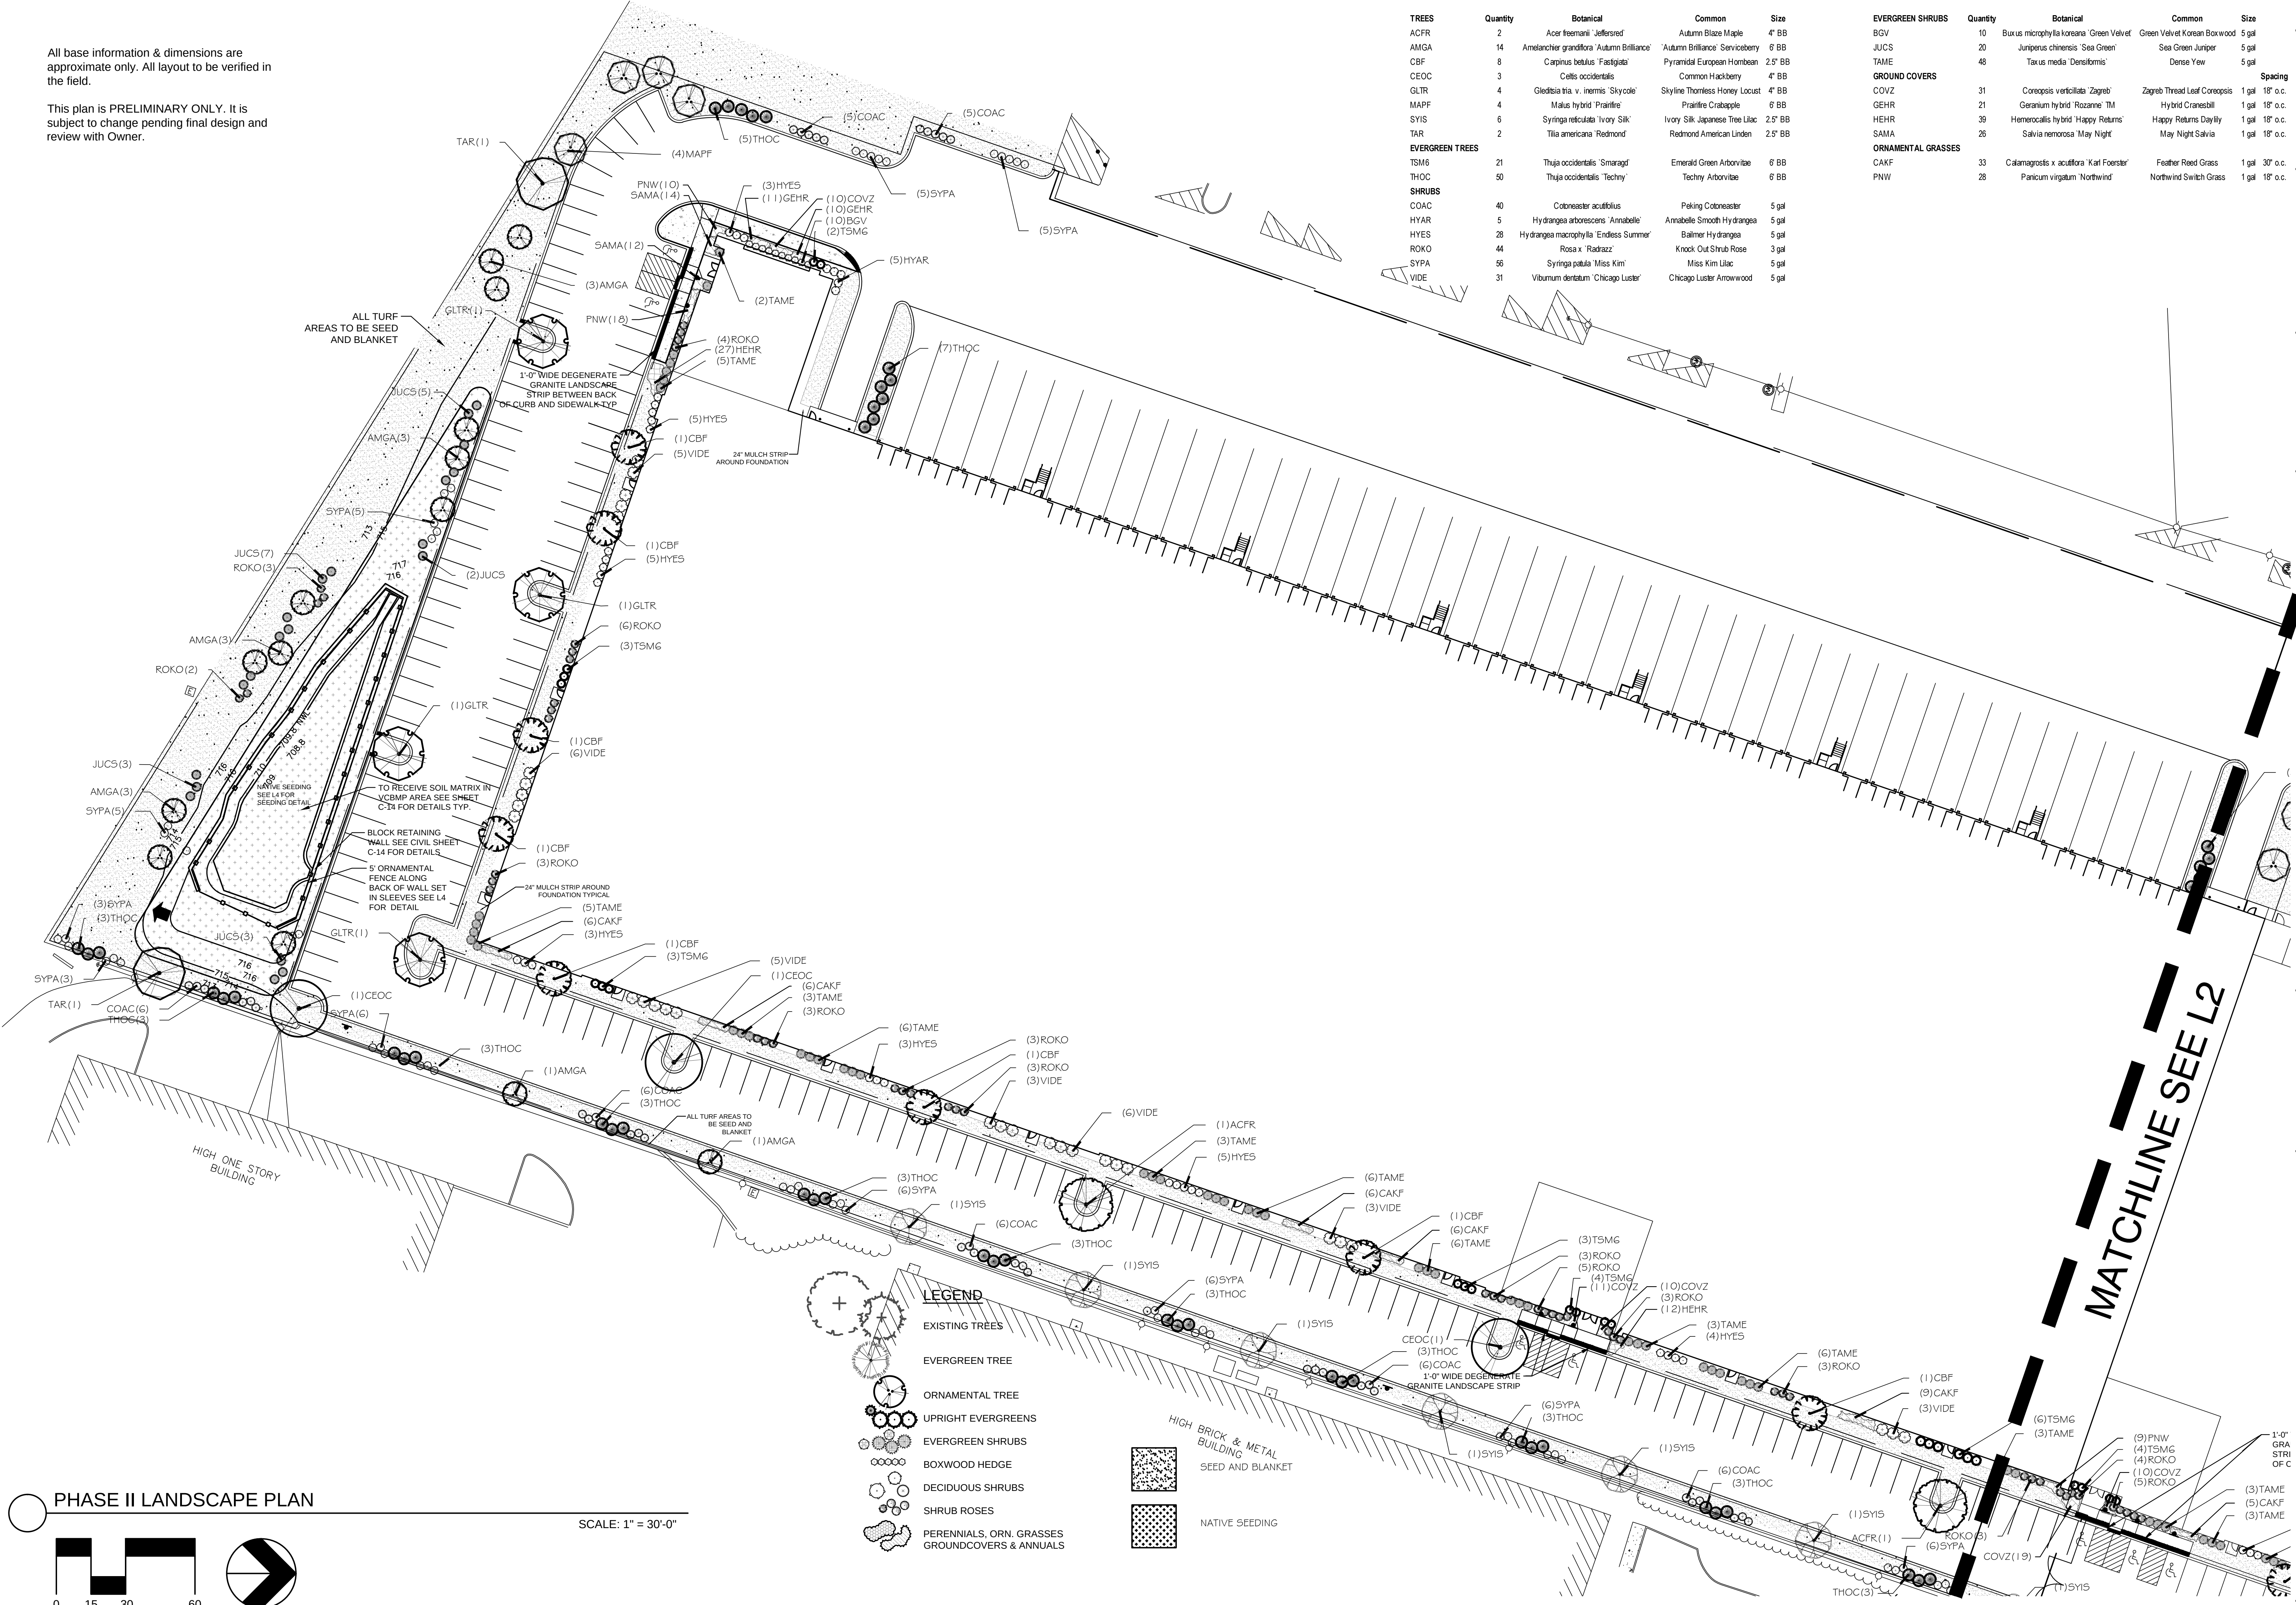

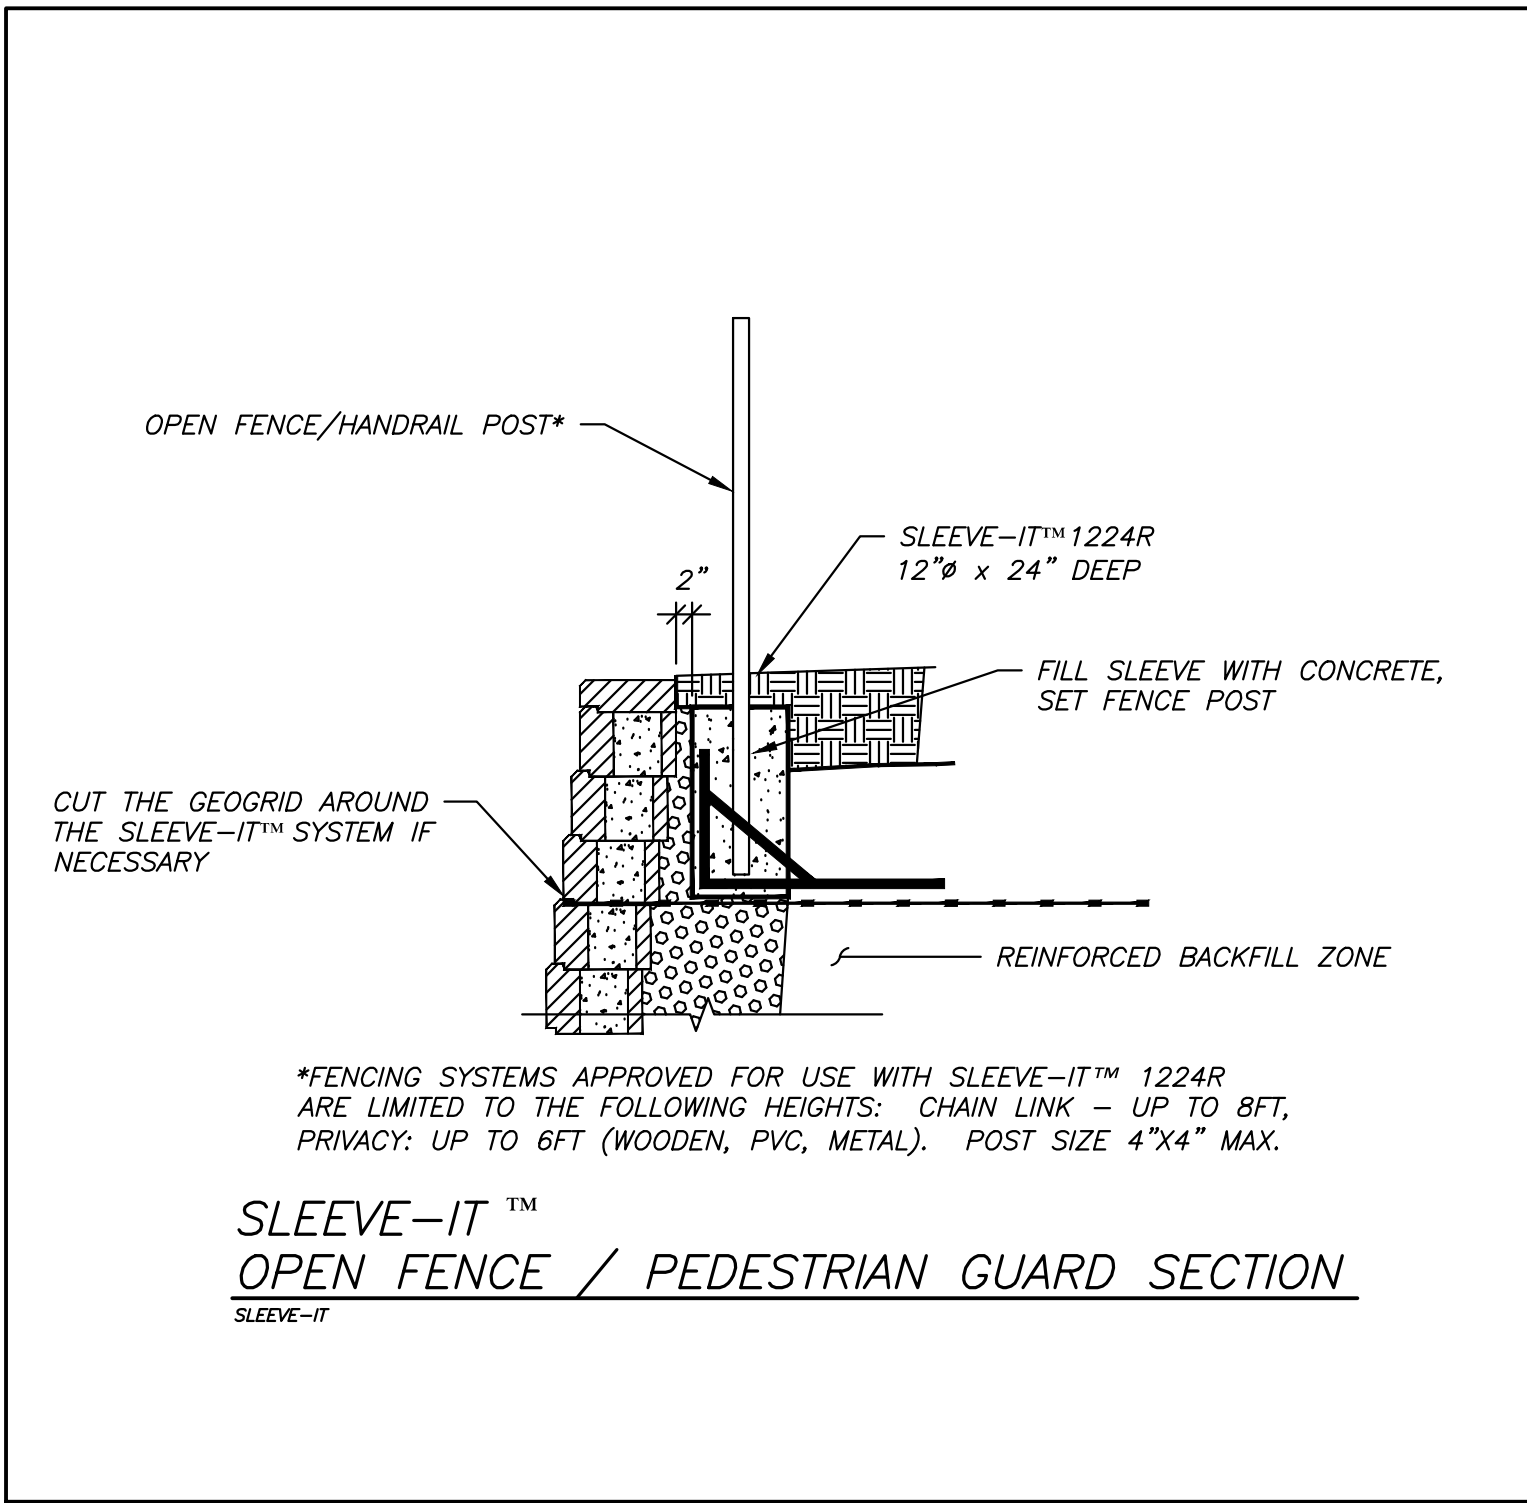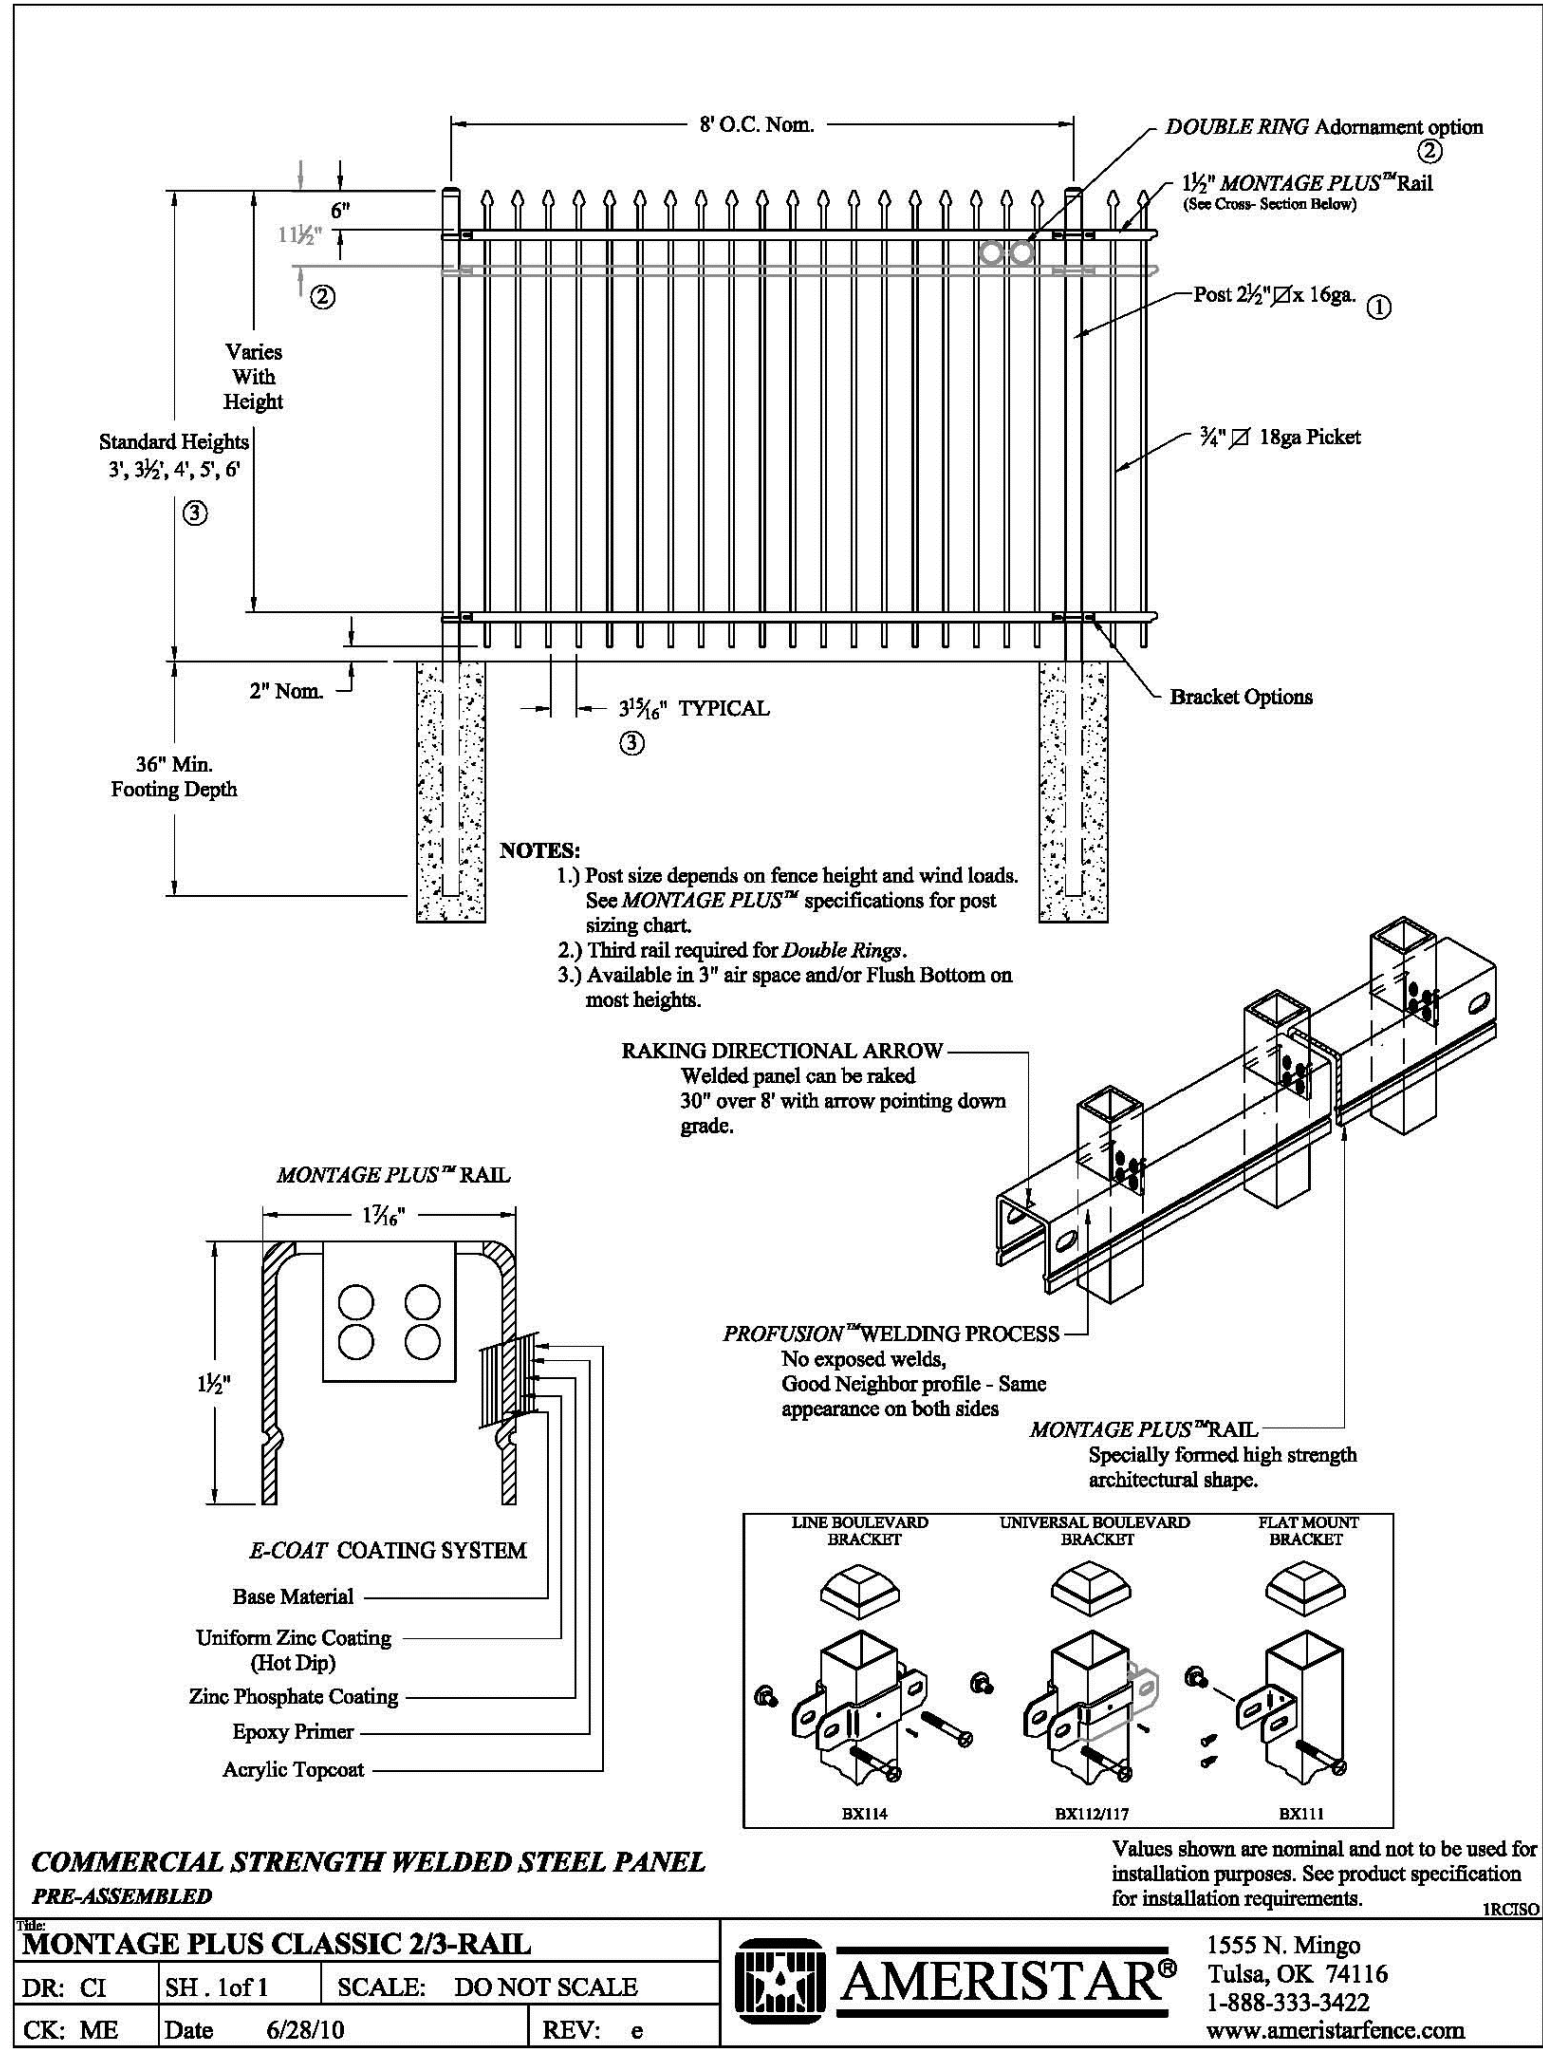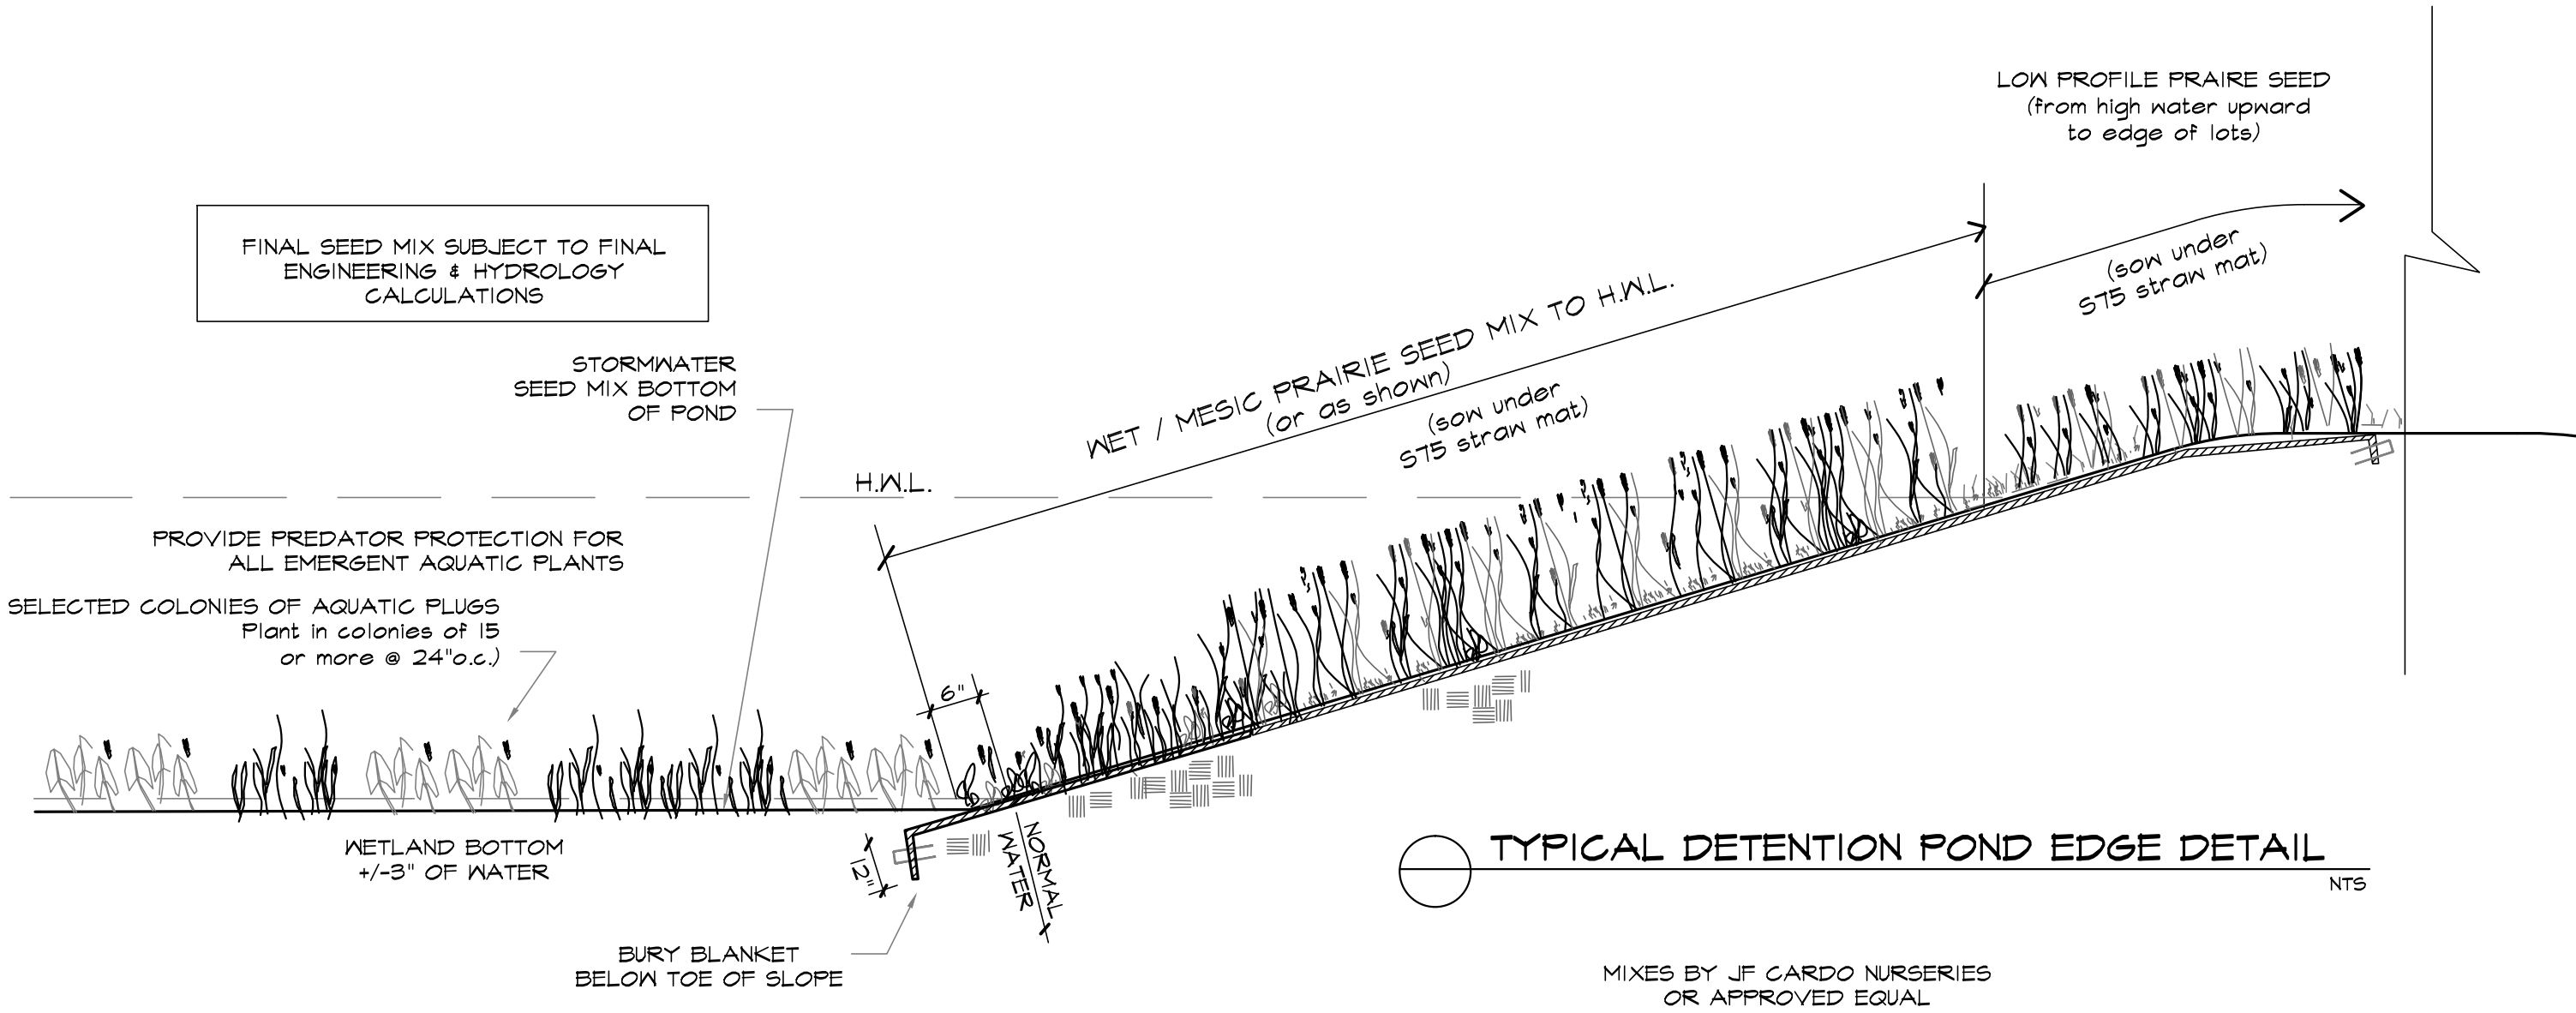

Wet-To-Mesic Prairie

This prairie seed mix offers a broad spectrum of prairie grasses, sedges, and wildflower species for sites with medium-to-wet soils. This dynamic grouping of plants features a variety of colors and textures while tolerating a wide range of conditions with several *Silphium* and *Solidago* species to provide late-season food sources for native pollinators. This seed mix includes at least 8 of 10 native permanent grass and sedge species and 28 of 33 forb species. Apply at 38.88 PLS pounds per acre.

Botanical Name	Common Name	PLS Qz/Acre
Permanent Grasses/Sedges		
<i>Andropogon gerardi</i>	Big Bluestem	20.00
<i>Chamaecrista canadensis</i>	Bluejoint Grass	1.00
<i>Carex spp.</i>	Prairie Sedge Mix	4.00
<i>Carex lurida</i>	Bottlebrush Sedge	3.00
<i>Carex vulpinoidea</i>	Brown Fox Sedge	1.00
<i>Elymus virginicus</i>	Virginia Wild Rye	24.00
<i>Panicum virgatum</i>	Switch Grass	2.00
<i>Scirpus cyperinus</i>	Wool Grass	0.50
<i>Sorghastrum nutans</i>	Indian Grass	6.00
<i>Spartina pectinata</i>	Prairie Cord Grass	2.00
Total		64.50
Temporary Cover		
<i>Avena sativa</i>	Common Oat	360.00
<i>Lolium multiflorum</i>	Annual Rye	100.00
Total		460.00
Forbs		
<i>Asclepias syriaca</i>	Common Milkweed	2.00
<i>Baptisia alba</i>	White Wild Indigo	0.75
<i>Chamaecrista fasciculata</i>	Partridge Pea	12.00
<i>Coneopogon lanceolata</i>	Sand Coneopsis	3.50
<i>Coneopogon tripteris</i>	Tall Coneopsis	3.00
<i>Desmodium illinoense</i>	Illinois Tick Trefoil	0.50
<i>Echinacea purpurea</i>	Broad-Leaved Purple Coneflower	3.50
<i>Eryngium yuccifolium</i>	Hatterflesake Master	2.00
<i>Helenium autumnale</i>	Sneezeweed	2.50
<i>Helianthus grosseserratus</i>	Sawtooth Sunflower	0.50
<i>Lespedeza capitata</i>	Round-Headed Bush Clover	1.50
<i>Liatris spicata</i>	Marsh Blazing Star	1.00
<i>Monarda fistulosa</i>	Wild Bergamot	1.00
<i>Oligoneuron rigidum</i>	Stiff Goldenrod	1.00
<i>Parthenium integrifolium</i>	Wild Quinine	1.00
<i>Physostegia virginiana</i>	Obedient Plant	0.25
<i>Pycnanthemum virginianum</i>	Common Mountain Mint	1.00
<i>Ratibida pinnata</i>	Yellow Coneflower	4.00
<i>Rudbeckia hirta</i>	Black-Eyed Susan	1.00
<i>Rudbeckia laciniata</i>	Wild Golden Glow	1.00
<i>Rudbeckia subtomentosa</i>	Sweet Black-Eyed Susan	0.50
<i>Senna hebecarpa</i>	Wild Senna	2.25
<i>Silphium integrifolium</i>	Road Weed	1.00
<i>Silphium laciniatum</i>	Compass Plant	2.00
<i>Silphium perfoliatum</i>	Cup Plant	1.00
<i>Silphium terebinthaceum</i>	Prairie Dock	6.00
<i>Solidago juncea</i>	Early Goldenrod	0.25
<i>Solidago rigosa</i>	Rough Goldenrod	0.25
<i>Symphoricarum novae-angliae</i>	New England Aster	0.25
<i>Tradescantia ohnensis</i>	Common Spiderwort	1.25
<i>Veronica spp.</i>	Ironweed Mix	3.00
<i>Veronicastrum virginicum</i>	Culver's Root	0.25
<i>Zizia aurea</i>	Golden Alexanders	0.50
Total		65.50

Prairie Seed Mixes



Established **Wet-To-Mesic Prairie Mix**



Spartina pectinata, **Prairie Cord Grass**



Echinacea purpurea, **Broad-Leaved Purple Coneflower**

For current pricing, availability, and information on our full installation and management services, visit cardnonativeplantnursery.com

Low-Profile Prairie


This prairie seed mix provides a wide range of shorter prairie grass, sedge, and wildflower species. Most species will grow to 4 feet or less, making this an ideal mix for areas where taller forbs and grasses are not appropriate. Once established, this wildflower community displays a variety of colors, blooming from early spring to fall, creating a diverse habitat for birds, butterflies, moths, and other pollinators. This seed mix is suitable for medium-to-dry sites. This seed mix includes at least 5 of 6 native permanent grass and sedge species and 29 of 34 native forb species. Apply at 38.87 PLS pounds per acre.

Botanical Name	Common Name	PLS Qz/Acre
Permanent Grasses/Sedges		
<i>Bouteloua curtipendula</i>	Side Oats Grama	16.00
<i>Carex spp.</i>	Prairie Sedge Mix	4.00
<i>Elymus canadensis</i>	Canada Wild Rye	32.00
<i>Koeleria pyramidata</i>	June Grass	1.00
<i>Panicum virgatum</i>	Switch Grass	1.00
<i>Schizachyrium scoparium</i>	Little Bluestem	36.00
Total		90.00
Temporary Cover		
<i>Avena sativa</i>	Common Oat	360.00
<i>Lolium multiflorum</i>	Annual Rye	100.00
Total		460.00
Forbs		
<i>Amorpha canescens</i>	Lead Plant	0.50
<i>Anemone cylindrica</i>	Thimbleweed	0.50
<i>Asclepias syriaca</i>	Common Milkweed	2.00
<i>Asclepias tuberosa</i>	Butterfly Weed	2.00
<i>Baptisia alba</i>	White Wild Indigo	2.00
<i>Chamaecrista fasciculata</i>	Partridge Pea	12.00
<i>Coneopogon lanceolata</i>	Sand Coneopsis	5.00
<i>Coneopogon palmata</i>	Prairie Coneopsis	1.00
<i>Dalea candida</i>	White Prairie Clover	1.50
<i>Dalea purpurea</i>	Purple Prairie Clover	1.50
<i>Desmanthus illinoensis</i>	Illinois Sensitive Plant	3.00
<i>Echinacea purpurea</i>	Broad-Leaved Purple Coneflower	7.00
<i>Eryngium yuccifolium</i>	Rattlesnake Master	3.00
<i>Lespedeza capitata</i>	Round-Head Bush Clover	2.00
<i>Liatris aspera</i>	Rough Blazing Star	0.50
<i>Lupinus perennis</i>	Wild Lupine	4.00
<i>Monarda fistulosa</i>	Wild Bergamot	0.75
<i>Oligoneuron rigidum</i>	Stiff Goldenrod	1.00
<i>Parthenium integrifolium</i>	Wild Quinine	1.00
<i>Penstemon digitalis</i>	Foxglove Beard Tongue	0.50
<i>Penstemon hirtus</i>	Hairy Beard Tongue	0.50
<i>Pycnanthemum virginianum</i>	Common Mountain Mint	1.00
<i>Ratibida pinnata</i>	Yellow Coneflower	4.00
<i>Rudbeckia hirta</i>	Black-Eyed Susan	5.00
<i>Rudbeckia subtomentosa</i>	Sweet Black-Eyed Susan	1.00
<i>Silphium laciniatum</i>	Prairie Dock	0.50
<i>Solidago speciosa</i>	Shiny Goldenrod	0.50
<i>Symphoricarum encicoides</i>	Heath Aster	0.25
<i>Symphoricarum laeve</i>	Smooth Blue Aster	1.00
<i>Symphoricarum novae-angliae</i>	New England Aster	0.50
<i>Tradescantia ohnensis</i>	Common Spiderwort	0.75
<i>Verbena stricta</i>	Hairy Vervain	1.00
<i>Veronica spp.</i>	Ironweed Mix	1.75
<i>Veronicastrum virginicum</i>	Culver's Root	0.25
Total		66.75

Prairie Seed Mixes



Dalea purpurea, **Purple Prairie Clover**

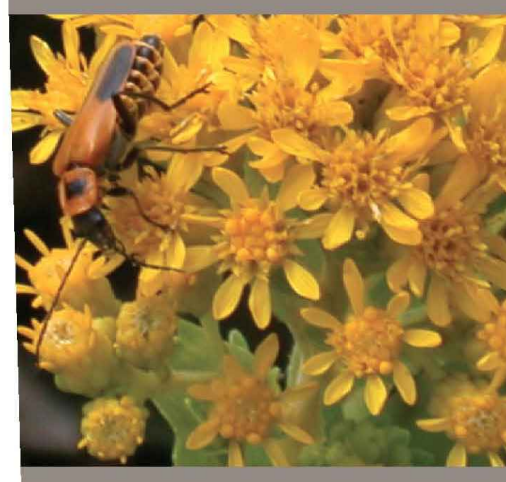

Oligoneuron rigidum, **Stiff Goldenrod**



Tradescantia ohnensis, **Common Spiderwort**

For current pricing, availability, and information on our full installation and management services, visit cardnonativeplantnursery.com

Stormwater

A wetland seed mix for saturated soils in a detention pond or for seeding a saturated basin, this mix will tolerate highly fluctuating water levels and poor water quality associated with urban stormwater wetlands and ponds. For detention basins that experience long, dry periods, use the Economy Prairie seed mix in the upper third to half of the basin area in combination with this mix. This seed mix includes at least 10 of 12 native permanent grass and sedge species and 12 of 16 native forb species. Apply at 32.81 PLS pounds per acre.

Botanical Name	Common Name	PLS Qz/Acre
Permanent Grasses/Sedges		
<i>Bouteloua curtipendula</i>	River Bulrush	0.25
<i>Carex cristatella</i>	Crested Oval Sedge	2.00
<i>Carex lurida</i>	Bottlebrush Sedge	3.00
<i>Carex vulpinoidea</i>	Brown Fox Sedge	6.00
<i>Elymus virginicus</i>	Virginia Wild Rye	13.50
<i>Glyceria striata</i>	Frost Manna Grass	1.25
<i>Juncus effusus</i>	Common Rush	2.00
<i>Leersia oryzoides</i>	Rice Cut Grass	1.00
<i>Panicum virgatum</i>	Switch Grass	2.00
<i>Sclerostachya holmiana-montana</i>	Schlotheimia Bulrush	3.00
<i>Scirpus atrovirens</i>	Dark Green Rush	2.00
<i>Scirpus cyperinus</i>	Wool Grass	1.00
Total		37.00
Temporary Cover		
<i>Avena sativa</i>	Common Oat	360.00
<i>Lolium multiflorum</i>	Annual Rye	100.00
Total		460.00
Forbs		
<i>Alisma spp.</i>	Water Plantain Mix	4.25
<i>Asclepias incarnata</i>	Sweet Milkweed	1.50
<i>Bidens spp.</i>	Bidens Mix	2.00
<i>Helenium autumnale</i>	Sneezeweed	2.00
<i>Iris virginica</i>	Blue Flag	4.00
<i>Lyssopus americanus</i>	Common Water Horehound	0.25
<i>Mimulus ringens</i>	Monkey Flower	1.00
<i>Oligoneuron rigidum</i>	Riddell's Goldenrod	0.50
<i>Penthorum sedoides</i>	Ditch Stonecrop	0.50
<i>Polytrichum spp.</i>	Pinkweed Mix	4.00
<i>Rudbeckia subtomentosa</i>	Sweet Black-Eyed Susan	1.00
<i>Rudbeckia triloba</i>	Brown-Eyed Susan	1.50
<i>Sagittaria latifolia</i>	Common Arrowhead	1.00
<i>Senna hebecarpa</i>	Wild Senna	1.00
<i>Symphoricarum novae-angliae</i>	New England Aster	1.50
<i>Thalictrum dasycarpum</i>	Purple Meadow Rue	2.00
Total		28.50

Specialty Seed Mixes



Carex cristatella, **Crested Oval Sedge**





Mimulus ringens, **Monkey Flower**



Rudbeckia subtomentosa, **Sweet Black-Eyed Susan**

For current pricing, availability, and information on our full installation and management services, visit cardnonativeplantnursery.com

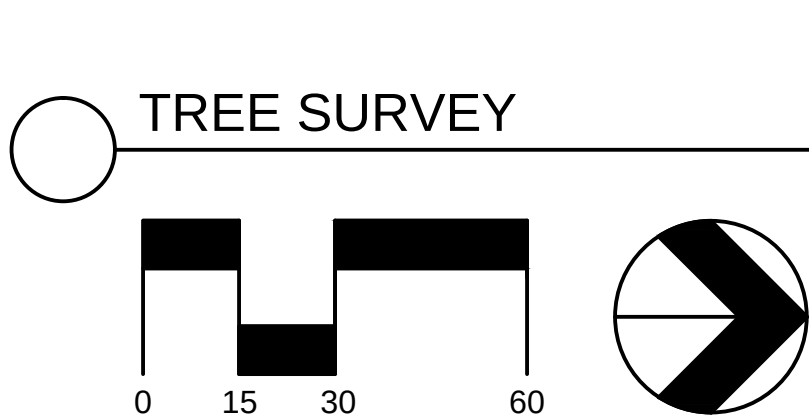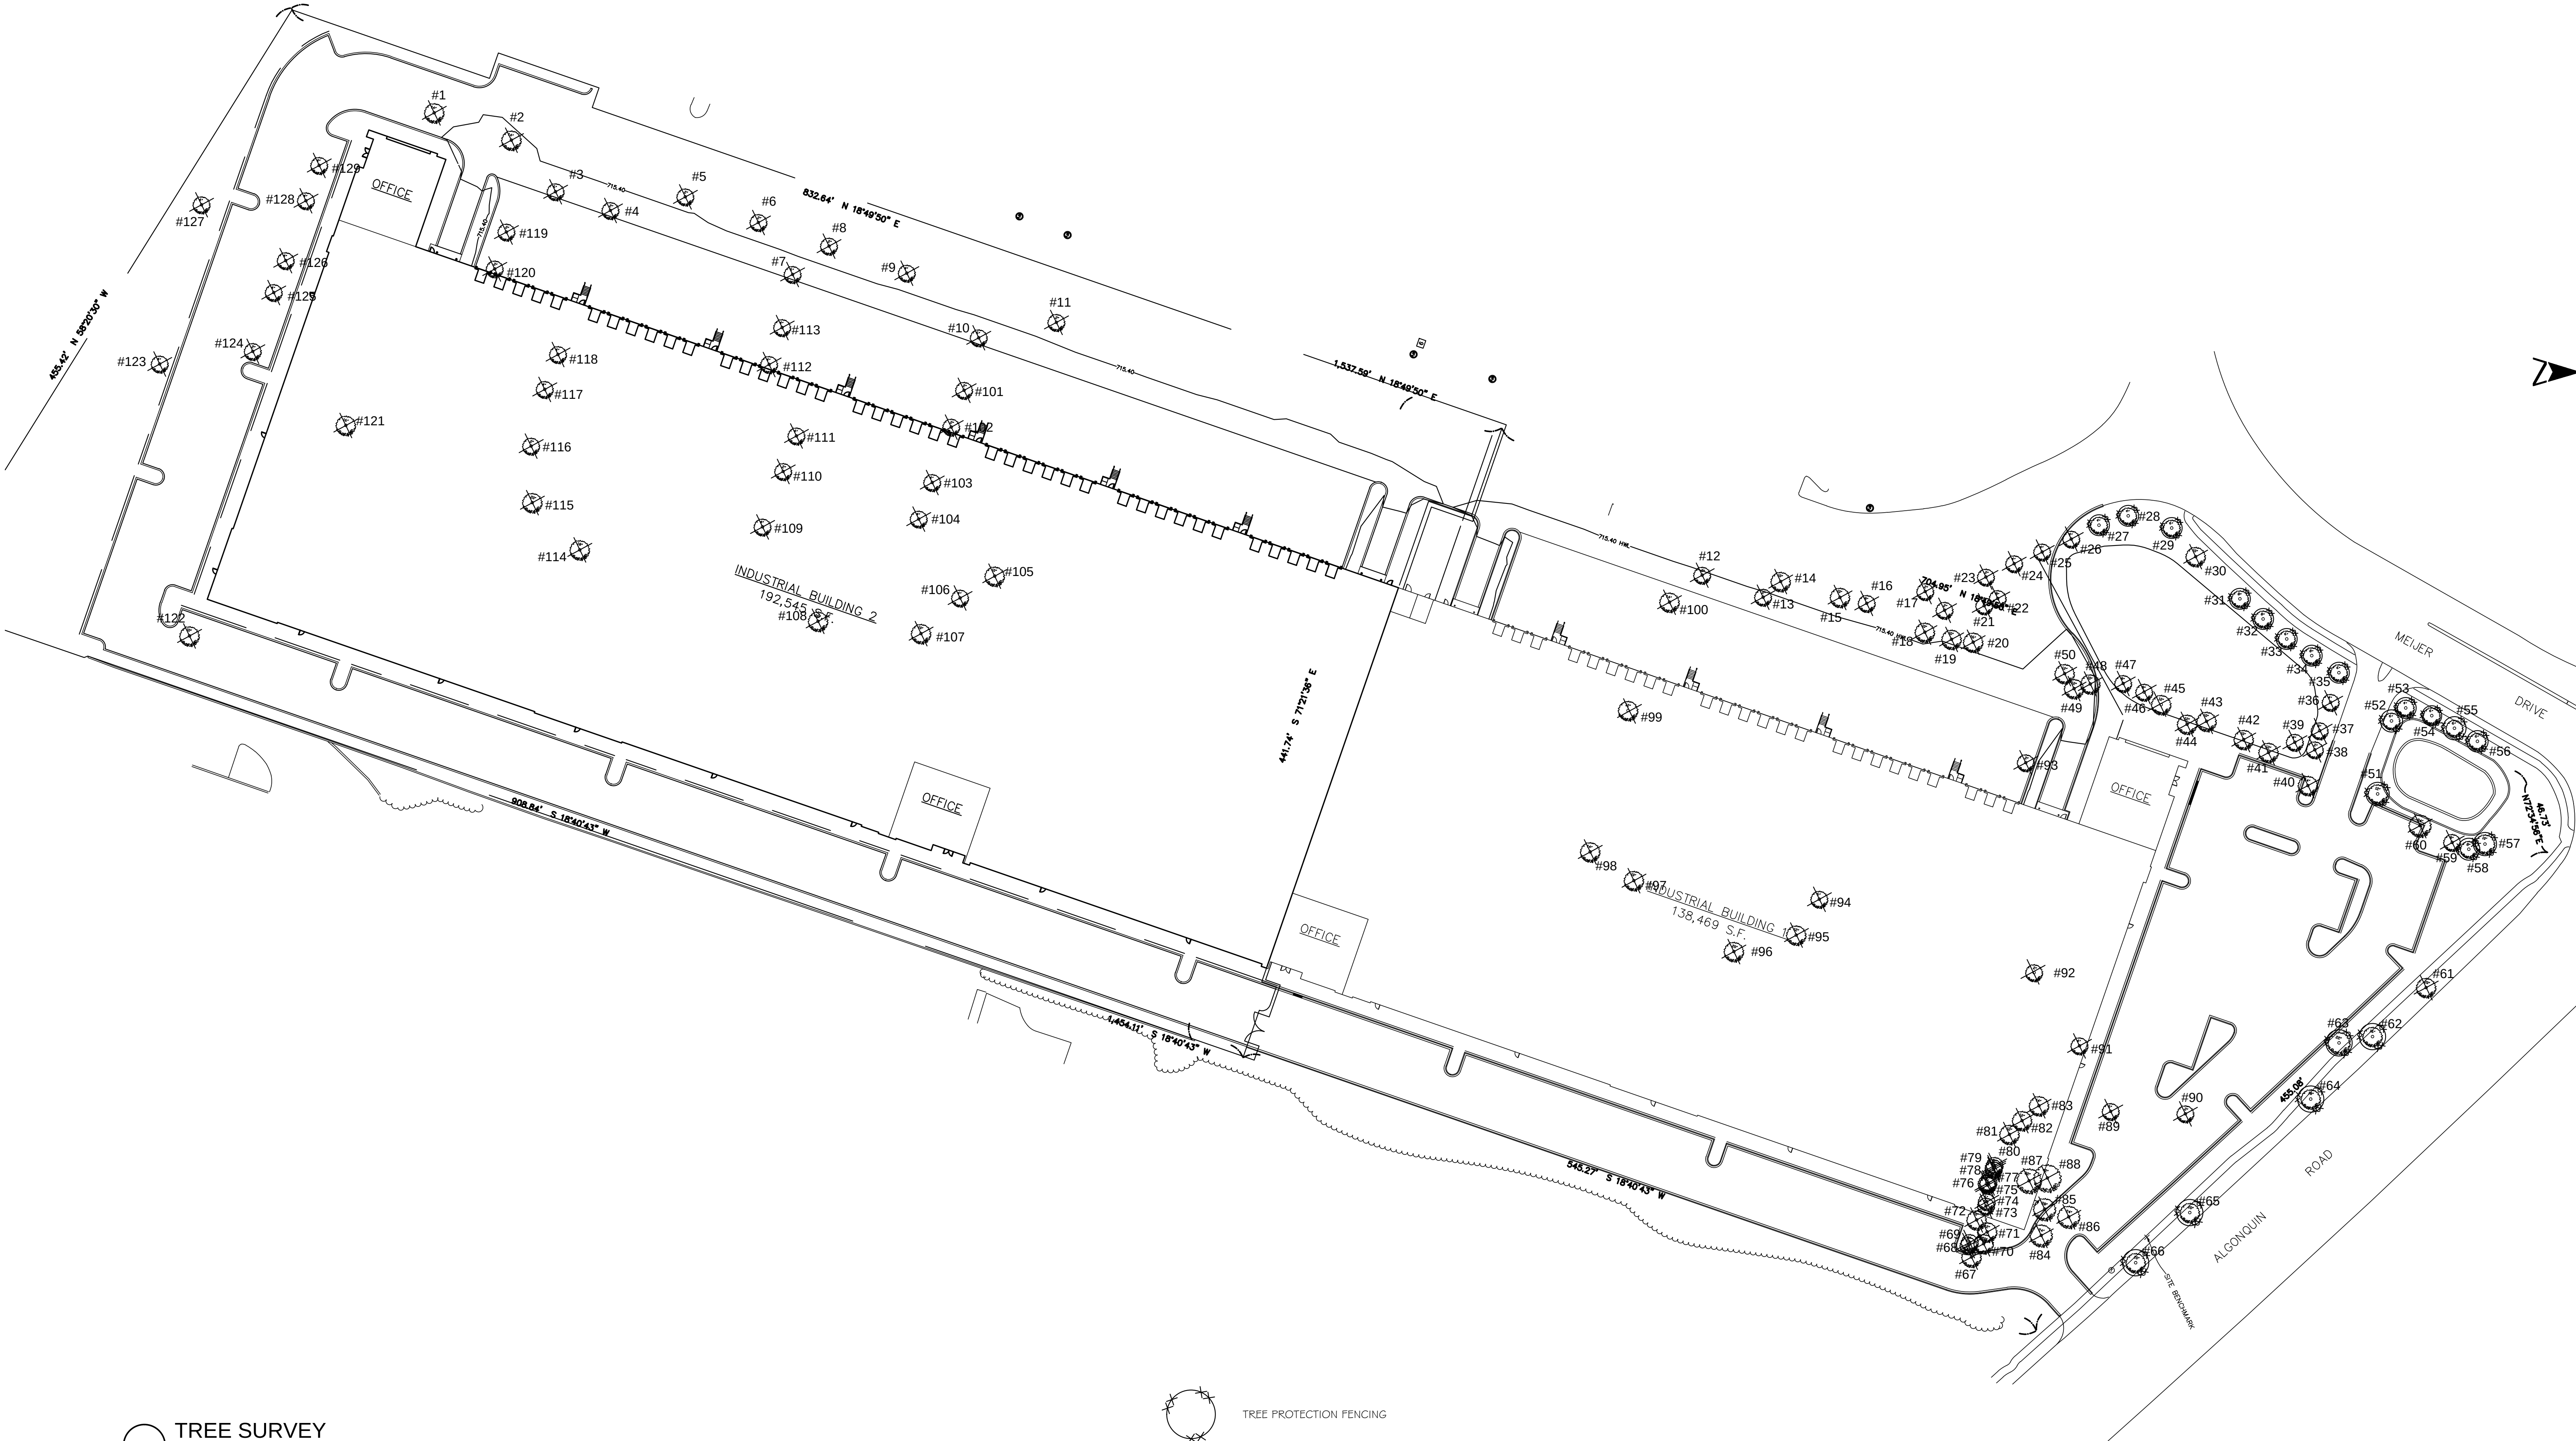

DATE: 10.31.17 JOB: P- SCALE: 1"=30' BY: JZIEB SHEET T1	SHEET TITLE: TREE SURVEY	REVISIONS: REVISED PER CITY COMMENTS REVISED PER CITY COMMENTS A.M. _____ _____ _____ _____ _____	703-723 Algonquin Rd. Arlington Heights, IL	Copyright Wingren Landscape, all rights reserved. No part of this document may be reproduced, stored in a retrieval system, or transmitted in any form or by any means electronic, mechanical, photocopying, recording, or by any information storage and retrieval system, without the prior written permission of Wingren Landscape. This document and all ideas contained herein are the sole property of Wingren Landscape. No part of this document may be reproduced, stored in a retrieval system, or transmitted in any form or by any means electronic, mechanical, photocopying, recording, or by any information storage and retrieval system, without the consent of Wingren Landscape is prohibited.	5126 Walnut Ave. Downers Grove, IL 60515 TEL 630.759.8100 www.wingrenlandscape.com WINGREN LANDSCAPE A L L F E H I N G S O U T D O O R
---	-----------------------------	---	--	--	--

TREE PRESERVATION NOTES

ALL WORK MUST BE PERFORMED ACCORDING TO THE APPROVED TREE PRESERVATION PLAN.

AN APPROVED TREE PRESERVATION PLAN MUST BE AVAILABLE ON THE BUILDING SITE.

NO TRENCHING SHALL BE DONE WITHIN THE TREE PROTECTION ZONES FOR INSTALLATION OF SILT FENCING. THE SILT FENCE SHOULD BE SECURED WITH SAND BAGS OR HAY BALES WITHIN THE TPZ.

INSTALL TREE PROTECTION FENCE AND PERFORM ROOT PRUNING PER PLAN FOR ALL PROTECTED TREES PRIOR TO ANY CONSTRUCTION ACTIVITY.

SHOULD IT BE NECESSARY TO TRENCH WITHIN THE TPZ FOR UTILITIES, INCLUDING DISCONNECTION OR CAPPING OF EXISTING UTILITIES, ALL TRENCHES SHALL BE HAND DUG. NO ROOTS LARGER THAN TWO INCHES (2") SHALL BE CUT UNLESS NO OTHER ALTERNATIVE IS FEASIBLE. ALL SMALLER ROOTS THAT REQUIRE CUTTING SHALL BE CUT WITH PRUNING SAWS. CUTS SHALL BE MADE FLUSH WITH THE SIDE OF THE TRENCH. IF AT ANY TIME TWENTY-FIVE PERCENT (25%) OF THE AREA WITHIN THE TPZ IS BEING SEPARATED FROM THE TREE BY A TRENCH, THEN THE LINE SHALL EITHER BE RELOCATED OR INSTALLED BY USING TRENCHLESS METHODS.

REMOVAL OF ANY HARDSCAPE AND/OR EXCAVATION WITHIN THE TREE PROTECTION ZONE(S) WILL BE DONE BY HAND. ALL ROOTS LARGER THAN 2" WILL NOT BE CUT UNLESS THERE IS NO ALTERNATIVE. CUTS WILL BE MADE WITH A SHARP PRUNING SAW TO AVOID TEARING AND WILL BE FLUSH WITH THE TREE SIDE OF THE TRENCH.

TREE PROTECTION ZONE(S) SHOULD BE MULCHED DURING CONSTRUCTION TO IMPROVE THE GROWING CONDITIONS FOR TREE ROOTS BY REDUCING COMPACTION, IMPROVE AERATION, ENHANCE MOISTURE RETENTION, AND REDUCE TEMPERATURE EXTREMES.

NO TRENCHING SHALL BE DONE WITHIN THE TREE PROTECTION ZONES FOR ANY CONSTRUCTION ACTIVITY UNLESS PRE-APPROVED BY BUILDING DEPARTMENT AND FORESTRY STAFF.

NO GRADE CHANGES SHOULD BE DONE WITHIN THE TREE PROTECTION ZONES OF PARKWAY TREES FOR ANY CONSTRUCTION ACTIVITY.

LOCATE THE PROPOSED WATER AND SEWER LINES OUTSIDE OF THE TREE PROTECTION ZONE OR INSTALL THE SEWER AND WATER UTILITIES USING TRENCH-LESS METHODS. AUGER THROUGH THE ENTIRE TREE PROTECTION ZONE, LOCATE PITS OUTSIDE OF THE TREE PROTECTION ZONE.

NO MECHANIZED EQUIPMENT, MATERIALS, OR SUPPLIES SHOULD BE ALLOWED WITHIN THE TREE PROTECTION ZONES OF PROTECTED TREES IN ORDER TO MINIMIZE DAMAGE THROUGHOUT THE CONSTRUCTION PROCESS (IF APPLICABLE).

NO EQUIPMENT SHALL BE DRIVEN OVER OR MATERIAL STORED ON THE CRITICAL ROOT ZONES OF PROTECTED TREES.


ALL REQUIRED TREE PRESERVATION FENCING SHALL REMAIN IN PLACE UNTIL THE TIME OF FINISH GRADING AND LANDSCAPING.

SEE DRAWINGS FOR LOCATIONS

SEE DRAWINGS FOR LOCATION OF TREE PROTECTIVE FENCING
PLASTIC SAFETY FENCING SHALL BE 4' HIGH AND ATTACHED TO STEEL DRIVEN POSTS SET NO FARTHER THAN 8' O.C.
IF POSSIBLE IT SHALL BE INSTALLED AT THE PERIPHERY OF THE DRIP LINE OF EXISTING PLANT MATERIAL OR BEYOND TO PREVENT STORAGE OF VEHICLES OR MATERIALS AND THE ENCROACHMENT OF GRADING AND CONSTRUCTION

CONSTRUCTION FENCING SHALL BE ERECTED PRIOR TO ANY GRADING OR CONSTRUCTION ACTIVITIES-PREVENTING COMPACTION OF ROOT SYSTEMS OF EXISTING TREES AND SHRUBS. THE FENCING SHALL ENCLOSE THE AREA BENEATH THE DRIPLINE OF THE TREE CANOPY AND SHALL REMAIN IN PLACE UNTIL ALL CONSTRUCTION IS COMPLETED. NO PARKING, MATERIAL STORAGE OR CONSTRUCTION ACTIVITIES SHALL BE PERMITTED WITHIN THE FENCED AREA.

ORANGE POLYETHYLENE SAFETY FENCING
PLACED AT OR BEYOND DRIP-LINE

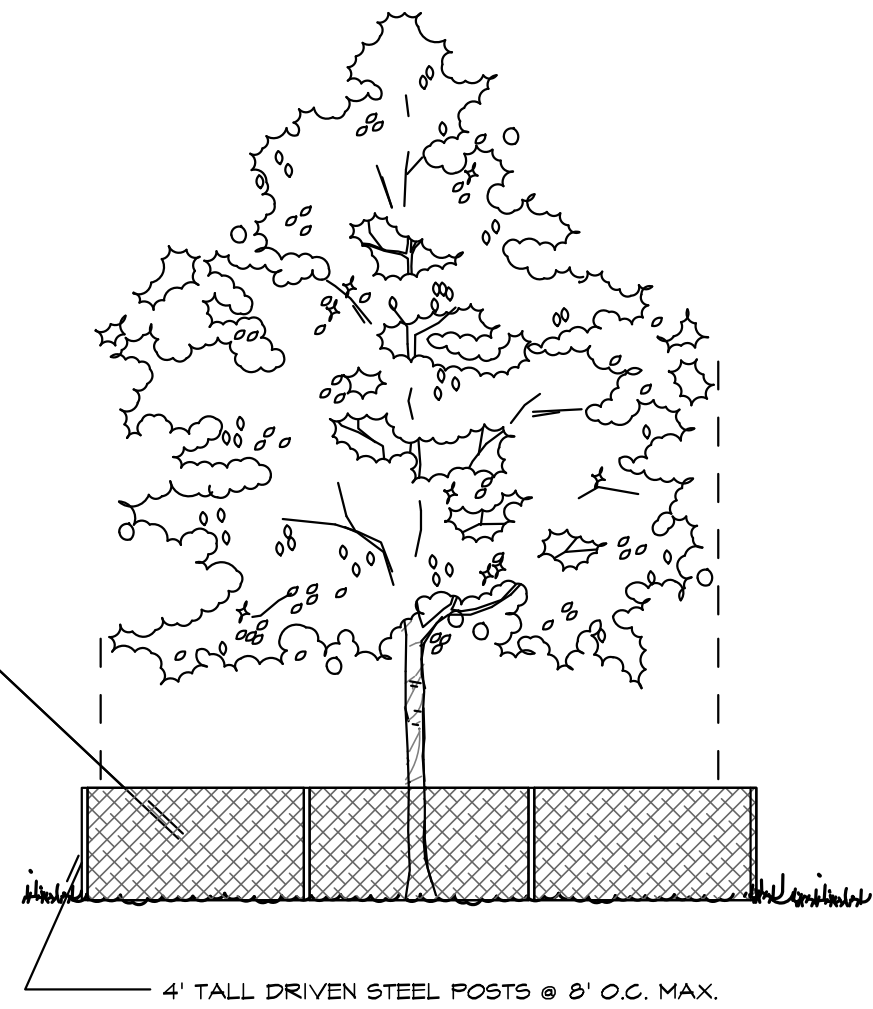

TREE PRESERVATION DETAIL

NTS

Tree #	Common Name	Scientific Name	Dia./Size	Condition	Action
1	Norway Maple	Acer platanoides	14"	Poor	REMOVE
2	Norway Maple	Acer platanoides	14"	Poor	REMOVE
3	Bradford Pear	Pyrus calleryana	6"	Poor	REMOVE
4	Locust	Gleditsia triacanthos	2"	Good	REMOVE
5	Locust	Gleditsia triacanthos	2"	Good	REMOVE
6	Locust	Gleditsia triacanthos	2"	Good	REMOVE
7	Red Maple	Acer rubrum	6"	Poor	REMOVE
8	Locust	Gleditsia triacanthos	2"	Good	REMOVE
9	Locust	Gleditsia triacanthos	4"	Good	REMOVE
10	Red Maple	Acer rubrum	6"	Good	REMOVE
11	Locust	Gleditsia triacanthos	2"	Fair	REMOVE
12	Locust	Gleditsia triacanthos	2"	Poor	REMOVE
13	Locust	Gleditsia triacanthos	2"	Poor	REMOVE
14	Scots Pine	Pinus sylvestris	10"	Dead	REMOVE
15	Austrian Pine	Pinus nigra	10"	Fair	REMOVE
16	Austrian Pine	Pinus nigra	8"	Fair	REMOVE
17	Servicberry	Amelanchier grandiflora	2"	Dead	REMOVE
18	Austrian Pine	Pinus nigra	10"	Poor	REMOVE
19	Austrian Pine	Pinus nigra	10"	Poor	REMOVE
20	Locust	Gleditsia triacanthos	16"	Fair	REMOVE
21	Colorado Spruce	Picea pungens	6"	Poor	REMOVE
22	Colorado Spruce	Picea pungens	8"	Fair	REMOVE
23	Servicberry	Amelanchier grandiflora	2"	Poor	REMOVE
24	Servicberry	Amelanchier grandiflora	4"	Poor	REMOVE
25	Servicberry	Amelanchier grandiflora	4"	Poor	REMOVE
26	Servicberry	Amelanchier grandiflora	4"	Poor	REMOVE
27	Servicberry	Amelanchier grandiflora	4"	Fair	SAVE
28	Servicberry	Amelanchier grandiflora	4"	Fair	SAVE
29	Red Maple	Acer rubrum	6"	Fair	SAVE
30	Green Ash	Fraxinus pennsylvanica	10"	Dead	REMOVE
31	Freeman Maple	Acer x freemanii	8"	Fair	SAVE
32	Freeman Maple	Acer x freemanii	8"	Fair	SAVE
33	Swamp White Oak	Quercus bicolor	6"	Good	SAVE
34	Swamp White Oak	Quercus bicolor	8"	Good	SAVE
35	Red Maple	Acer rubrum	6"	Good	SAVE
36	Swamp White Oak	Quercus bicolor	4"	Good	REMOVE
37	Swamp White Oak	Quercus bicolor	8"	Good	REMOVE
38	Locust	Gleditsia triacanthos	2"	Fair	REMOVE
39	Colorado Spruce	Picea pungens	4"	Poor	REMOVE
40	Washington Hawthorn	Crataegus phaenopyrum	14"	Poor	REMOVE
41	Austrian Pine	Pinus nigra	12"	Poor	REMOVE
42	Norway Maple	Acer platanoides	10"	Fair	REMOVE
43	Austrian Pine	Pinus nigra	10"	Poor	REMOVE
44	Austrian Pine	Pinus nigra	12"	Poor	REMOVE
45	Washington Hawthorn	Crataegus phaenopyrum	12"	Poor	REMOVE
46	Colorado Spruce	Picea pungens	8"	Poor	REMOVE
47	Colorado Spruce	Picea pungens	8"	Poor	REMOVE
48	Austrian Pine	Pinus nigra	10"	Poor	REMOVE
49	Austrian Pine	Pinus nigra	12"	Poor	REMOVE
50	Austrian Pine	Pinus nigra	12"	Poor	REMOVE
51	Norway Maple	Acer platanoides	12"	Good	SAVE
52	Red Maple	Acer rubrum	6"	Good	SAVE
53	Red Maple	Acer rubrum	4"	Good	SAVE
54	Red Maple	Acer rubrum	6"	Good	SAVE
55	Swamp White Oak	Quercus bicolor	6"	Good	SAVE
56	Swamp White Oak	Quercus bicolor	6"	Good	SAVE
57	Colorado Spruce	Picea pungens	10"	Fair	SAVE
58	Colorado Spruce	Picea pungens	8"	Fair	SAVE
59	Colorado Spruce	Picea pungens	8"	Fair	REMOVE
60	Locust	Gleditsia triacanthos	24"	Good	REMOVE
61	Green Ash	Fraxinus pennsylvanica	20"	Dead	REMOVE
62	Locust	Gleditsia triacanthos	16"	Fair	SAVE
63	Locust	Gleditsia triacanthos	22"	Fair	SAVE
64	Locust	Gleditsia triacanthos	18"	Fair	SAVE
65	Locust	Gleditsia triacanthos	20"	Fair	SAVE
66	Locust	Gleditsia triacanthos	20"	Fair	SAVE
67	Amur Maple	Acer ginnata	10"	Poor	REMOVE
68	Amur Maple	Acer ginnata	6"	Poor	REMOVE
69	Amur Maple	Acer ginnata	6"	Poor	REMOVE
70	Amur Maple	Acer ginnata	20"	Poor	REMOVE
71	Amur Maple	Acer ginnata	12"	Poor	REMOVE
72	Amur Maple	Acer ginnata	10"	Poor	REMOVE
73	Amur Maple	Acer ginnata	6"	Poor	REMOVE
74	Amur Maple	Acer ginnata	6"	Poor	REMOVE
75	Amur Maple	Acer ginnata	6"	Poor	REMOVE
76	Amur Maple	Acer ginnata	6"	Poor	REMOVE
77	Amur Maple	Acer ginnata	6"	Poor	REMOVE
78	Amur Maple	Acer ginnata	4"	Poor	REMOVE
79	Amur Maple	Acer ginnata	4"	Poor	REMOVE
80	Amur Maple	Acer ginnata	8"	Poor	REMOVE
81	Amur Maple	Acer ginnata	12"	Poor	REMOVE
82	Amur Maple	Acer ginnata	12"	Poor	REMOVE
83	Amur Maple	Acer ginnata	14"	Poor	REMOVE
84	Burr Oak	Quercus macrocarpa	24"	Good	REMOVE
85	Burr Oak	Quercus macrocarpa	28"	Good	REMOVE
86	Burr Oak	Quercus macrocarpa	24"	Good	REMOVE
87	Burr Oak	Quercus macrocarpa	32"	Good	REMOVE
88	Burr Oak	Quercus macrocarpa	42"	Good	REMOVE
89	Red Maple	Acer rubrum	6"	Poor	REMOVE
90	Red Maple	Acer rubrum	6"	Poor	REMOVE
91	Locust	Gleditsia triacanthos	4"	Fair	REMOVE
92	Locust	Gleditsia triacanthos	2"	Fair	REMOVE
93	Locust	Gleditsia triacanthos	2"	Fair	REMOVE
94	Locust	Gleditsia triacanthos	6"	Dead	REMOVE
95	Washington Hawthorn	Crataegus phaenopyrum	12"	Poor	REMOVE
96	Norway Spruce	Picea abies	20"	Poor	REMOVE
97	Norway Maple	Acer platanoides	10"	Dead	REMOVE
98	Norway Maple	Acer platanoides	14"	Poor	REMOVE
99	European Alder	Alnus glutinosa	12"	Poor	REMOVE
100	Norway Maple	Acer platanoides	14"	Fair	REMOVE
101	Locust	Gleditsia triacanthos	2"	Fair	REMOVE
102	Locust	Gleditsia triacanthos	2"	Fair	REMOVE
103	Locust	Gleditsia triacanthos	4"	Good	REMOVE
104	Locust	Gleditsia triacanthos	4"	Good	REMOVE
105	Norway Maple	Acer platanoides	10"	Poor	REMOVE
106	Locust	Gleditsia triacanthos	4"	Fair	REMOVE
107	Horse Chestnut	Aesculus hippocastanum	10"	Fair	REMOVE
108	Norway Maple	Acer platanoides	16"	Good	REMOVE
109	Locust	Gleditsia triacanthos	4"	Fair	REMOVE
110	Locust	Gleditsia triacanthos	2"	Fair	REMOVE
111	Locust	Gleditsia triacanthos	4"	Fair	REMOVE
112	Locust	Gleditsia triacanthos	4"	Fair	REMOVE
113	Locust	Gleditsia triacanthos	4"	Fair	REMOVE
114	Norway Maple	Acer platanoides	18"	Fair	REMOVE
115	Norway Maple	Acer platanoides	20"	Fair	REMOVE
116	Locust	Gleditsia triacanthos	2"	Poor	REMOVE
117	Locust	Gleditsia triacanthos	4"	Poor	REMOVE
118	Locust	Gleditsia triacanthos	4"	Poor	REMOVE
119	Locust	Gleditsia triacanthos	2"	Poor	REMOVE
120	Locust	Gleditsia triacanthos	2"	Poor	REMOVE
121	Locust	Gleditsia triacanthos	16"	Fair	REMOVE
122	European Alder	Alnus glutinosa	10"	Poor	REMOVE
123	Locust	Gleditsia triacanthos	4"	Good	REMOVE
124	Locust	Gleditsia triacanthos	2"	Good	REMOVE
125	Locust	Gleditsia triacanthos	4"	Good	REMOVE
126	Locust	Gleditsia triacanthos	4"	Good	REMOVE
127	Locust	Gleditsia triacanthos	4"	Good	REMOVE
128	Locust	Gleditsia triacanthos	4"	Good	REMOVE
129	Locust	Gleditsia triacanthos	4"	Fair	REMOVE