

PLAT OF SURVEY

of


PARCEL 1: THE NORTH 66 FEET OF THE SOUTH 297 FEET OF THE EAST 165 FEET OF BLOCK 11 IN D. W. MILLER'S ARLINGTON HEIGHTS ACRE ADDITION IN THE EAST HALF OF THE NORTHWEST QUARTER OF SECTION 29, TOWNSHIP 42 NORTH, RANGE 11 EAST OF THE THIRD PRINCIPAL MERIDIAN, IN COOK COUNTY, ILLINOIS.

PARCEL 2: THE NORTH 66 FEET OF THE SOUTH 231 FEET OF THE EAST 165 FEET OF BLOCK 11, MEASURED FROM THE THE CENTER OF STREET, (EXCEPT THE WEST 9 FEET OF THE SOUTH 17.7 FEET OF SAID TRACT), IN D. W. MILLER'S ARLINGTON HEIGHTS ACRE ADDITION IN THE EAST HALF OF THE NORTHWEST QUARTER OF SECTION 29, TOWNSHIP 42 NORTH, RANGE 11 EAST OF THE THIRD PRINCIPAL MERIDIAN, IN COOK COUNTY, ILLINOIS.

ADDRESS: 614 N. HADDOW AVENUE, ARLINGTON HEIGHTS, ILLINOIS



SCALE: 1"=20'

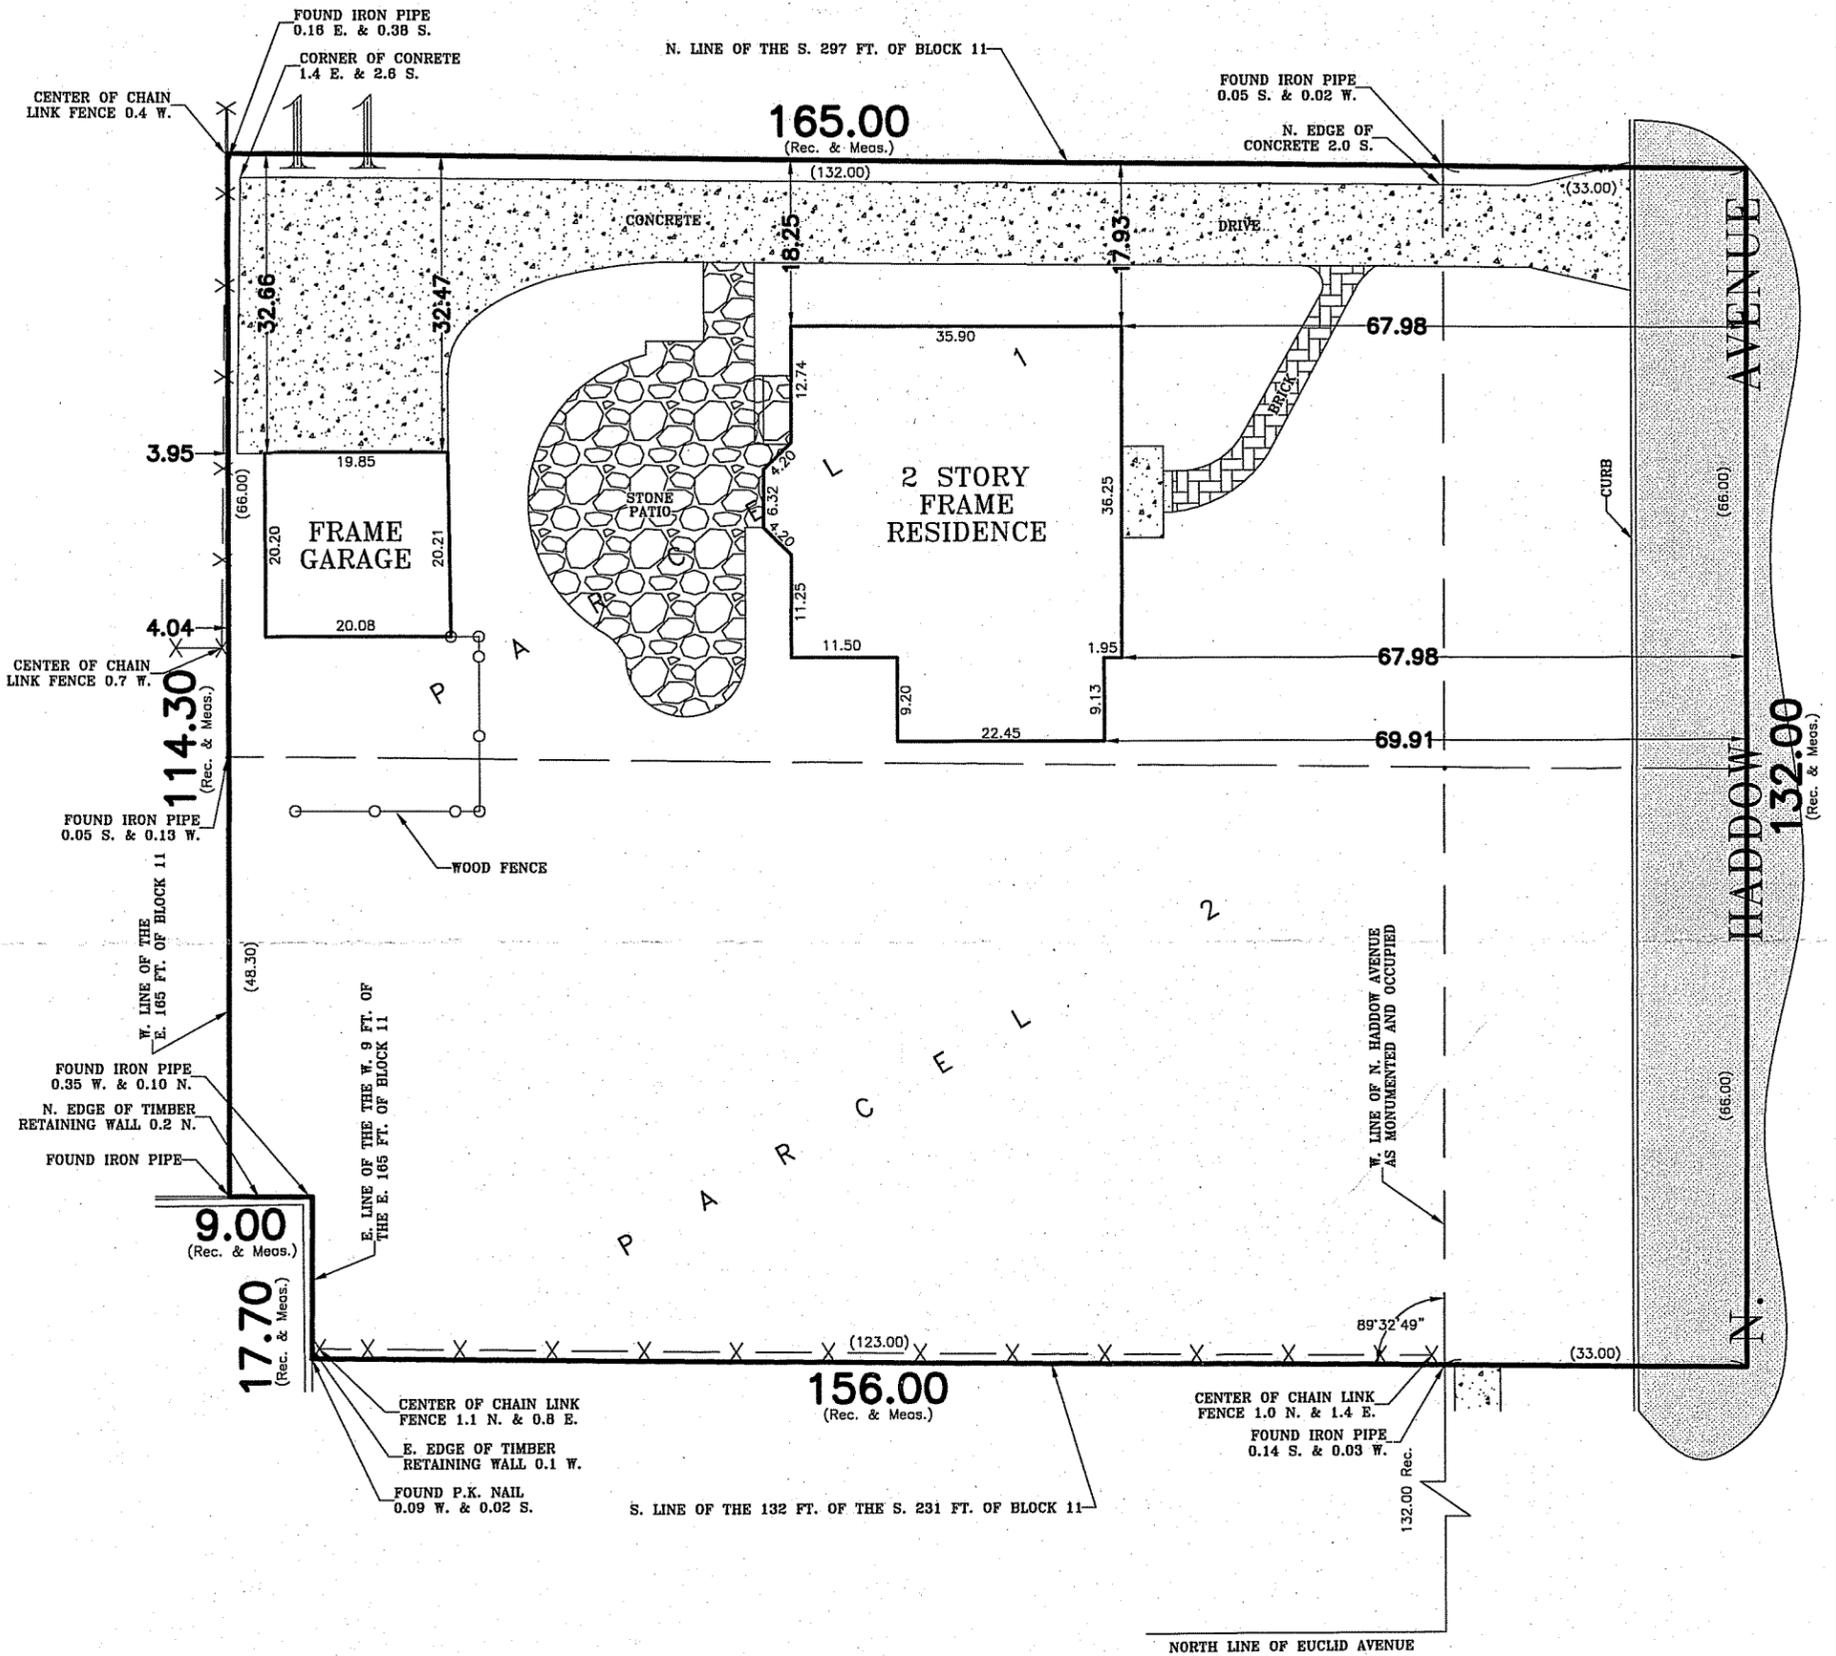

GENERAL NOTES:

- 1) THE LEGAL DESCRIPTION HAS BEEN PROVIDED BY THE CLIENT OR THEIR AGENT.
- 2) THIS SURVEY SHOWS THE BUILDING LINES AND EASEMENTS AS INDICATED BY THE RECORDED PLAT. THIS PLAT DOES NOT SHOW ANY RESTRICTIONS ESTABLISHED BY LOCAL ORDINANCES UNLESS SUPPLIED BY THE CLIENT.
- 3) BASIS OF BEARING FOR THIS SURVEY IS AS THE NORTH ARROW INDICATES, AND IS SHOWN TO INDICATE THE ANGULAR RELATIONSHIP OF THE BOUNDARY LINES.
- 4) MONUMENTS, IF SET, DURING THIS SURVEY, REPRESENT THE TRUE CORNERS OF THIS DESCRIPTION AS SURVEYED.
- 5) LOCATION OF SOME FEATURES MAY BE EXAGGERATED FOR CLARITY. NO EXTRAPOLATIONS MAY BE MADE FROM THE INFORMATION SHOWN HEREON.
- 6) ONLY COPIES WITH AN ORIGINAL SIGNATURE AND SEAL ARE OFFICIAL LEGAL DOCUMENTS. ALL SURVEYS ARE COPYRIGHTED MATERIALS WITH ALL RIGHTS RESERVED.

STATE OF ILLINOIS)
S.S.
COUNTY OF COOK)

SURVEY ORDERED BY: THOMAS D. RESNICK

I, JOSEPH P. MAIKISCH, AS AN EMPLOYEE OF PREFERRED SURVEY INC., DO HEREBY STATE THAT THIS PROFESSIONAL SERVICE CONFORMS TO THE CURRENT ILLINOIS MINIMUM STANDARD FOR A BOUNDARY SURVEY. PROPERTY CORNERS HAVE BEEN SET OR NOT IN ACCORDANCE WITH CLIENT AGREEMENT. DIMENSIONS ARE SHOWN IN FEET AND DECIMAL PARTS THEREOF AND ARE CORRECTED TO A TEMPERATURE OF 68 DEGREES FAHRENHEIT.

GIVEN UNDER MY HAND AND SEAL THIS
22ND DAY OF MAY

MY LICENSE EXPIRES ON 11/30/2012

P.S.I. NO. 1296617

Professional Design Registration #184-002795

PREFERRED SURVEY, INC.

7845 W. 79TH STREET, BRIDGEVIEW, IL, 60455
Phone 708-458-7845 / Fax 708-458-7855
www.psisurvey.com



Field Work Completed	05/17/12	FLD CREW:	CD/GZ
Land Area Surveyed	PARCEL 1: 10,889.7 Sq. Ft.	CAD:	EH
	PARCEL 2: 10,730.4 Sq. Ft.		
	TOTAL: 21,620.1 Sq. Ft.		
Drawing Revised			

