

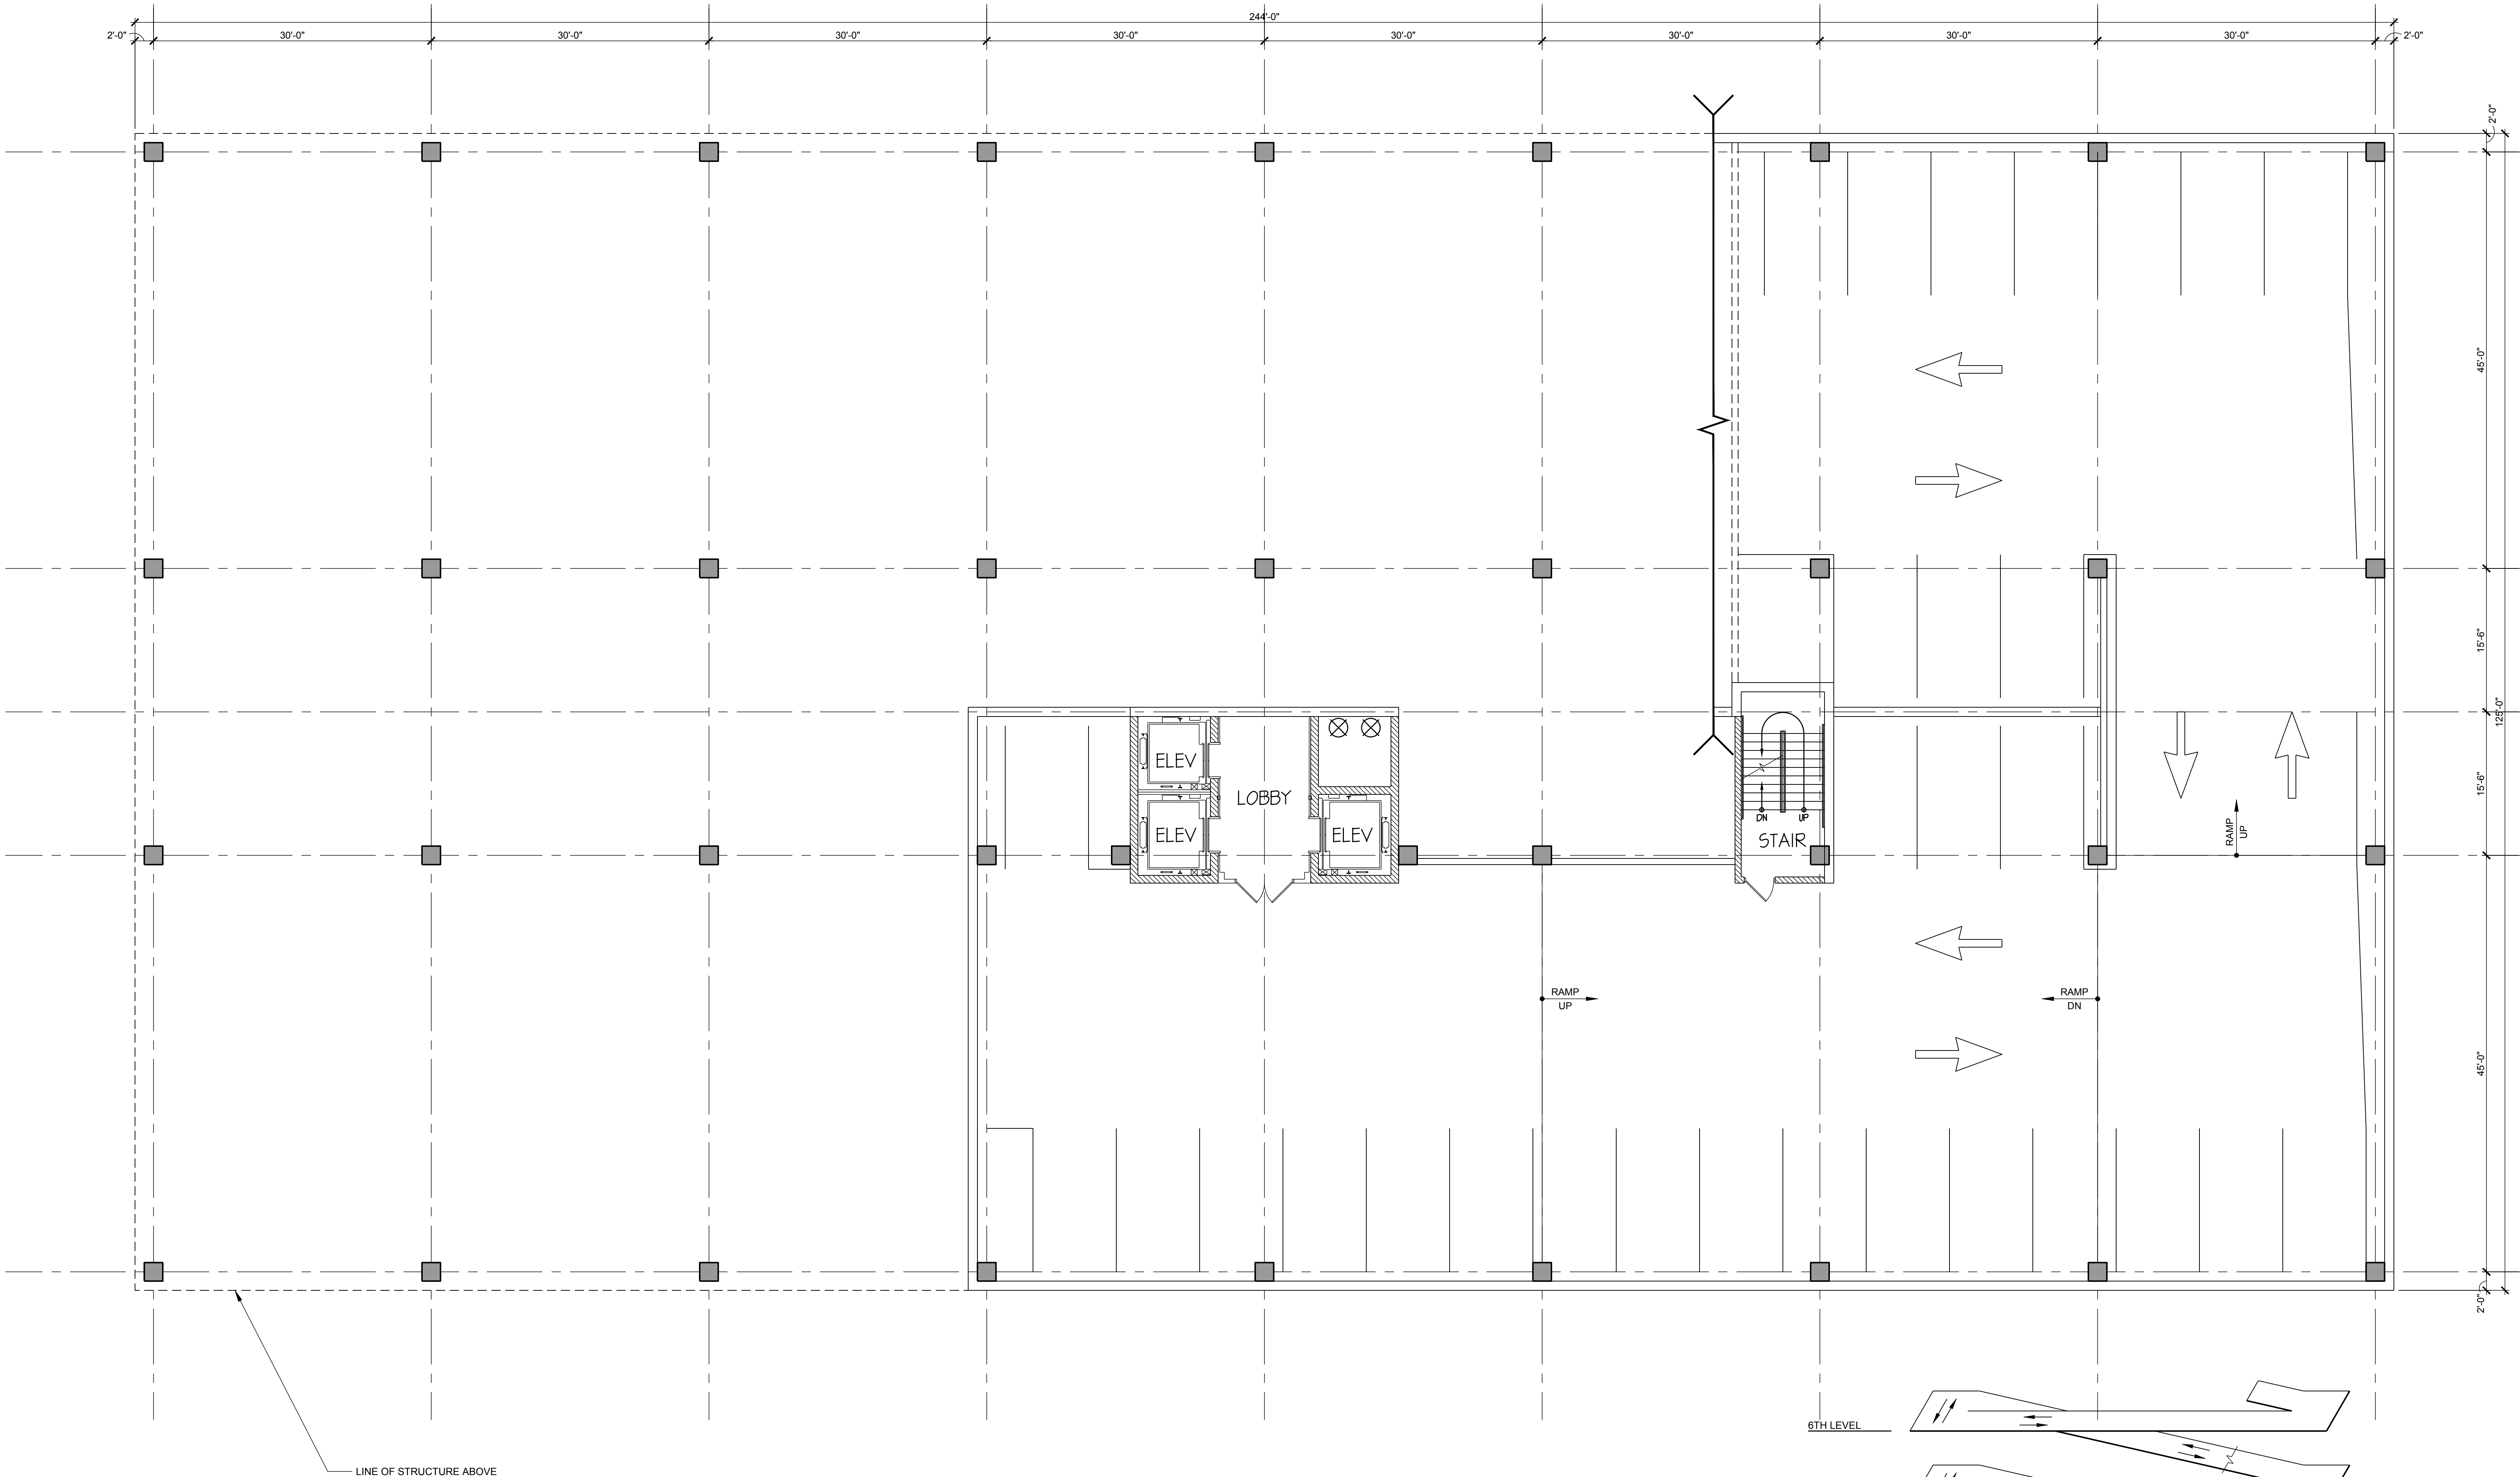
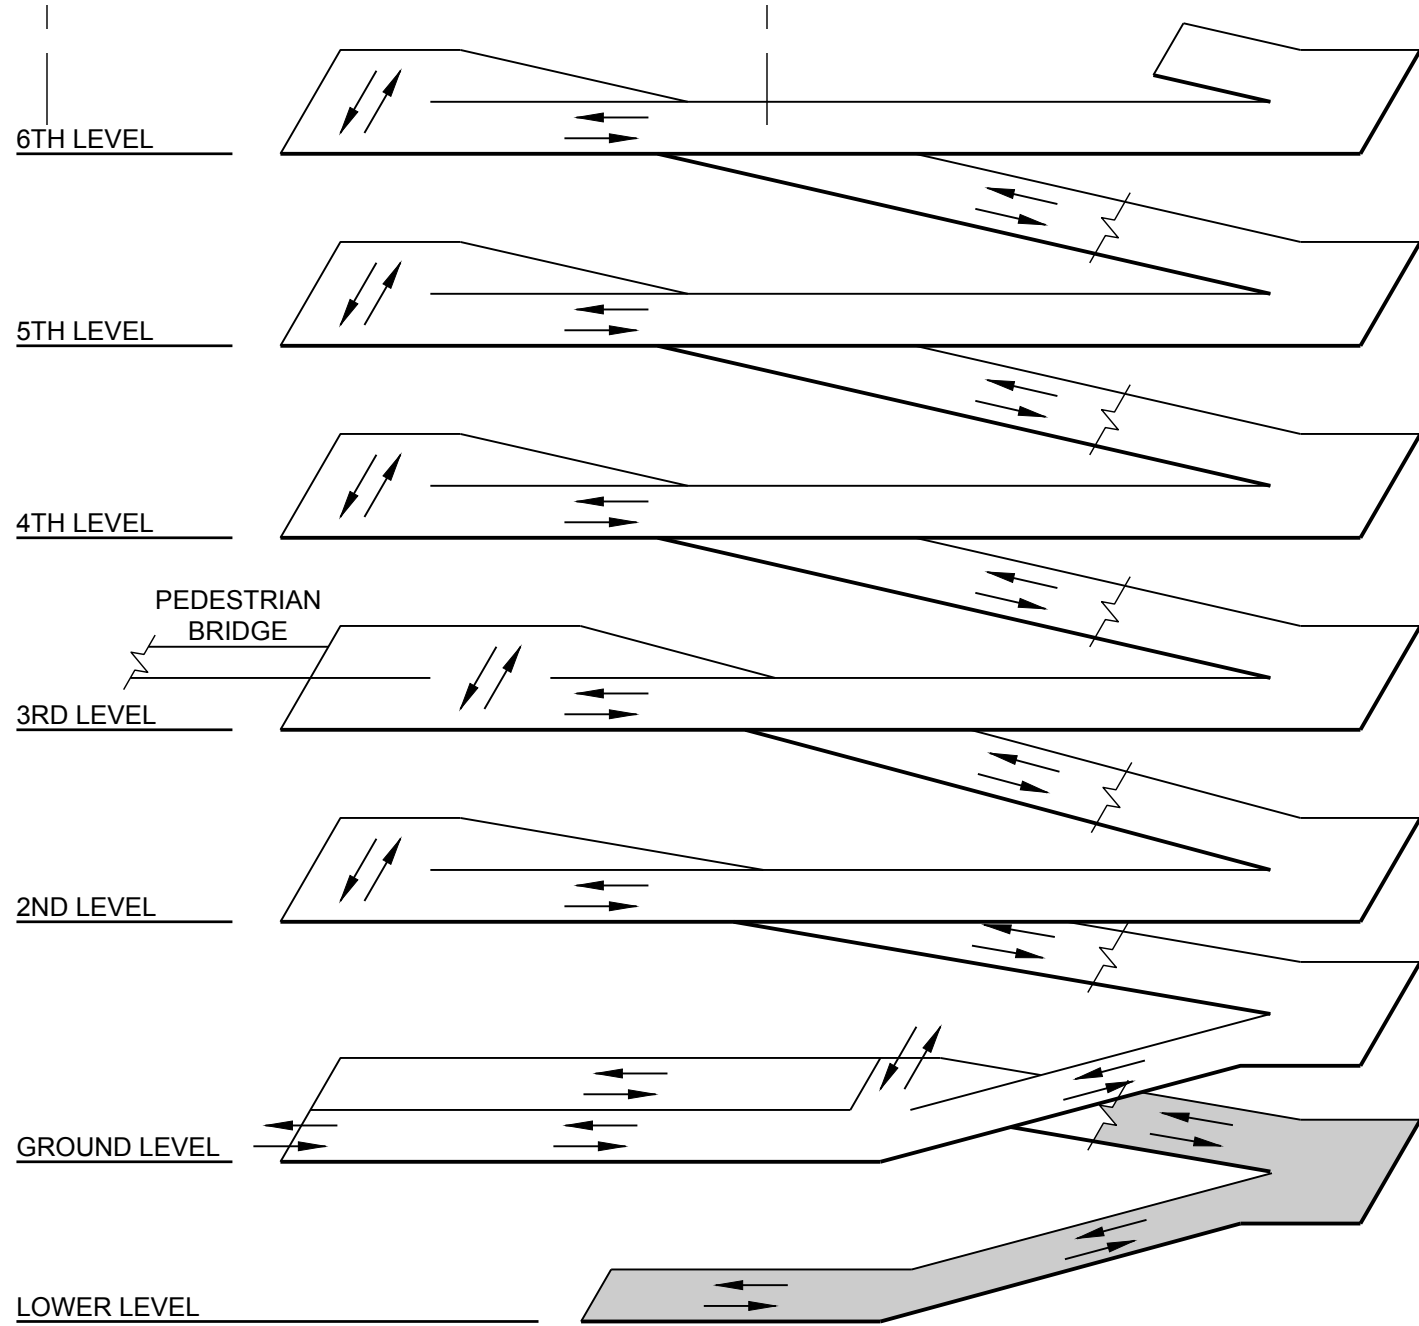


\\COW-SVR1-05\PROJECTDATA\31-8438-00\ARLINGTON_425_MIXED-USE\MAPS_DRAWINGS\ACAD\8438A-2-100.DWG 11/12/2018 3:48:43 PM LEYVA, ED

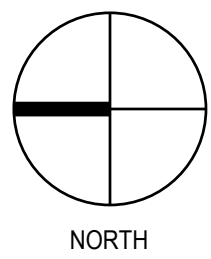

1 LOWER LEVEL PLAN

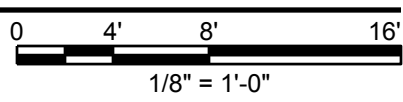

ISOMETRIC


ARLINGTON 425
PARKING STRUCTURE
ILLINOIS
ARLINGTON HEIGHTS,

NO.	DATE	DESCRIPTION
1	11/12/2018	FOR REVIEW
2		
3		
PROJECT NO: 31-8438.00
DRAWN BY: MJK
CHECKED BY: TLH
SHEET TITLE:



LOWER LEVEL
PLAN

ICW-SVR1-OSPROJECTDATA\31-8438-00-ARLINGTON_425_MIXED-USEMAPS_DRAWINGS\ACAD\8438A-2-101.DWG 11/22/2018 3:17:55 PM LEYVA, ED

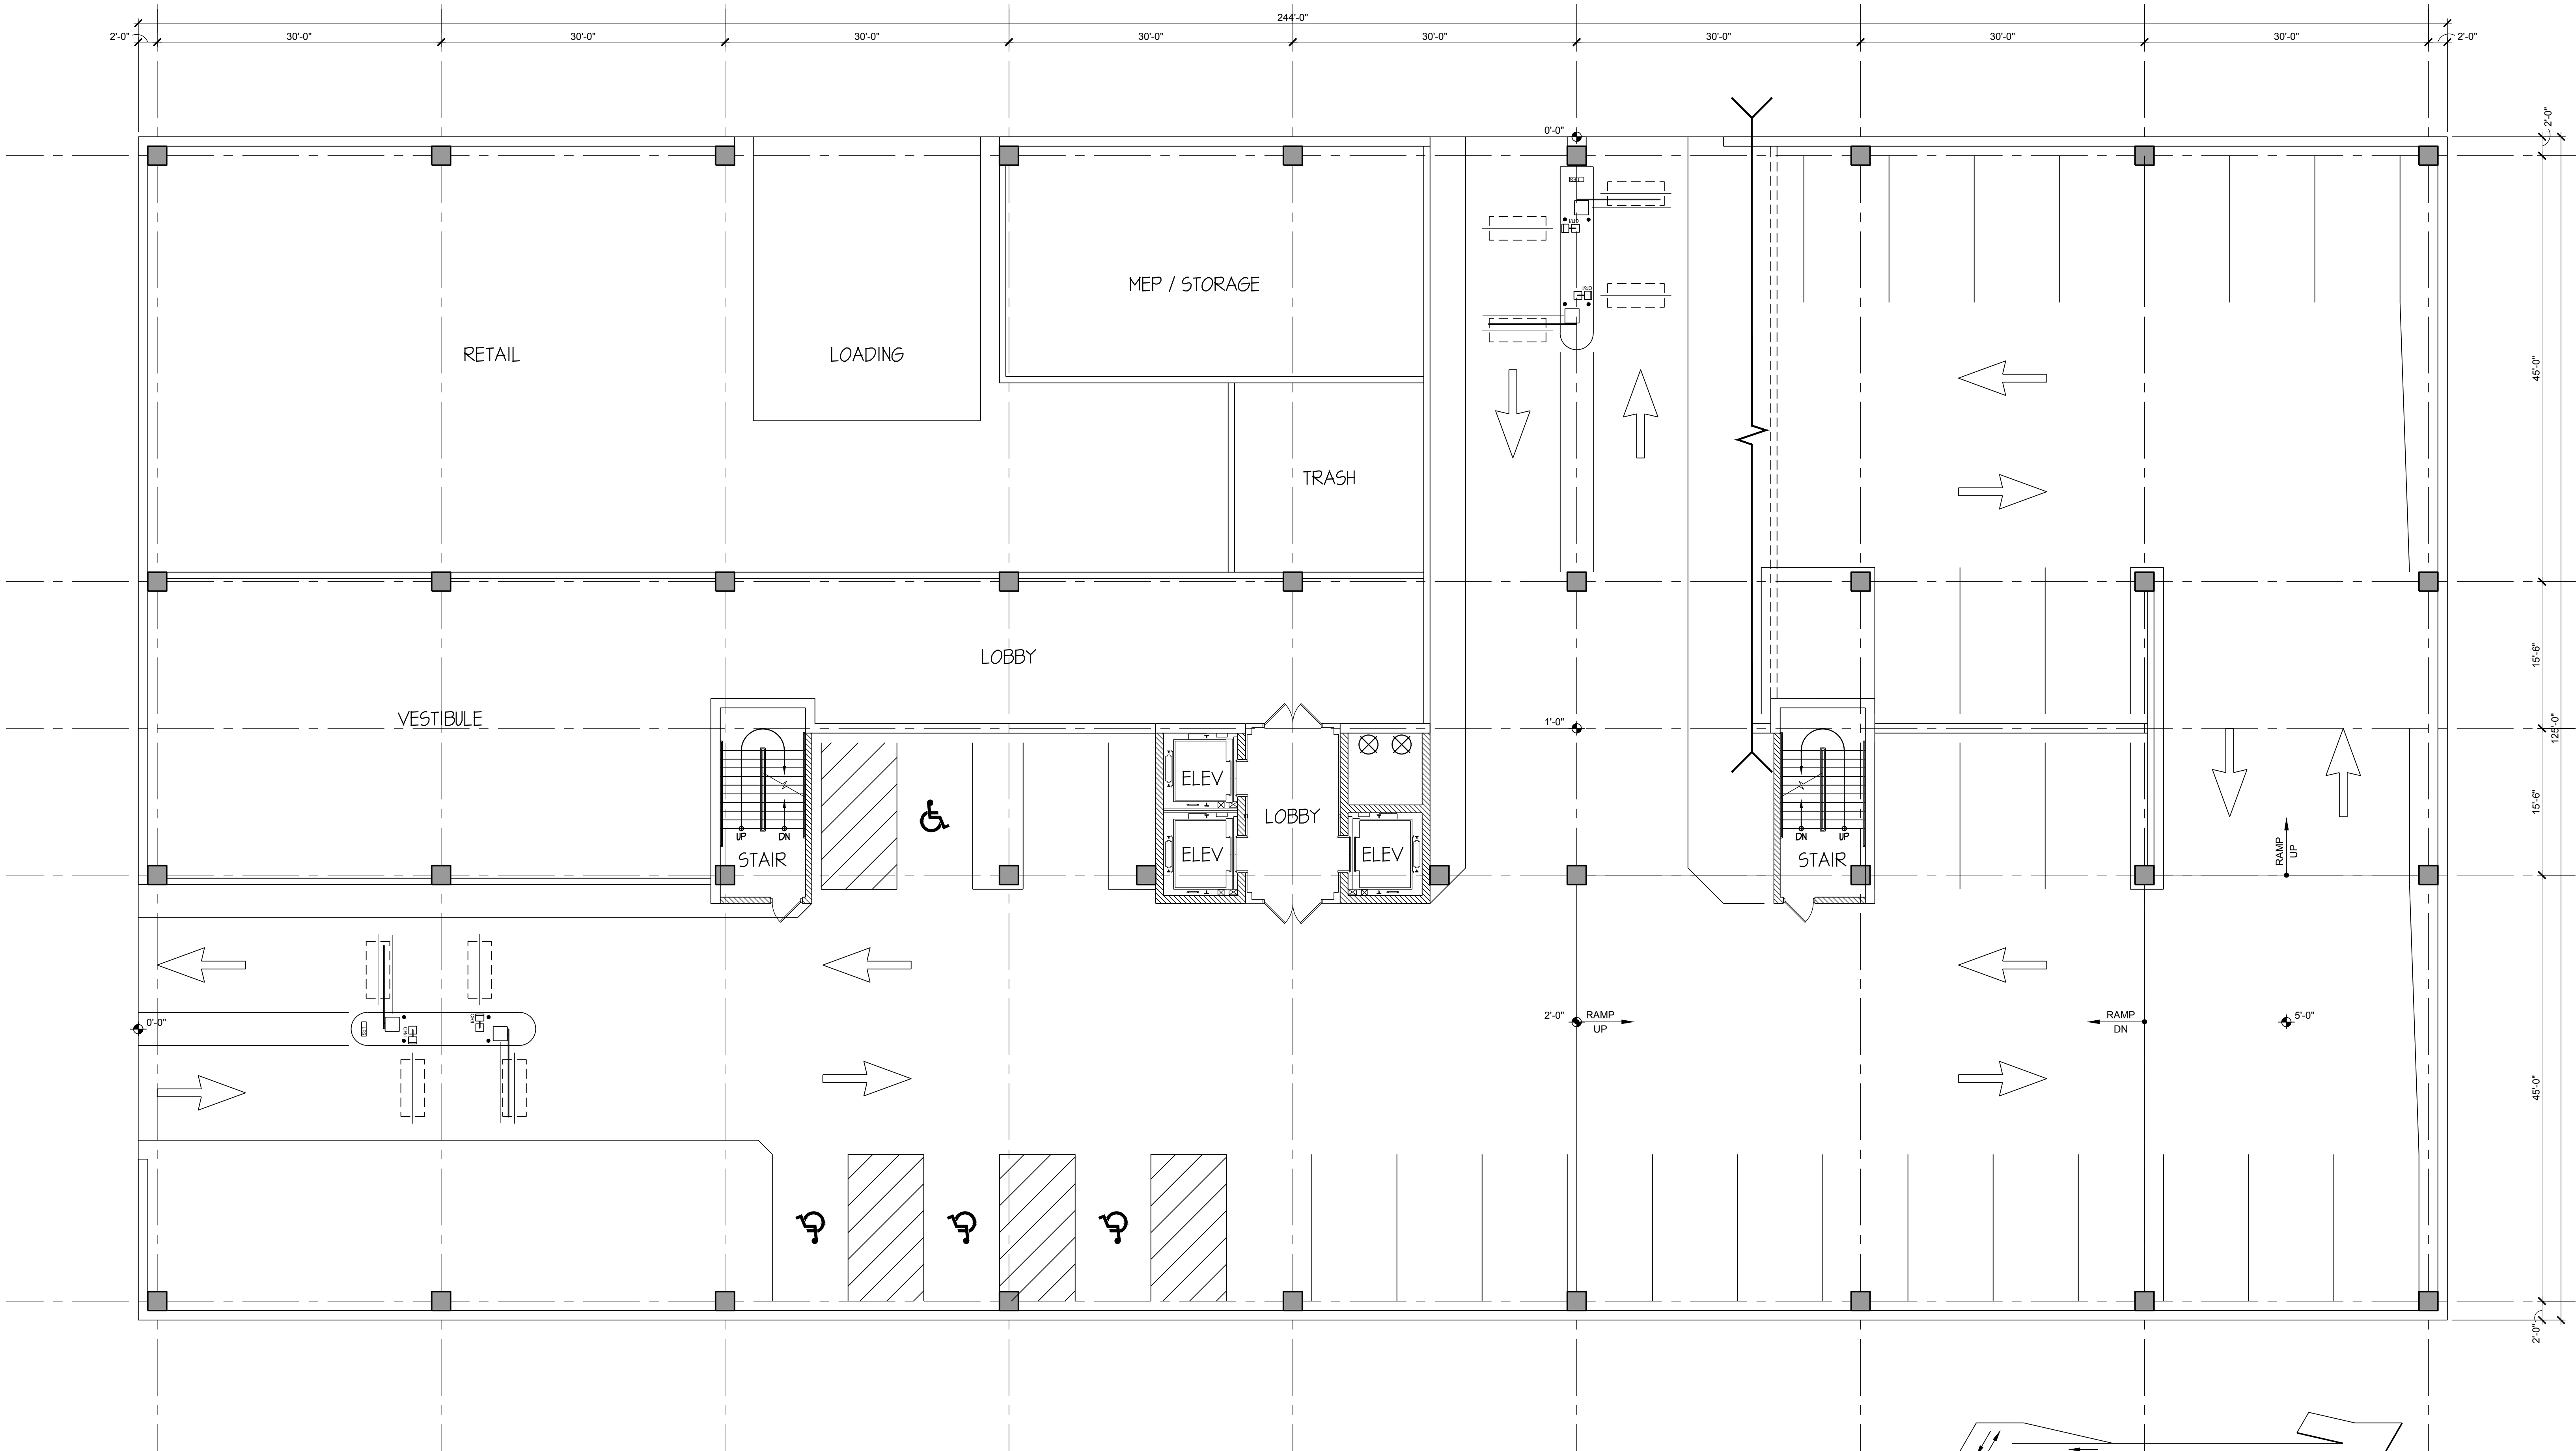

CAR COUNT					
9'-0" 90" STANDARD SPACE					
TIER	STANDARD	CAR ACCESSIBLE	TOTAL	AREA (SQ FT)	EFFICIENCY (SQ FT/STALL)
LOWER	30	0	30	12268	409
GROUND	29	4	33	20421	619
SECOND	71	5	76	29766	392
THIRD	78	0	78	29766	382
FOURTH	80	0	80	29766	372
FIFTH	80	0	80	29766	372
SIXTH	77	0	77	29038	377
TOTAL	445	9	454	180,791	398

1 GROUND LEVEL PLAN

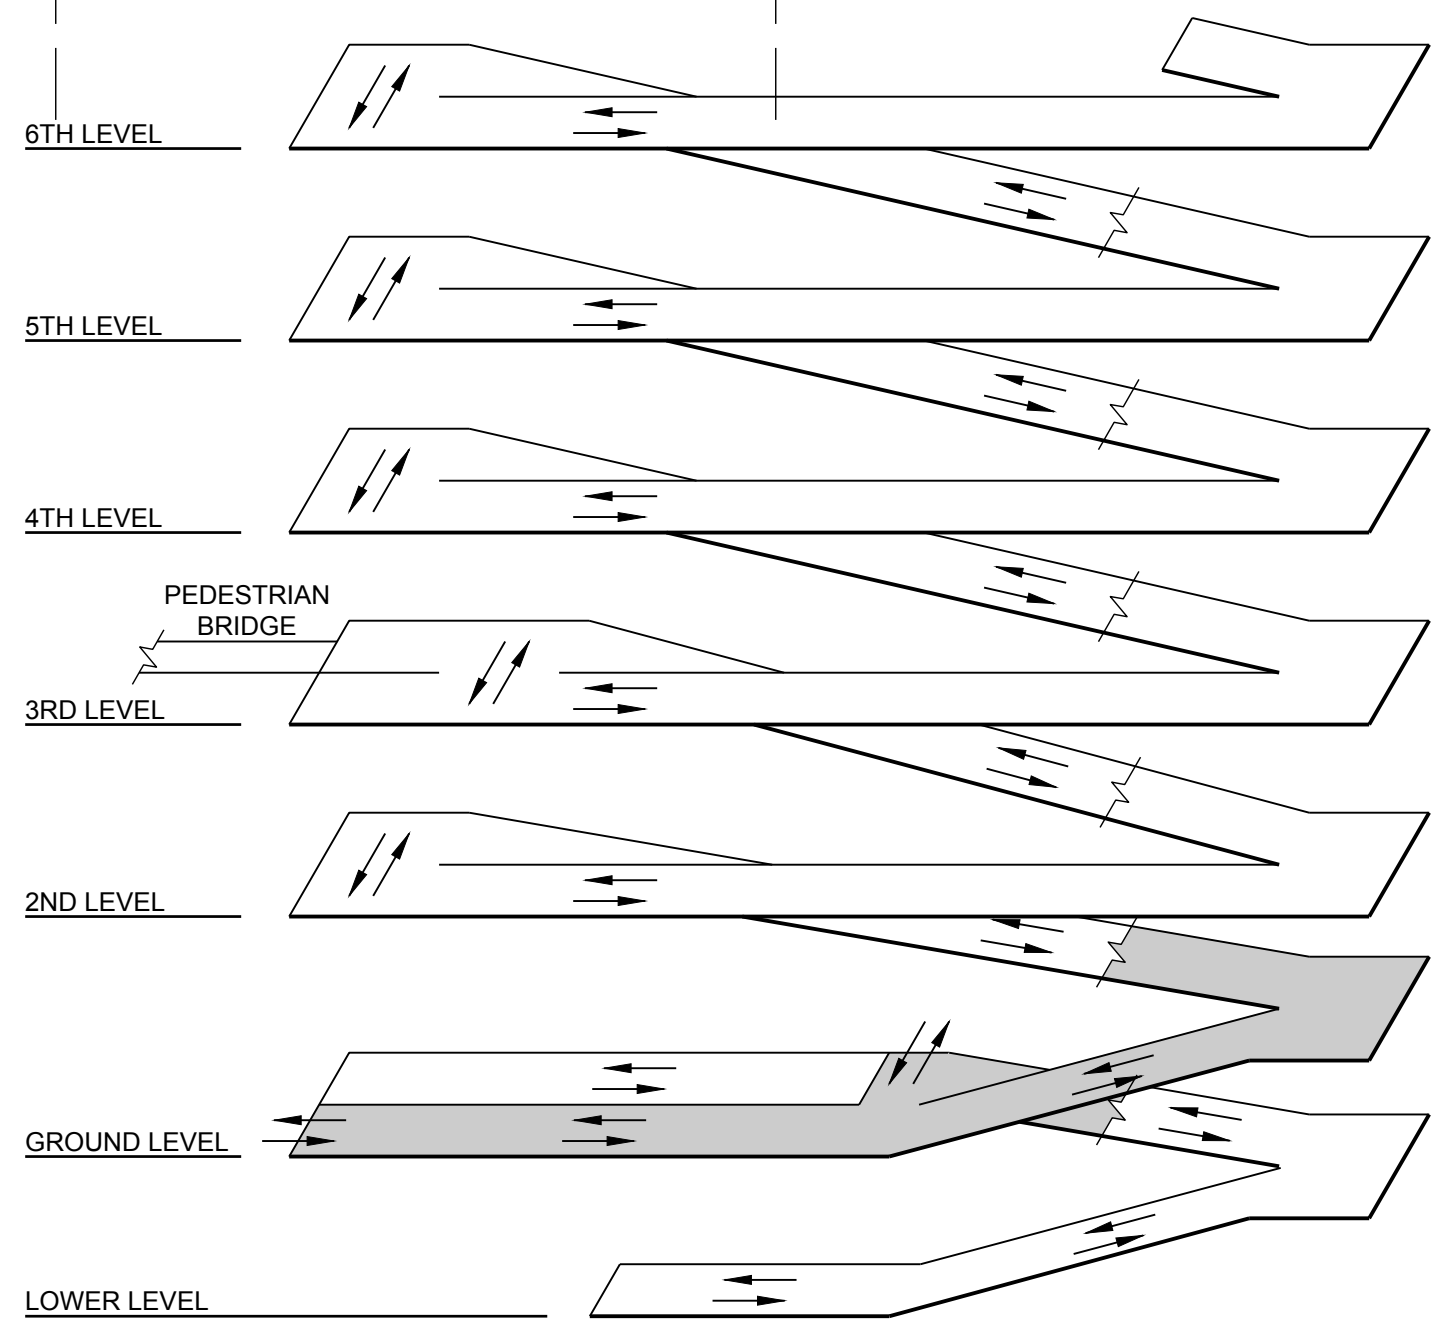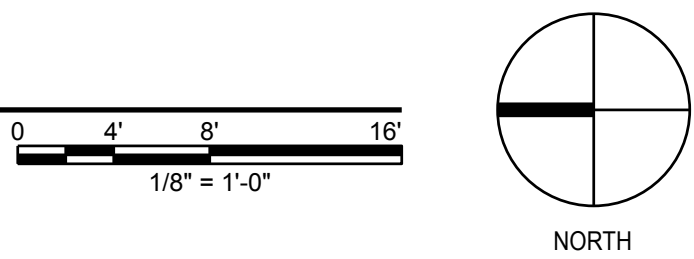

ISOMETRIC


ARLINGTON 425
PARKING STRUCTURE
ILLINOIS
ARLINGTON HEIGHTS,

NO.	DATE	DESCRIPTION
1	11/22/2018	FOR REVIEW

PROJECT NO: 31-8438-00
DRAWN BY: MJK
CHECKED BY: TLH
SHEET TITLE:



GROUND LEVEL PLAN

\\COW-SVR1-05\PROJECTDATA\31-8438-00\ARLINGTON_425_MIXED-USE\MAPS_DRAWINGS\ACAD\8438A-2-102.DWG 11/22/2018 3:31:17 PM LEYVA, ED

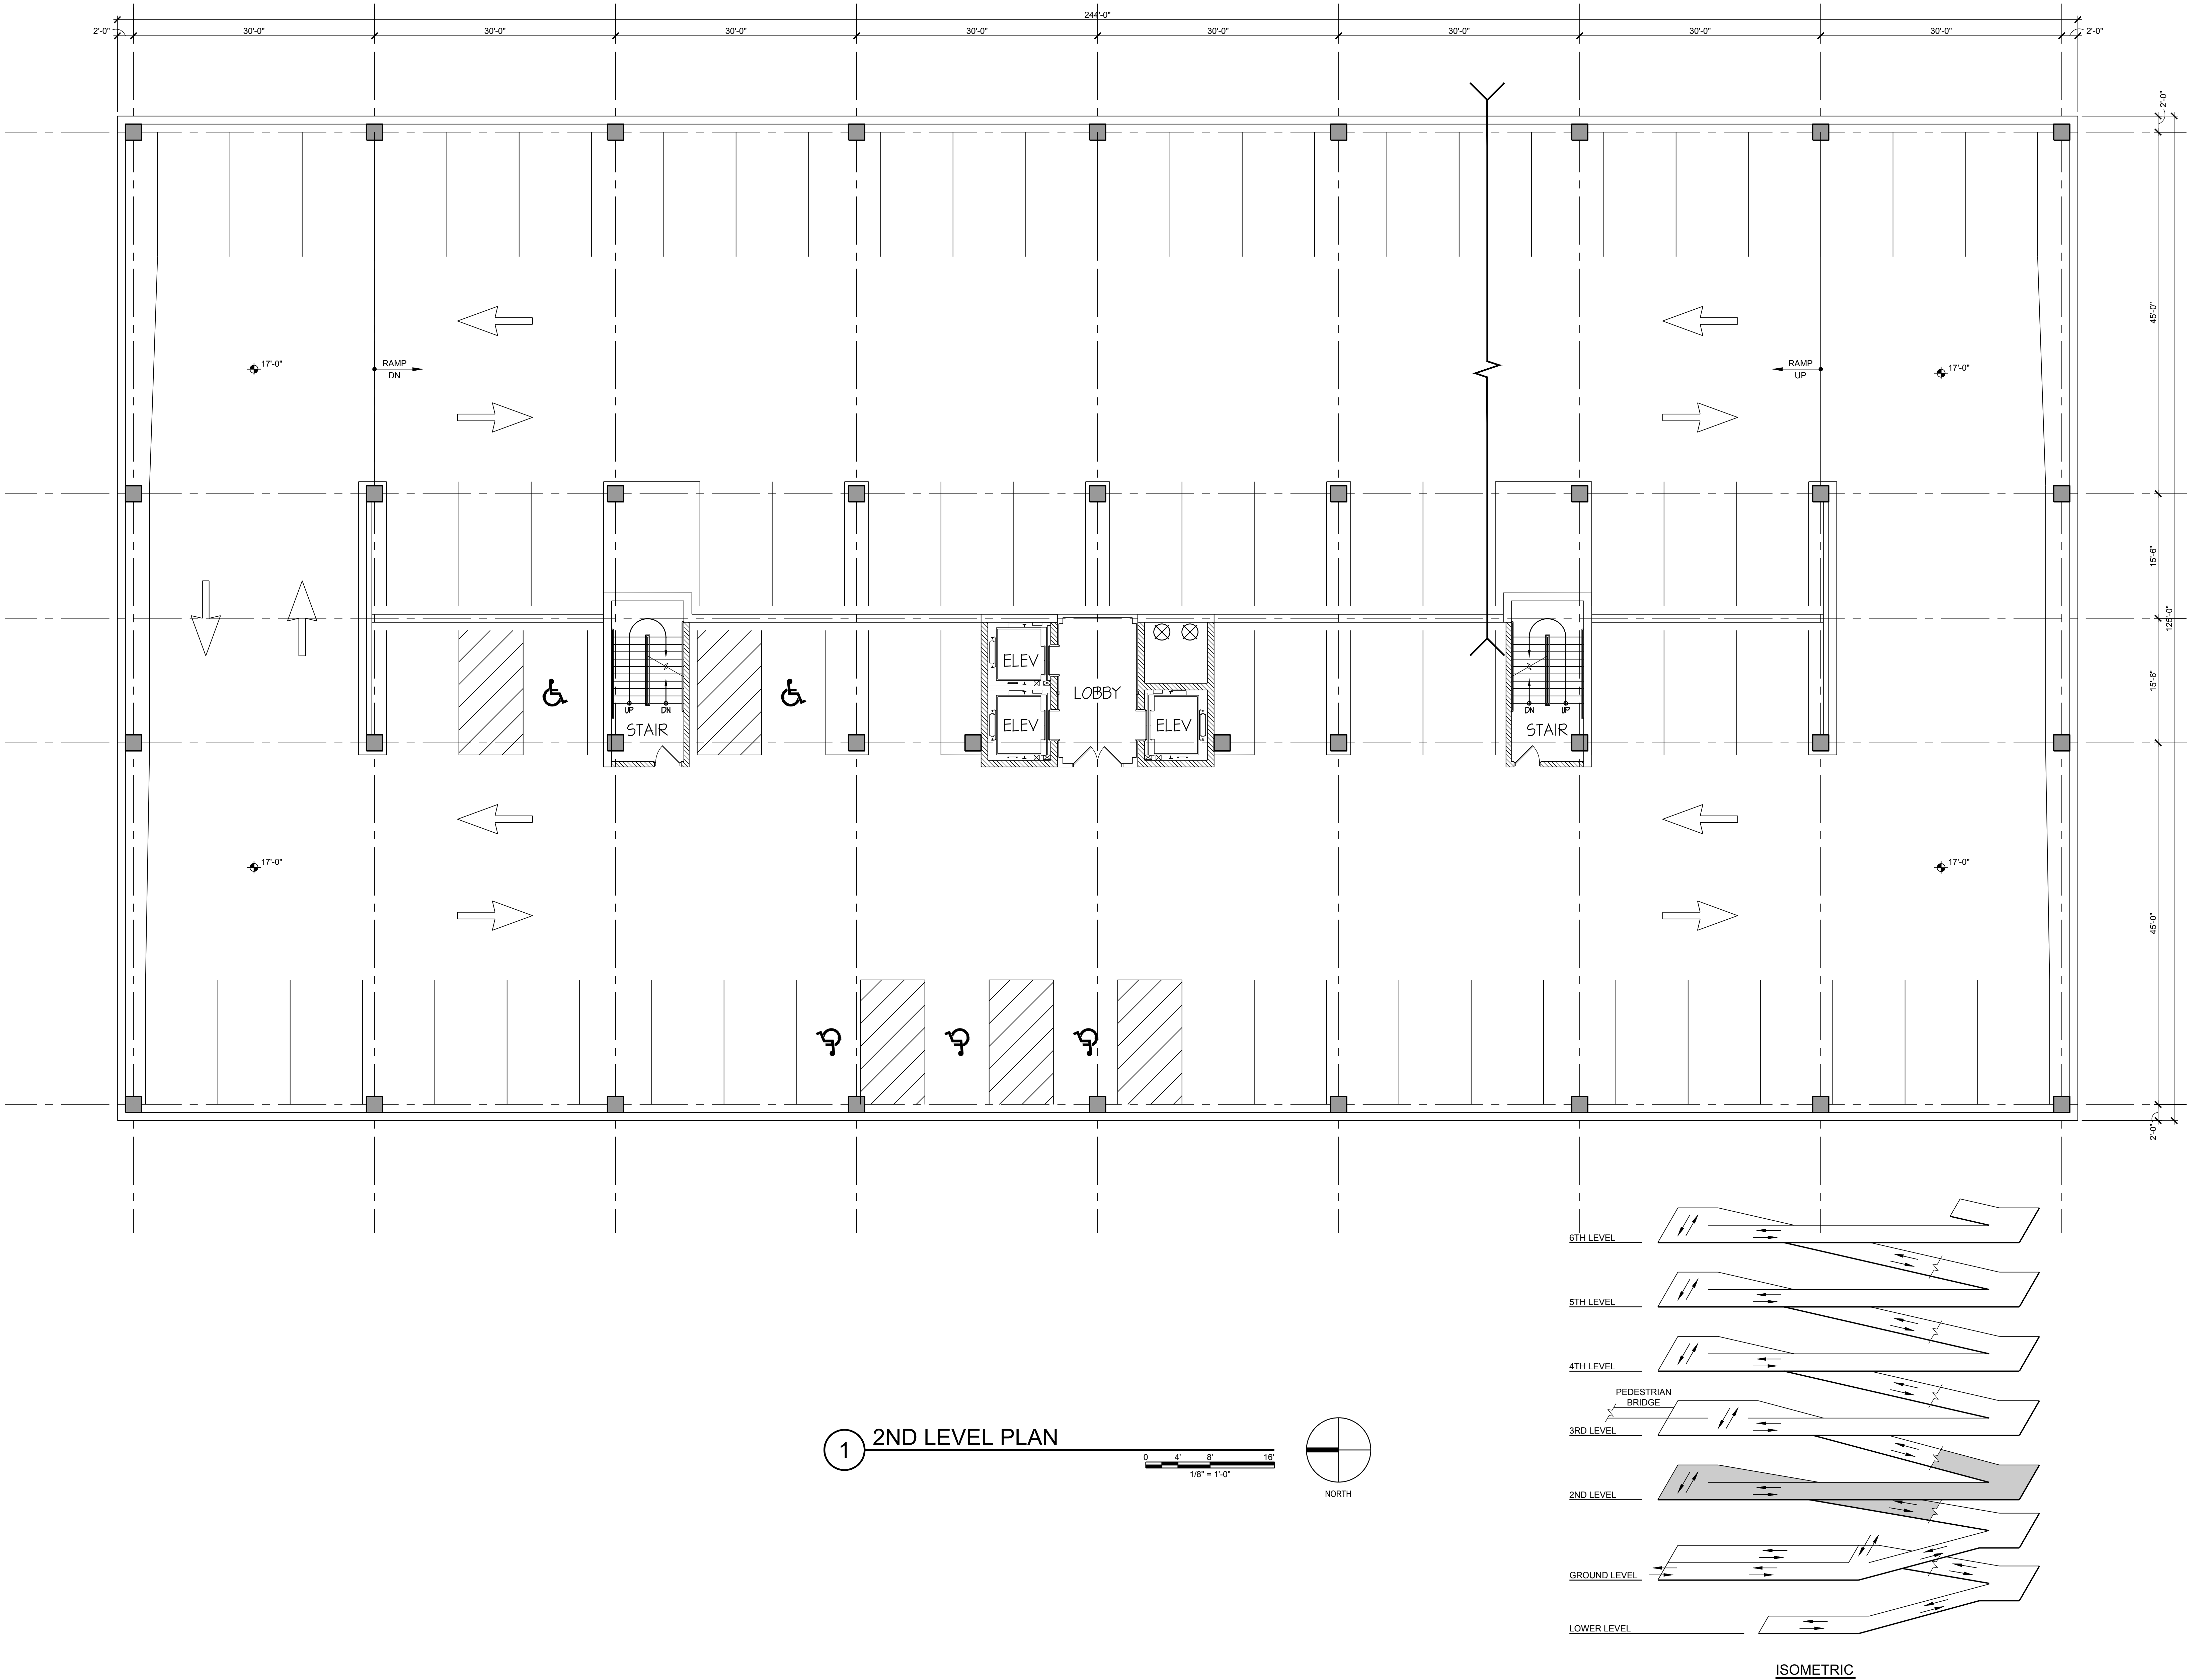

1 2ND LEVEL PLAN

0 4' 8' 16'
1/8" = 1'-0"

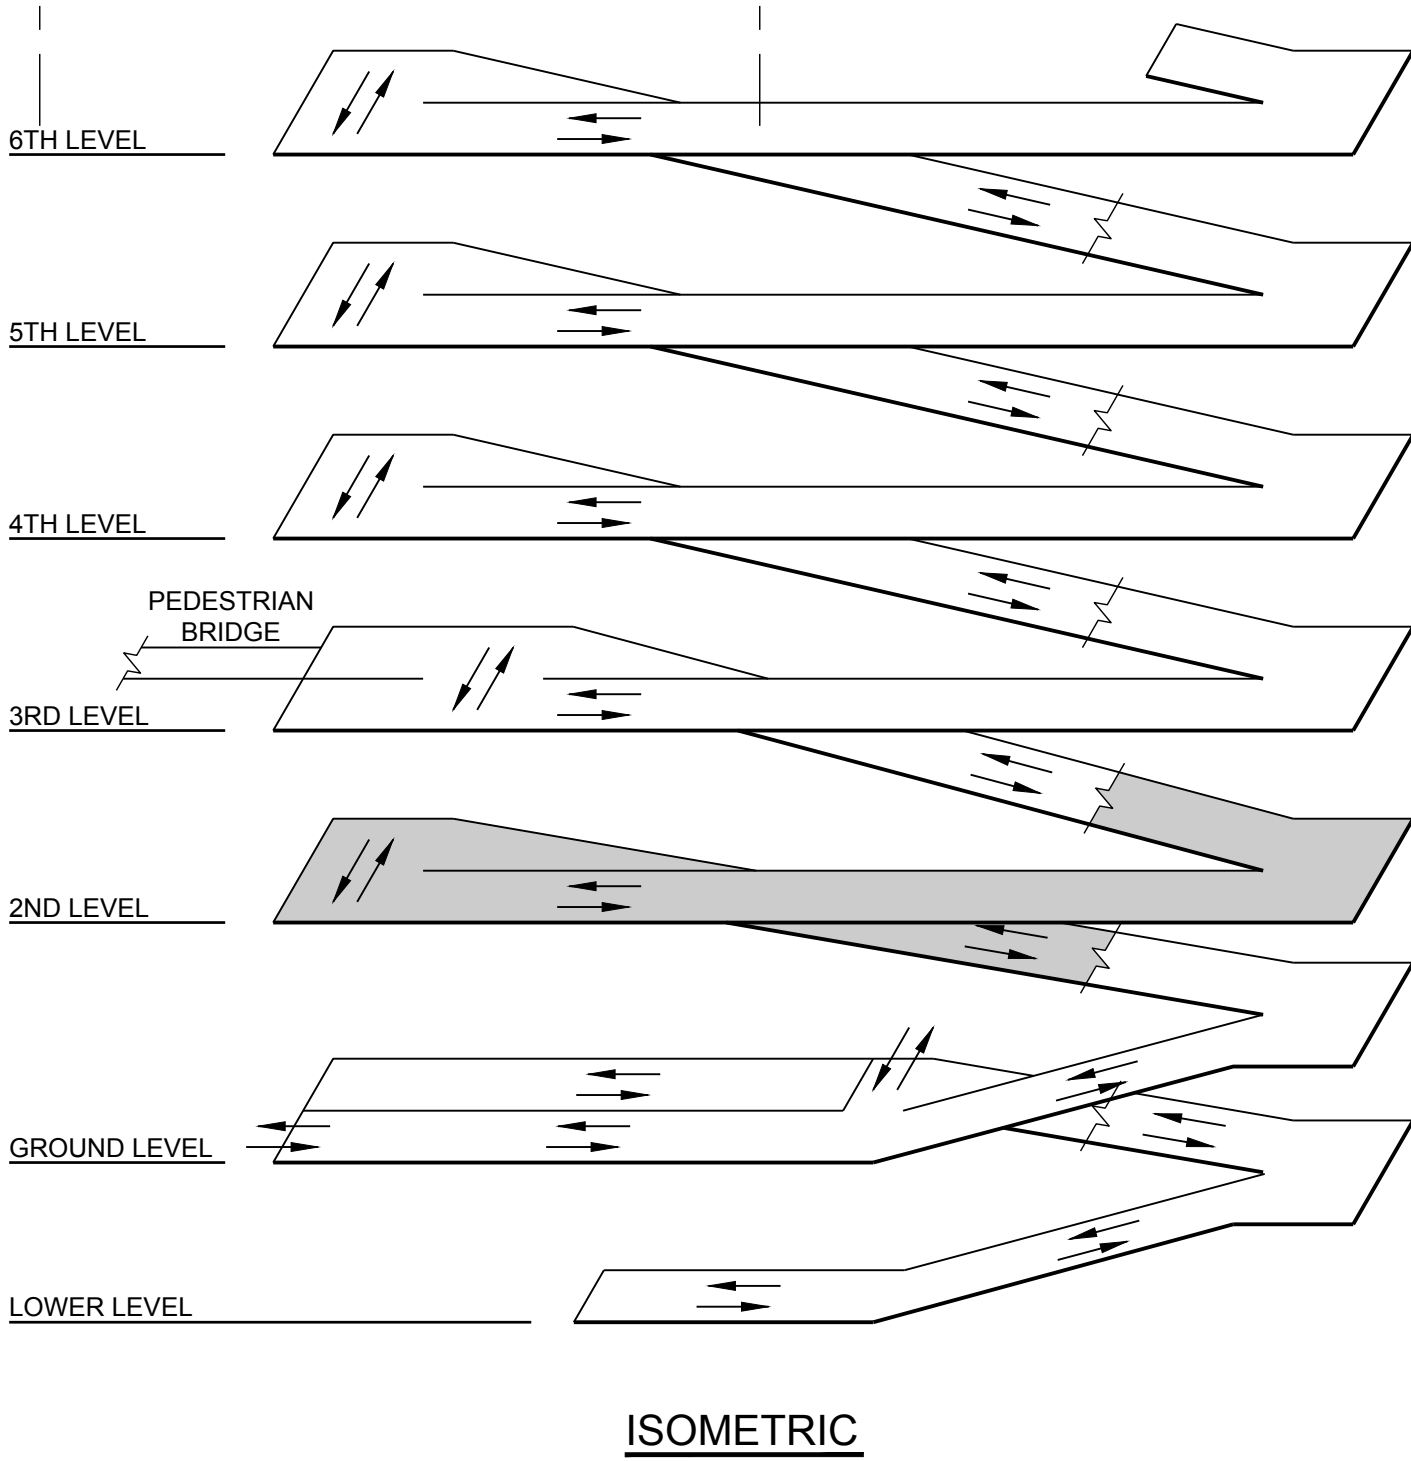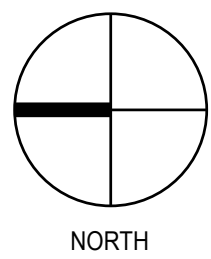

ISOMETRIC


ARLINGTON 425
PARKING STRUCTURE
ARLINGTON HEIGHTS, ILLINOIS

NO.	DATE	DESCRIPTION
1	11/22/2018	FOR REVIEW

PROJECT NO: 31-8438-00
DRAWN BY: MJK
CHECKED BY: TLH
SHEET TITLE:



2ND LEVEL
PLAN

\\COW-SVR1-05\PROJECTDATA\31-8438-00\ARLINGTON_425_MIXED-USE\MAPS_DRAWINGS\ACAD\8438A-2-103.DWG 11/22/2018 3:31:02 PM LEYVA, ED

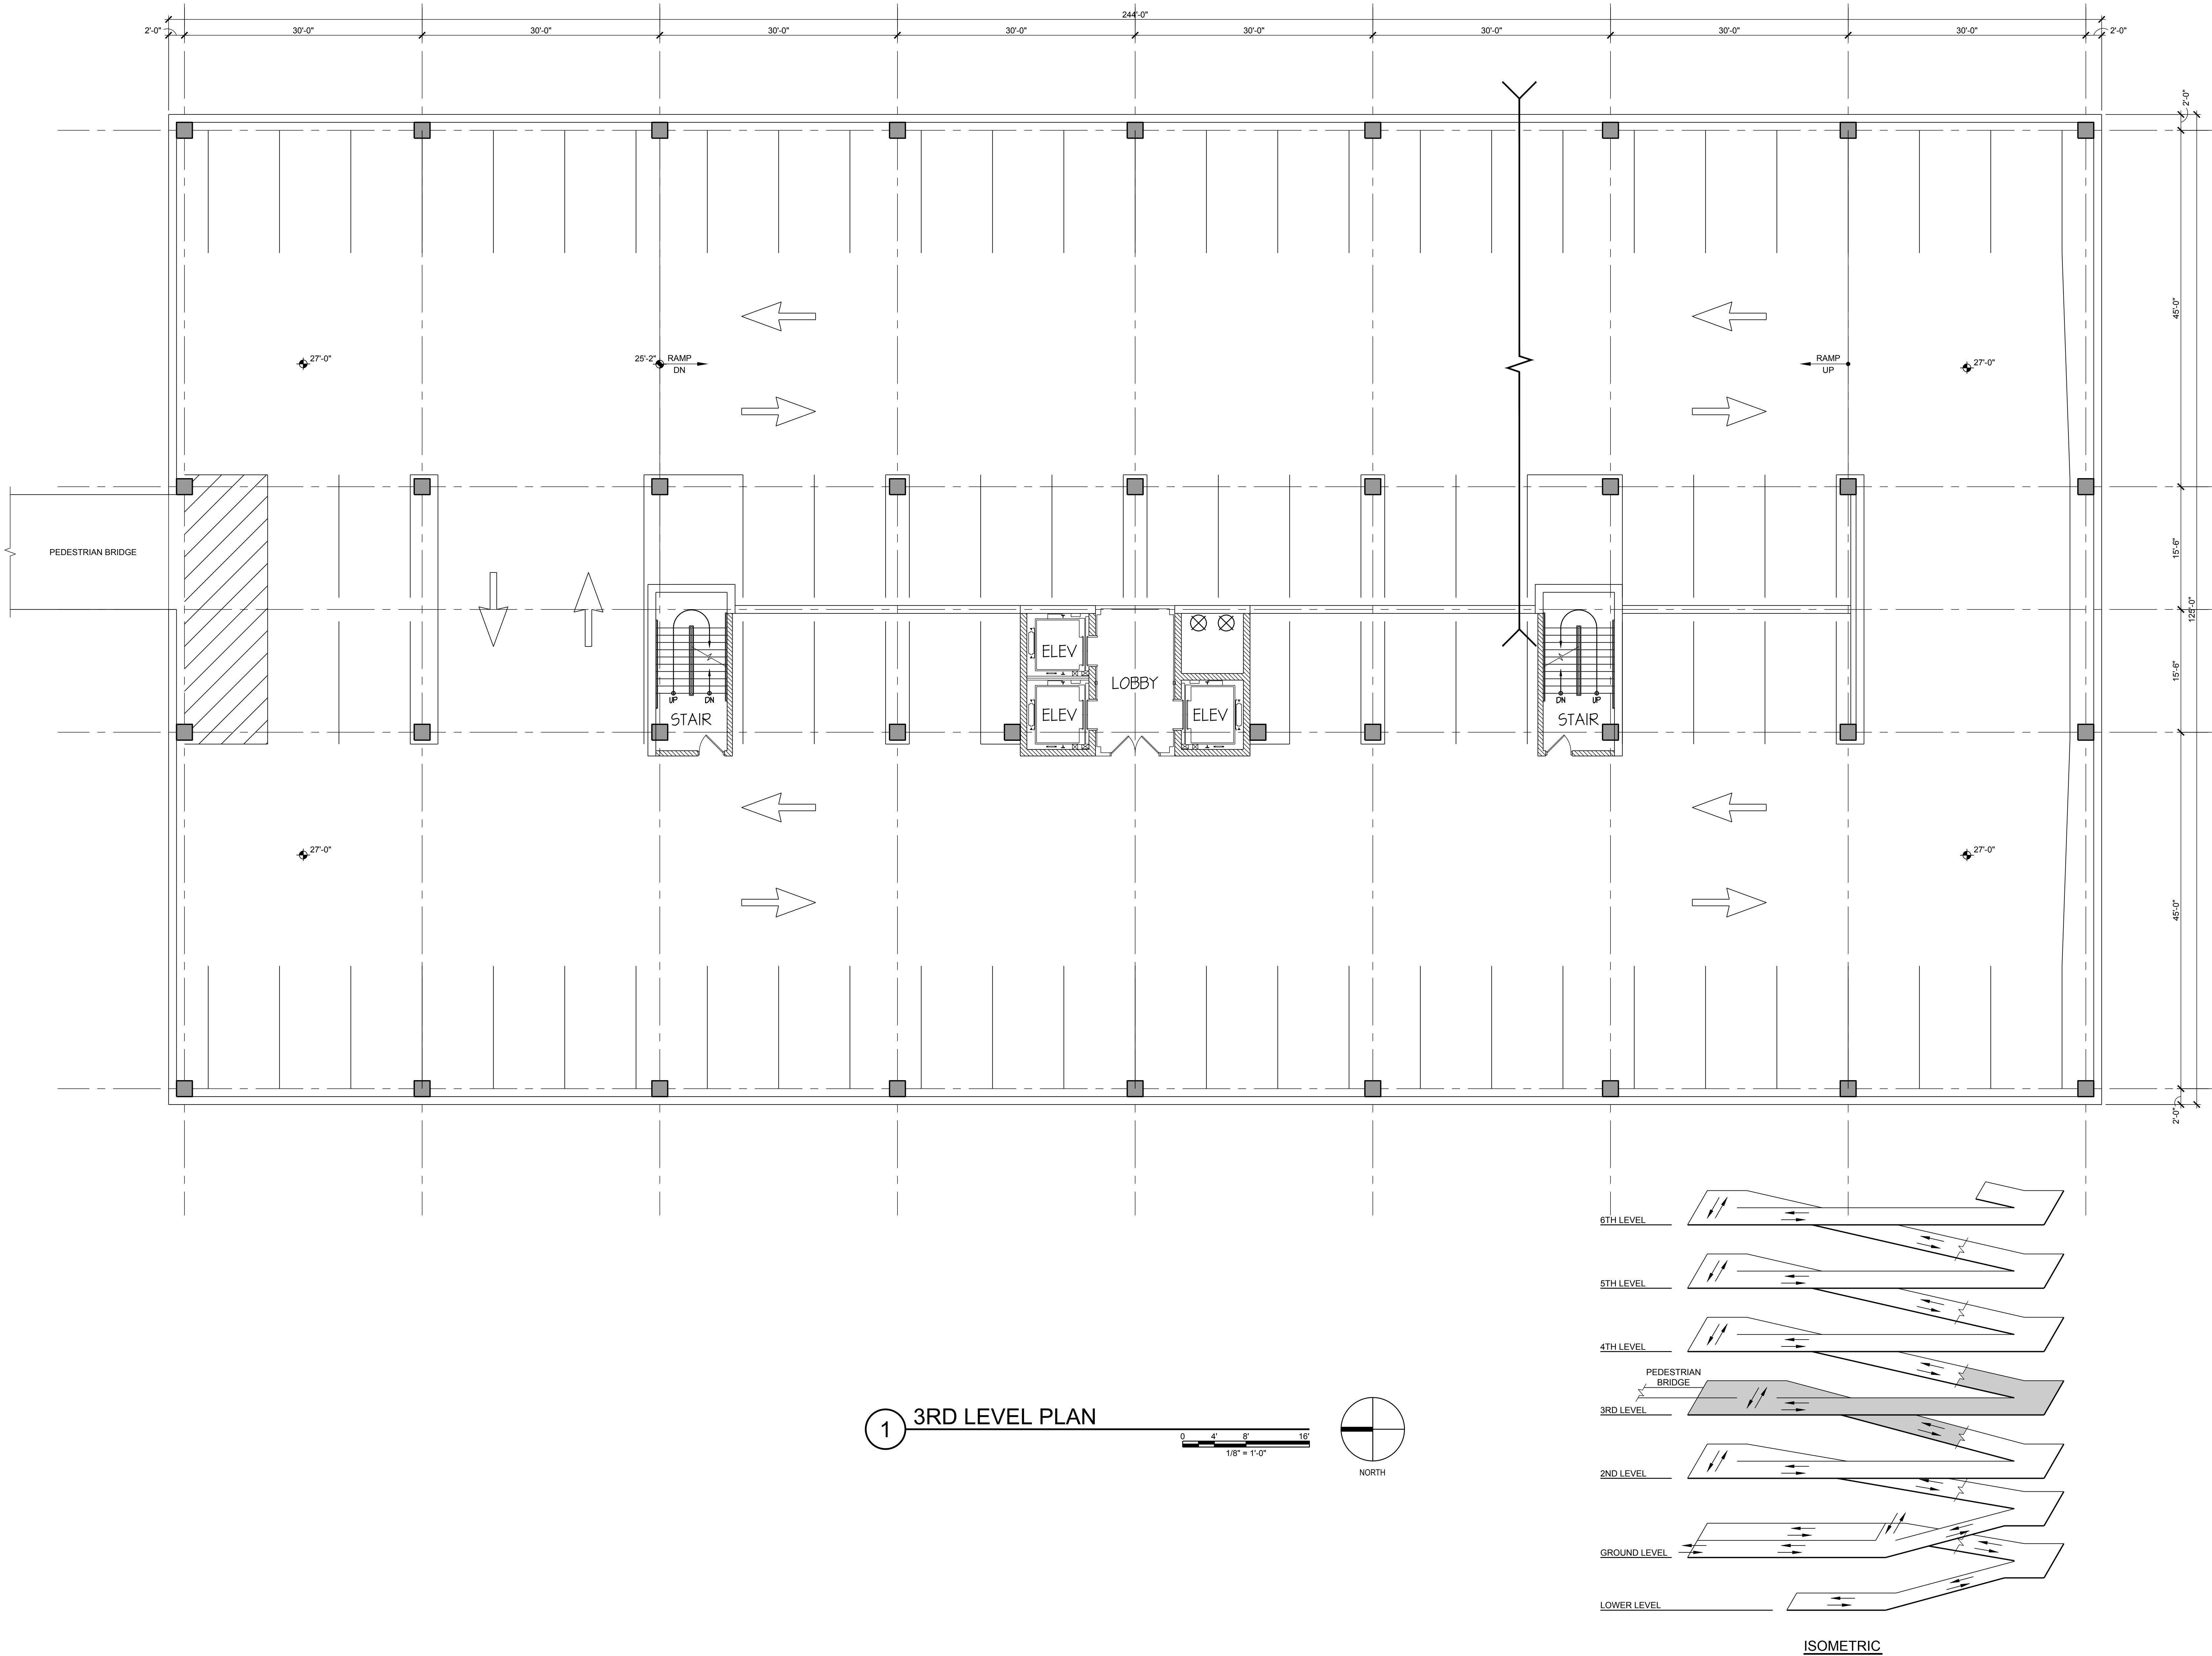

1 3RD LEVEL PLAN

0 4' 8' 16'
1/8" = 1'-0"

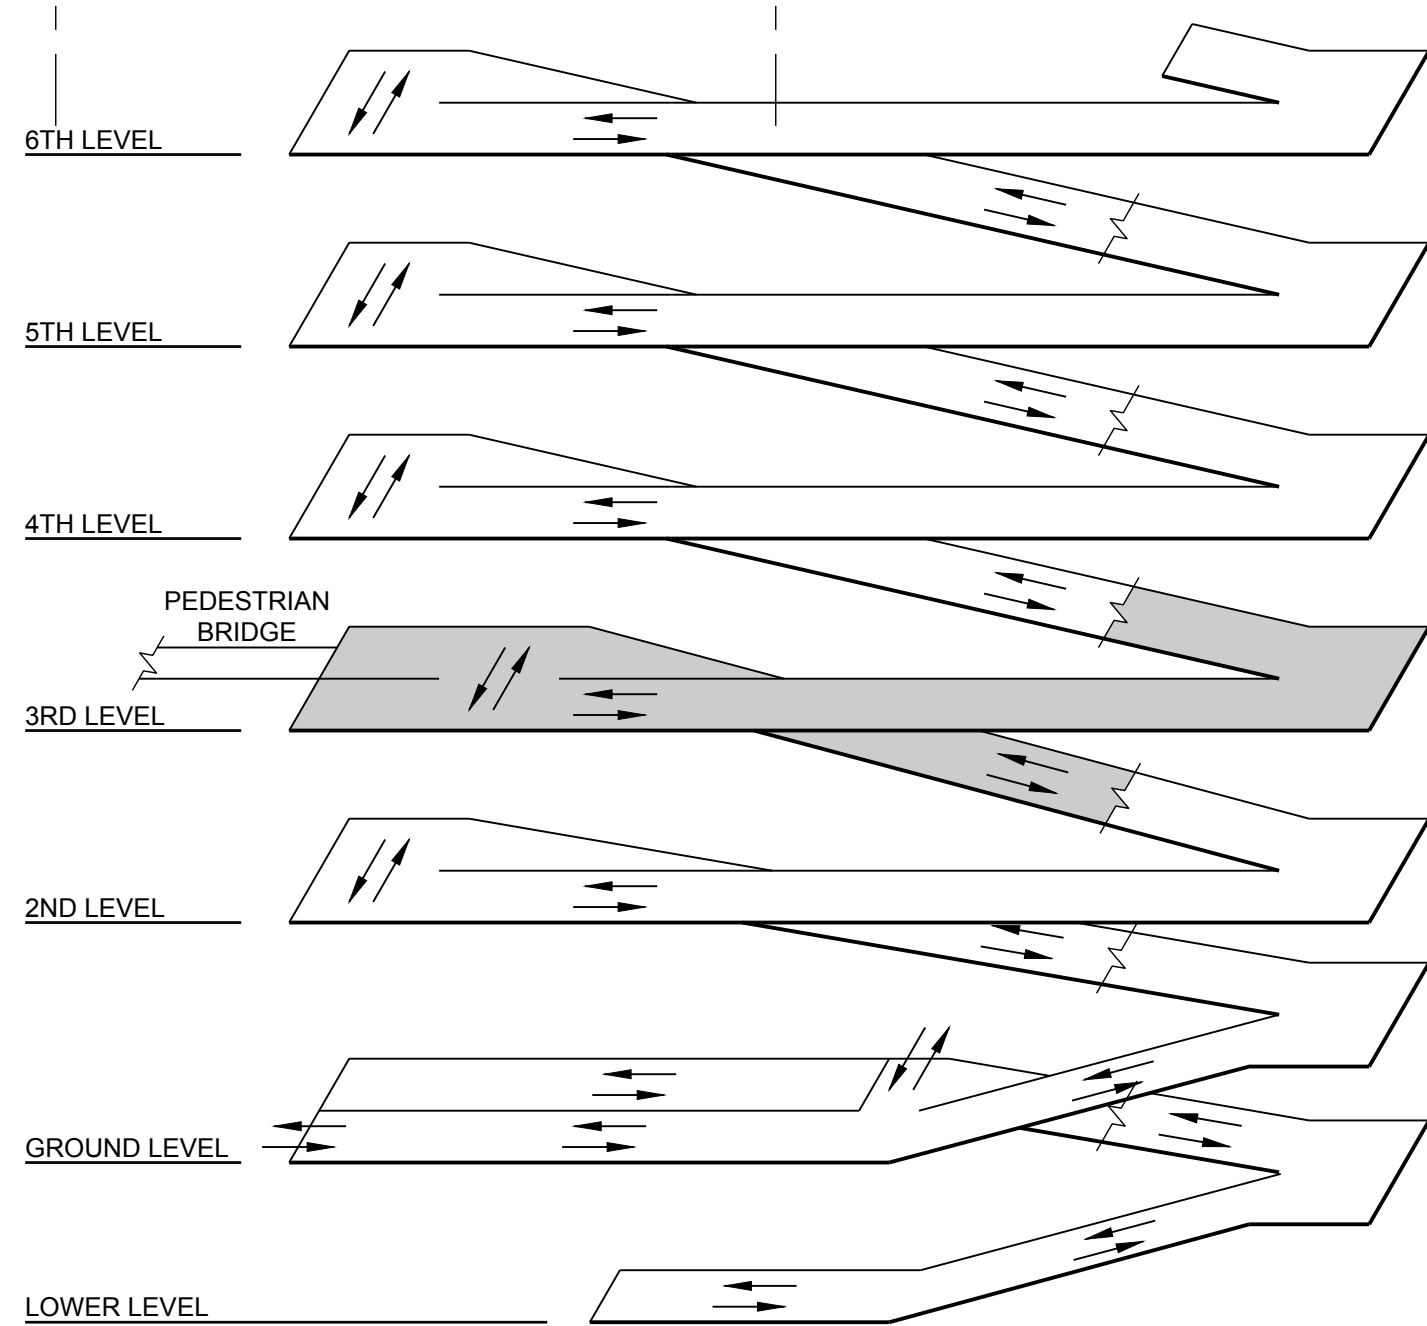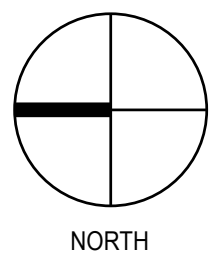

ISOMETRIC


ARLINGTON 425
PARKING STRUCTURE
ILLINOIS
ARLINGTON HEIGHTS,

NO.	DATE	DESCRIPTION
1	11/22/2018	FOR REVIEW
2		
3		
PROJECT NO: 31-8438.00
DRAWN BY: MJK
CHECKED BY: TLH
SHEET TITLE:

3RD LEVEL
PLAN

\\COW-SVR1-05\PROJECTDATA\31-8438-00\ARLINGTON_425_MIXED-USE\MAPS_DRAWINGS\ACAD\8438A-2-104.DWG 11/22/2018 3:30:48 PM LEYVA, ED

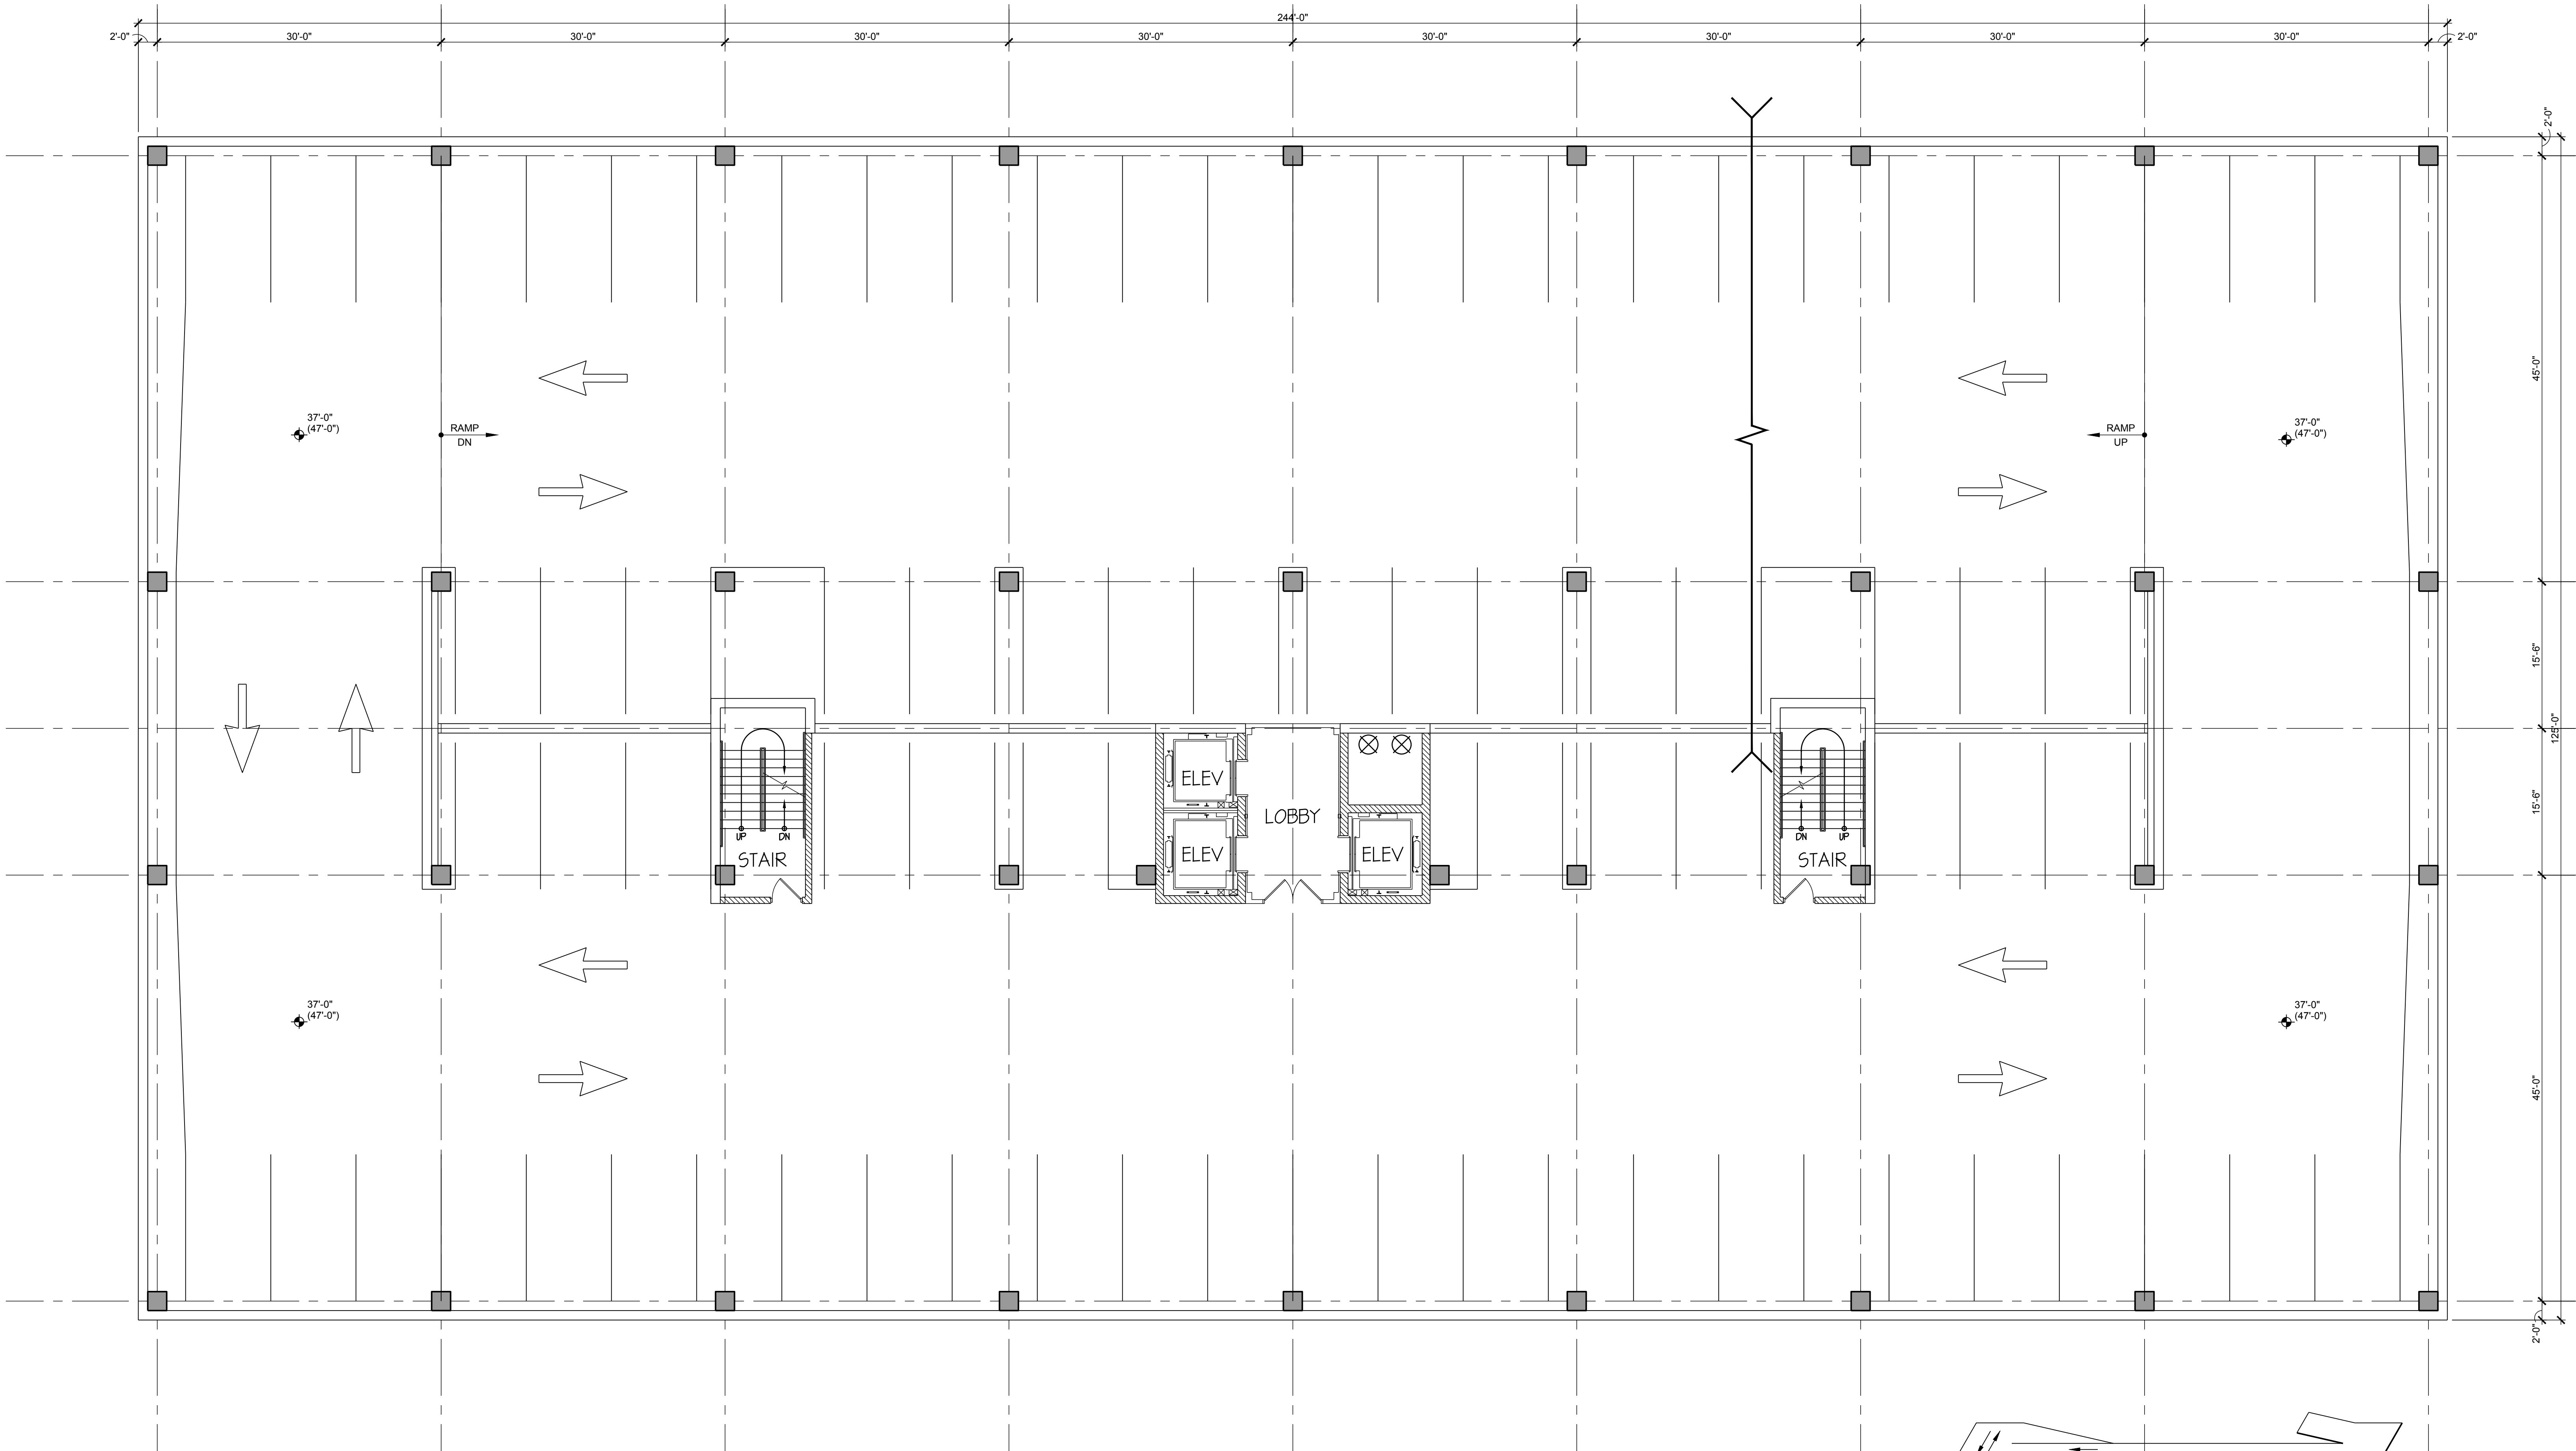

1 4TH AND 5TH LEVEL PLAN

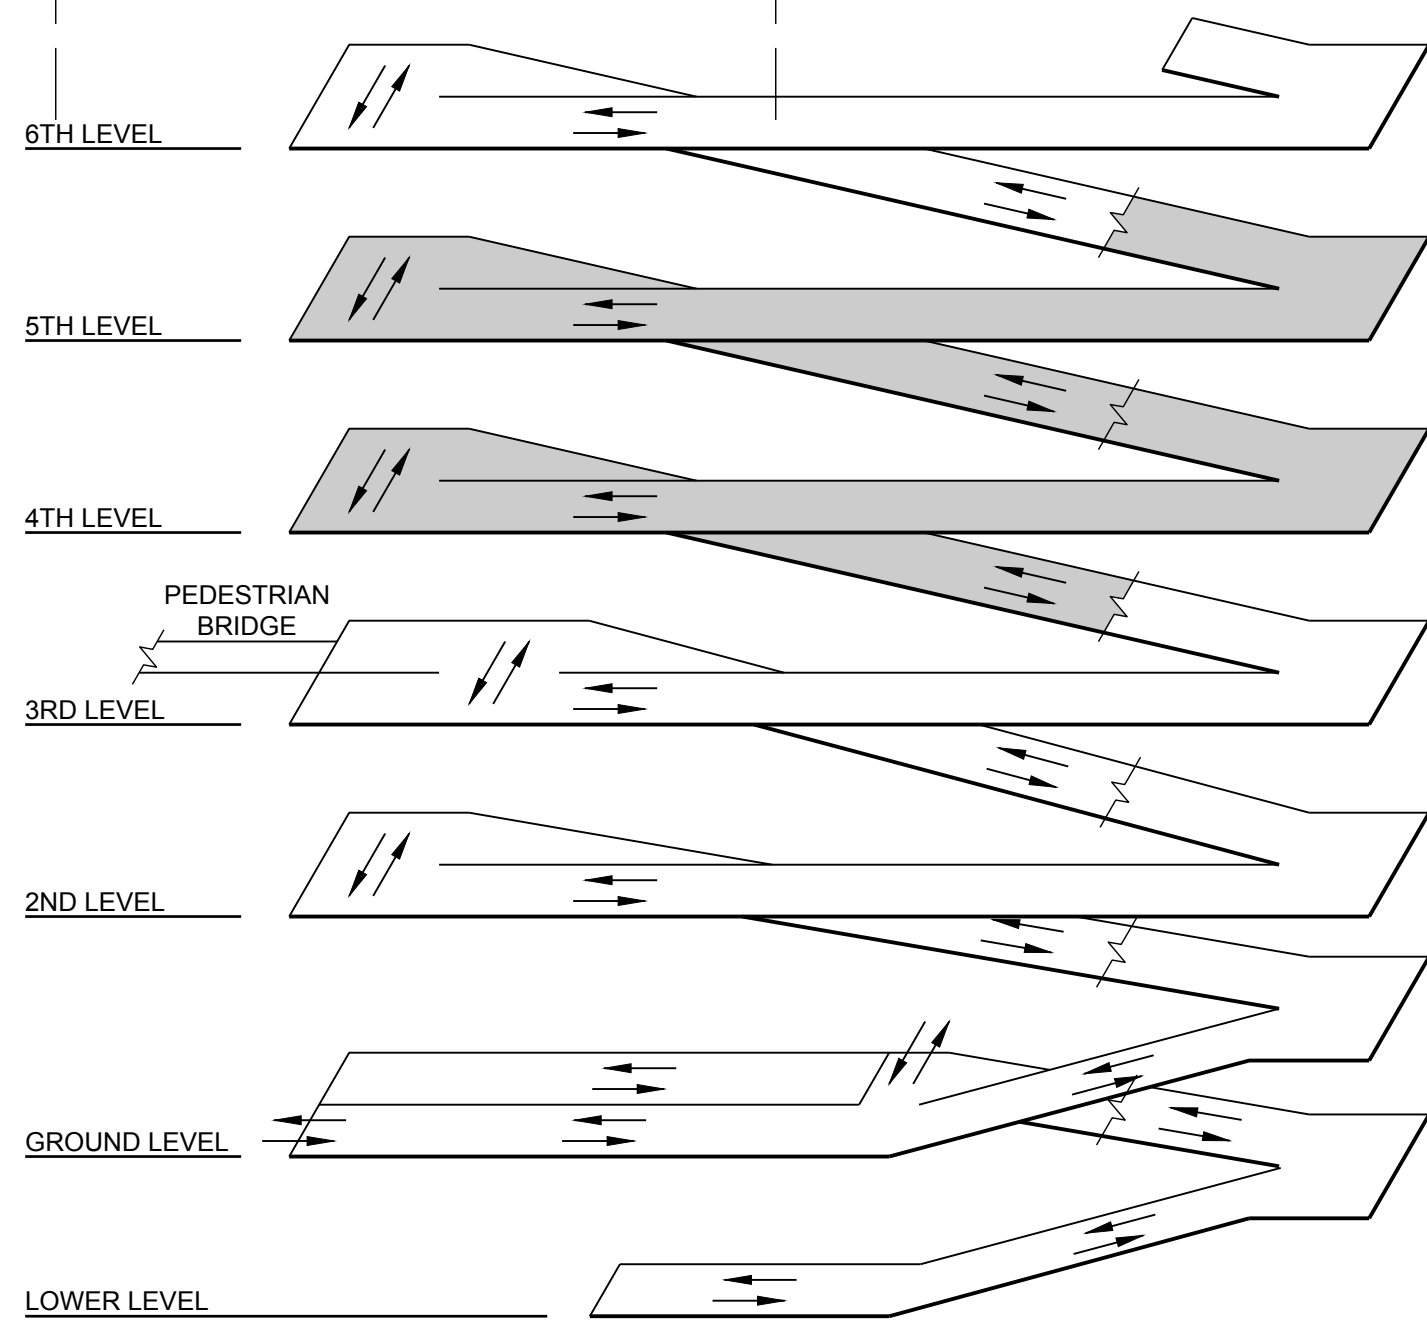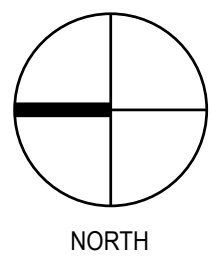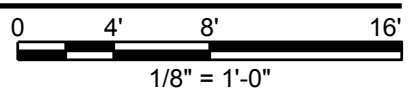

ISOMETRIC


ARLINGTON 425
PARKING STRUCTURE
ARLINGTON HEIGHTS, ILLINOIS

NO.	DATE	DESCRIPTION
1	11/22/2018	FOR REVIEW
2		
3		
PROJECT NO: 31-8438-00
DRAWN BY: MJK
CHECKED BY: TLH
SHEET TITLE:

4TH AND 5TH
LEVEL PLAN

\\COW-SVR1-05\PROJECTDATA\31-8438-00\ARLINGTON_425_MIXED-USE\MAPS_DRAWINGS\ACAD\8438A-2-106.DWG 11/22/2018 3:27:00 PM LEYVA, ED

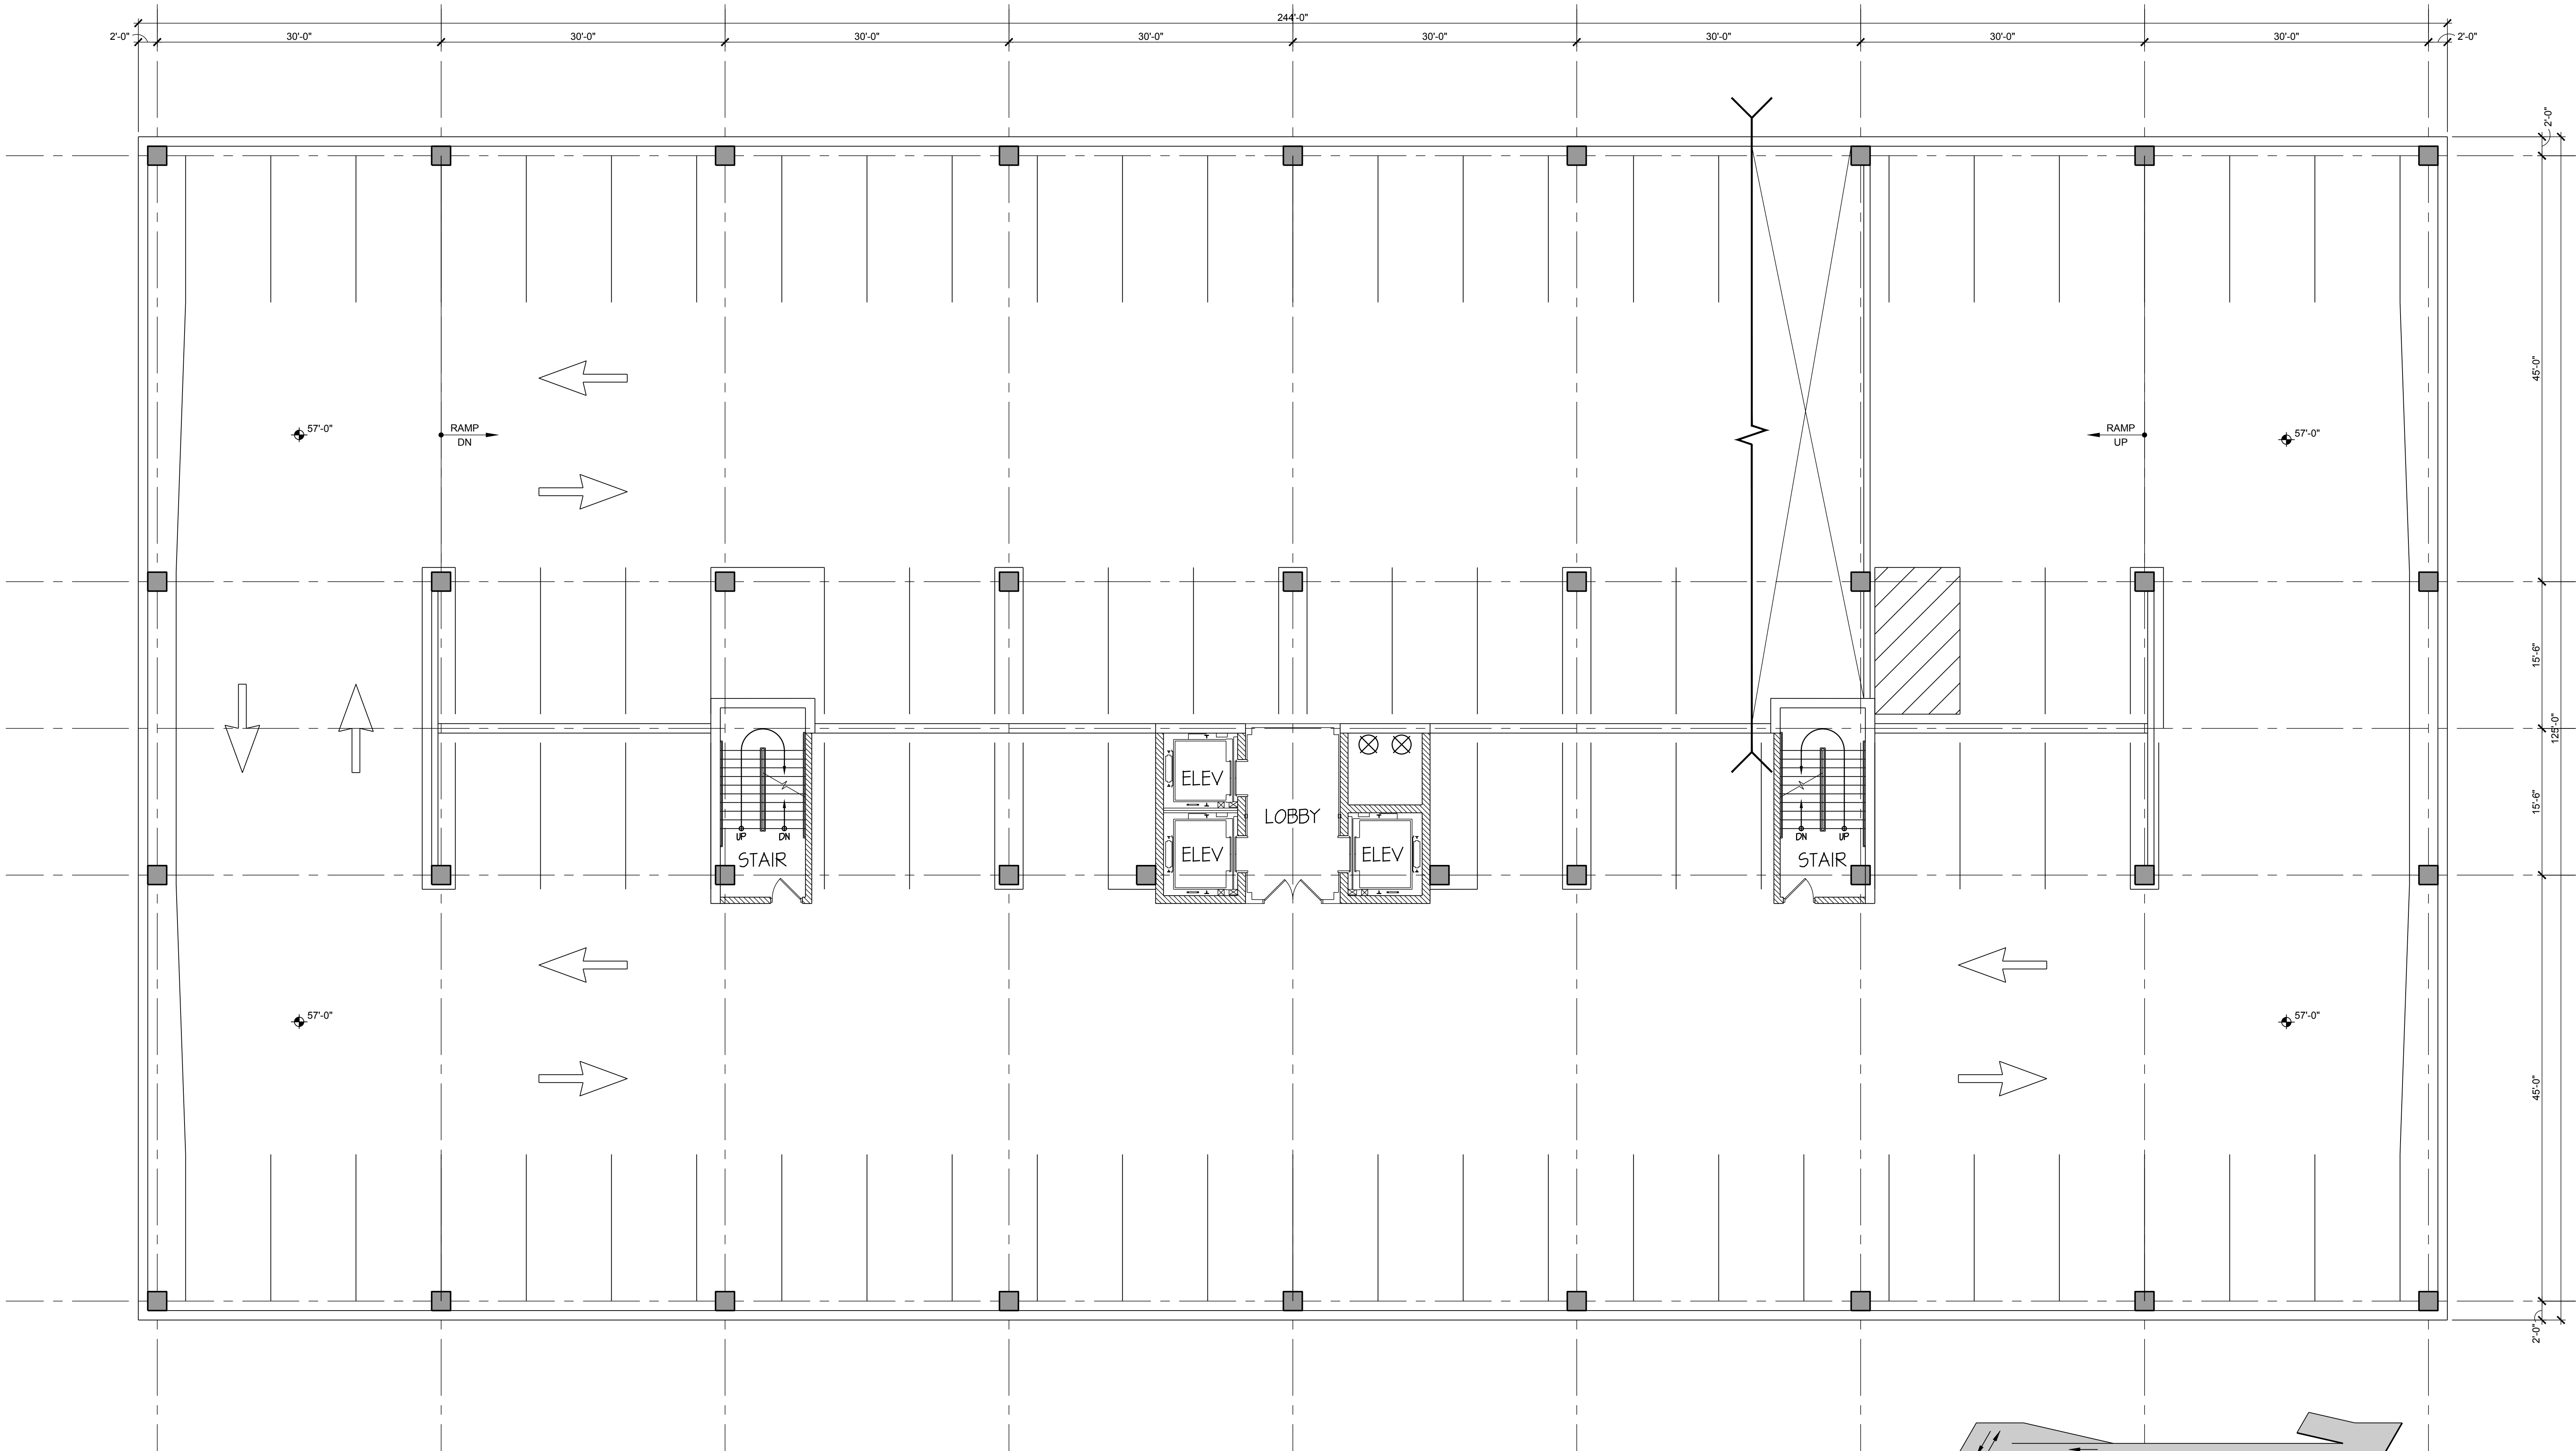

1 6TH LEVEL PLAN

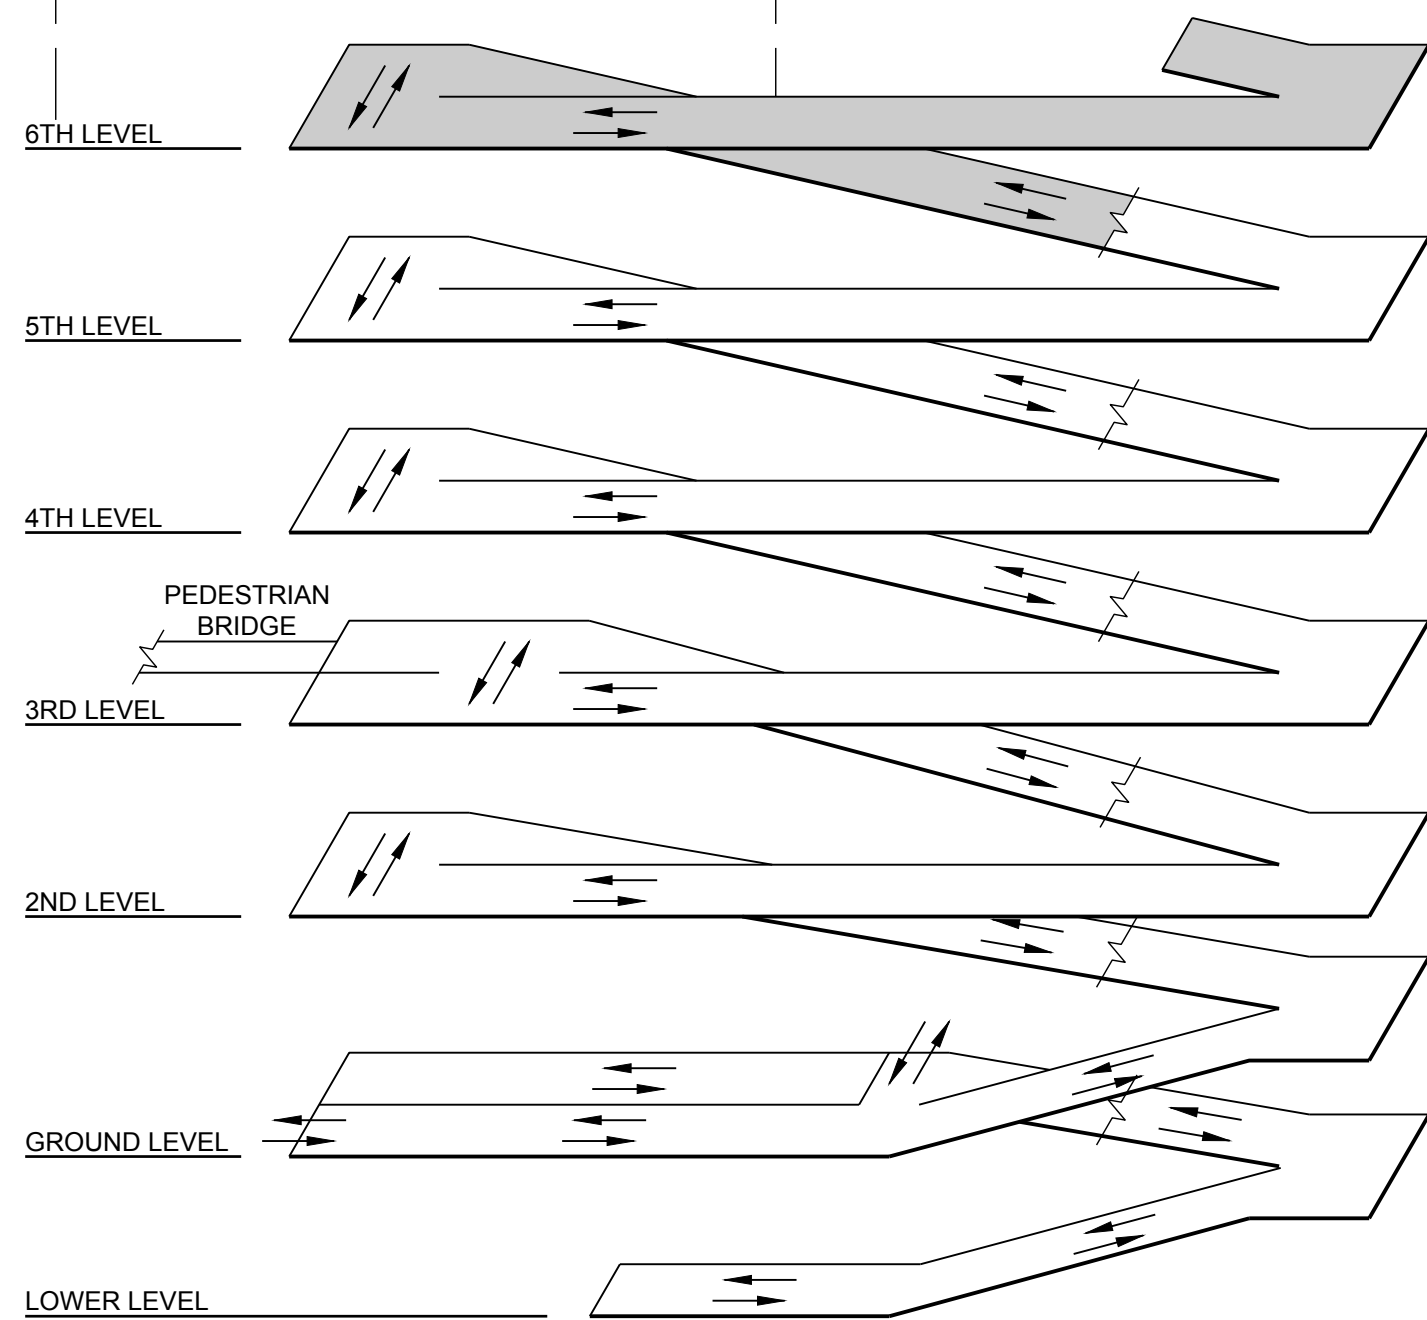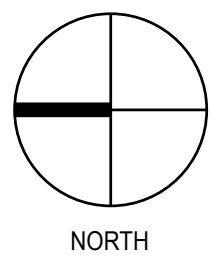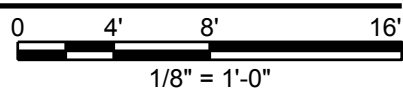

ISOMETRIC

ARLINGTON 425
PARKING STRUCTURE
ARLINGTON HEIGHTS, ILLINOIS

NO.	DATE	DESCRIPTION
1	11/22/2018	FOR REVIEW
2		
3		
PROJECT NO: 31-8438.00
DRAWN BY: MJK
CHECKED BY: TLH
SHEET TITLE:

6TH LEVEL
PLAN