

UNITED SURVEY SERVICE, LLC

CONSTRUCTION AND LAND SURVEYORS
 2100 N. 15th AVENUE, UNIT C, MELROSE PARK, IL 60160
 TEL.: (847) 299 - 1010 FAX : (847) 299 - 5887
 E-MAIL: USURVEY@USANDCS.COM

PLAT OF SURVEY


OF

LOT 1 AND LOT 2 IN DONALD LARSON'S RESUBDIVISION OF PART OF LOT 7 IN THE RESUBDIVISION OF JOSEPH A. BARNE'S FARM IN SECTION 16, TOWNSHIP 41 NORTH, RANGE 11 EAST OF THE THIRD PRINCIPAL MERIDIAN, ACCORDING TO THE PLAT THEREOF REGISTERED IN THE OFFICE OF THE REGISTRAR OF TITLES OF COOK COUNTY, ILLINOIS ON SEPTEMBER 22, 1967 AS DOCUMENT LR 2349338 IN COOK COUNTY, ILLINOIS.

KNOWN AS: 519 W. ALGONQUIN ROAD, ARLINGTON HEIGHTS, ILLINOIS

PERMANENT INDEX NUMBERS:
 08 - 16 - 103 - 008 - 0000
 08 - 16 - 103 - 009 - 0000

PARKING SPACE TABLE	
TYPE OF SPACE	TOTAL EXISTING
REGULAR	168
HANDICAP	4
TOTAL	172

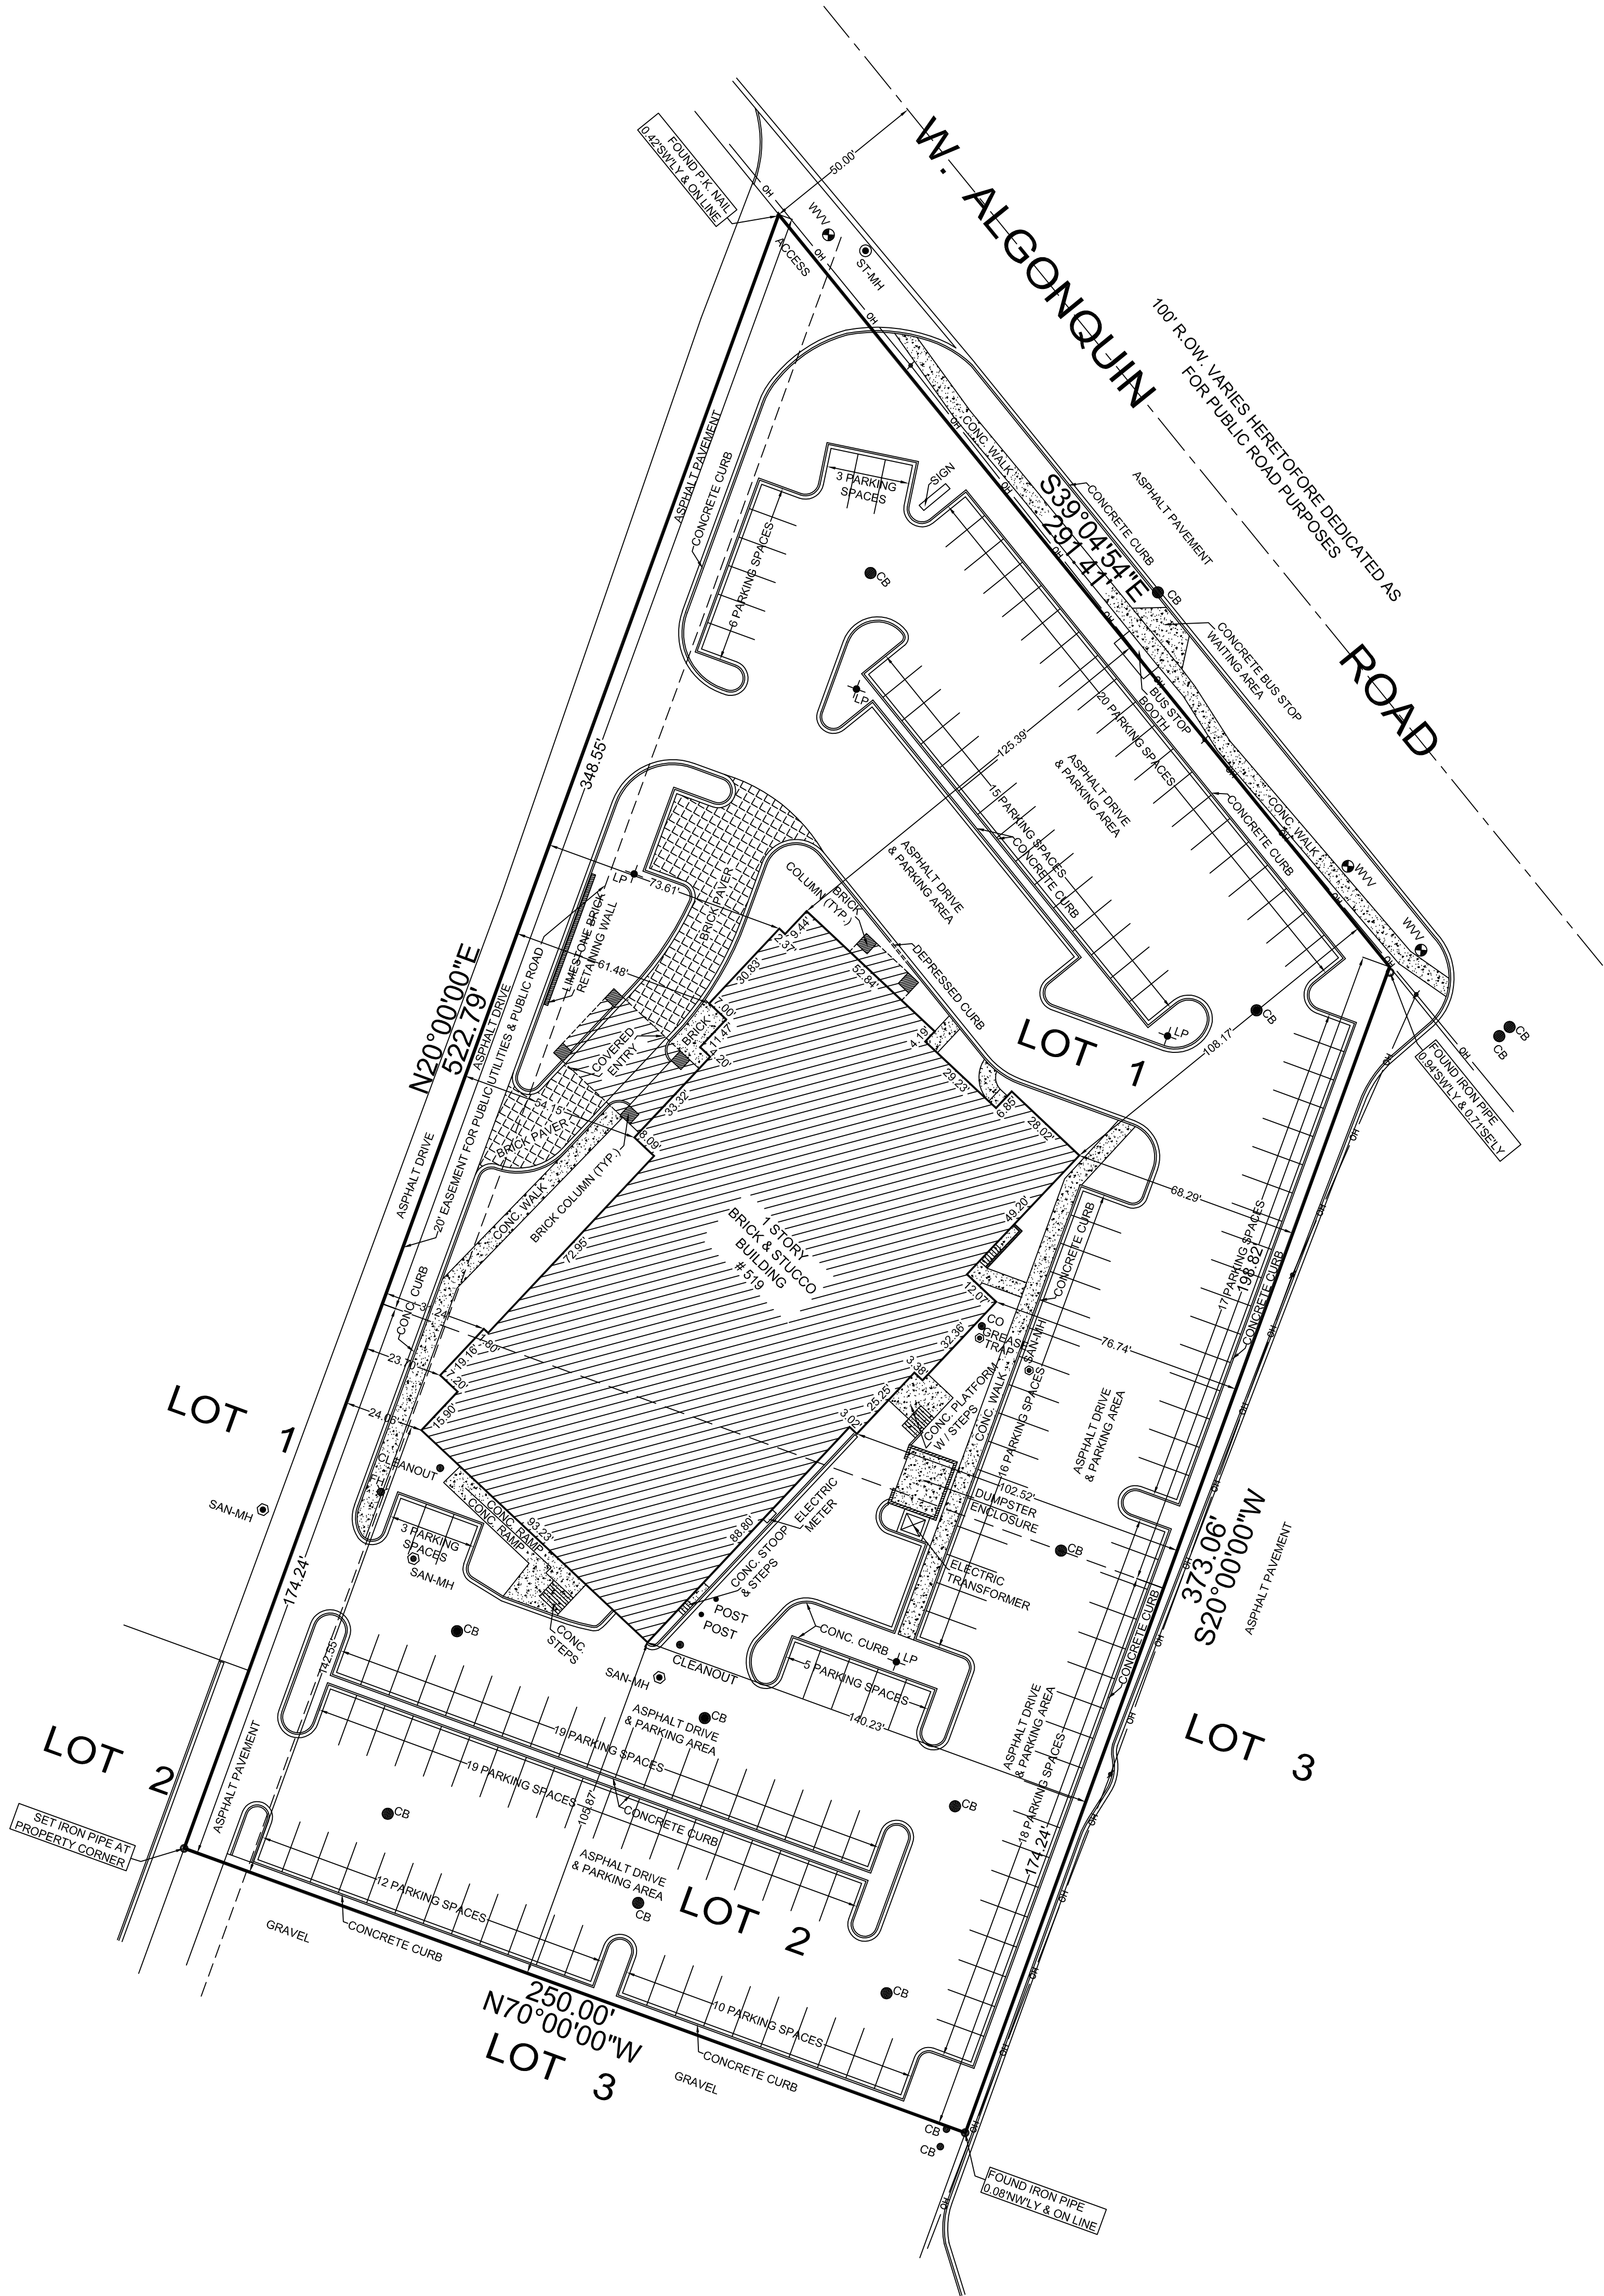

LEGEND	ABBREVIATIONS
	SAN-MH SANITARY MANHOLE
	ST-MH STORM MANHOLE
	CB CATCH BASIN
	WVV WATER VALVE VAULT
	FH FIRE HYDRANT

ORDERED BY: CAZMEN CORP		
SCALE : 1" = 30'		
DATE : MAY 2, 2016		
FILE No.:		
2016 - 24133	DATE	REVISION

STATE OF ILLINOIS)
) S.S.
 COUNTY OF COOK)

I, ROY G. LAWNICZAK, DO HEREBY CERTIFY THAT I HAVE SURVEYED THE ABOVE DESCRIBED PROPERTY AND THAT THE PLAT HEREON DRAWN IS A CORRECT REPRESENTATION OF SAID SURVEY.

THIS PROFESSIONAL SERVICE CONFORMS TO THE CURRENT ILLINOIS MINIMUM STANDARDS FOR A BOUNDARY SURVEY.

DIMENSIONS ARE SHOWN IN FEET AND DECIMALS AND ARE CORRECTED TO A TEMPERATURE OF 68° FAHRENHEIT.

MELROSE PARK, ILLINOIS, MAY 2, A.D. 2016



BY: *Roy G. Lawniczak*
 ROY G. LAWNICZAK, REGISTERED ILLINOIS LAND SURVEYOR NO. 35-2290
 LICENSE EXPIRES: NOVEMBER 30, 2016
 PROFESSIONAL DESIGN FIRM LICENSE NO.: 184-004576
 LICENSE EXPIRES: APRIL 30, 2017