


TOPOGRAPHIC SURVEY

LOT 1 IN LYNNWOOD SUBDIVISION NO. TWO, BEING A SUBDIVISION IN THE EAST 1/2 OF THE WEST 1/2 OF THE NORTHWEST 1/4 OF SECTION 19 AND IN THE WEST 1/2 OF THE EAST 1/2 OF THE NORTHWEST 1/4 OF SECTION 19, TOWNSHIP 42 NORTH, RANGE 13, EAST OF THE THIRD PRINCIPAL MERIDIAN, IN COOK COUNTY, ILLINOIS.
COMMONLY KNOWN AS: 1400 W. THOMAS STREET, ARLINGTON HEIGHTS, IL 60004.
PROPERTY INDEX NUMBER: 03-19-107-005.

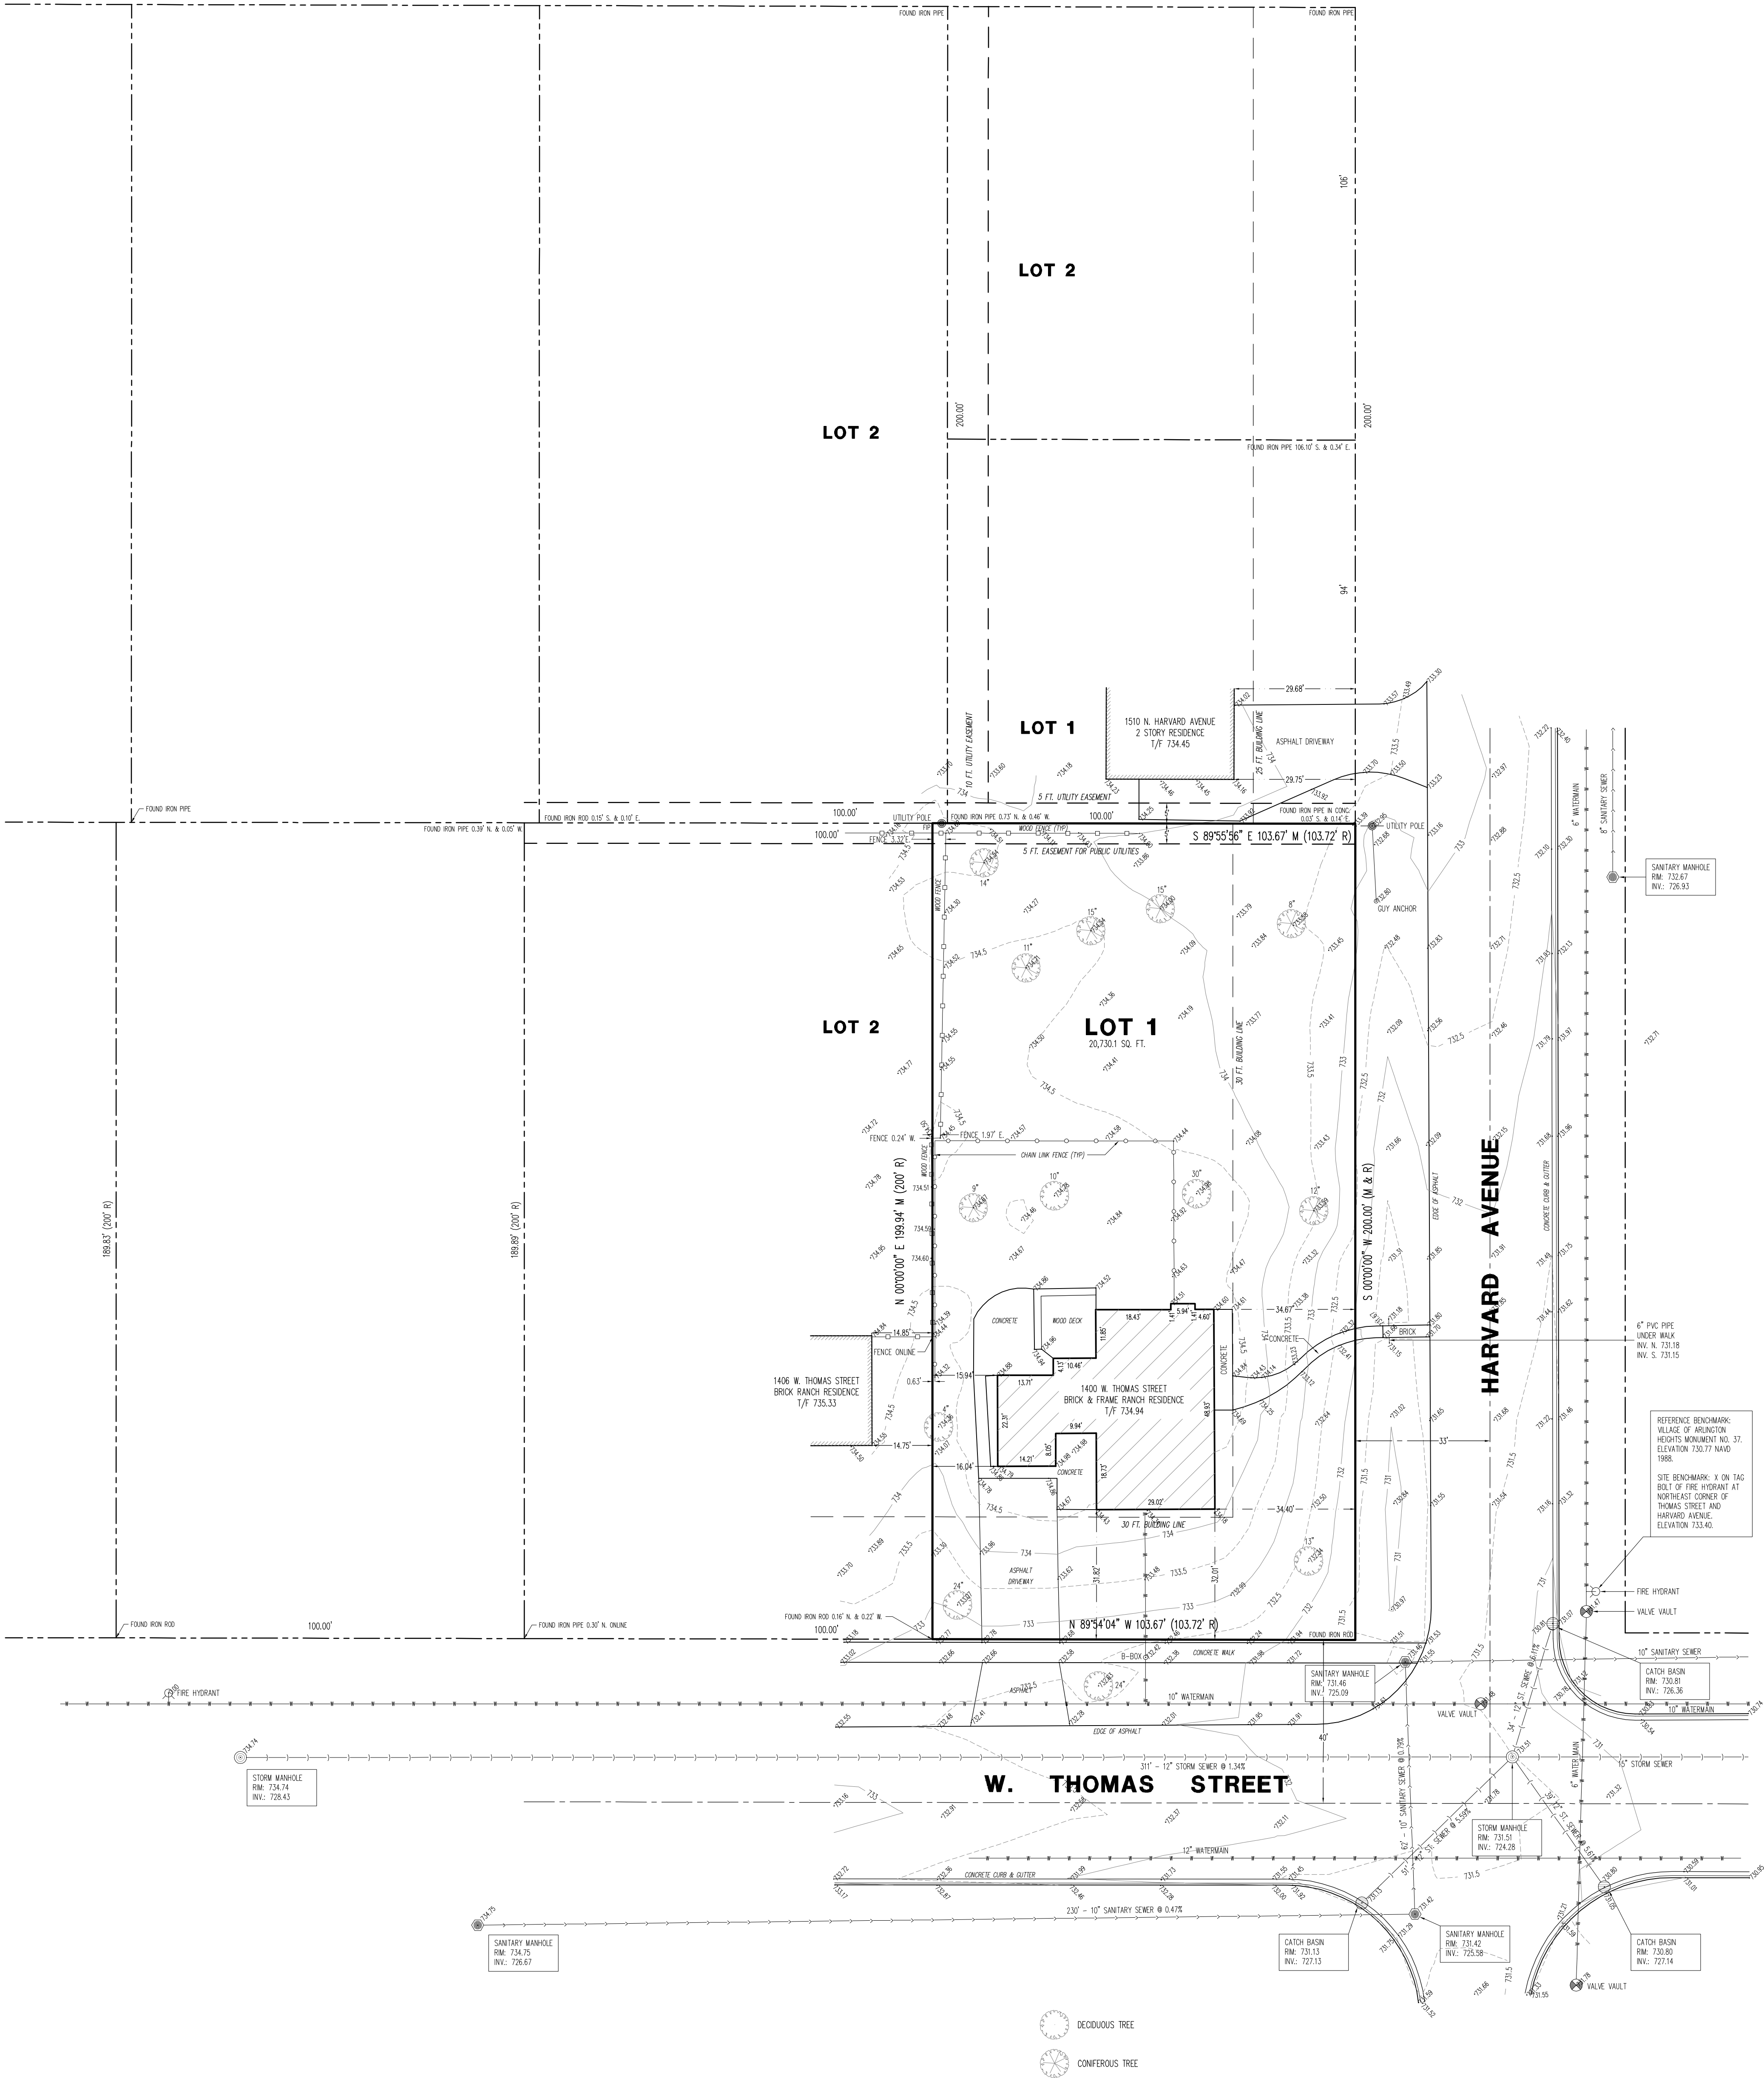

STATE OF ILLINOIS)
COUNTY OF McHENRY) S.S.

I, JAMES E. SCHROEDER, AN ILLINOIS PROFESSIONAL LAND SURVEYOR, DO HEREBY CERTIFY THAT THIS PROFESSIONAL SERVICE CONFORMS TO THE CURRENT ILLINOIS MINIMUM STANDARDS FOR A BOUNDARY SURVEY. DIMENSION ARE SHOWN IN FEET AND DECIMAL PARTS THEREOF.

James E. Schroeder

ILLINOIS PROFESSIONAL LAND SURVEYOR NO. 3287 OCTOBER 29, 2018



LICENSE EXPIRES 11/30/2018

REVISIONS

NO.	DATE	DESCRIPTION

SCHROEDER & ASSOCIATES
66 PINE CIRCLE - CARY, ILLINOIS 60013

TEL: 847-639-1415 CELL: 847-650-1416 JSCHRO8956@aol.com

CLIENT: MARCI GLUCKERT HEIDKAMP FIELD WORK COMPLETED: 10/29/18

JOB NO. 18079-TOP DATE: OCTOBER 29, 2018