



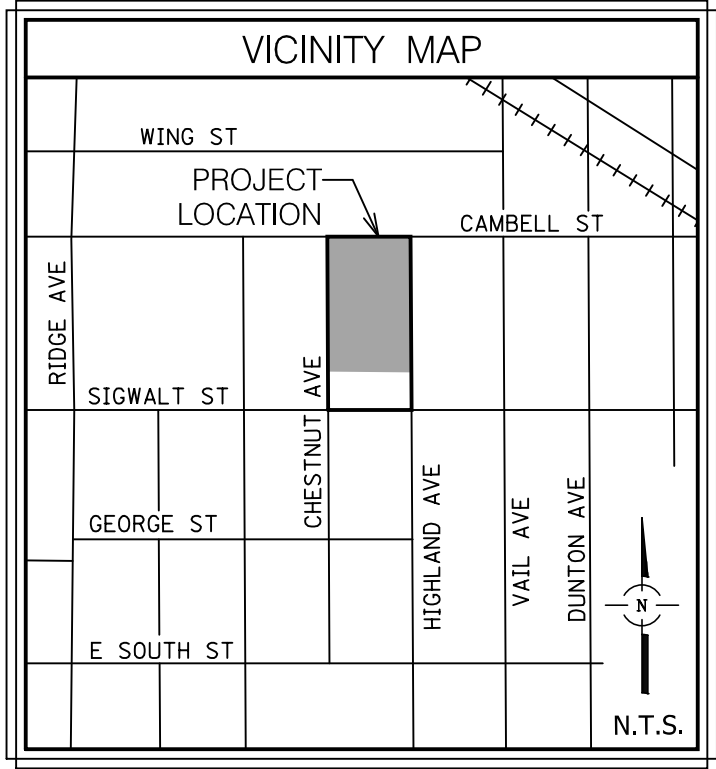

| AREA TABLE              |         |       |
|-------------------------|---------|-------|
|                         | SQ FT   | ACRES |
| LOT 1                   | 119,753 | 2.749 |
| CHESTNUT AVE DEDICATION | 3,572   | 0.082 |
| HIGHLAND AVE DEDICATION | 1,612   | 0.037 |
| TOTAL                   | 124,937 | 2.868 |

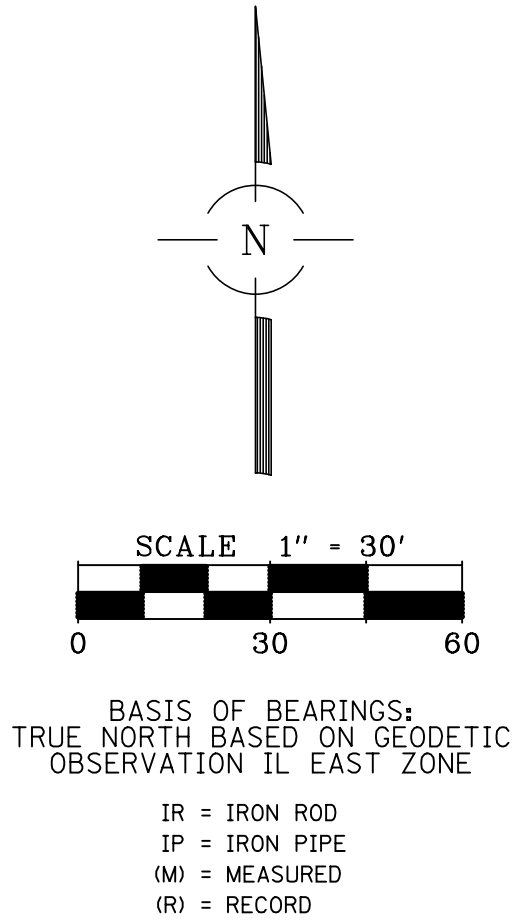


# PRELIMINARY PLAT OF ARLINGTON 425

A RESUBDIVISION OF A SUBDIVISION OF LOTS 26, 27, 28 AND 29, IN THE ASSESSORS DIVISION OF SECTION 30, TOWNSHIP 42 NORTH, RANGE 11 EAST OF THE THIRD PRINCIPAL MERIDIAN, IN COOK COUNTY, ILLINOIS

PROPERTY DESCRIPTION:  
LOTS 1 TO 11 AND LOTS 18 TO 23 IN BLOCK 2 IN A SUBDIVISION OF LOTS 26, 27, 28 AND 29 IN ASSESSORS DIVISION OF SECTION 30, TOWNSHIP 42 NORTH, RANGE 11, EAST OF THE THIRD PRINCIPAL MERIDIAN, IN COOK COUNTY, ILLINOIS.

P.I.N. 03-30-425-030-0000  
03-30-425-015-0000  
03-30-425-016-0000  
03-30-425-017-0000  
03-30-425-018-0000  
03-30-425-019-0000  
03-30-425-020-0000  
03-30-425-024-0000  
03-30-425-025-0000  
03-30-425-026-0000  
03-30-425-027-0000  
03-30-425-028-0000

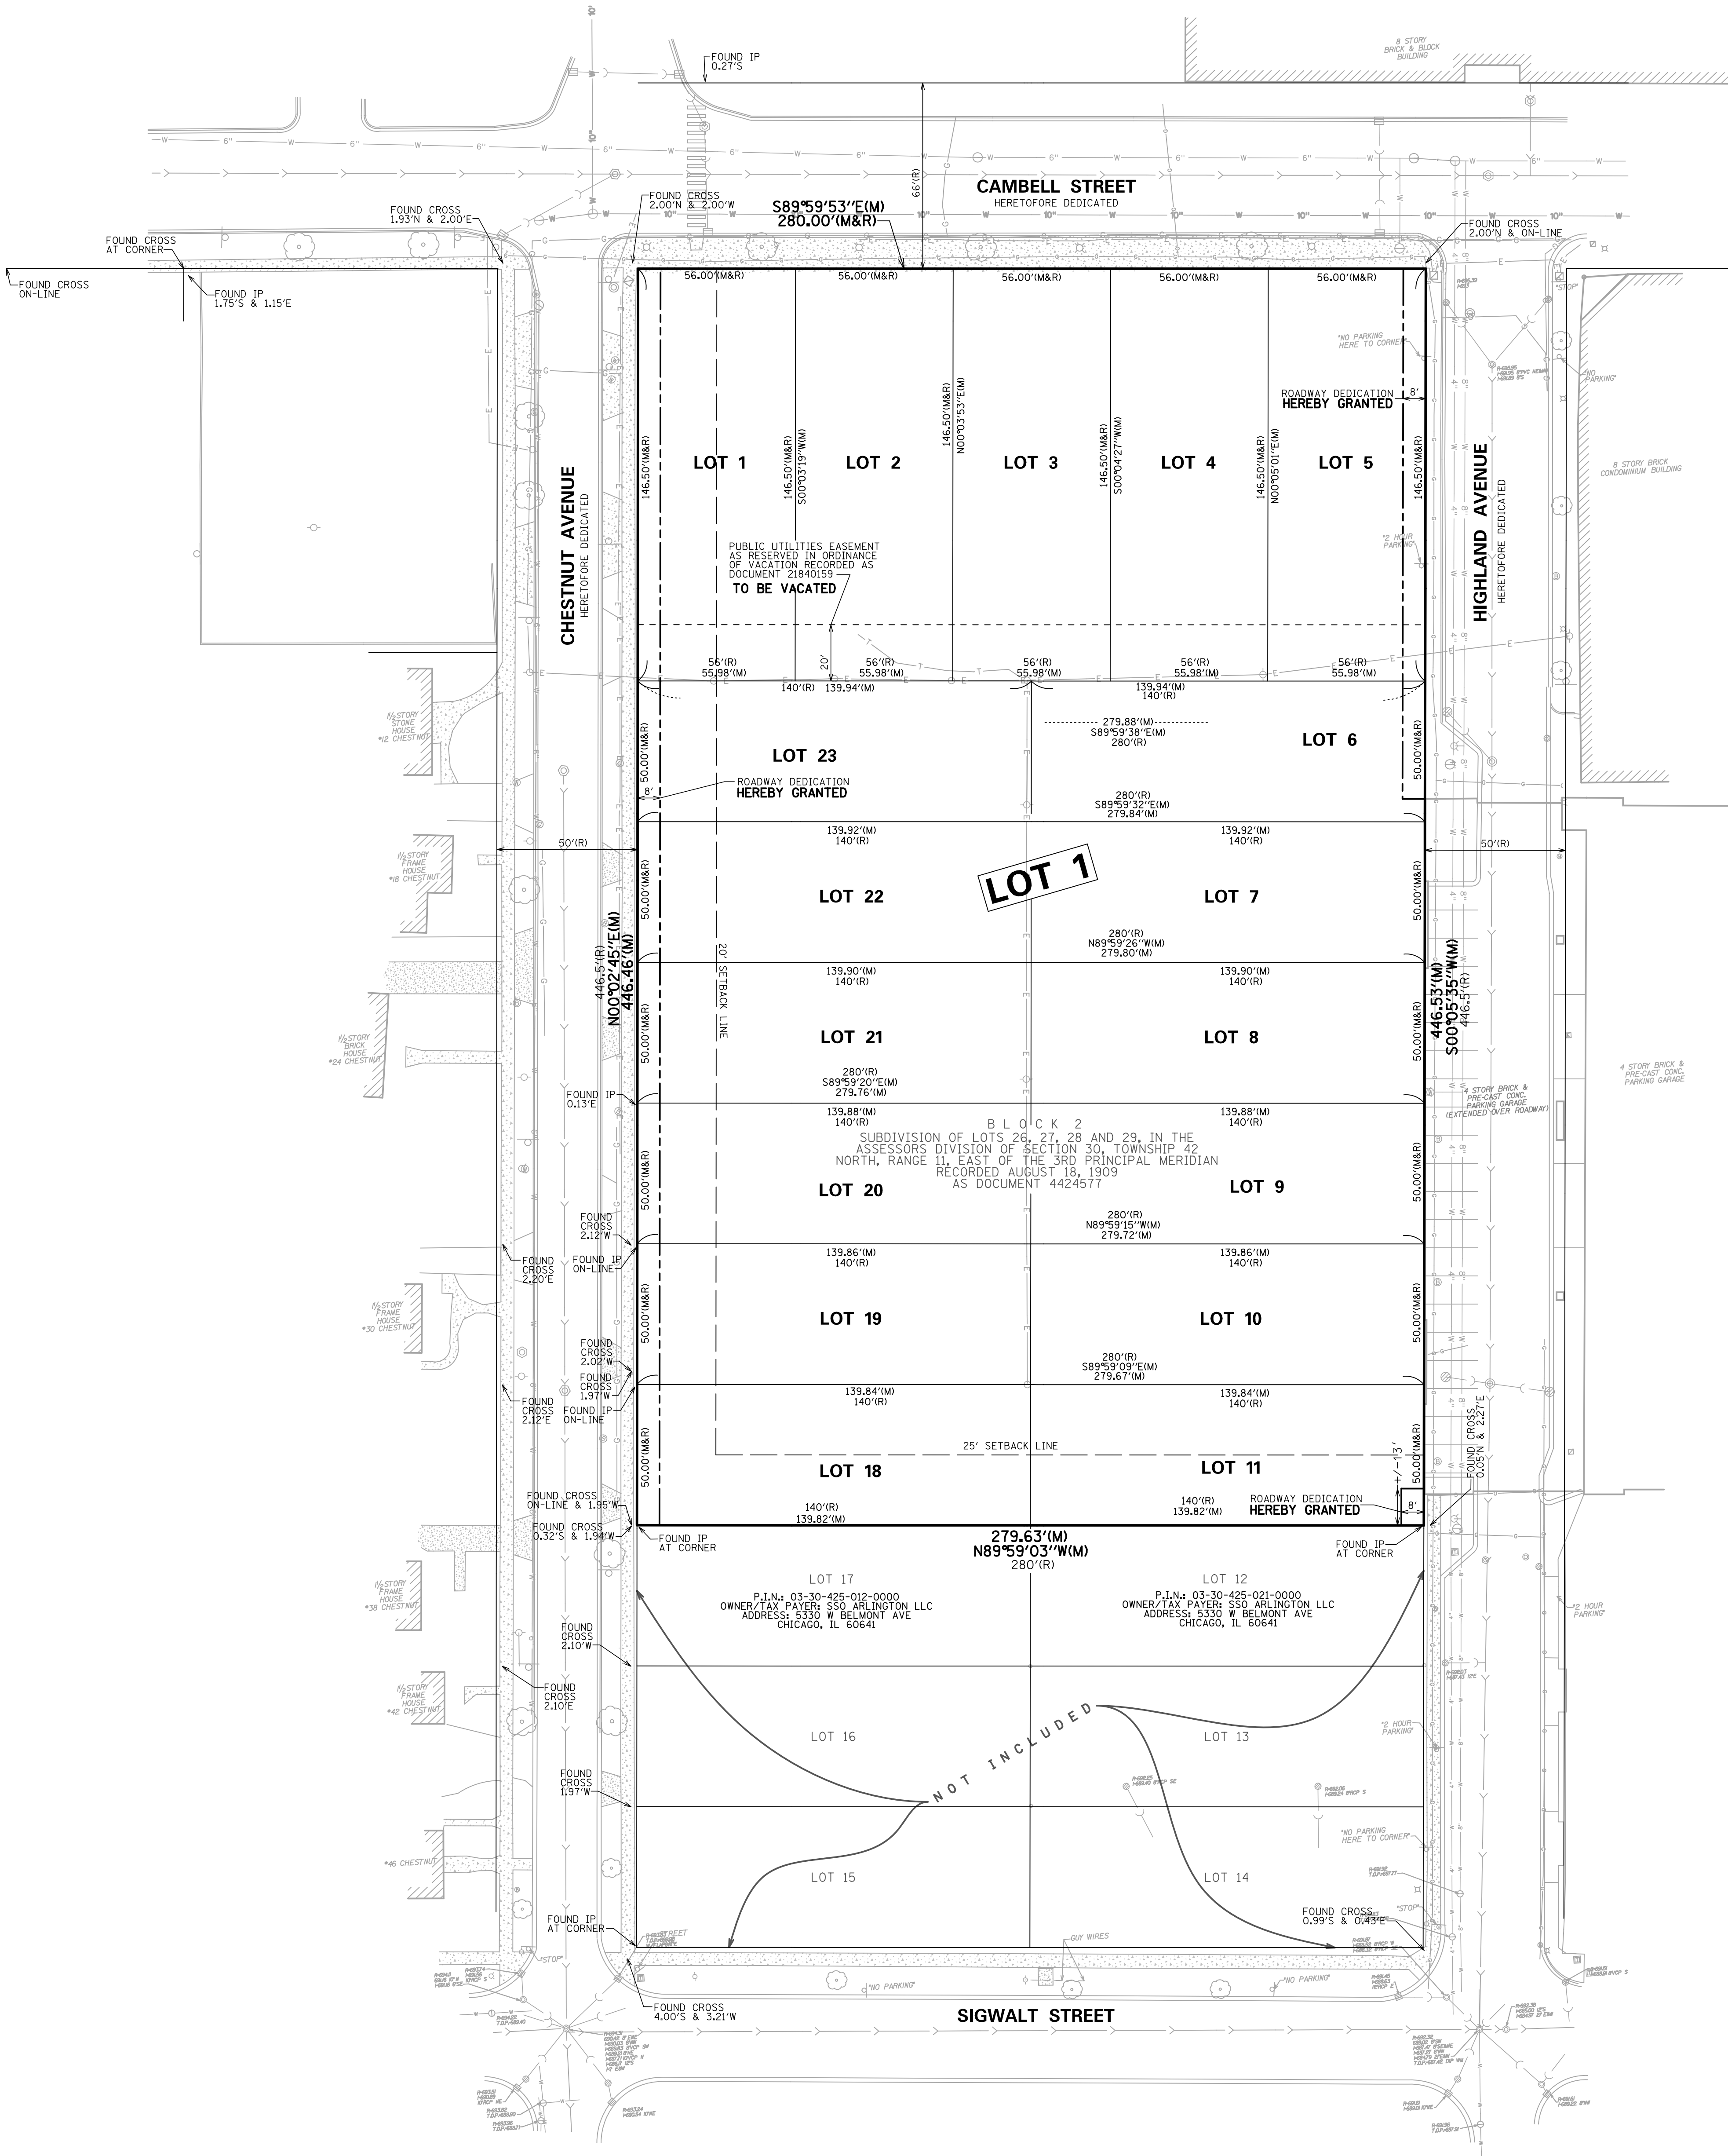

PREPARED FOR:  
CCH LLC  
838 BUSSE HIGHWAY  
PARK RIDGE, ILLINOIS 60068

OWNER:  
ALPHA TRUST  
838 BUSSE HIGHWAY  
PARK RIDGE, ILLINOIS 60068

SUBDIVIDER:  
CCH LLC  
838 BUSSE HIGHWAY  
PARK RIDGE, ILLINOIS 60068

FOR REVIEW  
PURPOSES ONLY

REVISIONS:  
02/08/2019  
02/15/2019  
03/14/2019



CONSULTING ENGINEERS  
SITE DEVELOPMENT ENGINEERS  
LAND SURVEYORS

9575 W. Higgins Road, Suite 700,  
Rosemont, Illinois 60018  
Phone: (847) 696-4060 Fax: (847) 696-4065

DATE: 09/04/2018  
JOB NO: 3514.02  
FILENAME:  
3514.02PRE-01  
SHEET  
1 OF 1