



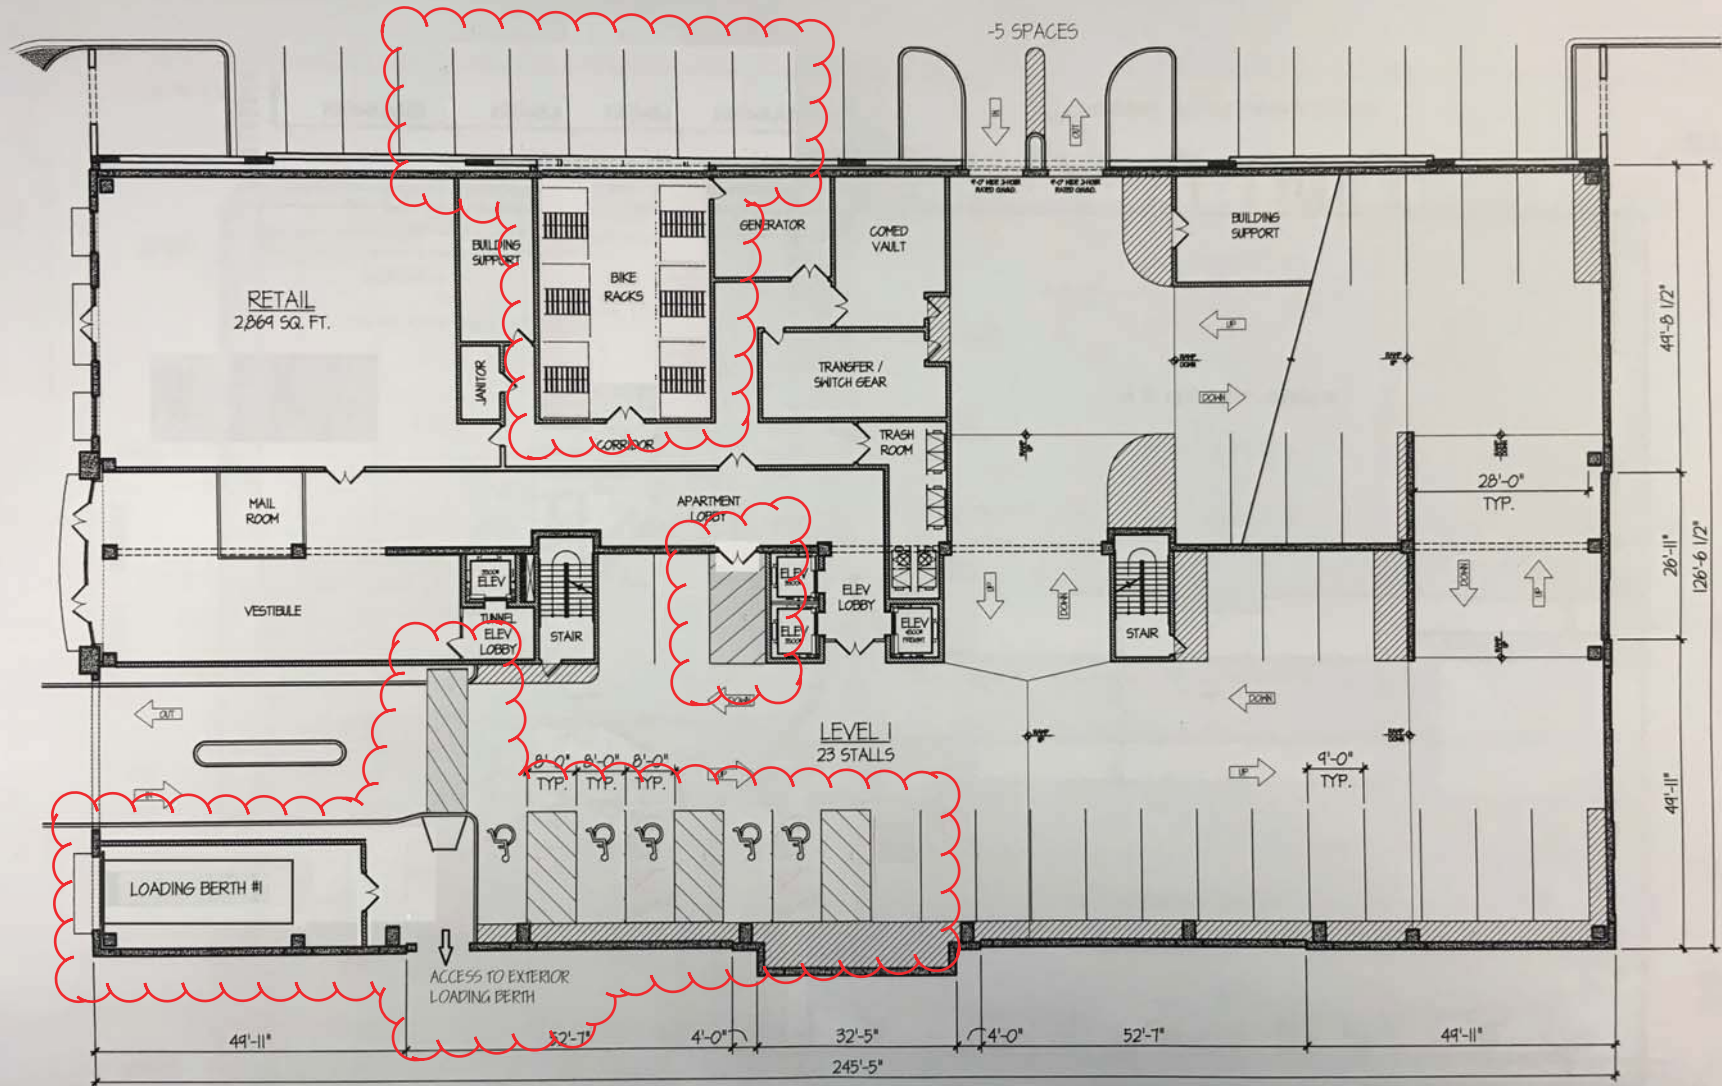

GROUND FLOOR LEVEL PARKING GARAGE PLAN

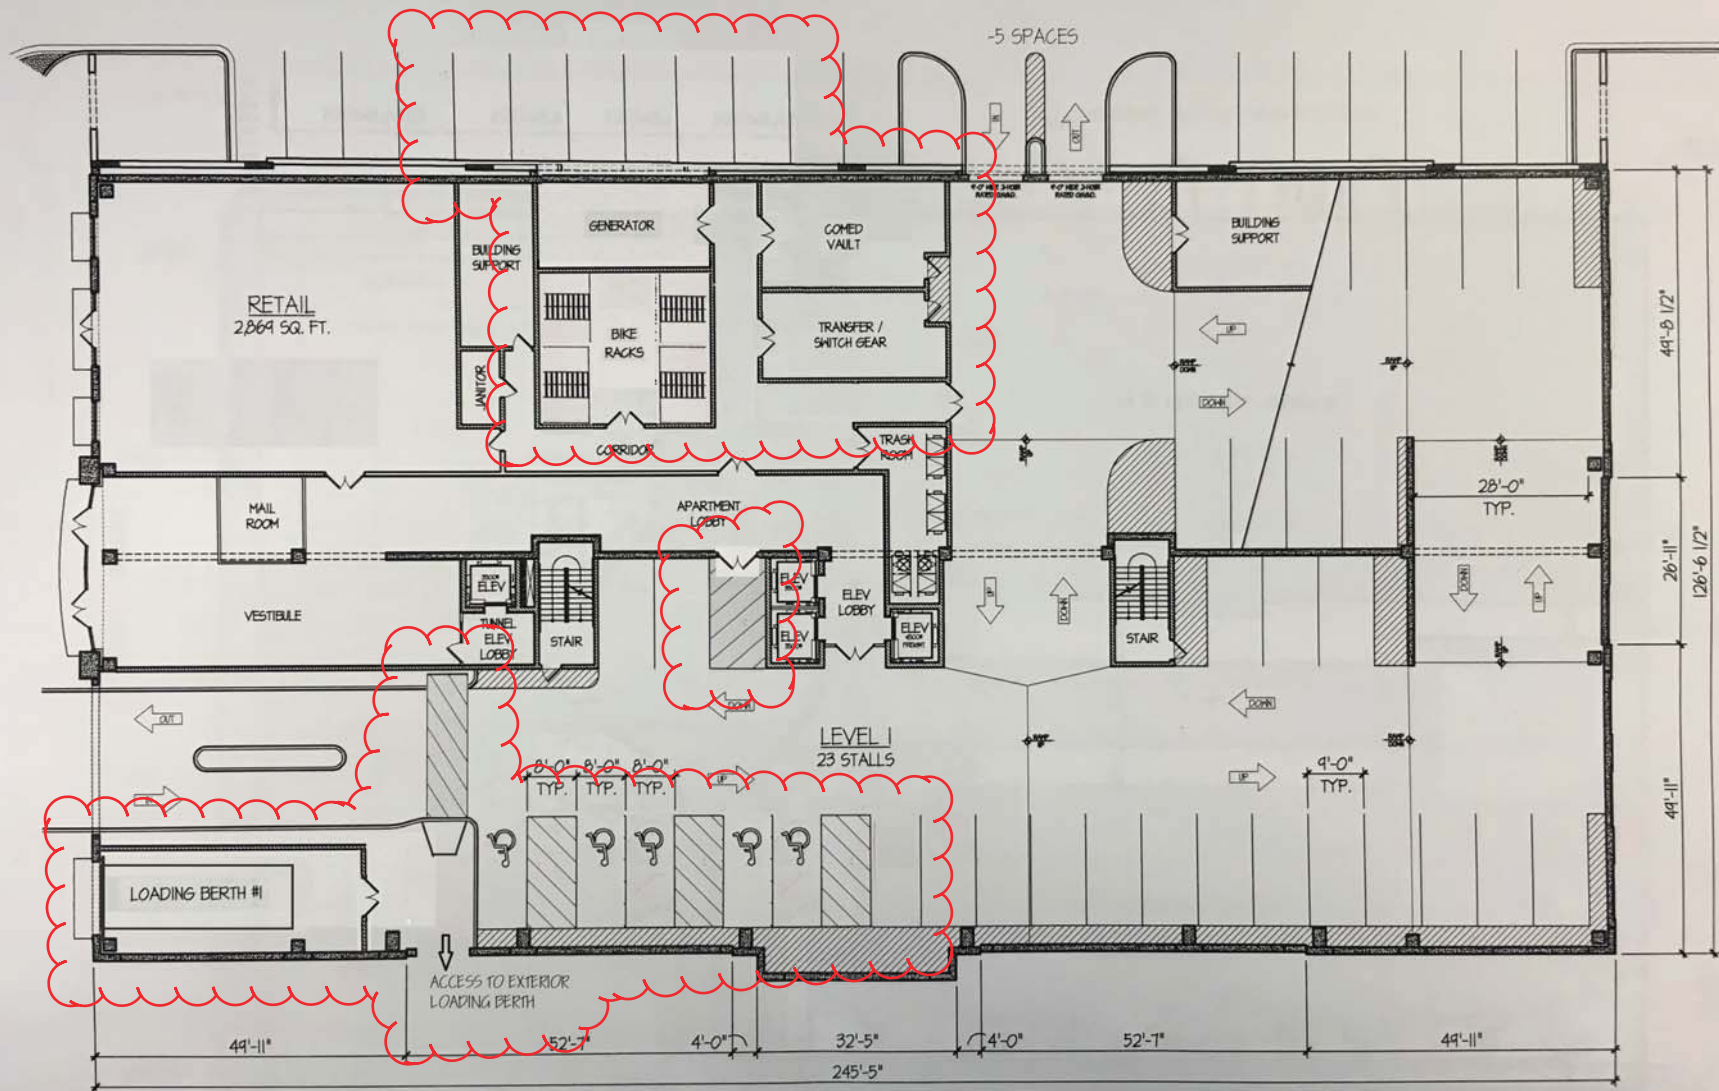

GROUND FLOOR LEVEL PARKING GARAGE PLAN

CONCEPT 2 4-3-19