




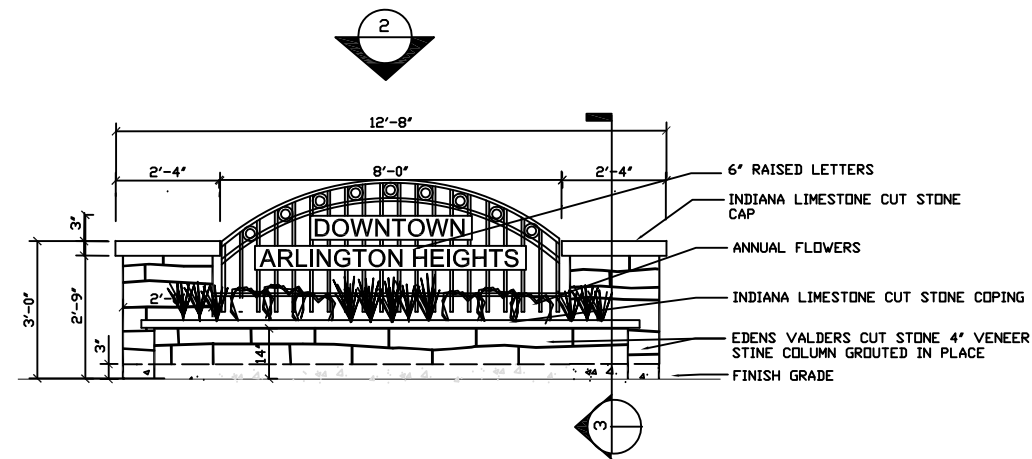


1 GROUND SIGN ELEVATION  
SCALE: 1/2" = 1'-0"

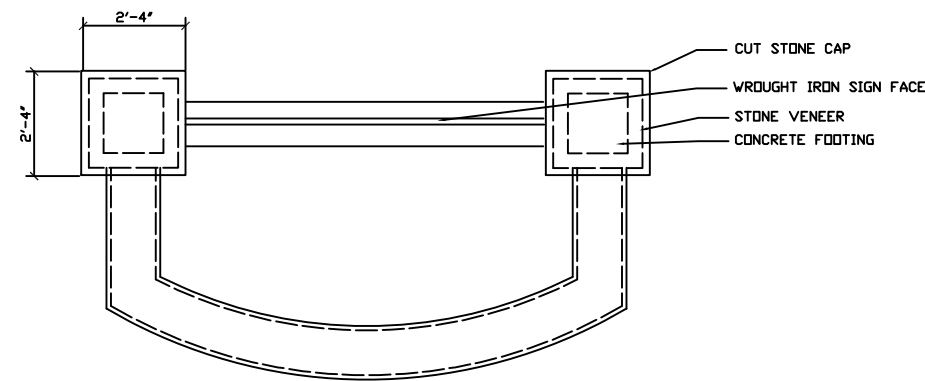

2 SIGN PLAN  
SCALE: 1/2" = 1'-0"

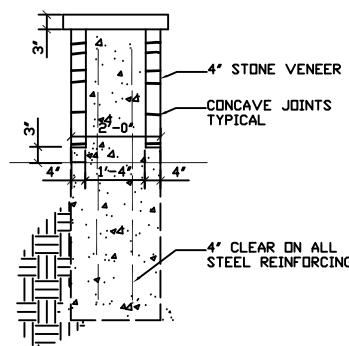

3 SIGN SECTION  
SCALE: 1/2" = 1'-0"

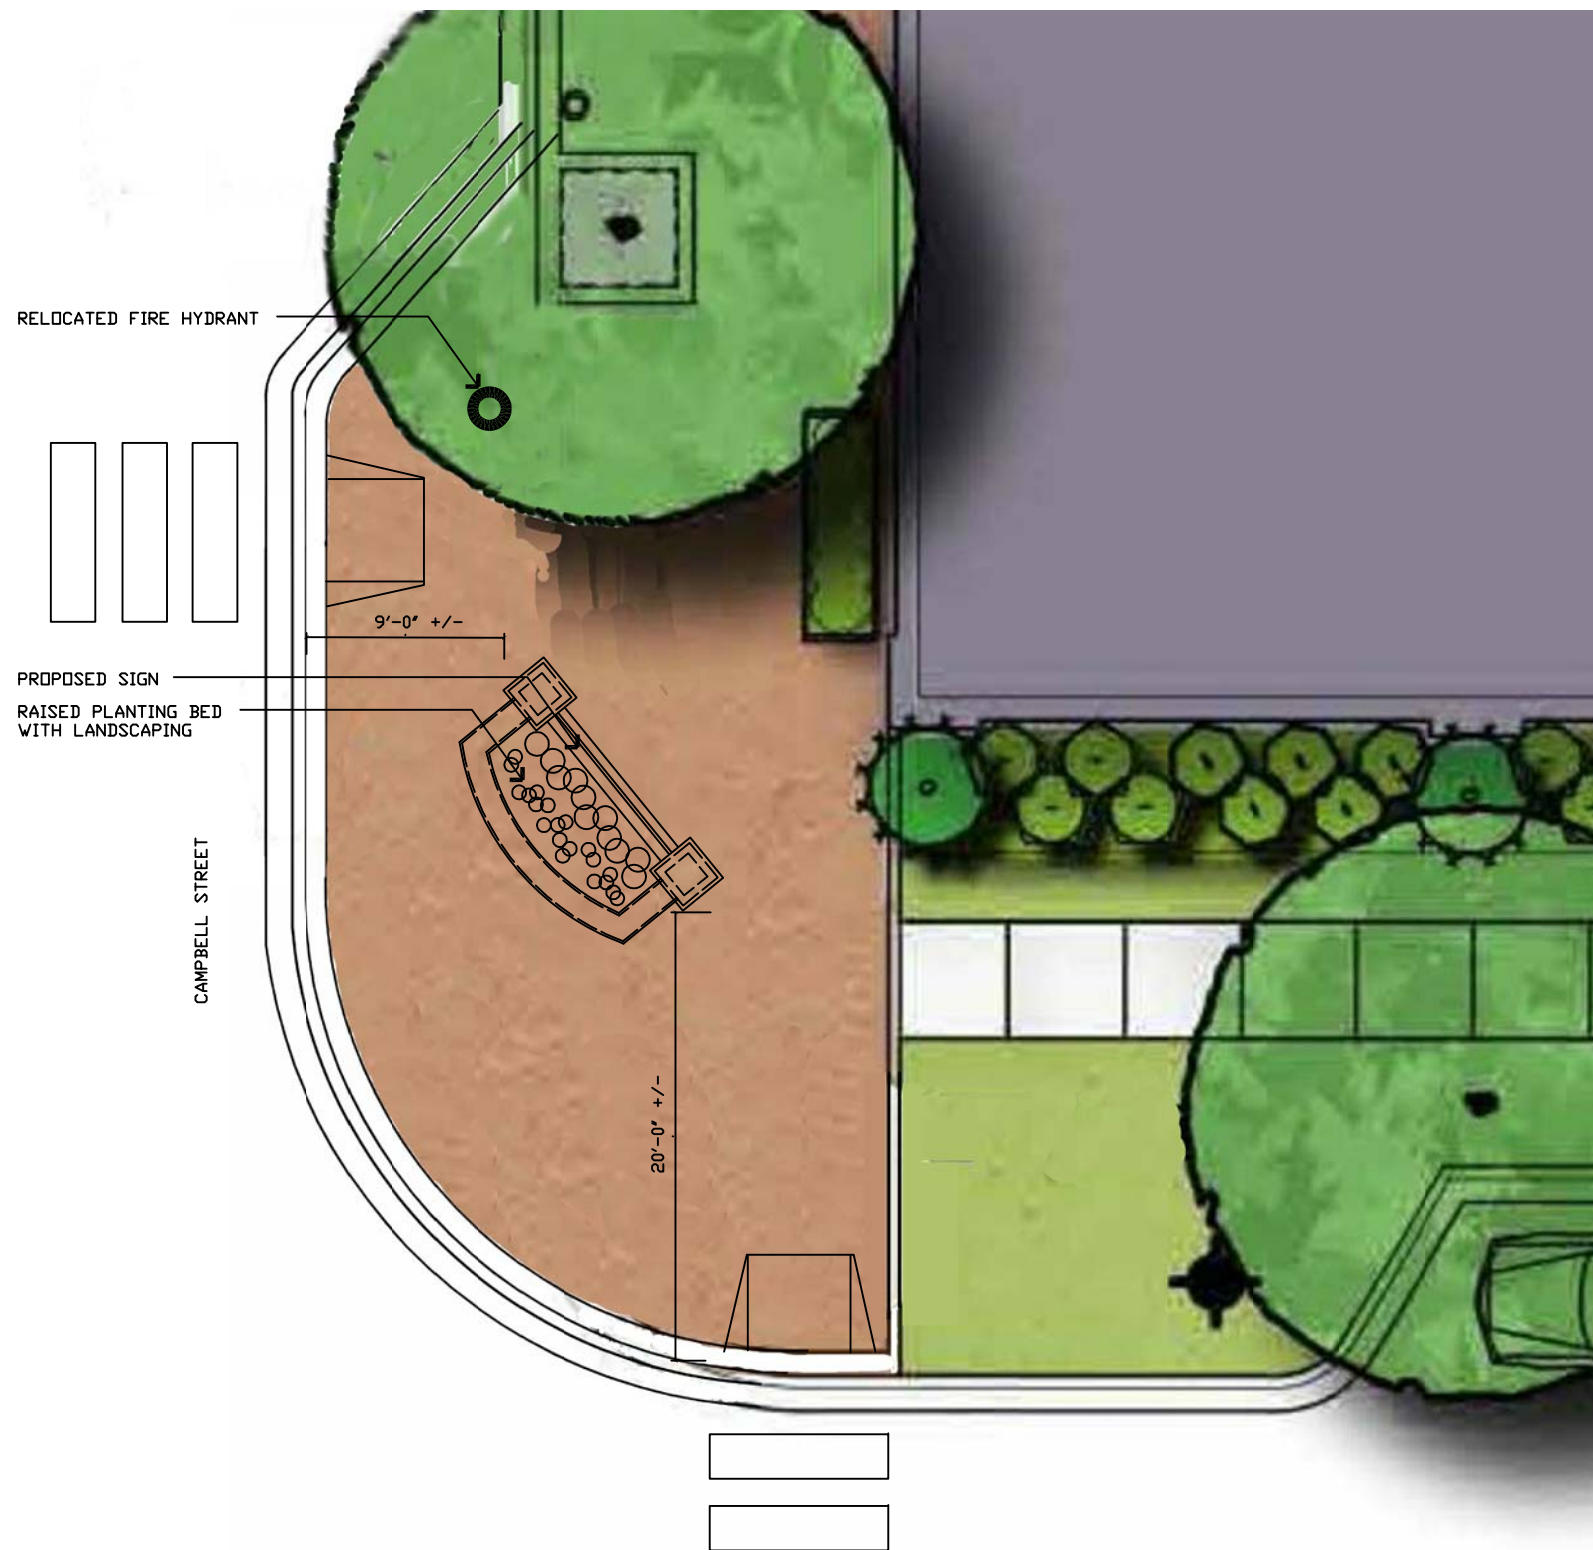

4 PLAN VIEW  
SCALE: 1/4" = 1'-0"

Village of Arlington Heights

33 S. Arlington Heights Road  
Arlington Heights IL 60005

SIGN DETAILS

Date:  
4/4/2019

Revisions:

Scale:

Checked By:

Project Number:

Drawn By:  
DM

Sheet Number: