


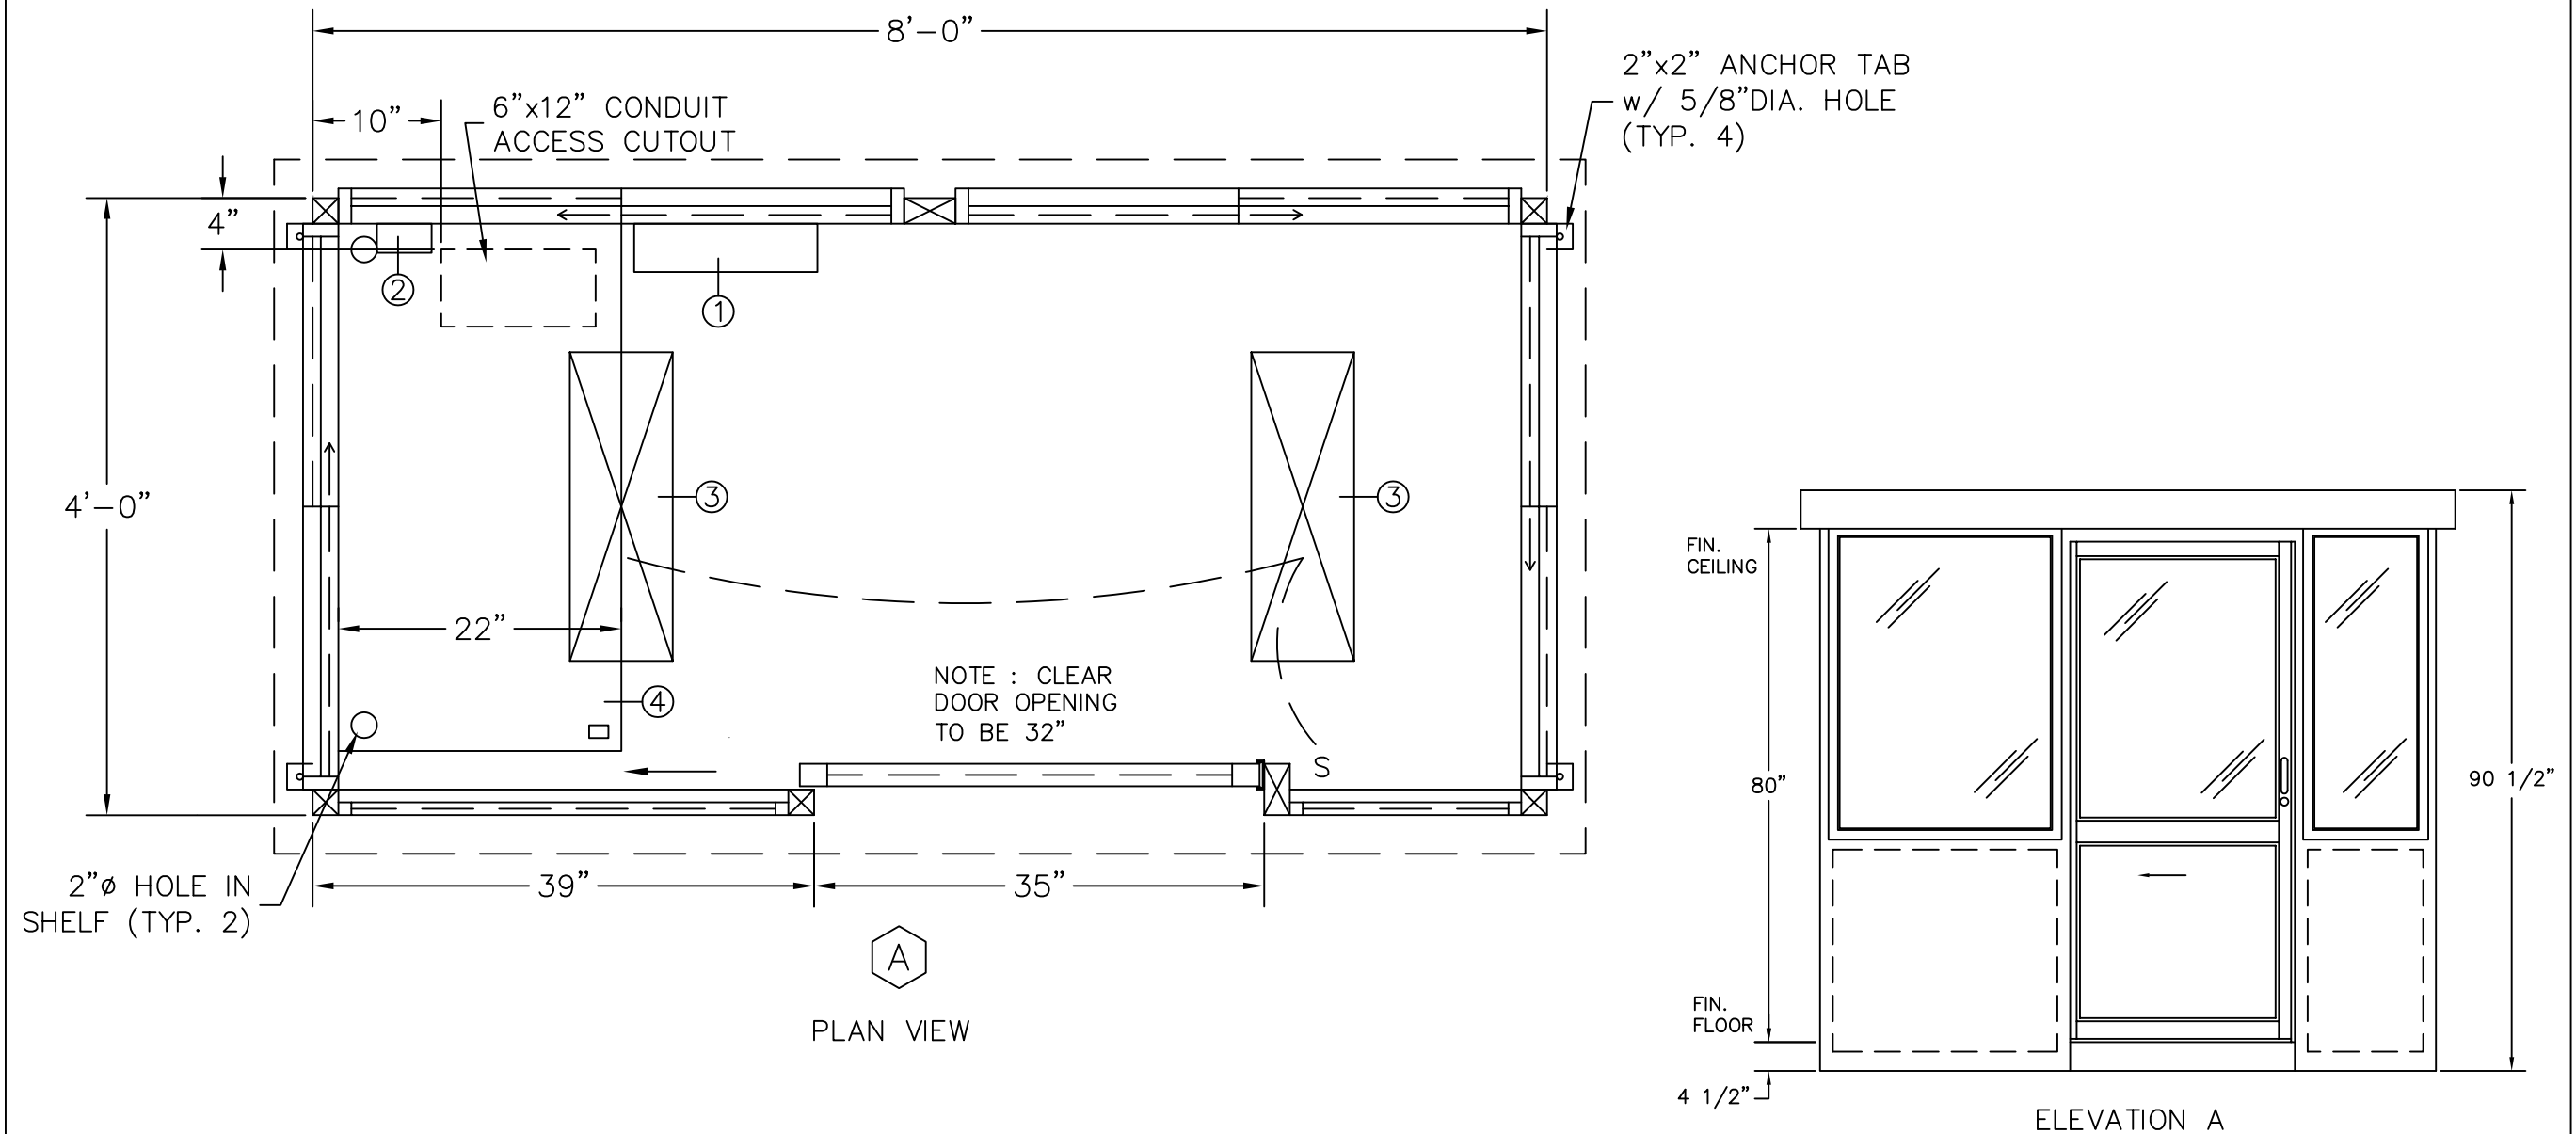

DURASTEEL MODEL PC-84SL BUILDING NOTES :

- ①— 100 AMP SINGLE PHASE 12 CIRCUIT LOAD CENTER W/MAIN BKR.
- ②— 115V DUPLEX, 230V OUTLET
- ③— 34 WATT SURFACE MTD. FLUORESCENT LIGHT W/SWITCH
- ④— 22" DEEP SHELF
- * 3" OVERHANG EXTERIOR MEMBRANE ROOF
- * 1- HEAVY DUTY ALUMINUM DOOR w/HALF GLASS AND ADA HANDLES
- * GLAZING- CLEAR TEMPERED GLASS
- * INSULATION- WALLS R-9, CEILING R-17
- * ALUMINUM TREAD PLATE FLOOR
- * BUILDING PAINTED- ADVISE COLOR
- * UL LABEL FOR COMPLIANCE WITH THE N.E.C.

NOTES:

- SLIDING DOORS AVAILABLE BOTH SIDES- SUFFIX DSL
- CASHIER WINDOW AVAILABLE IN DOOR- SUFFIX CSL
- SWING DOOR AVAILABLE IN REAR OF BOOTH- SUFFIX SW

PORTA-KING BUILDING SYSTEMS

4133 SHORELINE DRIVE EARTH CITY, MISSOURI 63045
1-800-456-5464 FAX 314-291-2857 www.portaking.com

TITLE

DURASTEEL MODEL PC-84SL