

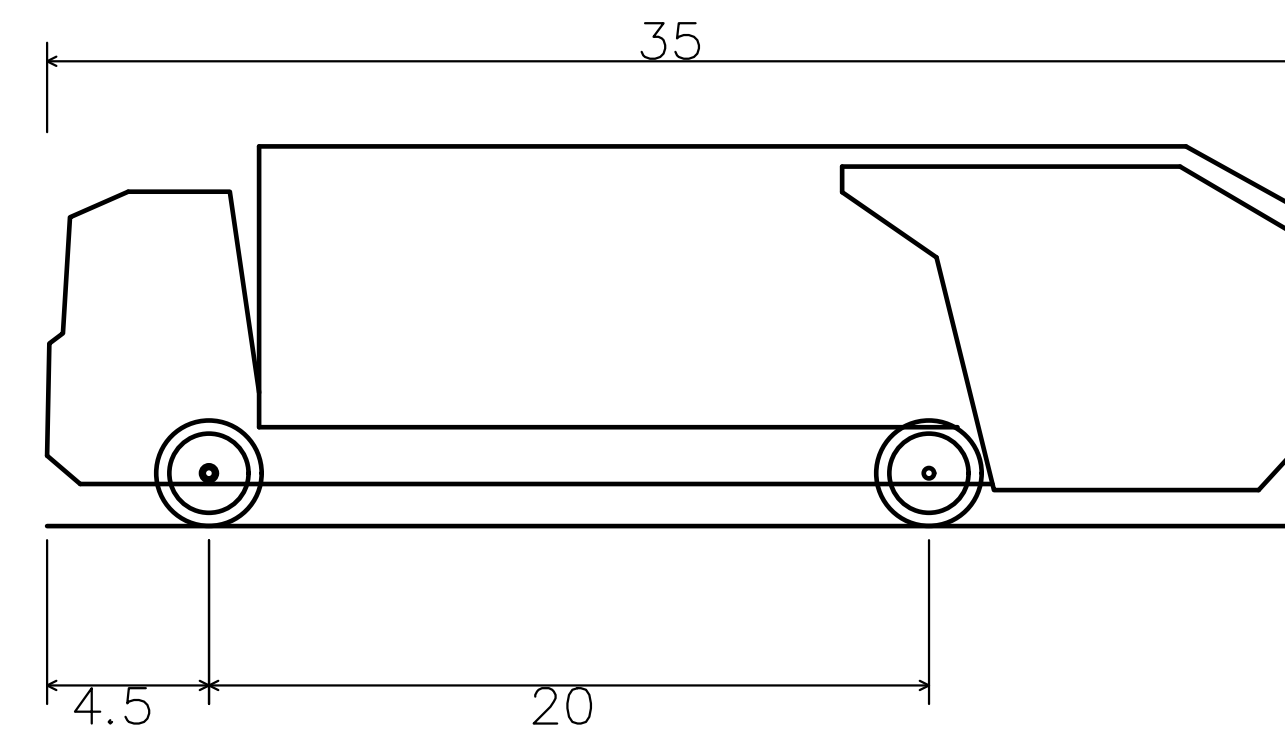


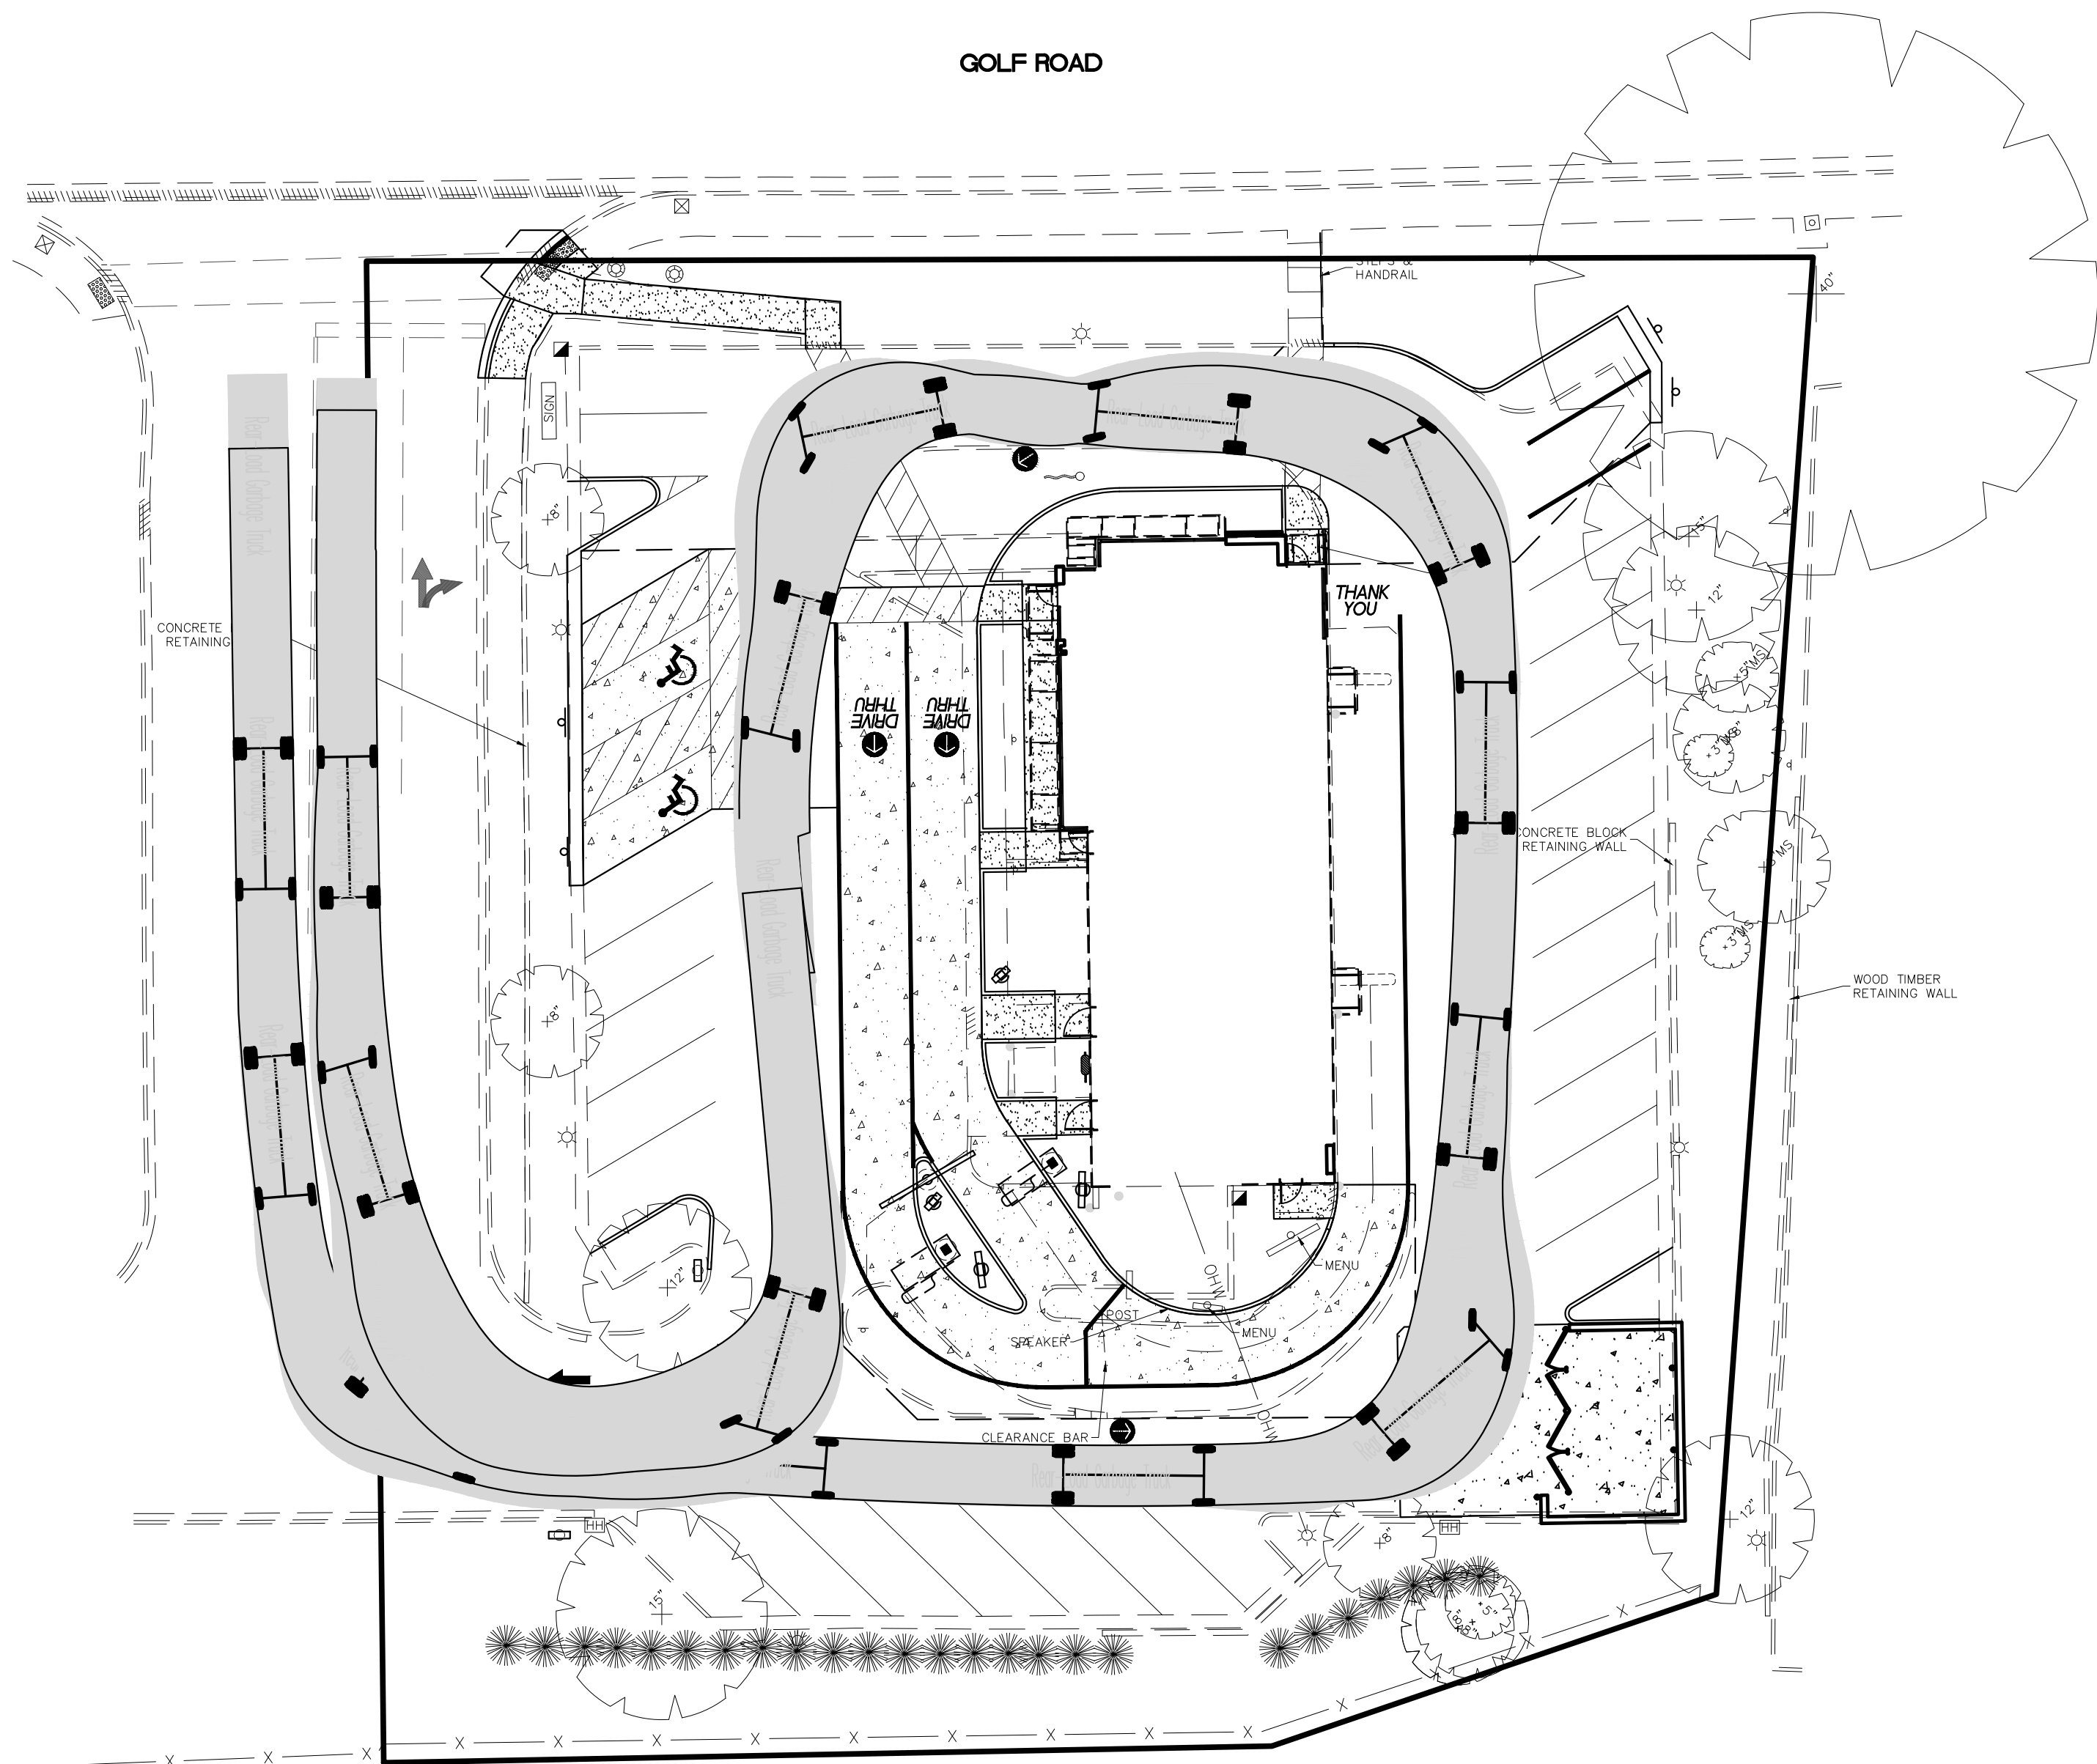

Rear-Load Garbage Truck
Overall Length 35.000ft
Overall Width 8.375ft
Overall Body Height 10.546ft
Min Body Ground Clearance 1.000ft
Track Width 8.375ft
Lock-to-lock time 6.00s
Curb to Curb Turning Radius 29.300ft

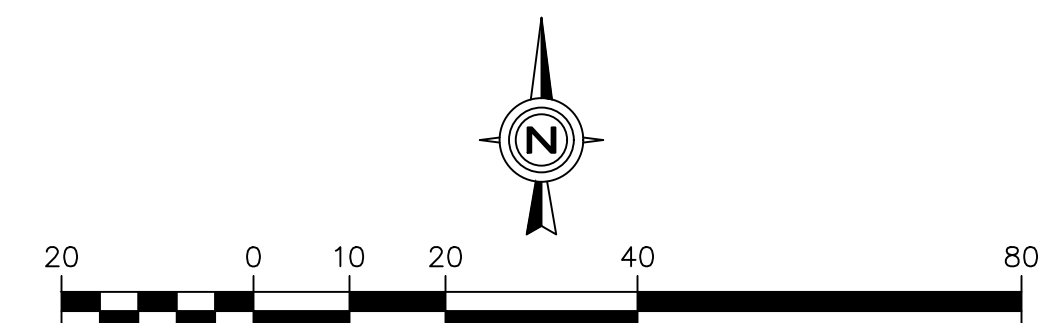

REFUSE TRUCK CIRCULATION PLAN

CHECKED BY: J. MILLER
DESIGN BY: H. WITTENKELLER
DRAWN BY: K. SACK
DATE: AUGUST 2, 2019
SCALE: 1" = 20'
PROJECT NO.: 18-108

1 of 1

LC #12-1434

Watermark Engineering
RESOURCES, LTD.
2831 Ginger Woods Parkway, Suite 100, Aurora, IL 61502
phone 630-375-1800 fax 630-238-9800 www.watermark-engineering.com

Prepared By:

McDonald's
711 Jorie Blvd., 3rd Floor
Oak Brook, IL 60523
McDONALD'S - ARLINGTON HEIGHTS, IL
45 E. Golf Road
Arlington Heights, Illinois

Prepared For:

NO.

REVISIONS

DATE