



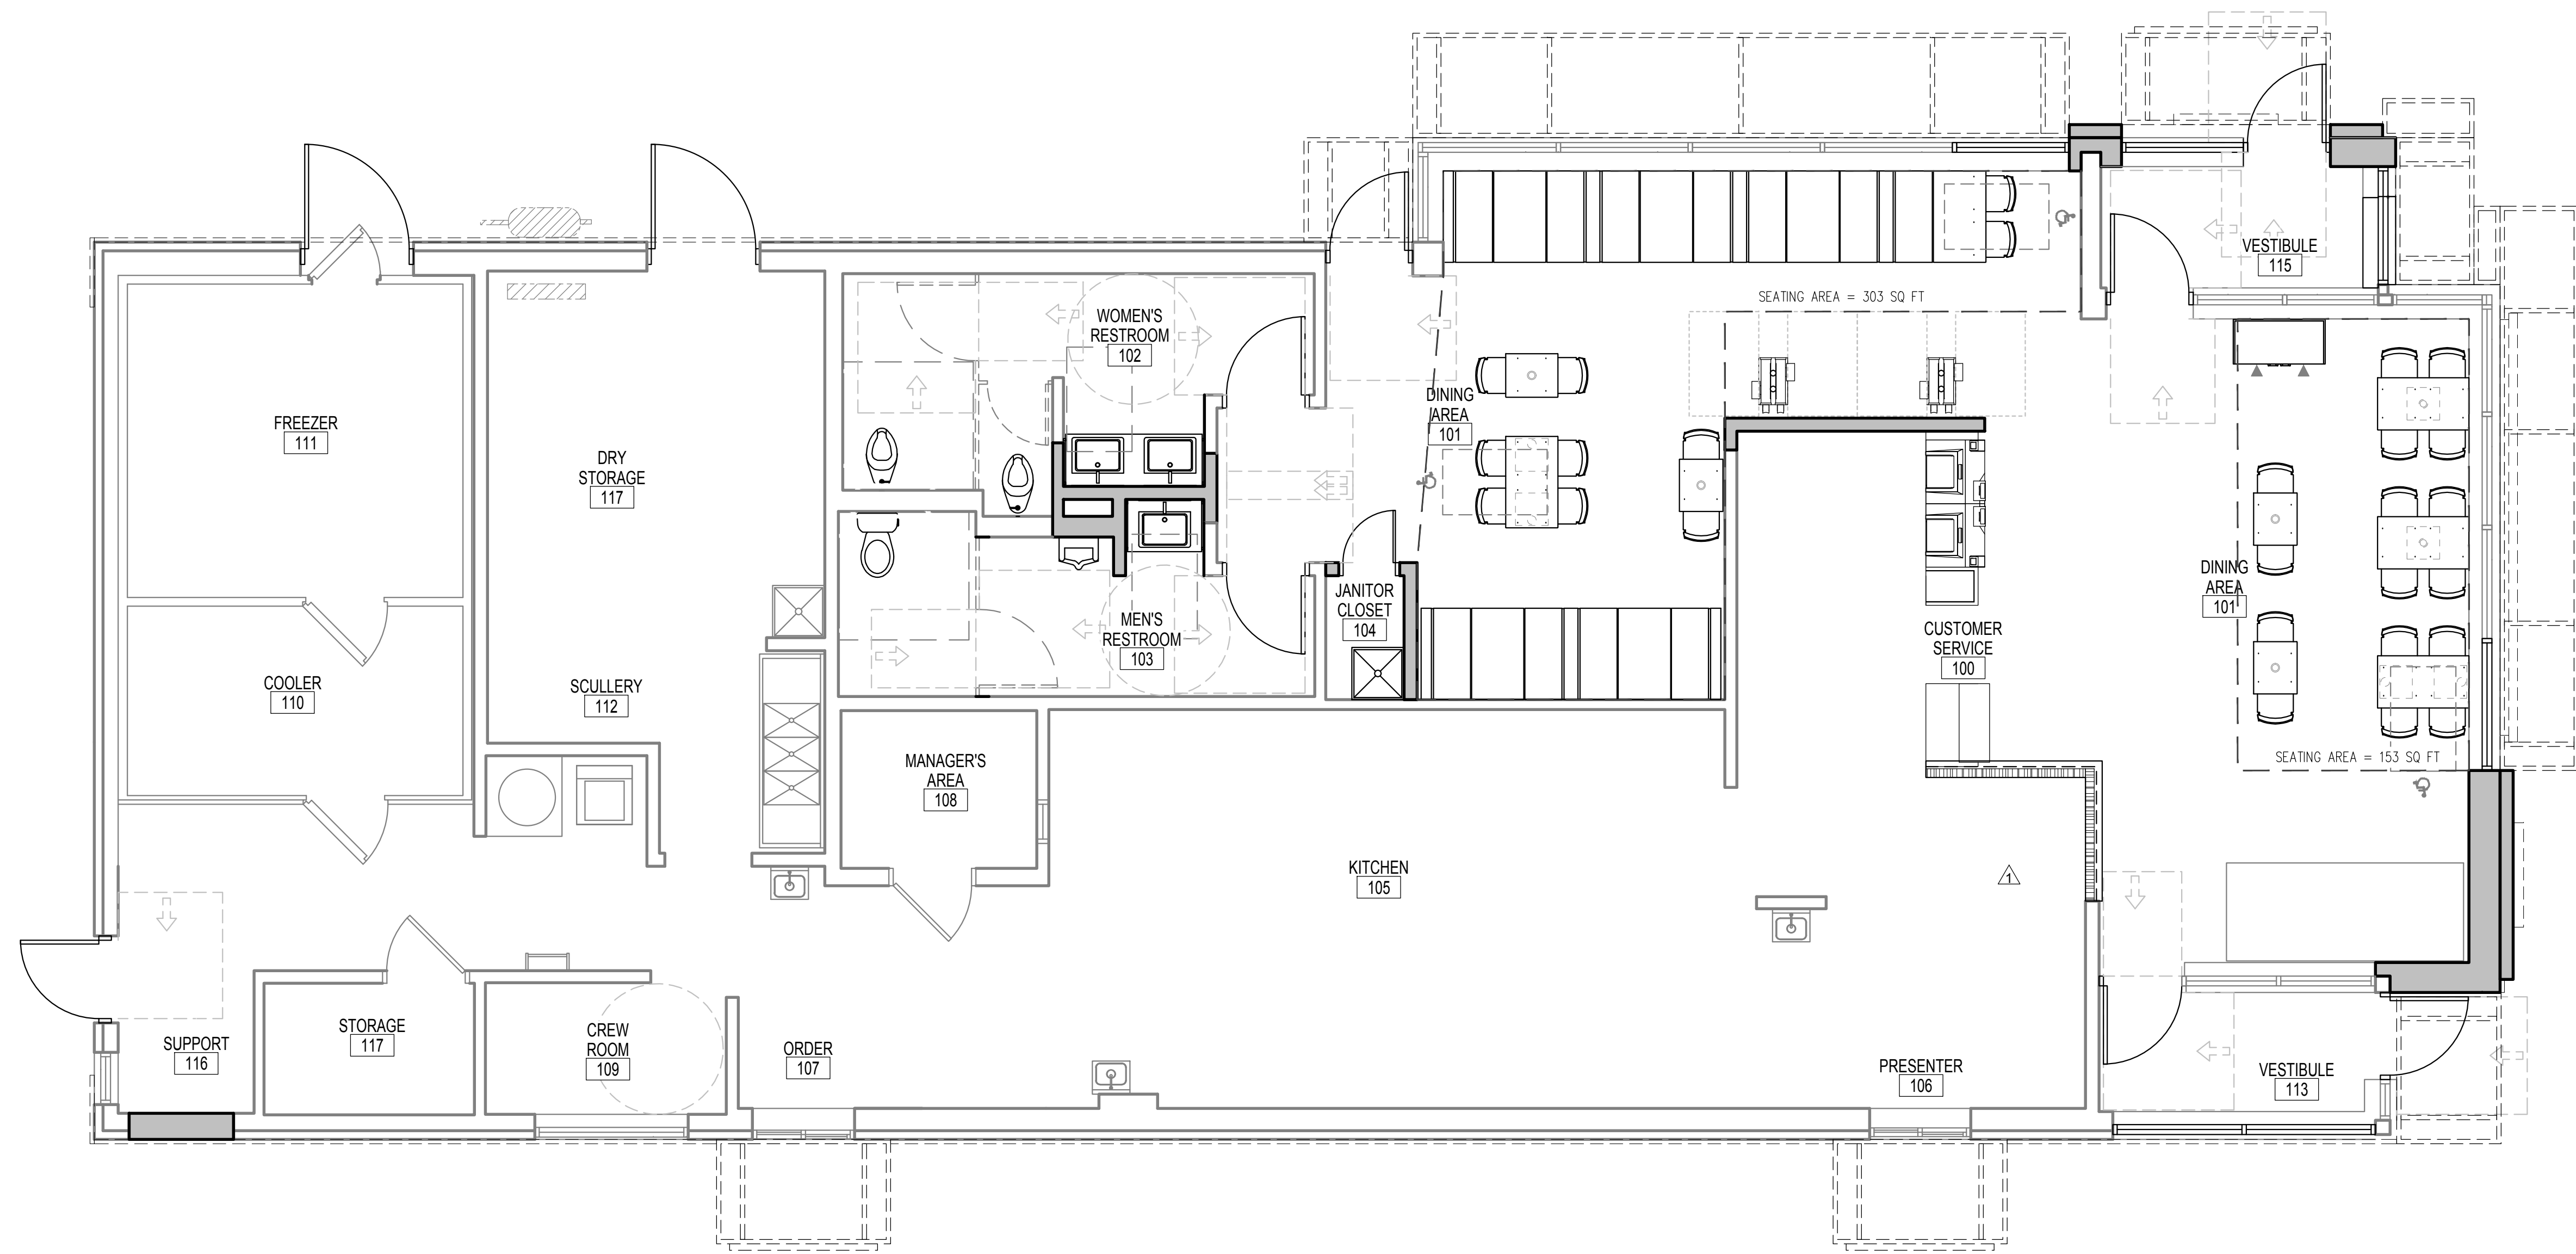

© ALL DRAWINGS AND WRITTEN MATERIAL CONTAINED HEREIN ARE THE PROPERTY OF THE LINLE DESIGN GROUP, INC. THEY MAY NOT BE REVISED, COPIED, REUSED, OR DISCLOSED IN ANY MANNER WITHOUT WRITTEN AUTHORIZATION FROM THE ARCHITECT.

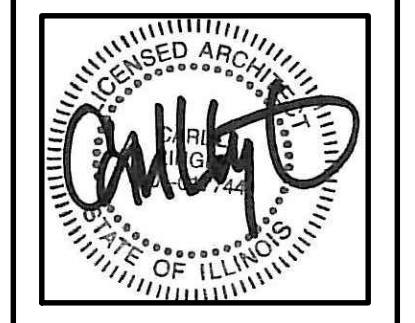

ISSUED DATE: 05/02/19

McDonald's
USA, LLC
45 E. GOLF ROAD
ARLINGTON HEIGHTS, IL 60005

REVISIONS	DATE	DESCRIPTION	PERMIT REVIEW BID SET	OWNER COMMENTS
#				
1	05/02/19	PERMIT REVIEW BID SET		

STATE ID: 121434
NATIONAL #: 13514
PROJECT NUMBER: 18-444
DRAWN BY: RP
CHECKED BY: CLL

SHEET TITLE:
SEATING
EXHIBIT
PLAN

SHEET NUMBER:
T3.0