

METROPOLIS


111 W Campbell St
Arlington Heights, IL

Photometric Light Study



Date 11-21-19
Job# 7031946

Standard LED Layout, No Bulbs

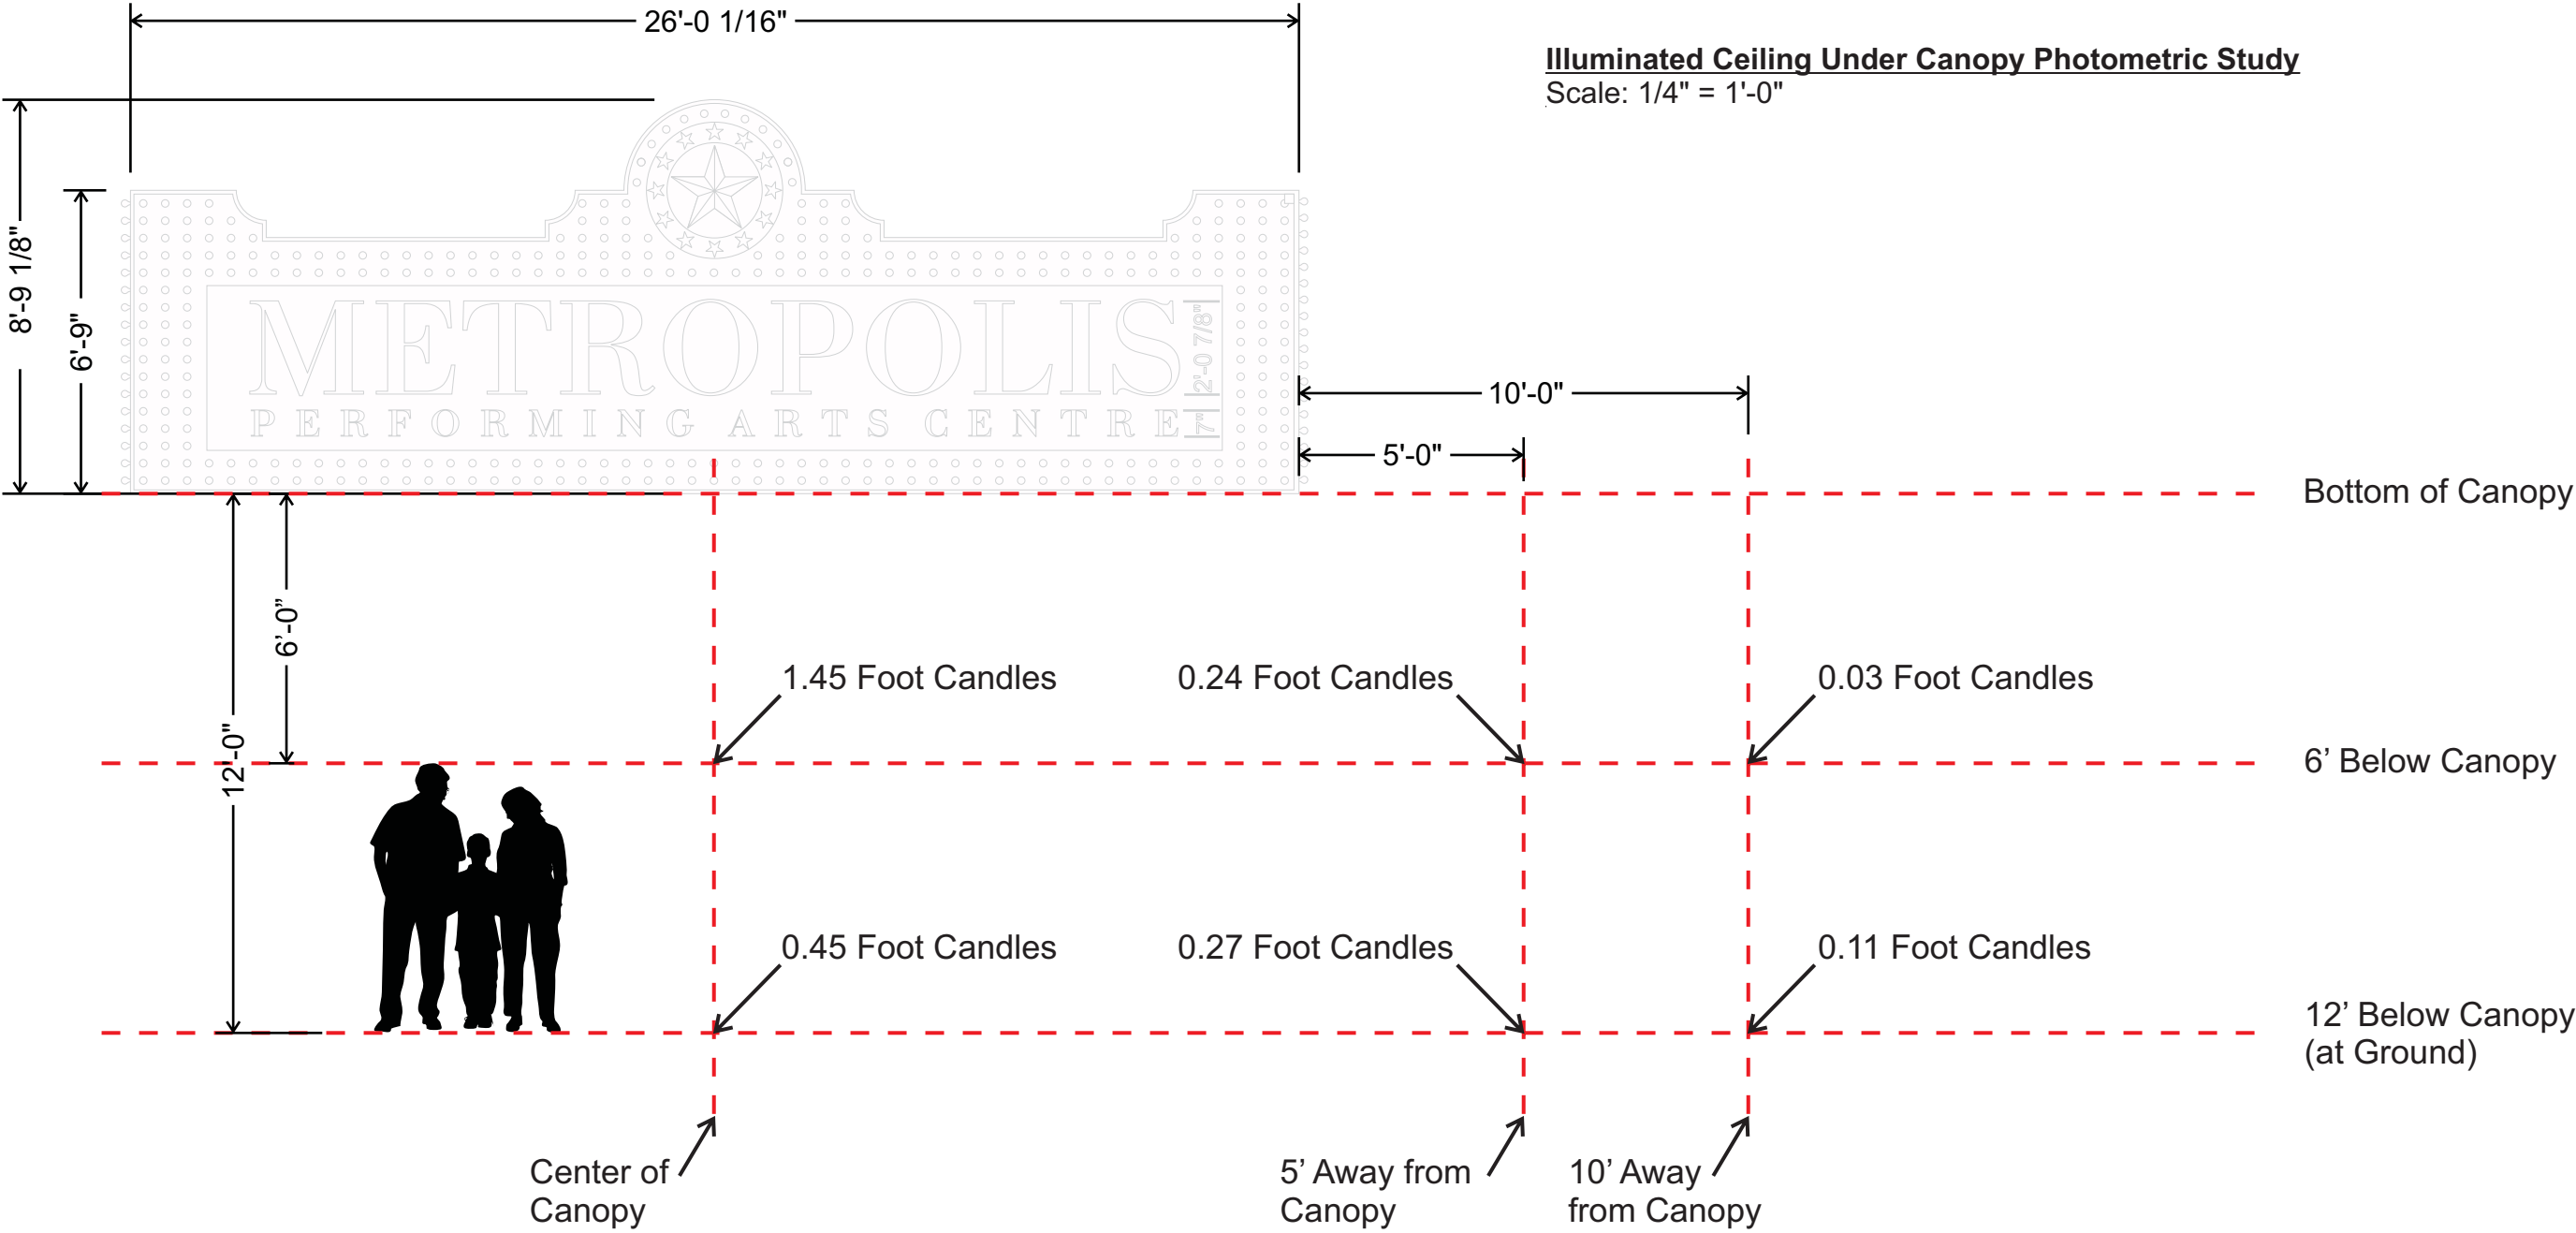

Client
Metropolis
Photometric Light Study

Customer Approval

Project Name & Location
111 W Campbell
Arlingto Heights, IL

Job Number
7031946

Date
11.21.19

Drawn By
SJV

SWS WO CODE
☐ F ☐ E
☐ V ☐ R
☐ C ☐ O
☐ P


Revisions

THIS DRAWING IS PROPERTY
OF SOUTH WATER SIGNS
ALL RIGHTS OF REPRODUCTION
ARE RESERVED BY
SOUTH WATER SIGNS

MEMBER
INTERNATIONAL SIGN ASSOCIATION

UL
LISTED

Standard LED Layout, with Bulbs

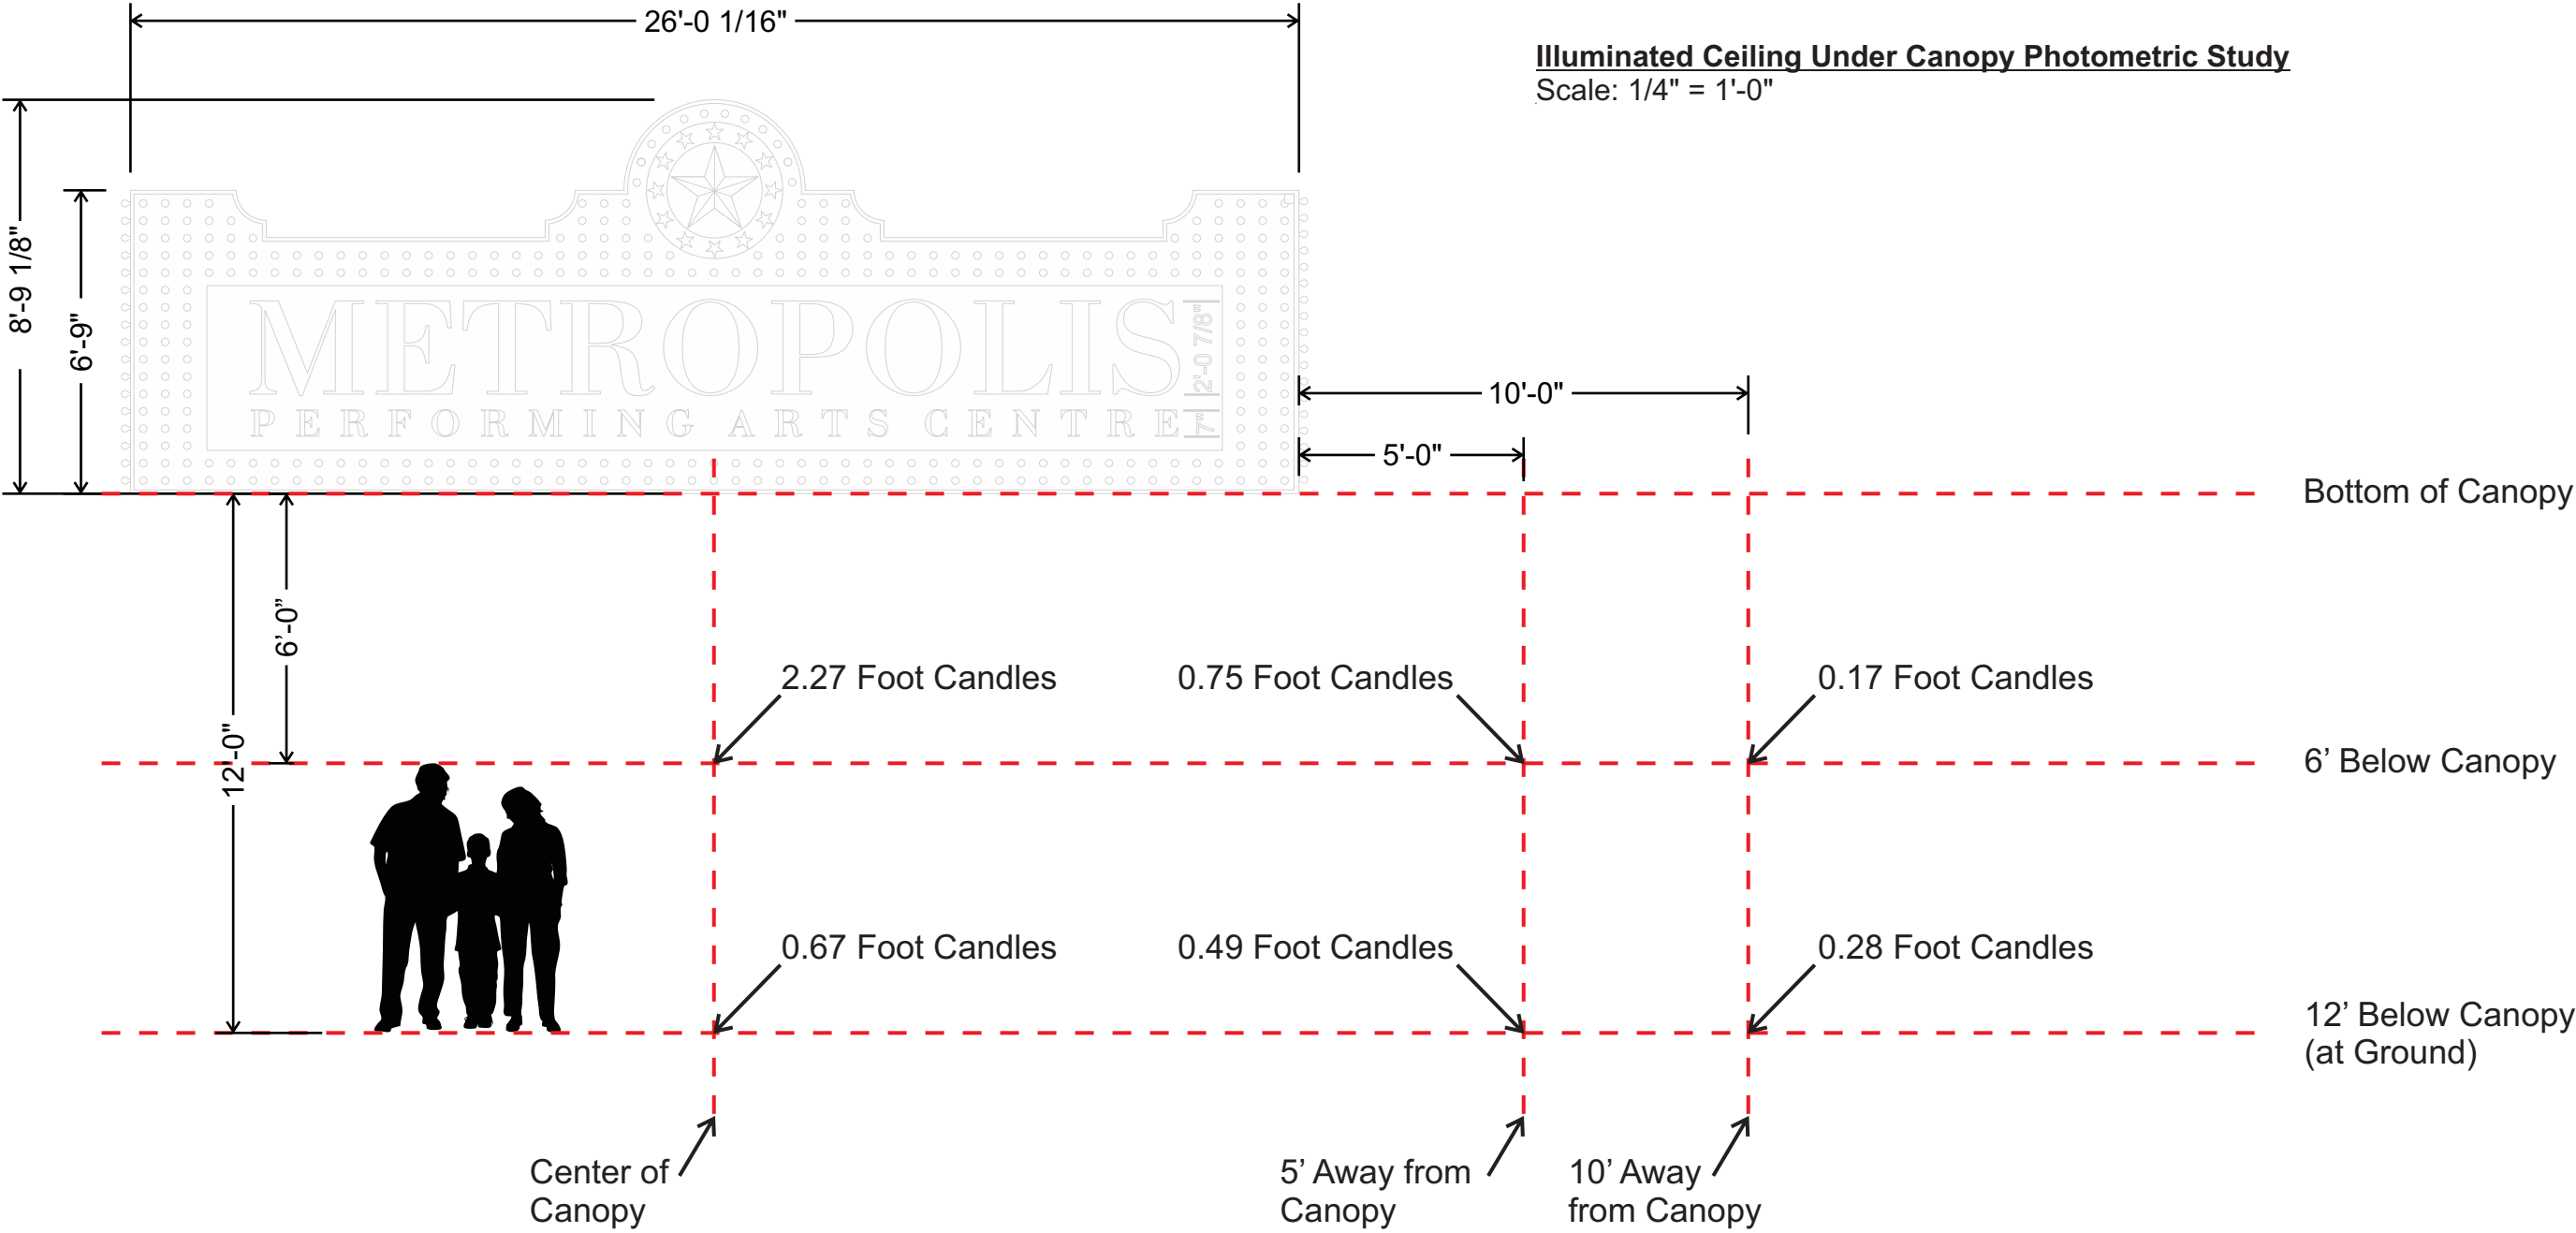

Client
Metropolis
Photometric Light Study

Customer Approval

Project Name & Location
111 W Campbell
Arlingto Heights, IL

Job Number
7031946

Date
11.21.19

Drawn By
SJV

SWS WO CODE
☐ F ☐ E
☐ V ☐ R
☐ C ☐ O
☐ P


Revisions

THIS DRAWING IS PROPERTY
OF SOUTH WATER SIGNS
ALL RIGHTS OF REPRODUCTION
ARE RESERVED BY
SOUTH WATER SIGNS

MEMBER
INTERNATIONAL SIGN ASSOCIATION

UL
LISTED

Double LED Layout, with Bulbs

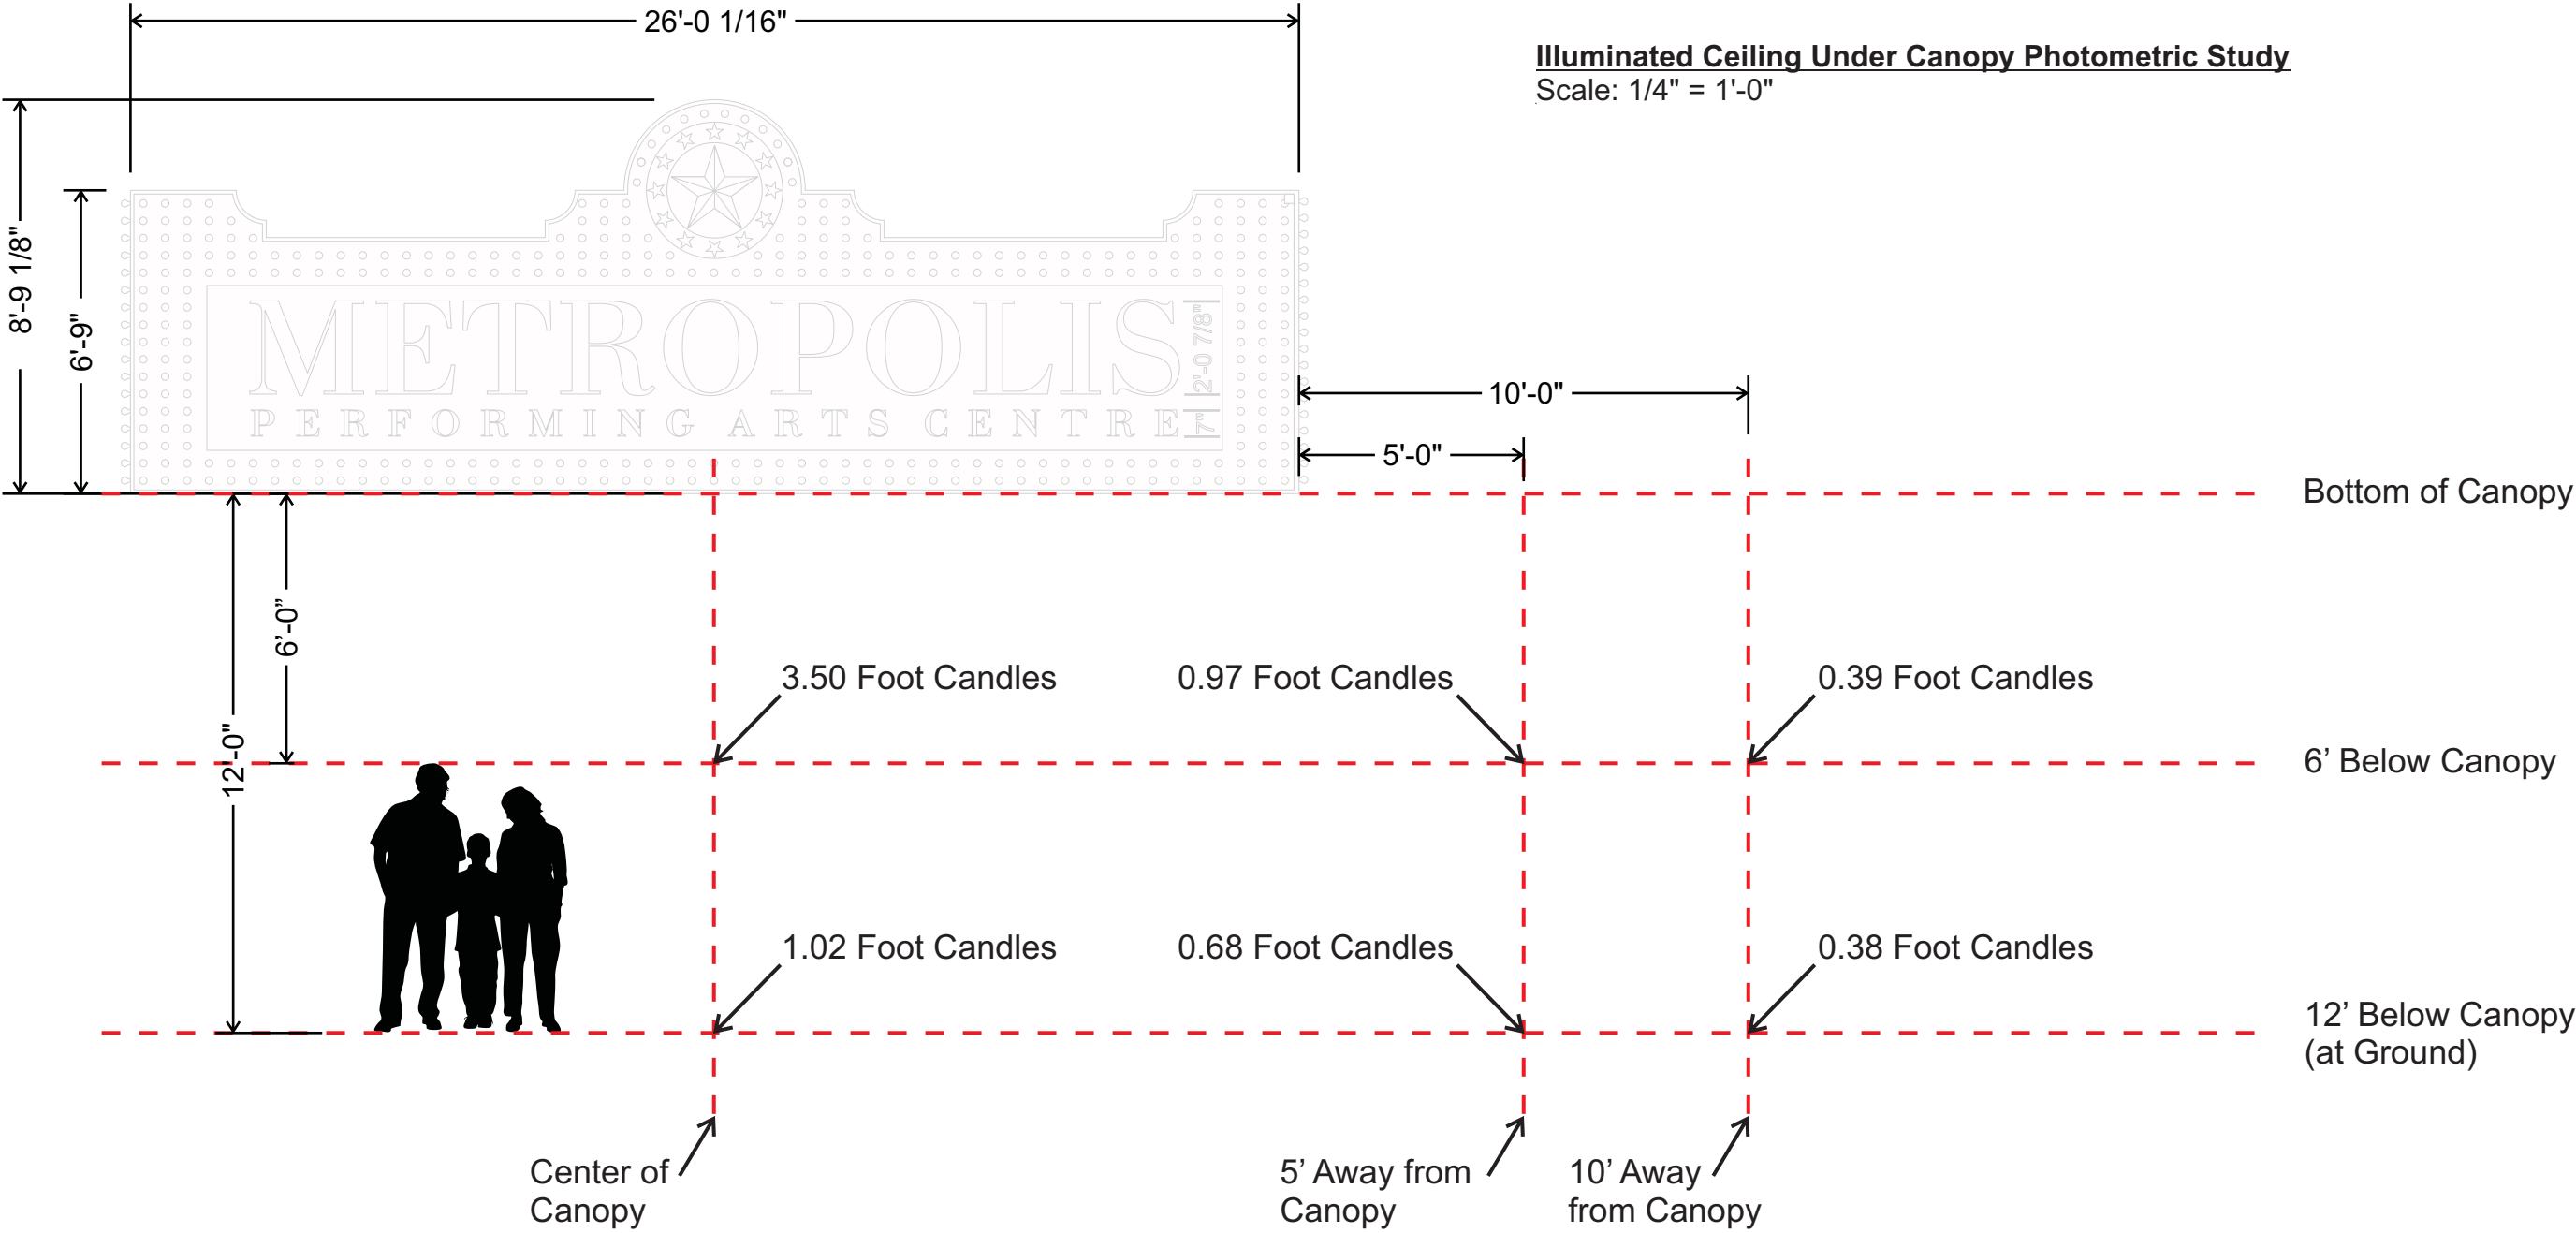

Client
Metropolis
Photometric Light Study

Customer Approval

Project Name & Location
111 W Campbell
Arlingto Heights, IL

Job Number
7031946

Date
11.21.19

Drawn By
SJV

SWS WO CODE
☐ F ☐ E
☐ V ☐ R
☐ C ☐ O
☐ P


Revisions

THIS DRAWING IS PROPERTY
OF SOUTH WATER SIGNS
ALL RIGHTS OF REPRODUCTION
ARE RESERVED BY
SOUTH WATER SIGNS

MEMBER
INTERNATIONAL SIGN ASSOCIATION

UL
LISTED

Double LED Layout, No Bulbs

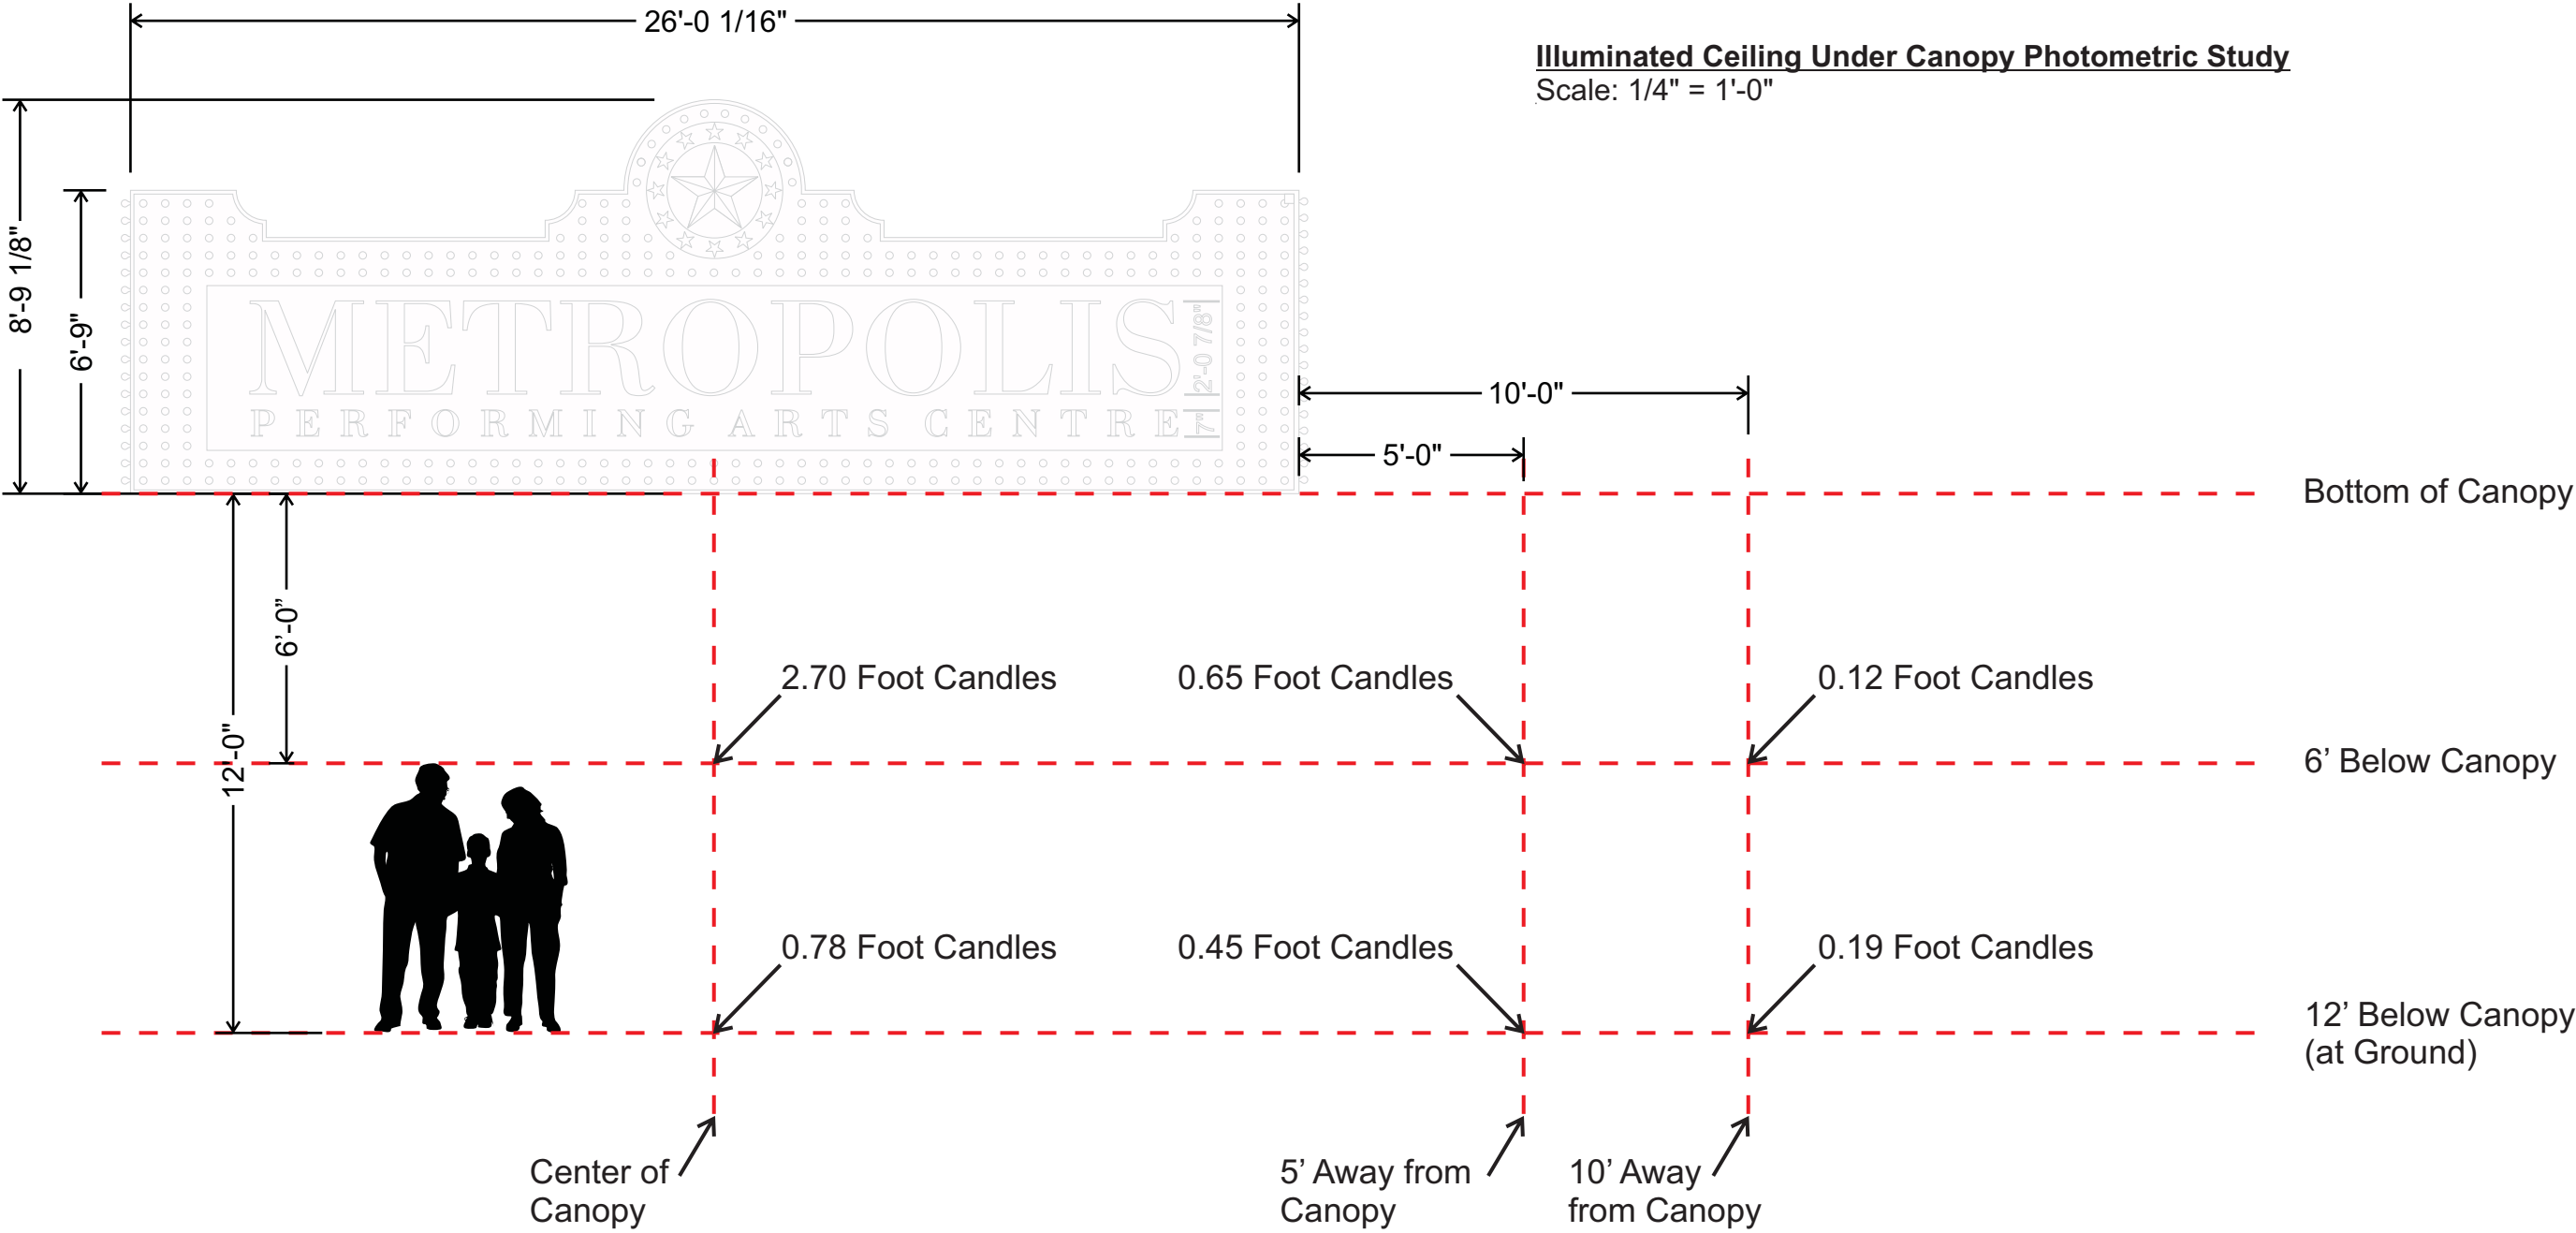

Client
**Metropolis
Photometric Light Study**

Customer Approval

Project Name & Location
**111 W Campbell
Arlingto Heights, IL**

Job Number
7031946

Date
11.21.19

Drawn By
SJV

SWS WO CODE
☐ F ☐ E
☐ V ☐ R
☐ C ☐ O
☐ P


Revisions

THIS DRAWING IS PROPERTY
OF SOUTH WATER SIGNS
ALL RIGHTS OF REPRODUCTION
ARE RESERVED BY
SOUTH WATER SIGNS

MEMBER
INTERNATIONAL SIGN ASSOCIATION

UL
LISTED

Bulbs Only

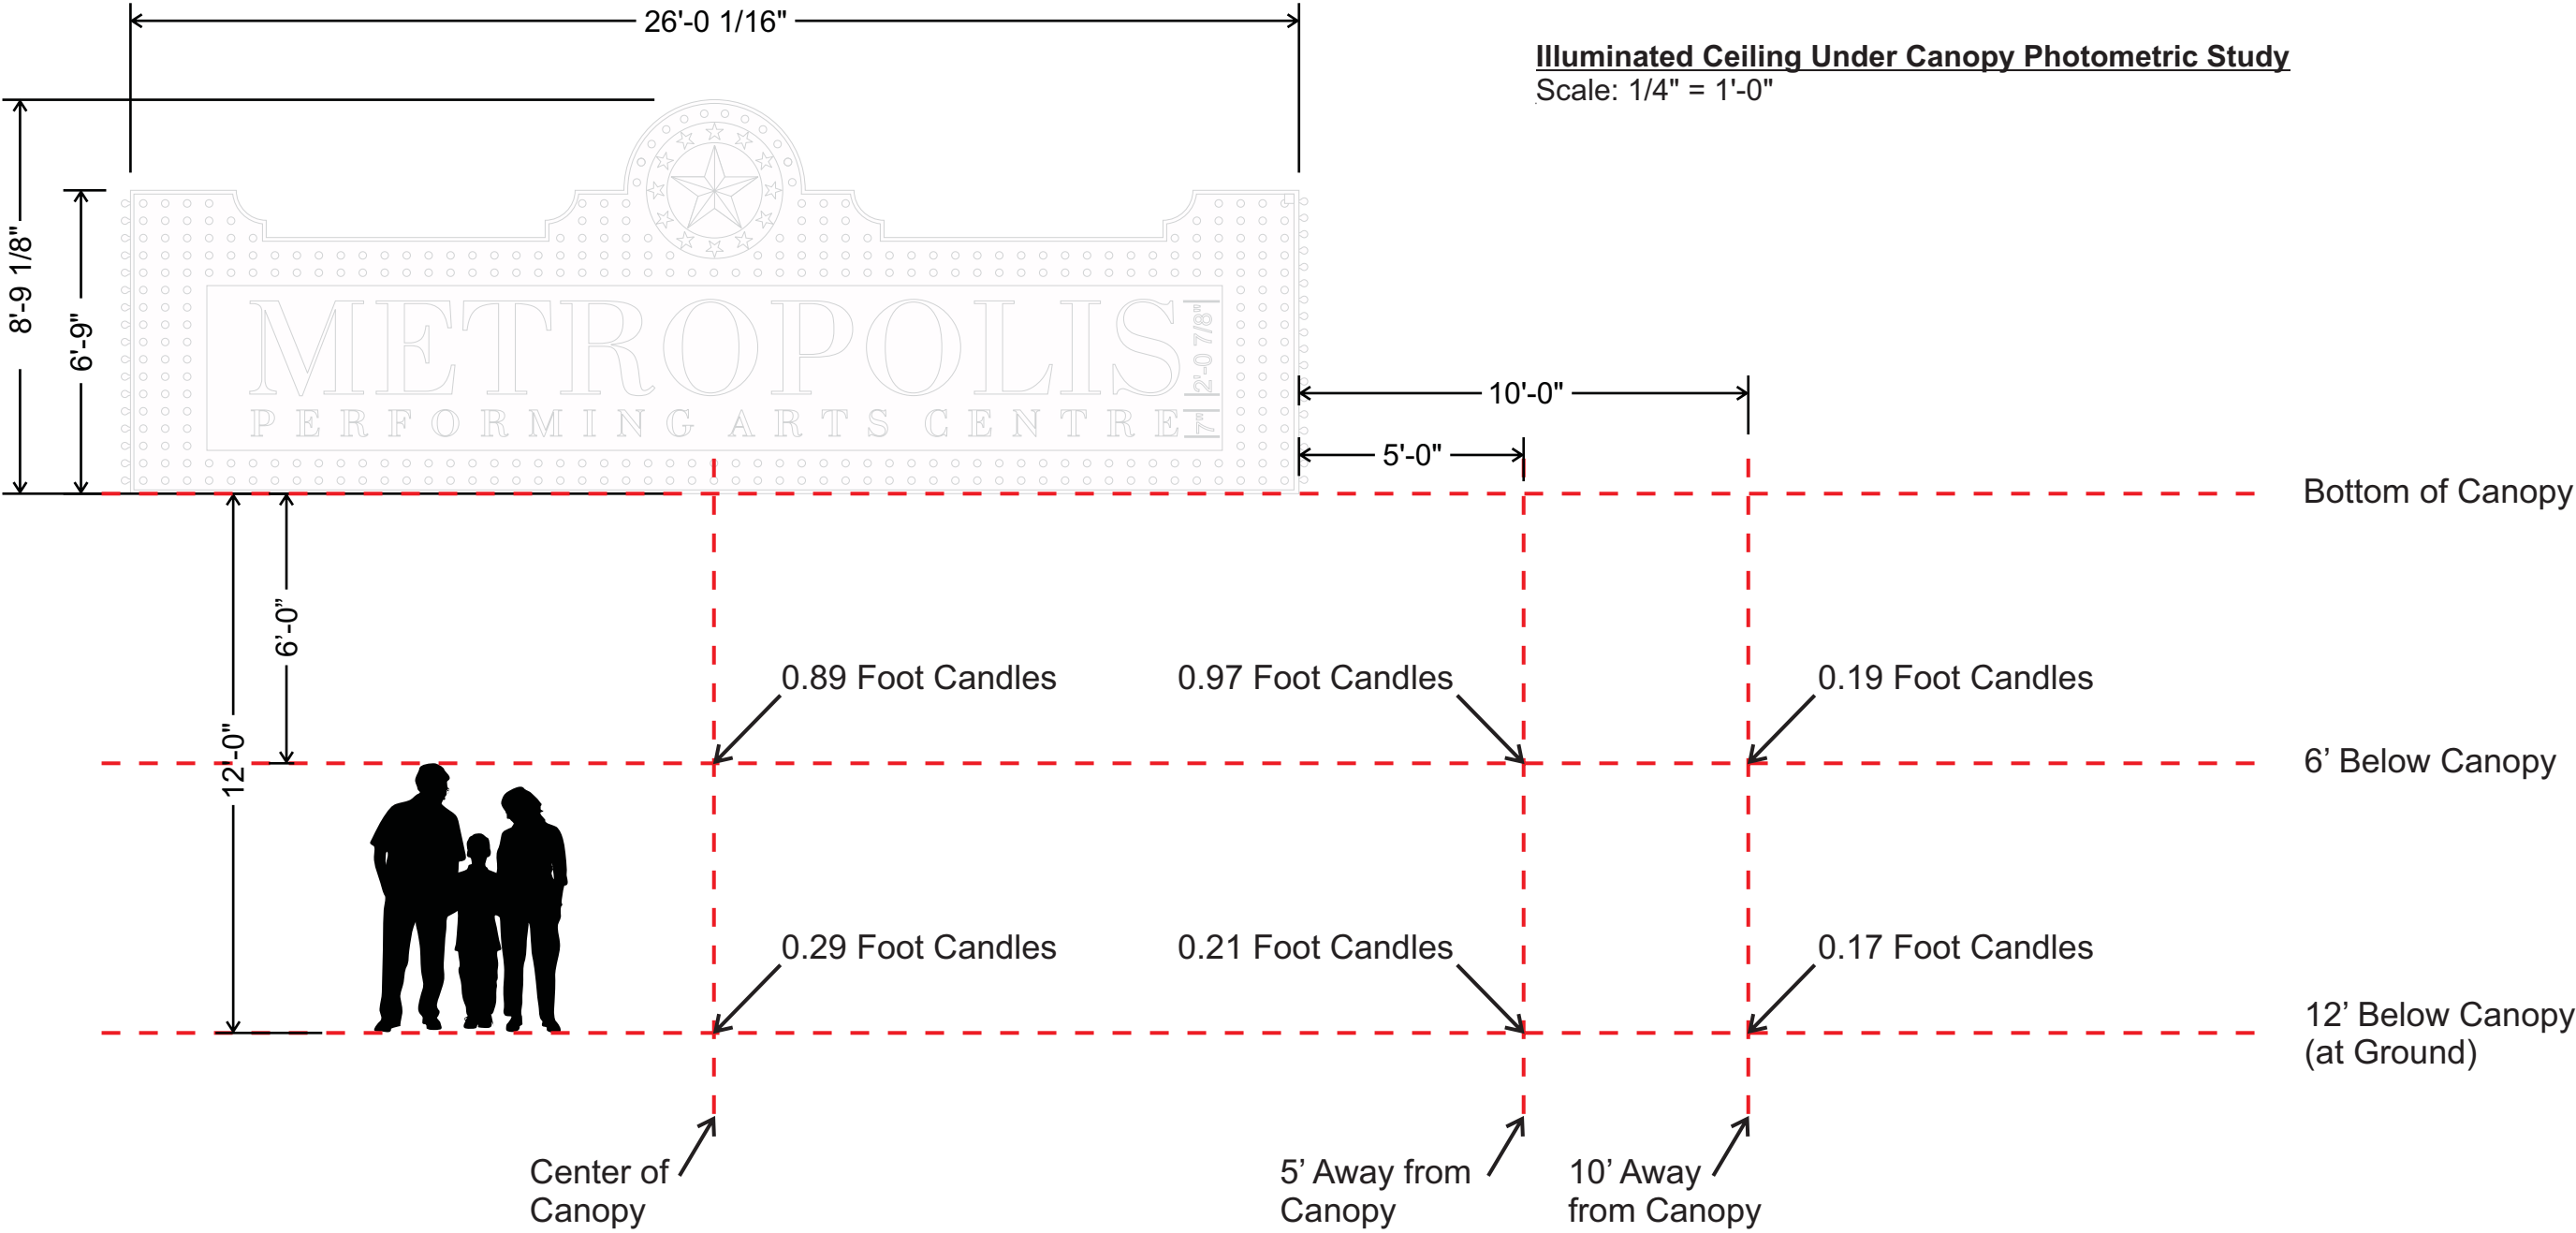

Client
**Metropolis
Photometric Light Study**

Customer Approval

Project Name & Location
**111 W Campbell
Arlingto Heights, IL**

Job Number
7031946

Date
11.21.19

Drawn By
SJV

SWS WO CODE
☐ F ☐ E
☐ V ☐ R
☐ C ☐ O
☐ P

Revisions

THIS DRAWING IS PROPERTY
OF SOUTH WATER SIGNS
ALL RIGHTS OF REPRODUCTION
ARE RESERVED BY
SOUTH WATER SIGNS

MEMBER
INTERNATIONAL SIGN ASSOCIATION

UL
LISTED