


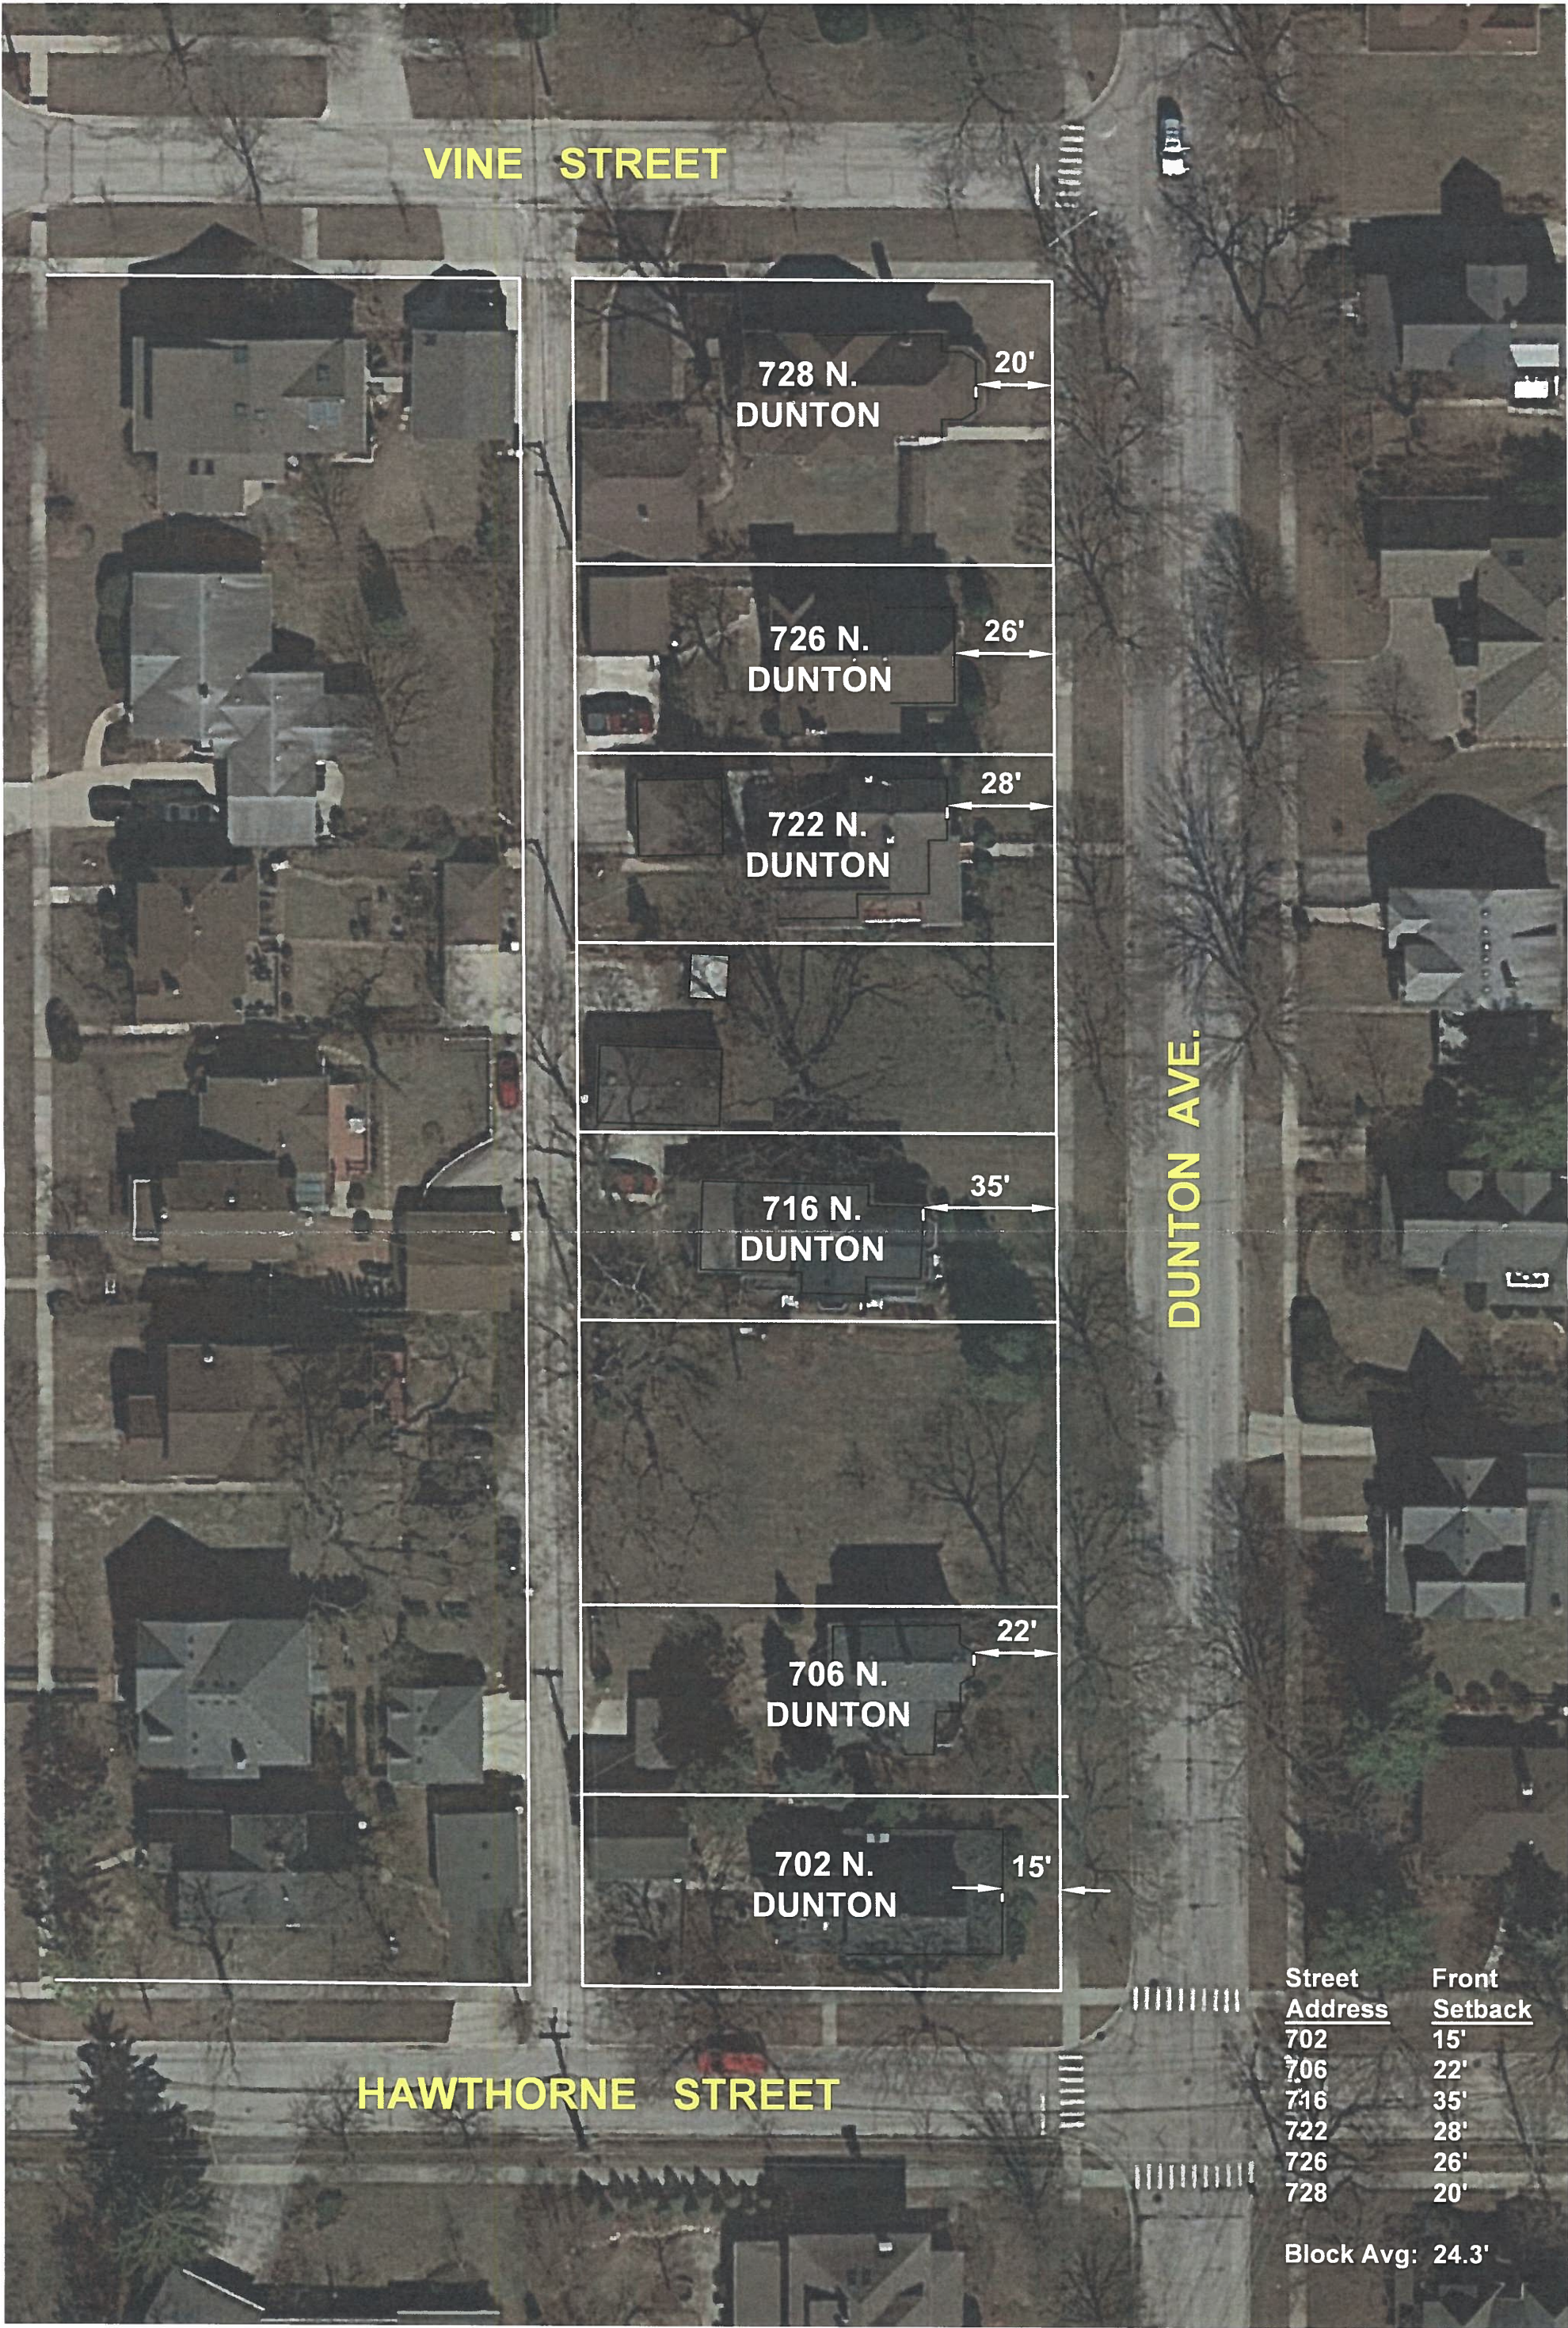

HAWTHORNE STREET

VINE STREET

DUNTON AVE.

Street Address	Front Setback
702	15'
706	22'
716	35'
722	28'
726	26'
728	20'

Block Avg: 24.3'

NORTH

0

40

Scale: 1" = 40'

BLOCK SETBACK EXHIBIT
FOR 716 N. DUNTON AVE
ARLINGTON HEIGHTS

HE

HAEGER ENGINEERING

consulting engineers • land surveyors

100 East State Parkway, Schaumburg, IL 60173

Tel: 847.394.6600 Fax: 847.394.6608

Illinois Professional Design Firm License No. 184-003152 www.HaegerEngineering.com

Project Manager: MLA

Engineer:

Date: 12.18.2019

Project No. 19-120

Sheet 1 / 1