

3' Tall Parking Lot Landscape Screen

Landscape Island


4" Caliper Shade Tree

Phase I/Phase II delineation. Improvements to the east of this line must be installed no later than 24 months from the approval of the rezoning. Items to the west of this line must be installed no later than September 20, 2023 only in the event that a comprehensive plan for redevelopment has not been submitted to the village prior to this date..

UNITED SURVEY SERVICE, LLC

CONSTRUCTION AND LAND SURVEYORS
2100 N. 15TH AVENUE, UNIT C, MELROSE PARK, IL 60160
TEL.: (847) 299 - 1010 FAX : (847) 299 - 5887 FAX : (244) 633 - 5048
E-MAIL: USURVEY@USANDCS.COM

ALTA / NSPS LAND TITLE SURVEY

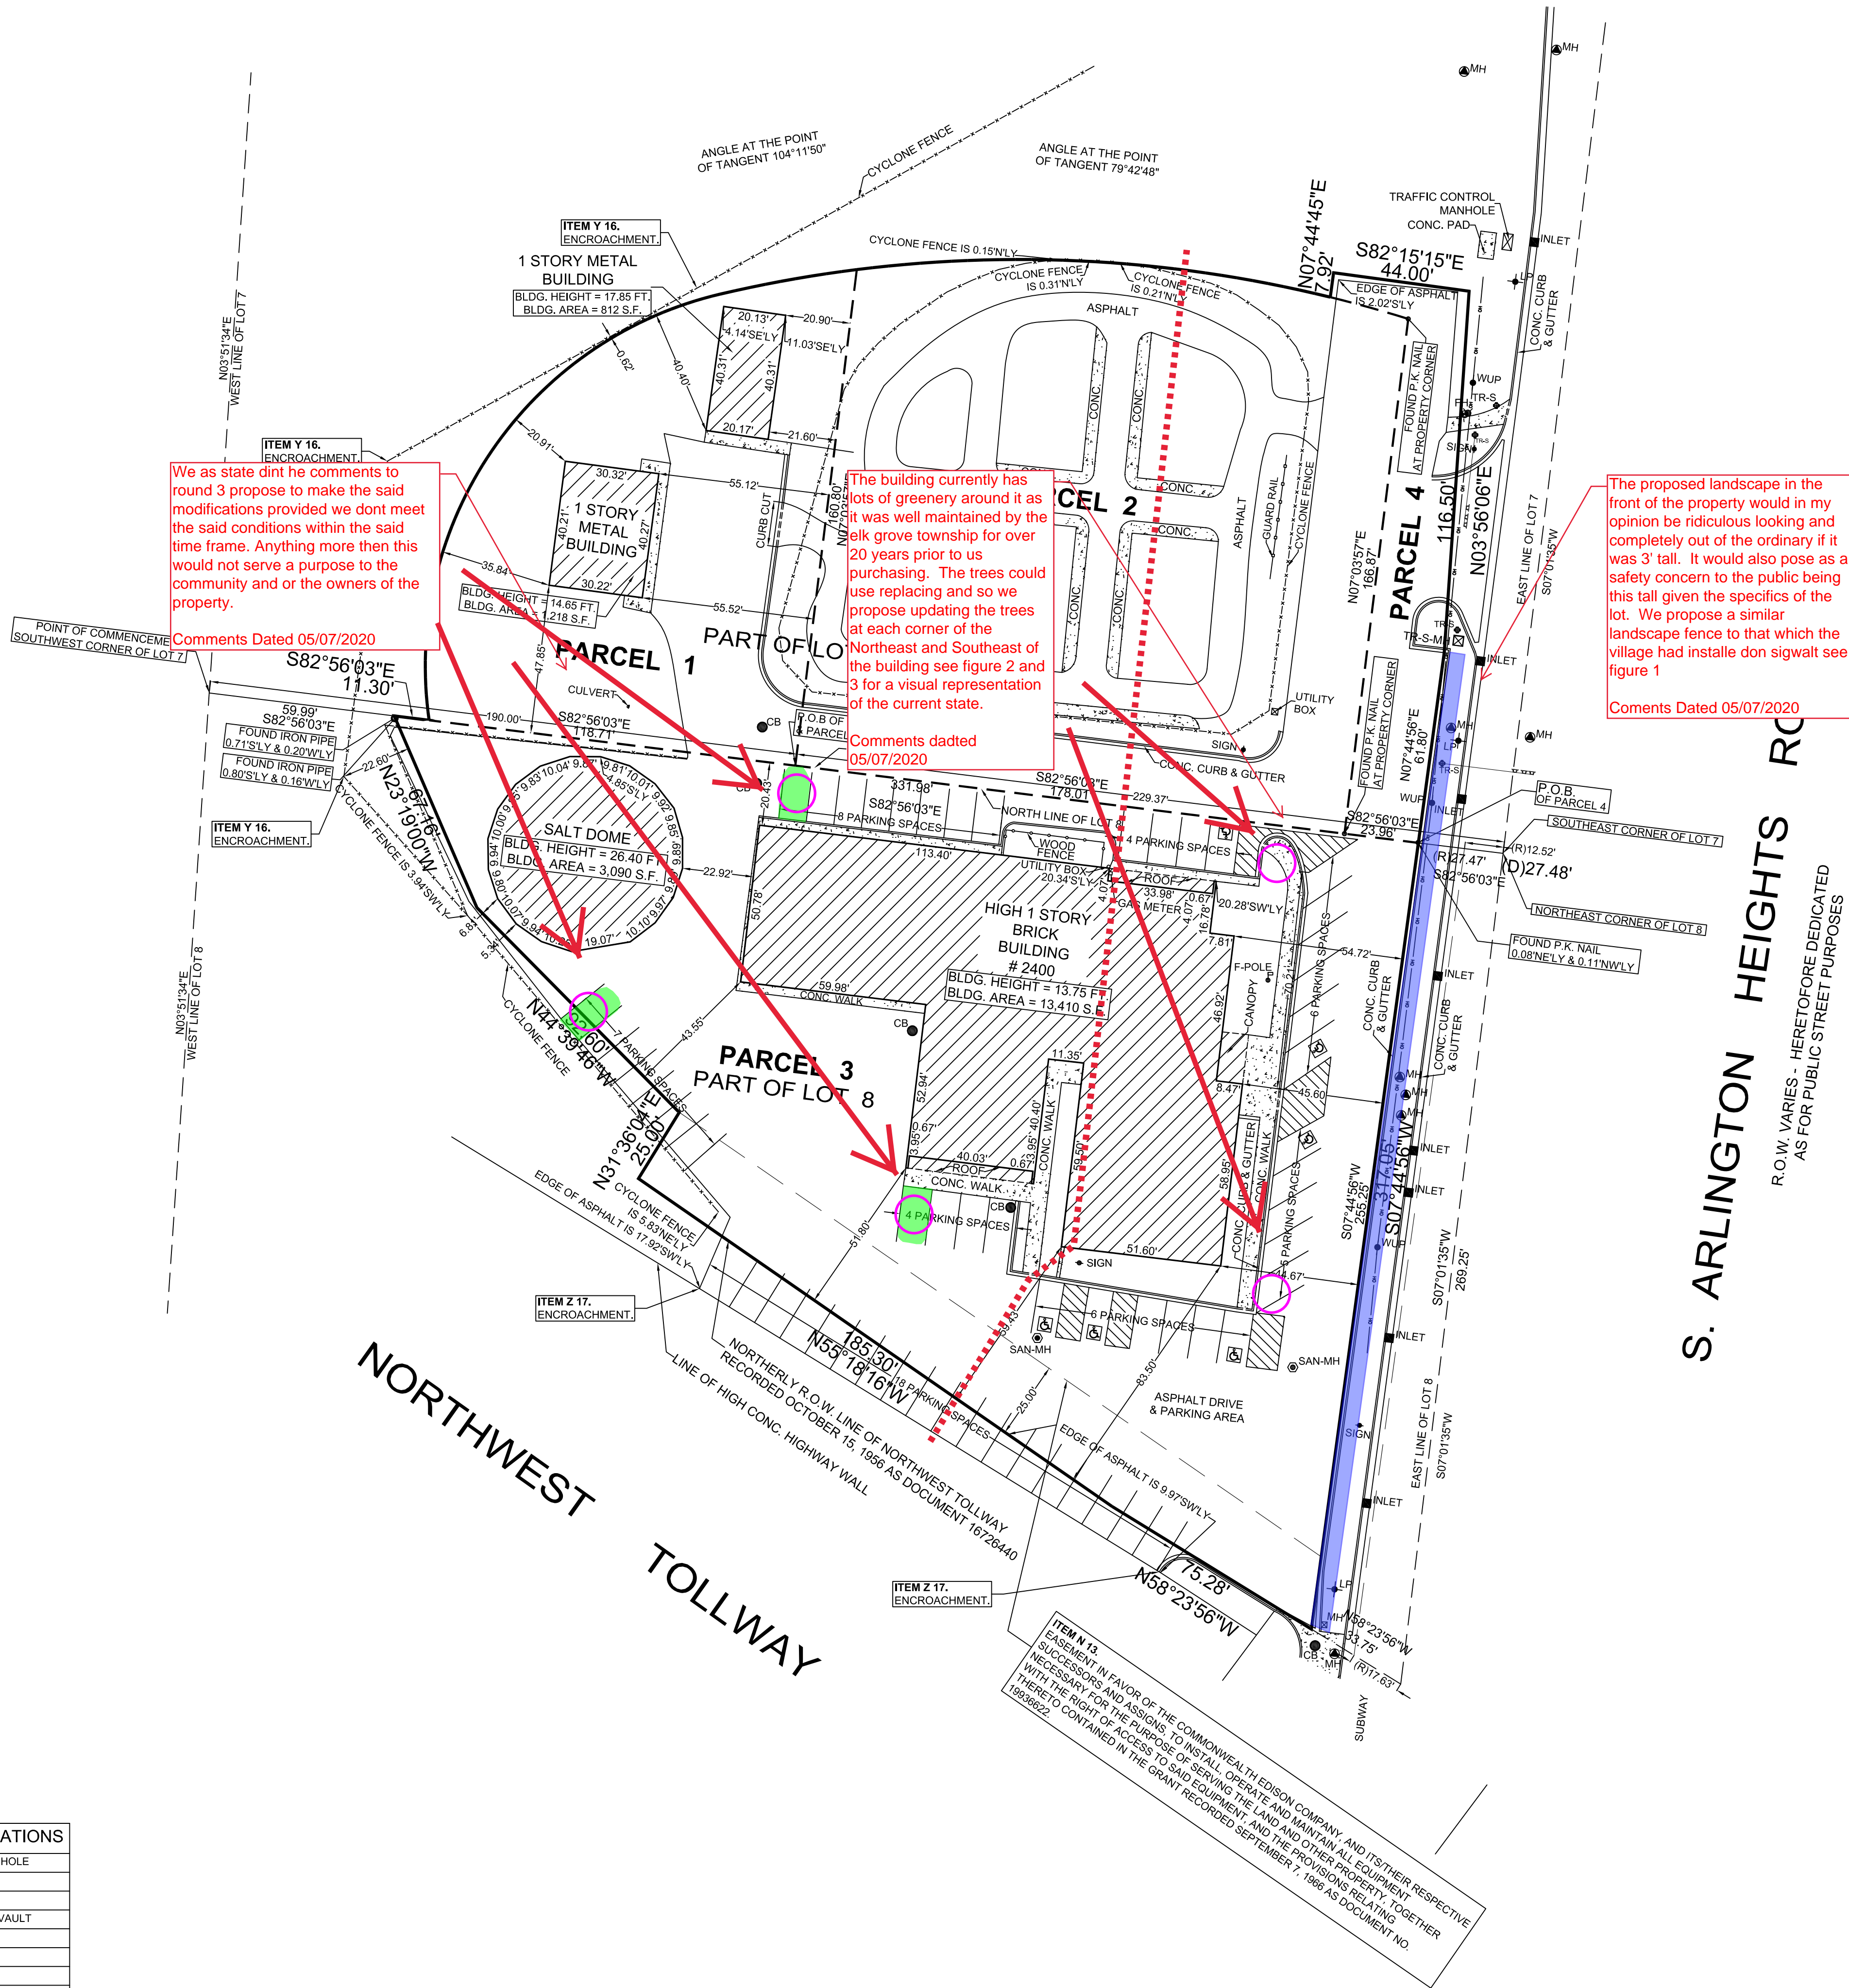

ORDERED BY:
ARNSTEIN & LEHR LLP

SCALE : 1" = 30'

DATE : JUNE 14, 2017

FILE No.:

2017 - 25095

12/18/17

10/16/17

8/29/17

DATE

REVISED PER NEW
TITLE COMMITMENT

REVISED PER REVISED
TITLE COMMITMENT

REVISED PER TITLE
COMMITMENT DATED 8/15/17

REVISION