


LOCATION MAP

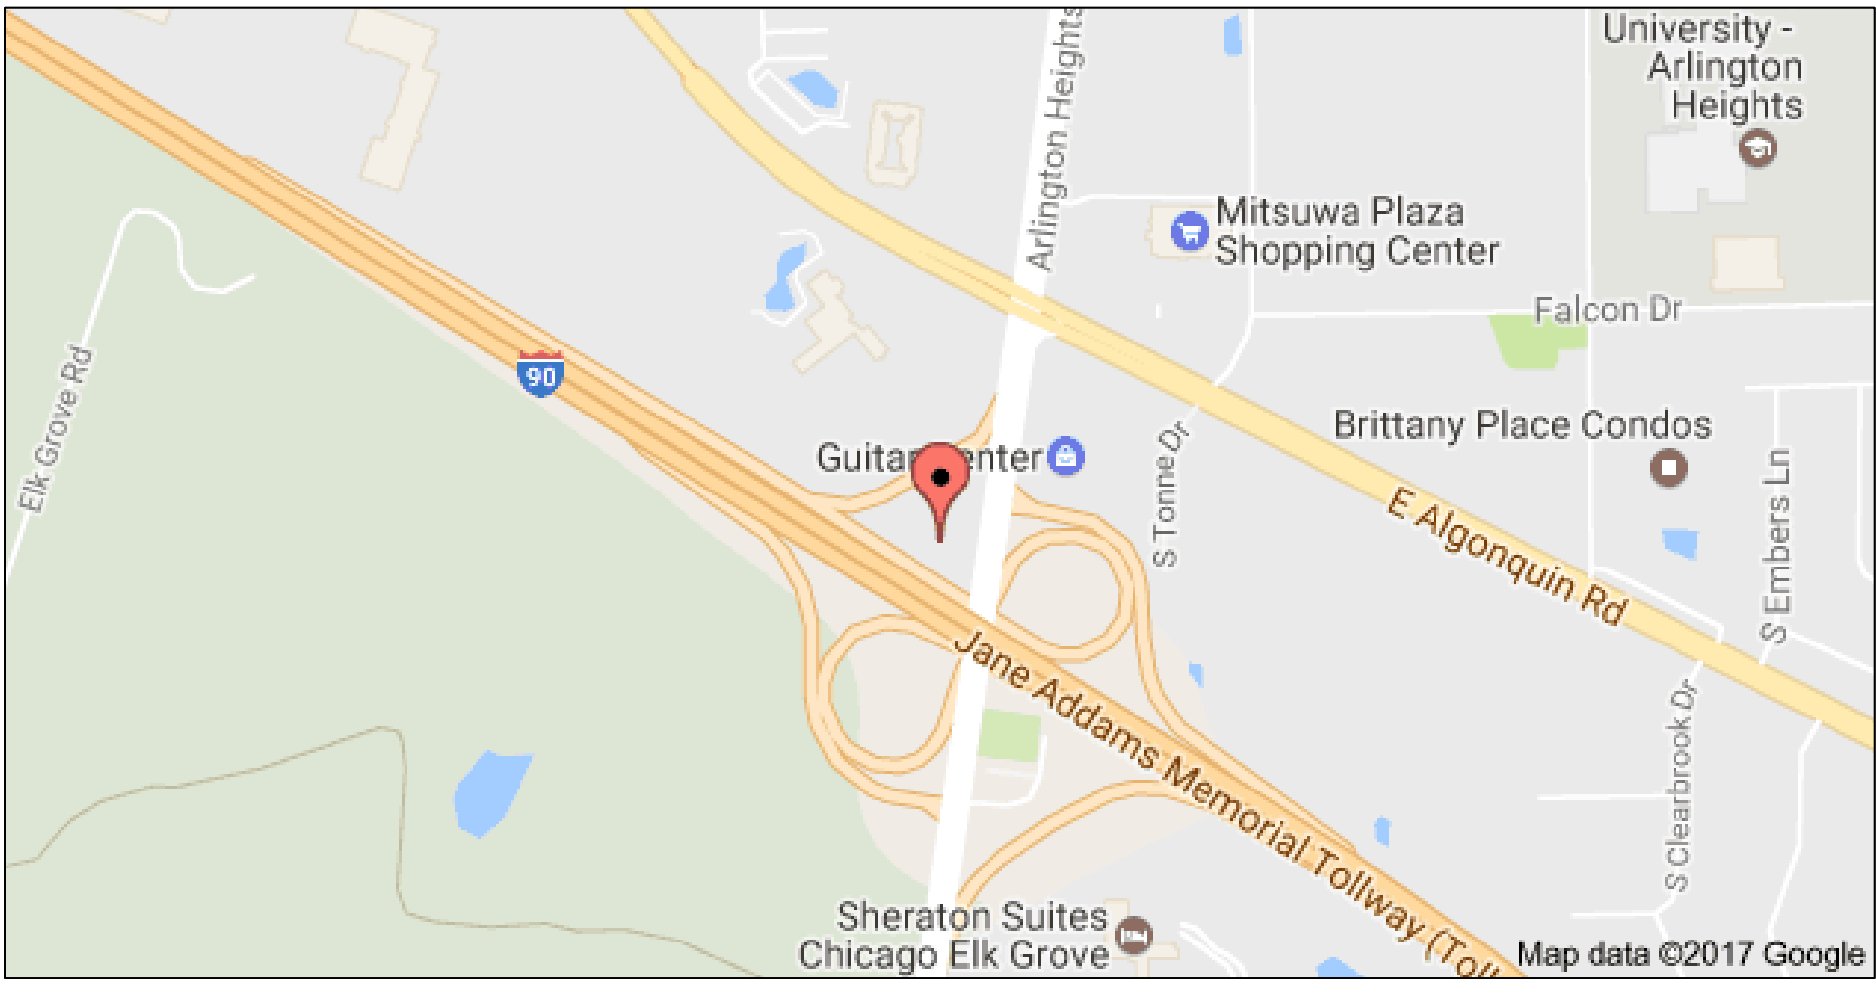

UNITED SURVEY SERVICE, LLC

CONSTRUCTION AND LAND SURVEYORS
2100 N. 15TH AVENUE, UNIT C, MELROSE PARK, IL 60160
TEL.: (847) 299 - 1010 FAX : (847) 299 - 5887 FAX : (244) 633 - 5048
E-MAIL: USURVEY@USANDCS.COM

ALTA / NSPS
LAND TITLE SURVEY
OF

PARCEL 1:
THAT PART OF LOT 7 OF AUGUST BUSSE'S DIVISION OF PARTS OF THE EAST HALF OF SECTION 16, TOWNSHIP 41 NORTH, RANGE 11, EAST OF THE THIRD PRINCIPAL MERIDIAN, IN THE COUNTY OF COOK, STATE OF ILLINOIS, DESCRIBED AS FOLLOWS:

COMMENCING AT THE SOUTHWEST CORNER OF SAID LOT 7; THENCE EASTERLY ALONG THE SOUTH LINE OF SAID LOT 7 A DISTANCE OF 190.00 FEET TO A POINT ON THE SOUTH LINE OF LOT 7 FOR A POINT OF BEGINNING, SAID POINT BEING 229.37 FEET WEST OF THE SOUTHEAST CORNER OF SAID LOT 7; THENCE NORTHERLY AND PERPENDICULAR TO SAID SOUTH LINE OF LOT 7 A DISTANCE OF 160.80 FEET TO A POINT; THENCE SOUTHWESTERLY ALONG A COMPOUND CURVE TO THE LEFT HAVING A RADIUS OF 420.00 FEET FOR AN ARC DISTANCE OF 44.70 FEET, WHICH FORMS AN ANGLE AT POINT OF TANGENT OF 104° 11' 50" TO THE LEFT OF SAID LAST NORTH LINE EXTENDED; THENCE SOUTHWESTERLY ALONG A CURVE TO THE LEFT HAVING A RADIUS OF 123.00 FEET FOR AN ARC DISTANCE OF 182.21 FEET TO A POINT ON THE SOUTH LINE OF LOT 7; THENCE A EASTERLY ALONG THE SOUTH LINE OF LOT 7 A DISTANCE OF 118.71 FEET TO THE POINT OF BEGINNING.

PARCEL 2:
THAT PART OF LOT 7 OF AUGUST BUSSE'S DIVISION OF PARTS OF THE EAST 1/2 OF SECTION 16, TOWNSHIP 41 NORTH, RANGE 11, EAST OF THE THIRD PRINCIPAL MERIDIAN, IN COOK COUNTY, ILLINOIS, DESCRIBED AS FOLLOWS:

COMMENCING AT THE SOUTHWEST CORNER OF SAID LOT 7; THENCE EASTERLY ALONG THE SOUTH LINE OF SAID LOT 7 A DISTANCE OF 190.00 FEET TO A POINT ON THE SOUTH LINE OF LOT 7 FOR A POINT OF BEGINNING, SAID POINT BEING 229.37 FEET WEST OF THE SOUTHEAST CORNER OF SAID LOT 7; THENCE CONTINUING EASTWARD ALONG SAID SOUTH LINE FOR A DISTANCE OF 178.01 FEET TO A POINT; THENCE NORTHERLY AND PERPENDICULAR TO SAID SOUTH LINE 166.87 FEET TO A POINT; THENCE NORTHWESTERLY ALONG A CURVE TO THE LEFT HAVING A RADIUS OF 420.00 FEET FOR AN ARC DISTANCE OF 179.48 FEET WHICH FORMS AN ANGLE AT A POINT OF TANGENT OF 79° 42' 48" TO THE LEFT OF SAID LAST NORTH LINE EXTENDED; THENCE SOUTHERLY ALONG A LINE, SAID LINE BEING PARALLEL WITH THE LAST DESCRIBED NORTH LINE FOR A DISTANCE OF 160.80 FEET TO THE POINT OF BEGINNING.

PARCEL 3:
THAT PART OF LOT 8 (LYING NORTHERLY OF THE NORTHERLY LINE OF THAT PART OF SAID LOT 8 CONVEYED TO THE ILLINOIS STATE TOLL HIGHWAY COMMISSION BY DEED RECORDED OCTOBER 15, 1956 AS DOCUMENT 16726440) IN AUGUST BUSSE'S DIVISION OF PARTS OF THE EAST HALF OF SECTION 16, TOWNSHIP 41 NORTH, RANGE 11, EAST OF THE THIRD PRINCIPAL MERIDIAN, (EXCEPTING FROM SAID LOT 8 THAT PART THEREOF CONVEYED TO THE ILLINOIS STATE TOLL HIGHWAY AUTHORITY BY WARRANTY DEED RECORDED APRIL 21, 1970 AS DOCUMENT 21139137 AND RECORDED MAY 3, 1970 AS DOCUMENT 21154328, AND ALSO EXCEPTING FROM SAID LOT 8 THAT PART TAKEN BY CONDEMNATION IN CASE 96L50469 DESCRIBED AS FOLLOWS: BEGINNING AT THE INTERSECTION OF THE EASTERLY LINE OF SAID LOT 8 WITH THE NORTHERLY RIGHT OF WAY LINE OF THE NORTHWEST TOLLWAY ACCORDING TO DOCUMENT 16726440; THENCE ON AN ASSUMED BEARING OF NORTH 58 DEGREES 23 MINUTES 56 SECONDS WEST ALONG THE SAID NORTHERLY RIGHT OF WAY LINE OF THE NORTHWEST TOLLWAY ACCORDING TO DOCUMENT 16726440 A DISTANCE OF 33.75 FEET; THENCE NORTH 7 DEGREES 44 MINUTES 56 SECONDS EAST 255.25 FEET TO THE NORTHERLY LINE OF SAID LOT 8; THENCE SOUTH 82 DEGREES 56 MINUTES 03 SECONDS EAST ALONG THE SAID NORTHERLY LINE OF LOT 8 A DISTANCE OF 27.48 FEET TO THE NORTHEAST CORNER OF LOT 8; THENCE SOUTH 7 DEGREES 01 MINUTES 35 SECONDS WEST ALONG THE EASTERLY LINE OF SAID LOT 8 A DISTANCE OF 269.24 FEET TO THE POINT OF BEGINNING, AS DESCRIBED IN THE FINAL JUDGMENT ORDER RECORDED MARCH 17, 1999 AS DOCUMENT 99260978) IN COOK COUNTY, ILLINOIS.

PARCEL 4:
THAT PART OF LOT 7 IN AUGUST BUSSE'S DIVISION OF PARTS OF THE EAST 1/2 OF SECTION 16, TOWNSHIP 41 NORTH, RANGE 11 EAST OF THE THIRD PRINCIPAL MERIDIAN, IN COOK COUNTY, ILLINOIS, ACCORDING TO THE PLAT THEREOF RECORDED MAY 15, 1928 AS DOCUMENT 10023115, DESCRIBED AS FOLLOWS:
COMMENCING AT THE SOUTHEAST CORNER OF SAID LOT 7; THENCE NORTH 82 DEGREES 56 MINUTES 03 SECONDS WEST, ALONG THE SOUTH LINE OF SAID LOT 7, A DISTANCE OF 27.48 FEET TO THE POINT OF BEGINNING; THENCE NORTH 7 DEGREES 44 MINUTES 56 SECONDS EAST, 61.80 FEET; THENCE NORTH 3 DEGREES 56 MINUTES 06 SECONDS EAST, 116.50 FEET; THENCE NORTH 82 DEGREES 15 MINUTES 15 SECONDS WEST, 44.00 FEET; THENCE SOUTH 7 DEGREES 44 MINUTES 45 SECONDS WEST, 7.92 FEET TO A POINT ON A NON TANGENTIAL CURVE, HAVING A RADIUS OF 420.00 FEET, CONCAVE TO THE SOUTHWEST WITH A CENTRAL ANGLE OF 3 DEGREES 33 MINUTES 09 SECONDS, A CHORD LENGTH OF 26.04 FEET AND A CHORD BEARING OF SOUTH 74 DEGREES 25 MINUTES 16 SECONDS EAST; THENCE SOUTHEASTERLY ALONG SAID CURVE, 26.04 FEET; THENCE SOUTH 7 DEGREES 03 MINUTES 57 SECONDS WEST, 166.87 FEET TO THE SOUTH LINE OF SAID LOT 7; THENCE SOUTH 82 DEGREES 56 MINUTES 03 SECONDS EAST, ALONG SAID SOUTH LINE, 23.96 FEET TO THE POINT OF BEGINNING, IN COOK COUNTY, ILLINOIS.

KNOWN AS: **2400 S. ARLINGTON HEIGHTS ROAD, ARLINGTON HEIGHTS, ILLINOIS 60005**

PERMANENT INDEX NUMBERS:
08 - 16 - 400 - 033 - 0000 (AFFECTS PARCELS 1 & 2)
08 - 16 - 400 - 034 - 0000 (AFFECTS <PLC 4 AND OTHER PROPERTY)
08 - 16 - 400 - 035 - 0000 (AFFECTS PARCEL 3)

AREA SUMMARY:
PARCEL 1
AREA = 15,878 SQ. FT. OR 0.364 ACRE

PARCEL 2
AREA = 30,301 SQ. FT. OR 0.696 ACRE

PARCEL 3
AREA = 52,478 SQ. FT. OR 1.205 ACRE

PARCEL 4
AREA = 4,254 SQ. FT. OR 0.098 ACRE

TOTAL AREA = 102,911 SQ. FT. OR 2.363 ACRES

PARKING SPACE TABLE	
TYPE OF SPACE	TOTAL EXISTING
REGULAR	52
HANDICAP	6
TOTAL	58

SURVEYOR'S CERTIFICATE:

STATE OF ILLINOIS)
) S.S.
COUNTY OF COOK)

I, **ROY G. LAWNICZAK**, A REGISTERED LAND SURVEYOR, **LICENSE NO. 35-2290**, IN AND FOR THE STATE OF ILLINOIS AND LEGALLY DOING BUSINESS IN COOK COUNTY, DO HEREBY CERTIFY TO:

- **HVAC EQUIPMENT SALES, LLC**

- **TOWN OF ELK GROVE**,
A QUASI MUNICIPAL CORPORATION AS TO PARCELS
1, 2 AND 3 AND ELK GROVE TOWNSHIP, AS TO PARCEL 4

- **CHICAGO TITLE INSURANCE COMPANY**

AND TO THEIR SUCCESSORS AND ASSIGNS, THAT:

THIS IS TO CERTIFY THAT THIS MAP OR PLAT AND THE SURVEY ON WHICH IT IS BASED WERE MADE IN ACCORDANCE WITH **2016 MINIMUM STANDARD DETAIL REQUIREMENTS FOR ALTA / NSPS LAND TITLE SURVEYS JOINTLY ESTABLISHED AND ADOPTED BY ALTA AND NSPS**, AND INCLUDES ITEMS 1, 2, 3, 4, 6(a), 6(b), 7(a), 7(b)(1),7(c), 8, 9,11,14, 16, 17, 18 AND 20 OF **TABLE A** THEREOF.

THE FIELD WORK WAS COMPLETED ON JUNE 14, 2017.

DATE OF PLAT: DECEMBER 18, 2017

BY:
ROY G. LAWNICZAK, REGISTERED ILLINOIS LAND SURVEYOR NO. 35-2290
LICENSE EXPIRES: NOVEMBER 30, 2018
PROFESSIONAL DESIGN FIRM LICENSE NO.: 184-004576
LICENSE EXPIRES: APRIL 30, 2019



FLOOD STATEMENT:

SAID DESCRIBED PROPERTY IS LOCATED WITHIN AN AREA HAVING A ZONE DESIGNATION "X" - AREAS DETERMINED TO BE OUTSIDE THE0.2% ANNUAL CHANCE FLOODPLAIN BY THE SECRETARY OF HOUSING AND URBAN DEVELOPMENT, ON FLOOD INSURANCE RATE MAP **17031C0211J**, WITH A DATE OF IDENTIFICATION OF **AUGUST 19, 2008**, FOR COMMUNITY NUMBER **170056 0211 J**, IN COOK COUNTY, STATE OF ILLINOIS, WHICH IS THE CURRENT FLOOD INSURANCE RATE MAP FOR THE COMMUNITY IN WHICH SAID PROPERTY IS SITUATED.

NOTES:

- THE SUBJECT PROPERTY HAS ACCESS TO AND FROM A DULY DEDICATED AND ACCEPTED PUBLIC STREET KNOWN AS **S. ARLINGTON HEIGHTS ROAD**.
- THE SURVEY AND THE INFORMATION, COURSES AND DISTANCES SHOWN THEREON ARE CORRECT;
- EXCEPT AS SHOWN ON THE SURVEY, THE SUBJECT PROPERTY DOES NOT SERVE ANY ADJOINING PROPERTY FOR DRAINAGE, UTILITIES, OR INGRESS OR EGRESS;
- ELECTRIC, GAS, TELEPHONE AND WATER UTILITY AND STORM AND SANITARY SEWER SYSTEMS ACCESS THE PROPERTY IN LEGALLY DEDICATED RIGHTS OF WAY THAT BENEFIT THE PROPERTY.
- THERE ARE NO VISIBLE EVIDENCE OF CEMETERIES, GRAVE SITES OR BURIAL GROUNDS LOCATED ON THE PROPERTY.

ITEM # 8 FROM TABLE A
-ALL SUBSTANTIAL FEATURES OBSERVED ON THE PROPERTY HAVE BEEN PLOTTED.

ITEM # 11 FROM TABLE A
ALL VISIBLE UTILITIES ARE PLOTTED.

- **ITEM # 16 FROM TABLE A**
AT THE TIME OF THIS SURVEY, NO VISIBLE RECENT EARTH MOVING WORK, BUILDING CONSTRUCTION OR BUILDING ADDITIONS WITHIN RECENT MONTHS WERE NOTED.

- **ITEM # 17 FROM TABLE A**
AT THE TIME OF THIS SURVEY, THERE IS NO EVIDENCE OF CHANGES IN RIGHT OF WAY EITHER COMPLETED OR PROPOSED AND RECENT STREET OR SIDEWALK CONSTRUCTION OR REPAIRS.

- **ITEM # 18 OF TABLE A**
THERE ARE NO WETLANDS LOCATED ON THE PROPERTY.

- **ITEM # 20 FROM TABLE A**
RELATING TO PROFESSIONAL LIABILITY INSURANCE POLICY OBTAINED BY THE SURVEYOR IN THE MINIMUM AMOUNT OF \$ 1,000,000 TO BE IN EFFECT THROUGHOUT THE CONTRACT TERM. CERTIFICATE OF INSURANCE TO BE FURNISHED UPON REQUEST.

CHICAGO TITLE INSURANCE COMPANY

COMMITMENT NO.: **1401 008984077 D2**
EFFECTIVE DATE: **NOVEMBER 29, 2017**

ITEMS CORRESPONDING TO SCHEDULE B :

ITEMS 1 - 12.
NOT SURVEY RELATED.



ITEM N 13.
EASEMENT IN FAVOR OF THE COMMONWEALTH EDISON COMPANY, AND ITS/THEIR RESPECTIVE SUCCESSORS AND ASSIGNS, TO INSTALL, OPERATE AND MAINTAIN ALL EQUIPMENT NECESSARY FOR THE PURPOSE OF SERVING THE LAND AND OTHER PROPERTY, TOGETHER WITH THE RIGHT OF ACCESS TO SAID EQUIPMENT, AND THE PROVISIONS RELATING THERETO CONTAINED IN THE GRANT RECORDED SEPTEMBER 7, 1966 AS DOCUMENT NO. 19936622.
(AFFECTS THE SOUTHERLY 25 FEET, MEASURED PERPENDICULARLY, OF THAT PART OF LOT 8, LYING NORTHERLY OF THE ILLINOIS STATE TOLL ROAD WHERE THE SAME CROSSES LOT 8 AS CONVEYED IN DOCUMENT 16726440)
(AFFECTS PARCEL 3)

ITEMS 14-15.
NOT SURVEY RELATED.

ITEM Y 16.
ENCROACHMENT OF THE CYCLONE FENCES LOCATED MAINLY ON THE LAND ONTO THE PROPERTY NORTHERLY, WESTERLY AND SOUTHERLY BY VARYING AMOUNTS, AS SHOWN ON PLAT OF SURVEY NUMBER 2017-25095 PREPARED BY UNITED SURVEY SERVICE, LLC DATED JUNE 14, 2017 AND LAST REVISED AUGUST 29, 2017.


ITEM Z 17.
ENCROACHMENT OF THE ASPHALT LOCATED MAINLY ON THE LAND ONTO THE PROPERTY SOUTHERLY AND ADJOINING BY APPROXIMATELY 17.92 FEET, AS SHOWN ON PLAT OF SURVEY NUMBER 2017-25095 PREPARED BY UNITED SURVEY SERVICE, LLC DATED JUNE 14, 2017 AND LAST REVISED AUGUST 29, 2017.
(PLOTTED ON THE DRAWING)

ORDERED BY: ARNSTEIN & LEHR LLP		
SCALE : 1" = 30'	12/18/17	REVISED PER NEW TITLE COMMITMENT
DATE : JUNE 14, 2017	10/16/17	REVISED PER REVISED TITLE COMMITMENT
FILE No.: 2017 - 25095	8/29/17	REVISED PER TITLE COMMITMENT DATED 8/15/17
	DATE	REVISION

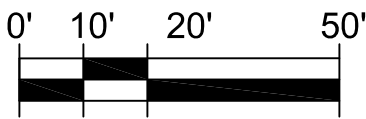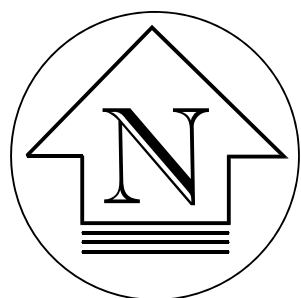

UNITED SURVEY SERVICE, LLC
CONSTRUCTION AND LAND SURVEYORS
2100 N. 15TH AVENUE, UNIT C, MELROSE PARK, IL 60160
TEL.: (847) 299 - 1010 FAX : (847) 299 - 5887 FAX : (244) 633 - 5048
E-MAIL: USURVEY@USANDCS.COM

ALTA / NSPS LAND TITLE SURVEY

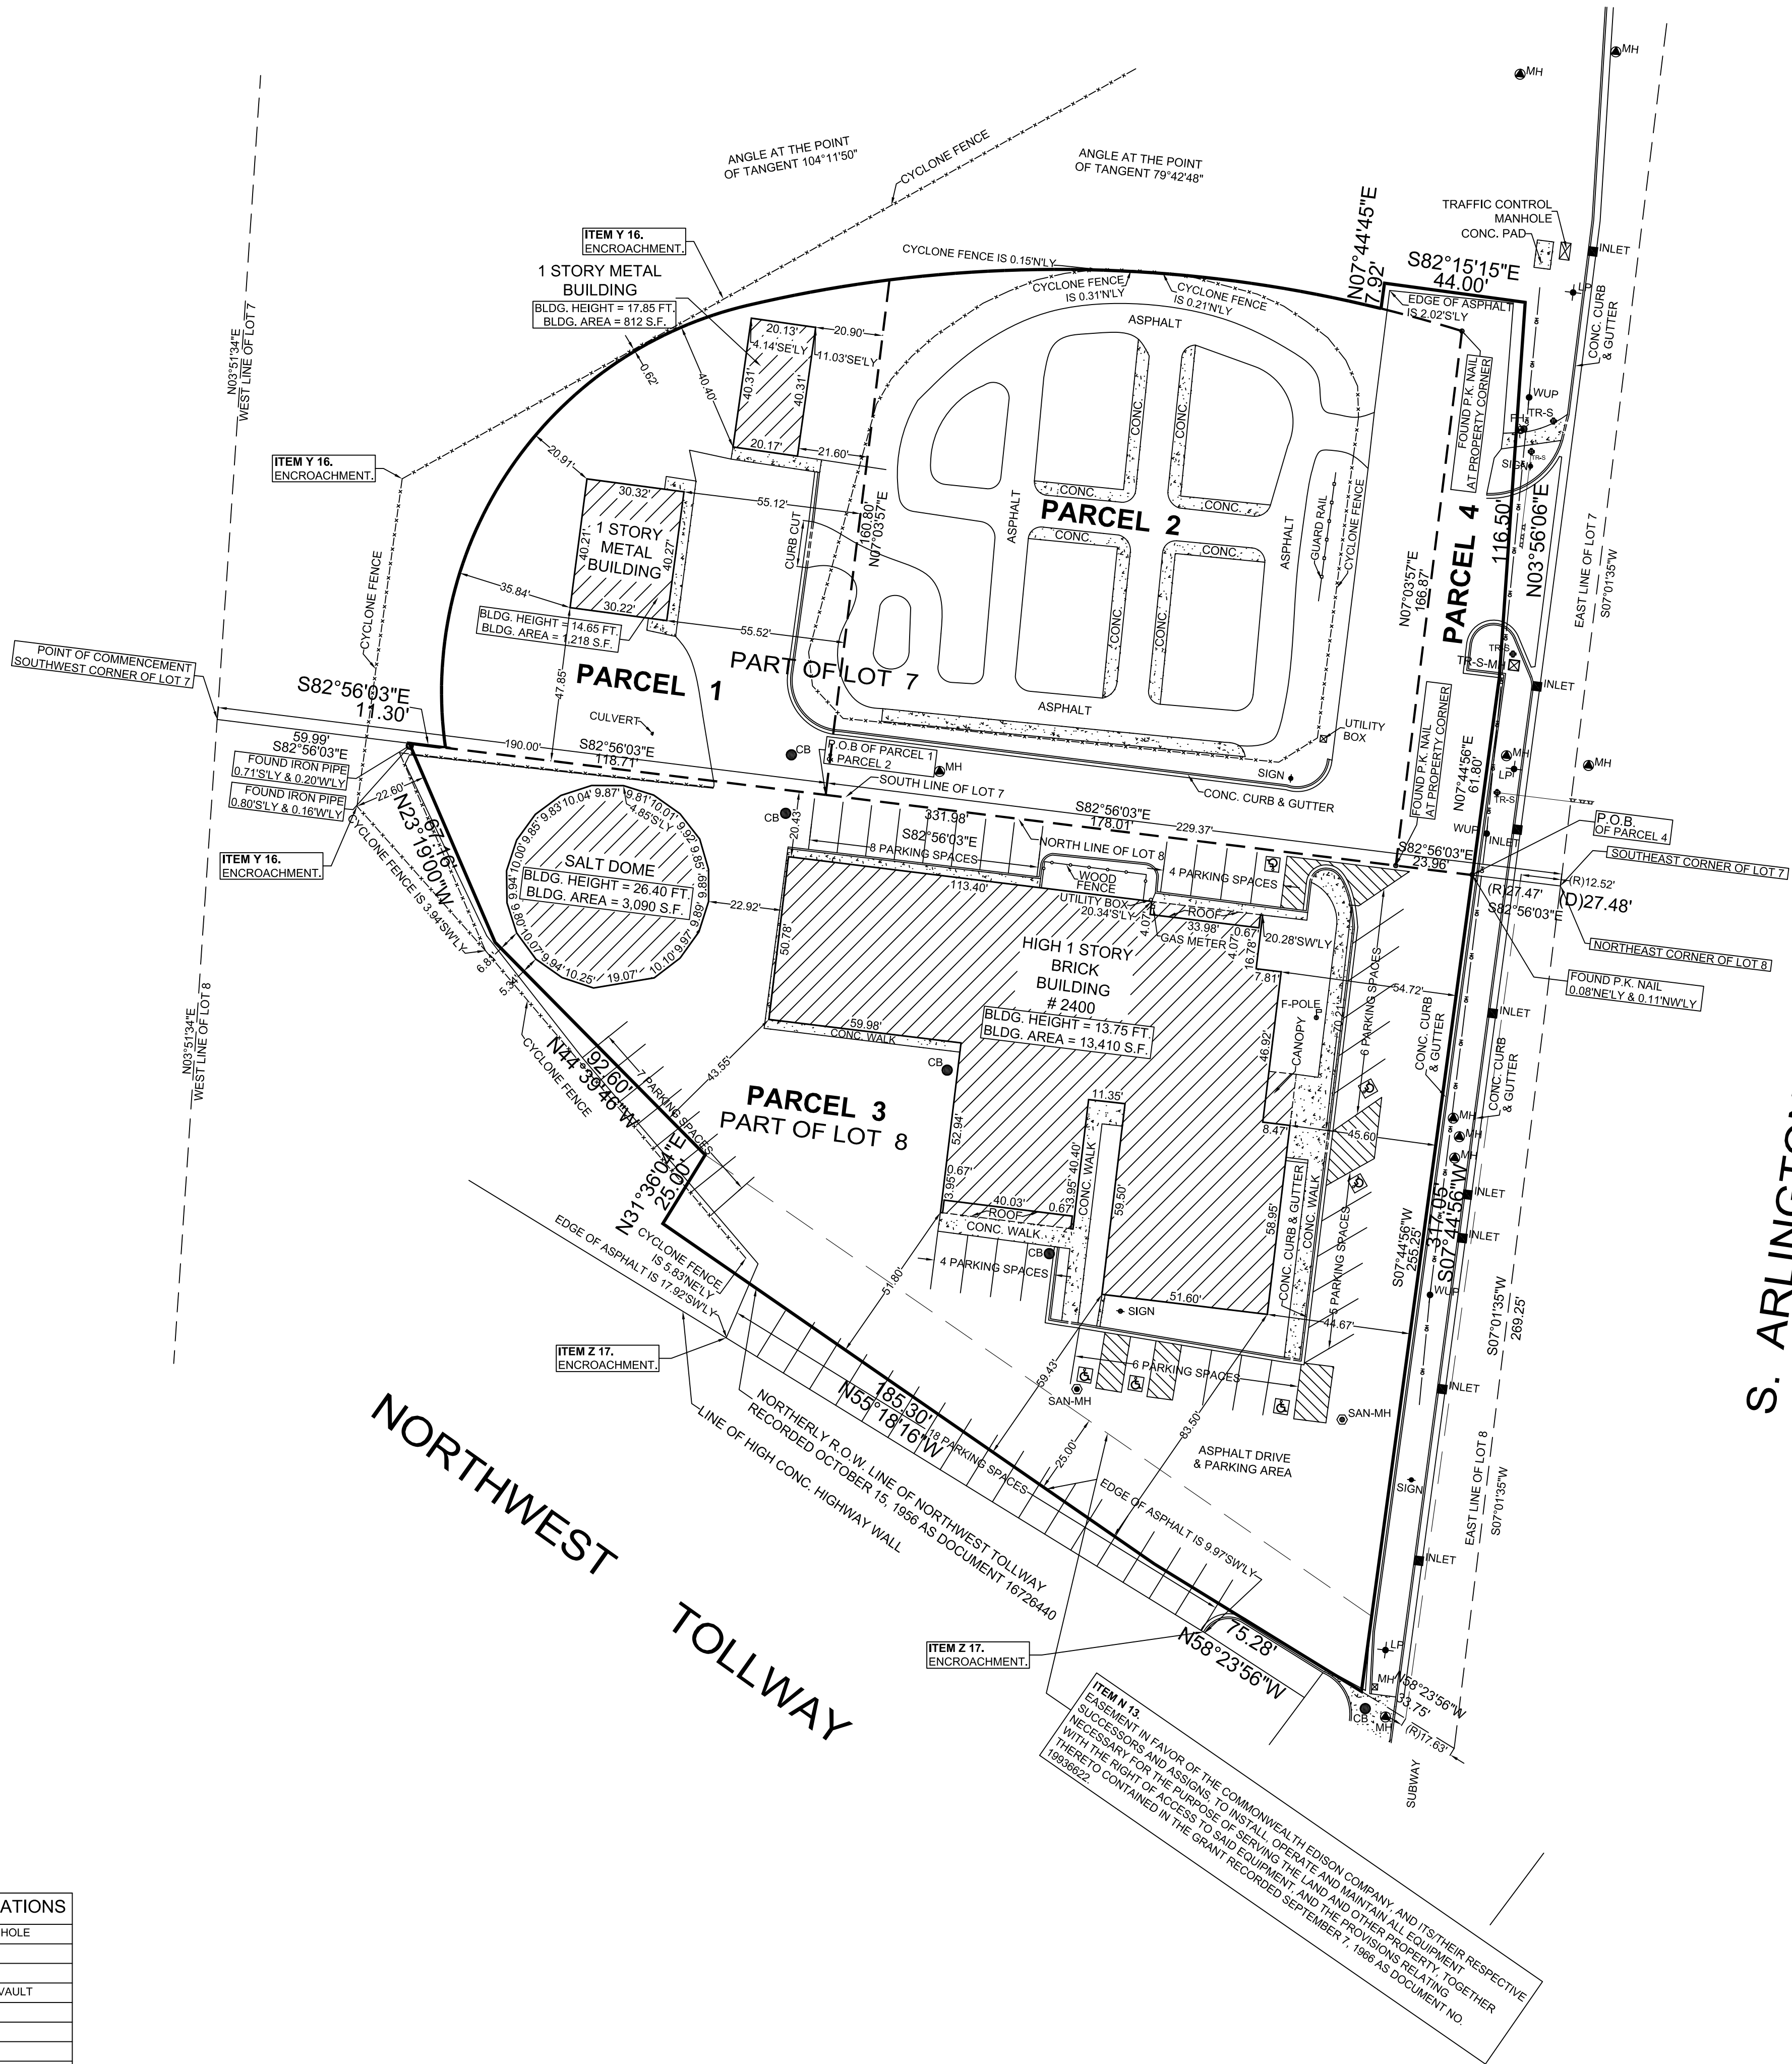

S. ARLINGTON HEIGHTS ROAD
R.O.W. VARIES - HERETOFORE DEDICATED
AS FOR PUBLIC STREET PURPOSES

LEGEND	ABBREVIATIONS
	SAN-MH
	C-B
	INLET
	WVV
	FH
	TR-L
	LP
	WUP
	TR-S-MH
	MH
	SIGN
	F-POLE
	HANDICAPPED PARKING SPACE
	(D)
	(R)
	(M)

ORDERED BY: ARNSTEIN & LEHR LLP		
SCALE : 1" = 30'	12/18/17	REVISED PER NEW TITLE COMMITMENT
DATE : JUNE 14, 2017	10/16/17	REVISED PER REVISED TITLE COMMITMENT
FILE No.:	8/29/17	REVISED PER TITLE COMMITMENT DATED 8/15/17
2017 - 25095	DATE	REVISION