

PLANT LIST


QTY	CODE	PLANT NAME	SIZE
1	GTI	GLEDITSIA TRIACANTHOS	4" CAL
		SKYLINE HONEYLOCUST	



1

LANDSCAPE ISLAND DETAIL

1/8" = 1'-0"

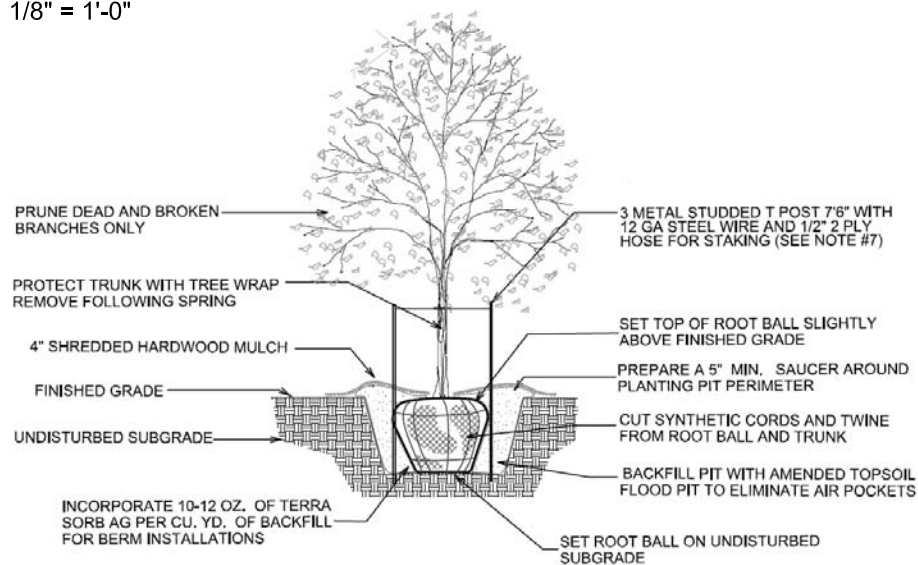

TREE PLANTING DETAIL

NOT TO SCALE USE ONLY NORTHERN ILLINOIS GROWN NURSERY STOCK

ASOOSOCIATES

Soos & Associates, Inc.
Architecture

105 Schelter Road Lincolnshire Illinois 60069
phone: 847 821 7667 fax: 847 821 8570

JUST TIRES
221-229 W RAND RD
ARLINGTON HEIGHTS, IL

**LANDSCAPE ISLAND
DETAIL**

PROJECT NUMBER: 20-1XX SA

DATE: 07-14-2020

SCALE: 1/8"=1'-0"

DRAWN BY: XXX

SHEET NUMBER: **SK1**