
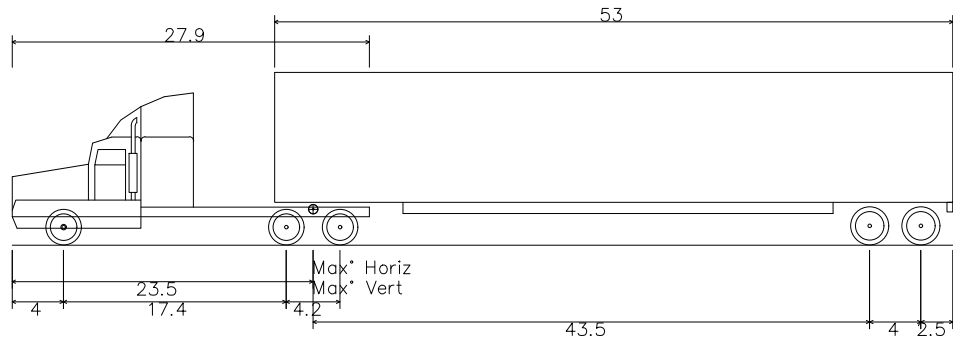


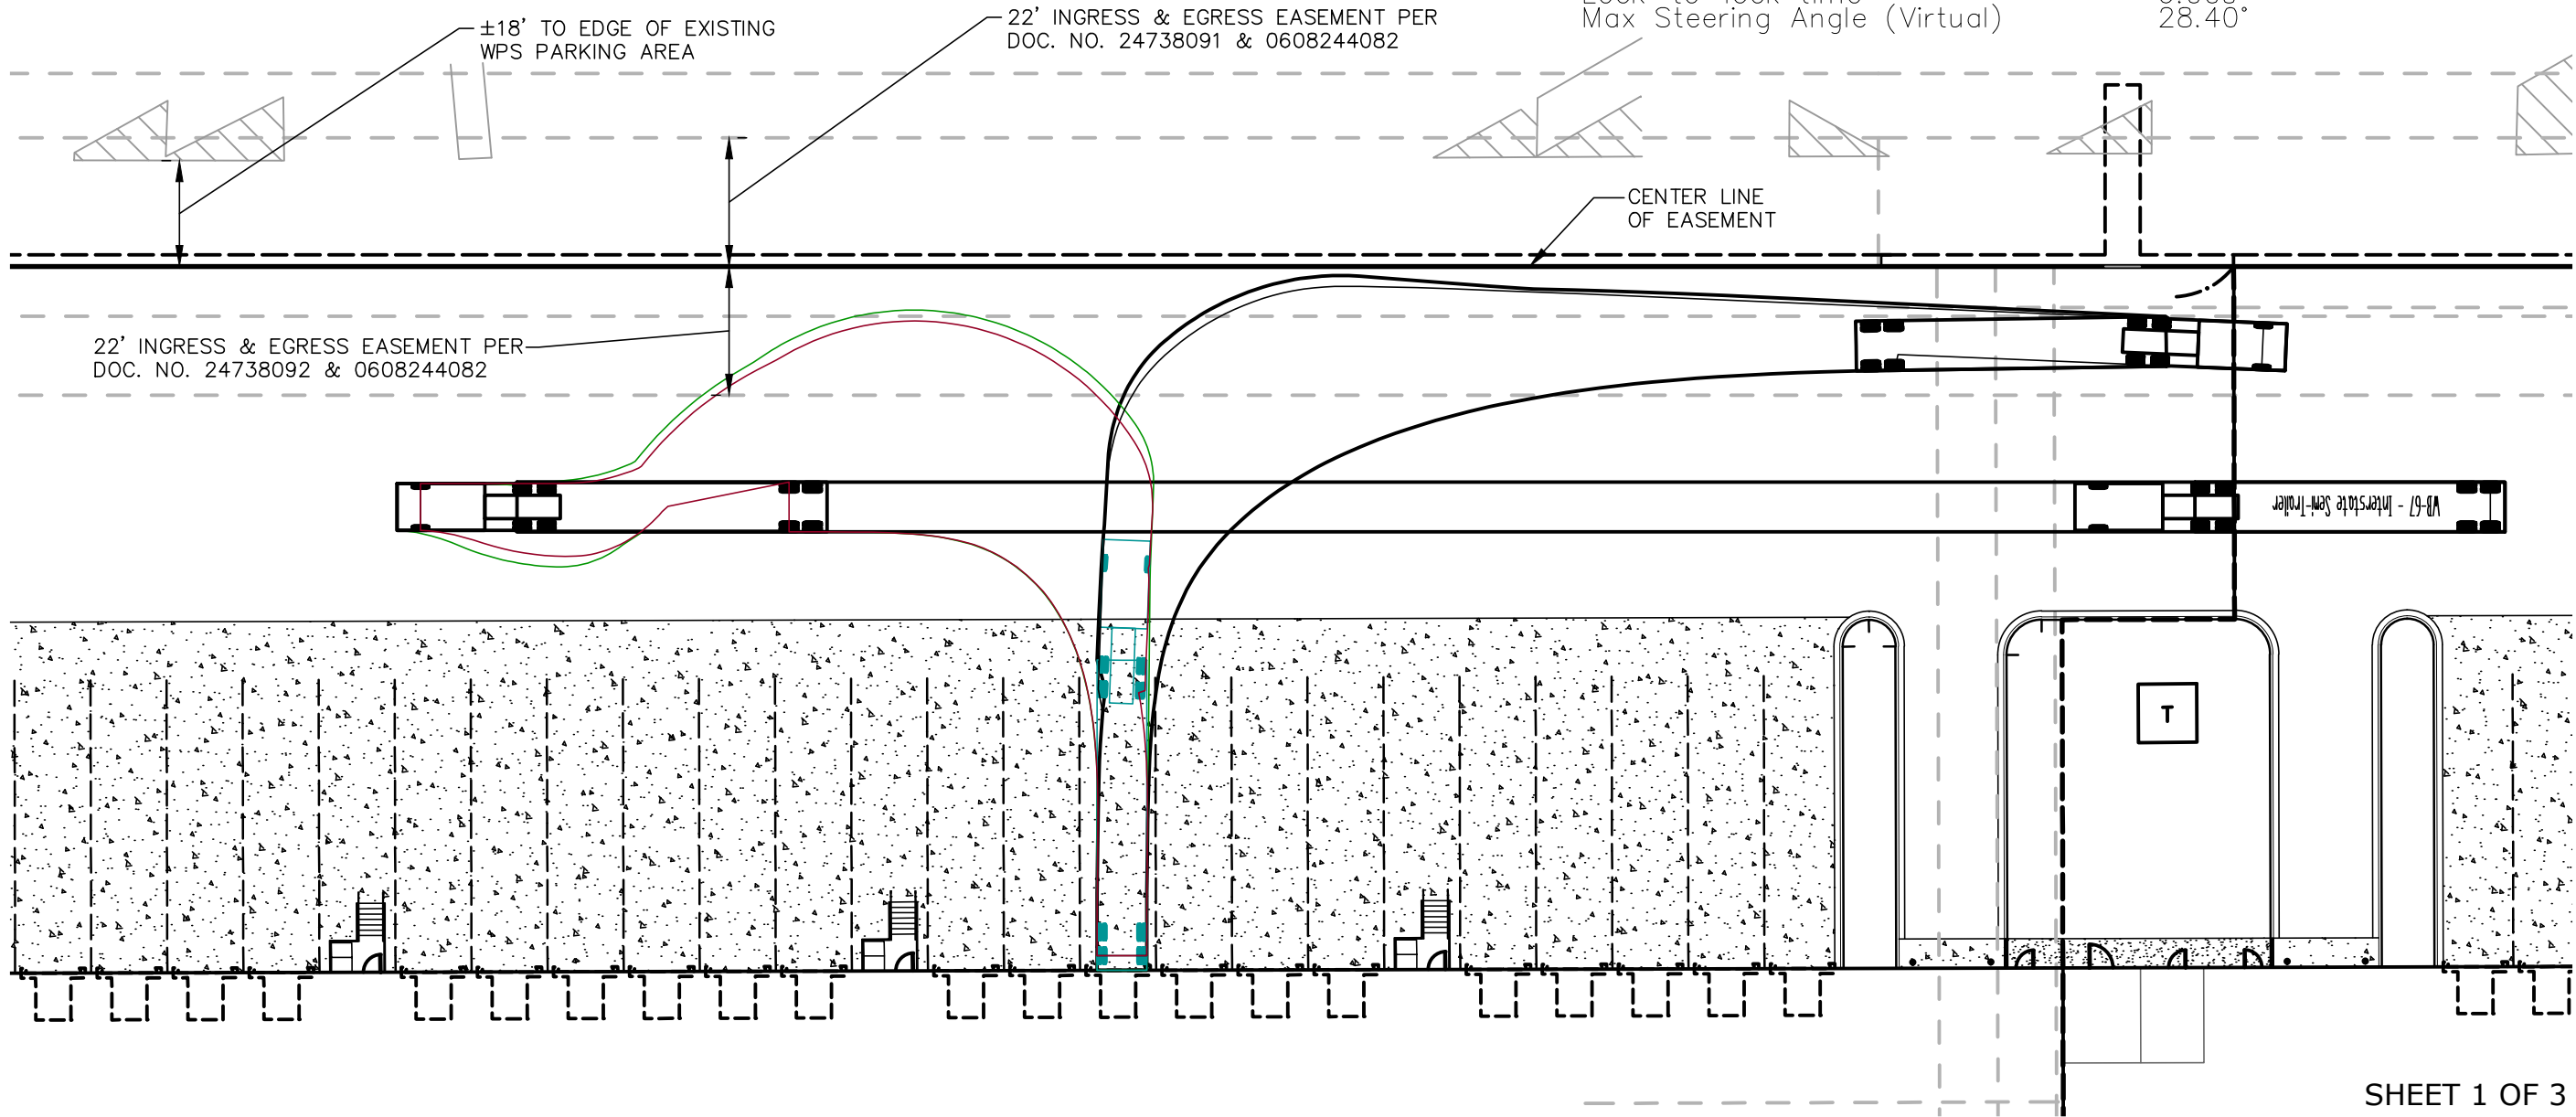

WB-67 - Interstate Semi-Trailer
Overall Length 73.500ft
Overall Width 8.500ft
Overall Body Height 13.500ft
Min Body Ground Clearance 1.334ft
Max Track Width 8.500ft
Lock-to-lock time 6.00s
Max Steering Angle (Virtual) 28.40°


PROJECT NO. 32212717
DATE 03/09/18
SCALE 1"=30'
PROJ. MGR. PDL
PROJ. ASSOC. RWG

ARLINGTON HEIGHTS INDUSTRIAL
ARLINGTON HEIGHTS, ILLINOIS
TRUCK ROUTING EXHIBIT

975 E. 22nd St, Suite 400
Wheaton, IL 60189
630.480.7889
www.rwg-engineering.com


Engineering, LLC

Civil Engineering ♦ Real Estate Consulting ♦ Project Management

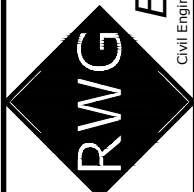

© COPYRIGHT 2018


NOTE: EXHIBIT REFLECTS A WORST CASE CONDITION WITH A CONSERVATIVE DESIGN MODEL. FIELD EXPERIENCE HAS INDICATED A TRUCK CAN MANEUVER WITHIN A TIGHTER SPACE THAN REFLECTED BY THE MODEL.

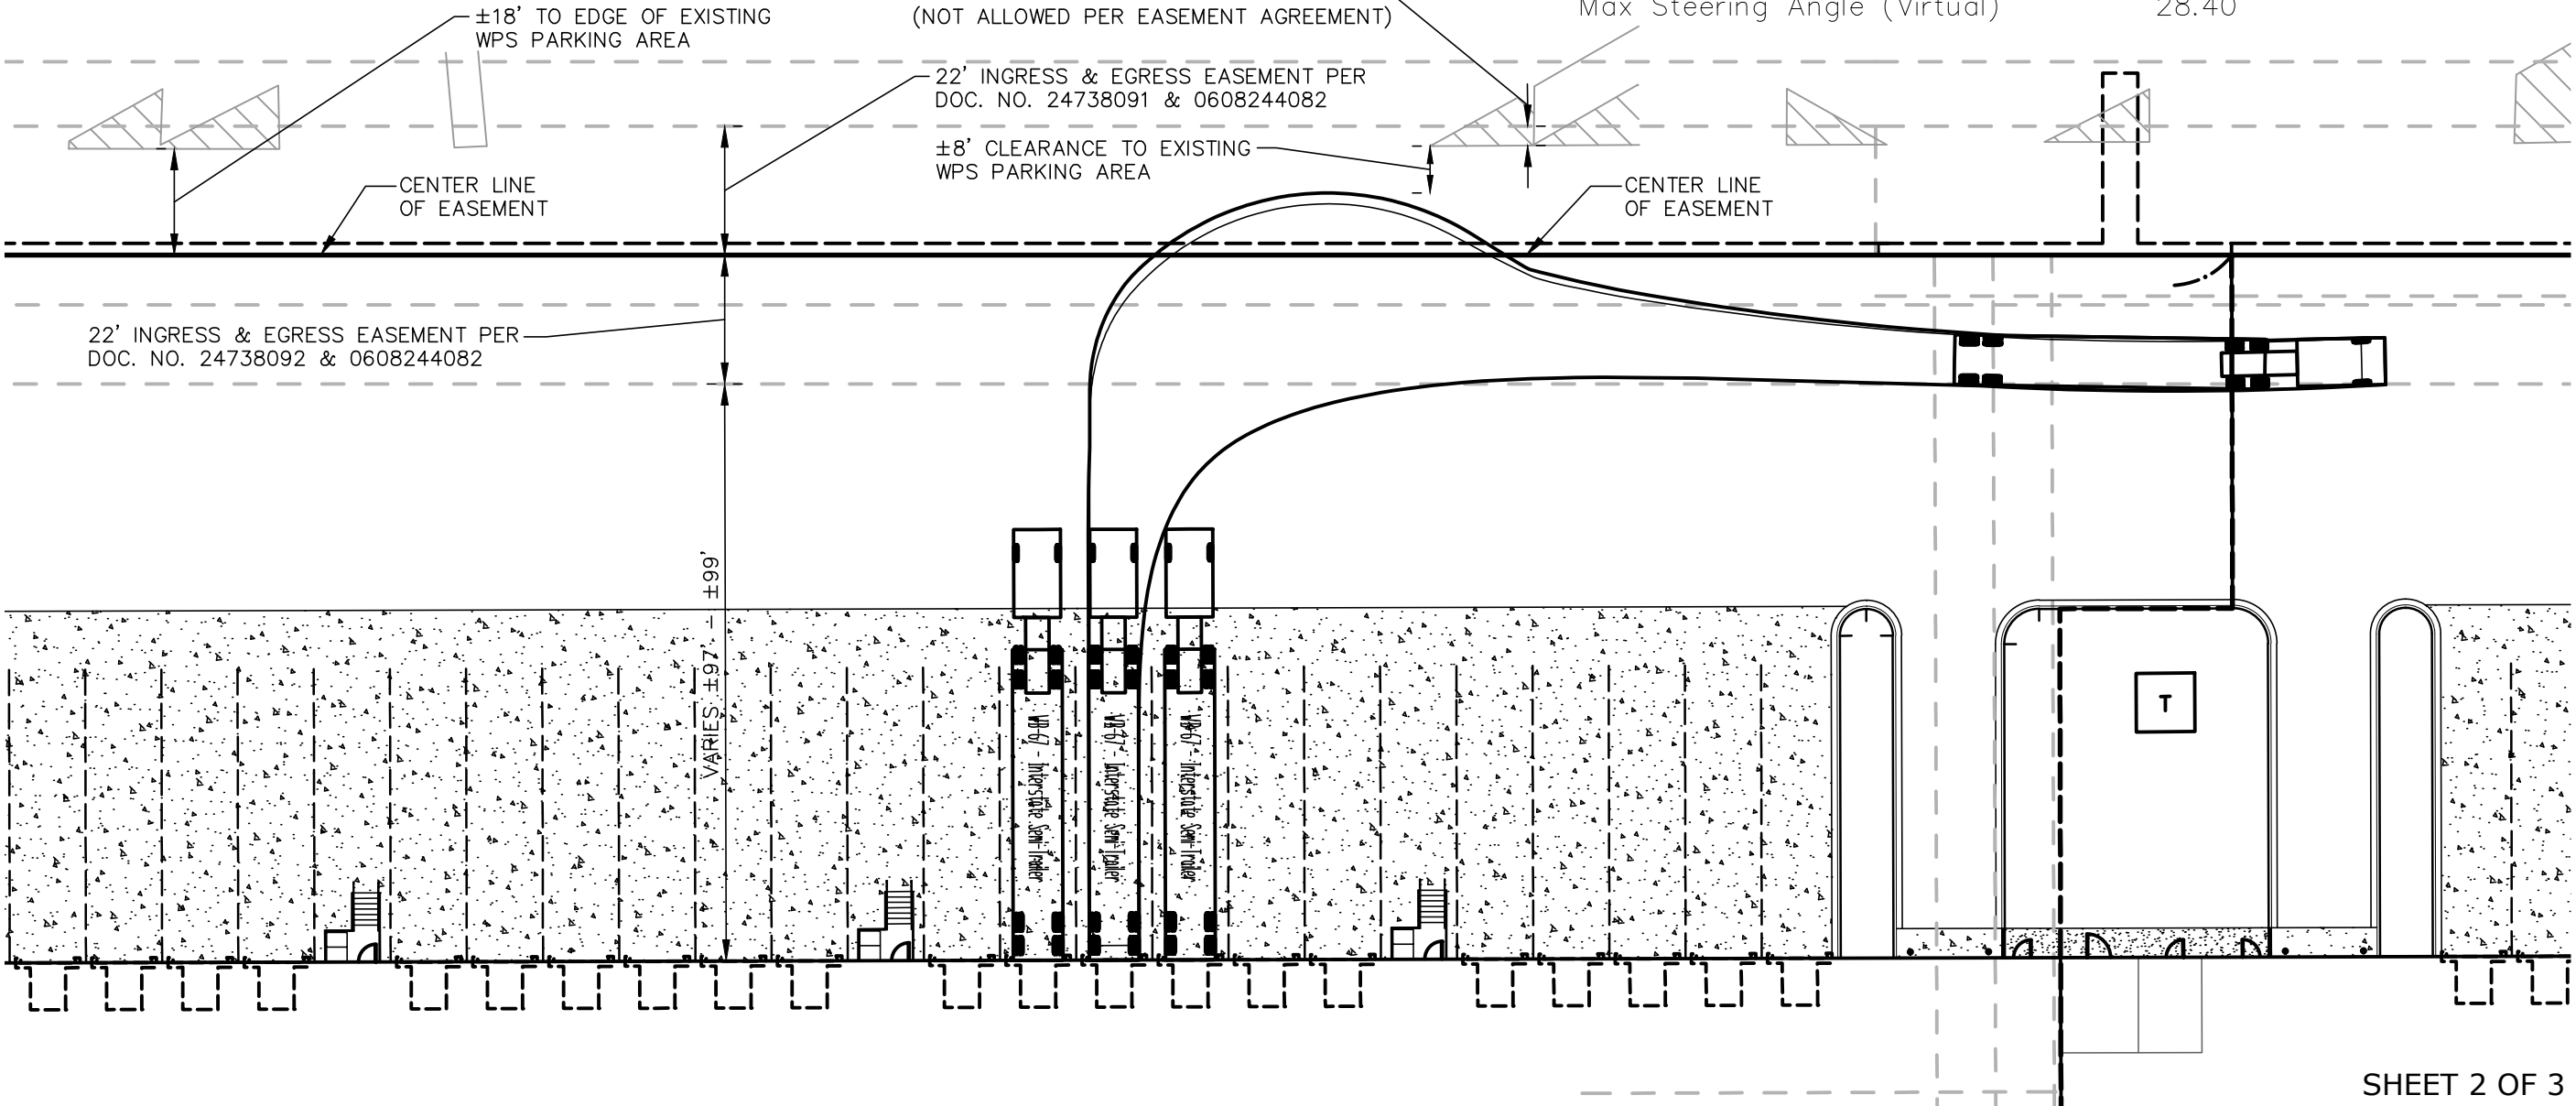

WB-67 - Interstate Semi-Trailer
Overall Length 73.500ft
Overall Width 8.500ft
Overall Body Height 13.500ft
Min Body Ground Clearance 1.334ft
Max Track Width 8.500ft
Lock-to-lock time 6.00s
Max Steering Angle (Virtual) 28.40°

SHEET 2 OF 3

© COPYRIGHT 2018

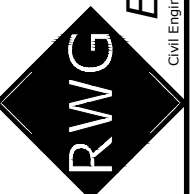

Engineering, LLC

Civil Engineering • Real Estate Consulting • Project Management

975 E. 22nd St, Suite 400
Wheaton, IL 60189
630.480.7889
www.rwg-engineering.com

ARLINGTON HEIGHTS INDUSTRIAL
ARLINGTON HEIGHTS, ILLINOIS
TRUCK ROUTING EXHIBIT

PROJECT NO. 32212717
DATE 03/09/18
SCALE 1"=30'
PROJ. MGR. PDL
PROJ. ASSOC. RWG

TIGHTER SPACE THAN REFLECTED BY THE MODEL.

$\pm 18'$ TO EDGE OF EXISTING WPS PARKING AREA

CENTER LINE OF EASEMENT

$\pm 4'$ ENCROACHMENT OF WPS PARKING AREA IN INGRESS-EGRESS EASEMENT (NOT ALLOWED PER EASEMENT AGREEMENT)

22' INGRESS & EGRESS EASEMENT PER DOC. NO. 24738091 & 0608244082

$\pm 8'$ CLEARANCE TO EXISTING WPS PARKING AREA

CENTER LINE OF EASEMENT

22' INGRESS & EGRESS EASEMENT PER DOC. NO. 24738092 & 0608244082

WB-67 - Interstate Semi-Trailer

WB-67 - Interstate Semi-Trailer

VARIABLE ±97' ±99'


WB-67 - Interstate Semi-Trailer

WB-67 - Interstate Semi-Trailer

T

SHEET 1 OF 1

© COPYRIGHT 2018

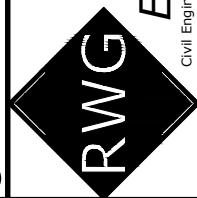


Engineering, LLC

975 E. 22nd St, Suite 400
Wheaton, IL 60189
630.480.7889
www.rwg-engineering.com

ARLINGTON HEIGHTS INDUSTRIAL
ARLINGTON HEIGHTS, ILLINOIS
TRUCK ROUTING EXHIBIT

PROJECT NO. 32212717
DATE 03/22/18
SCALE 1"=30'
PROJ. MGR. PDL
PROJ. ASSOC. RWG

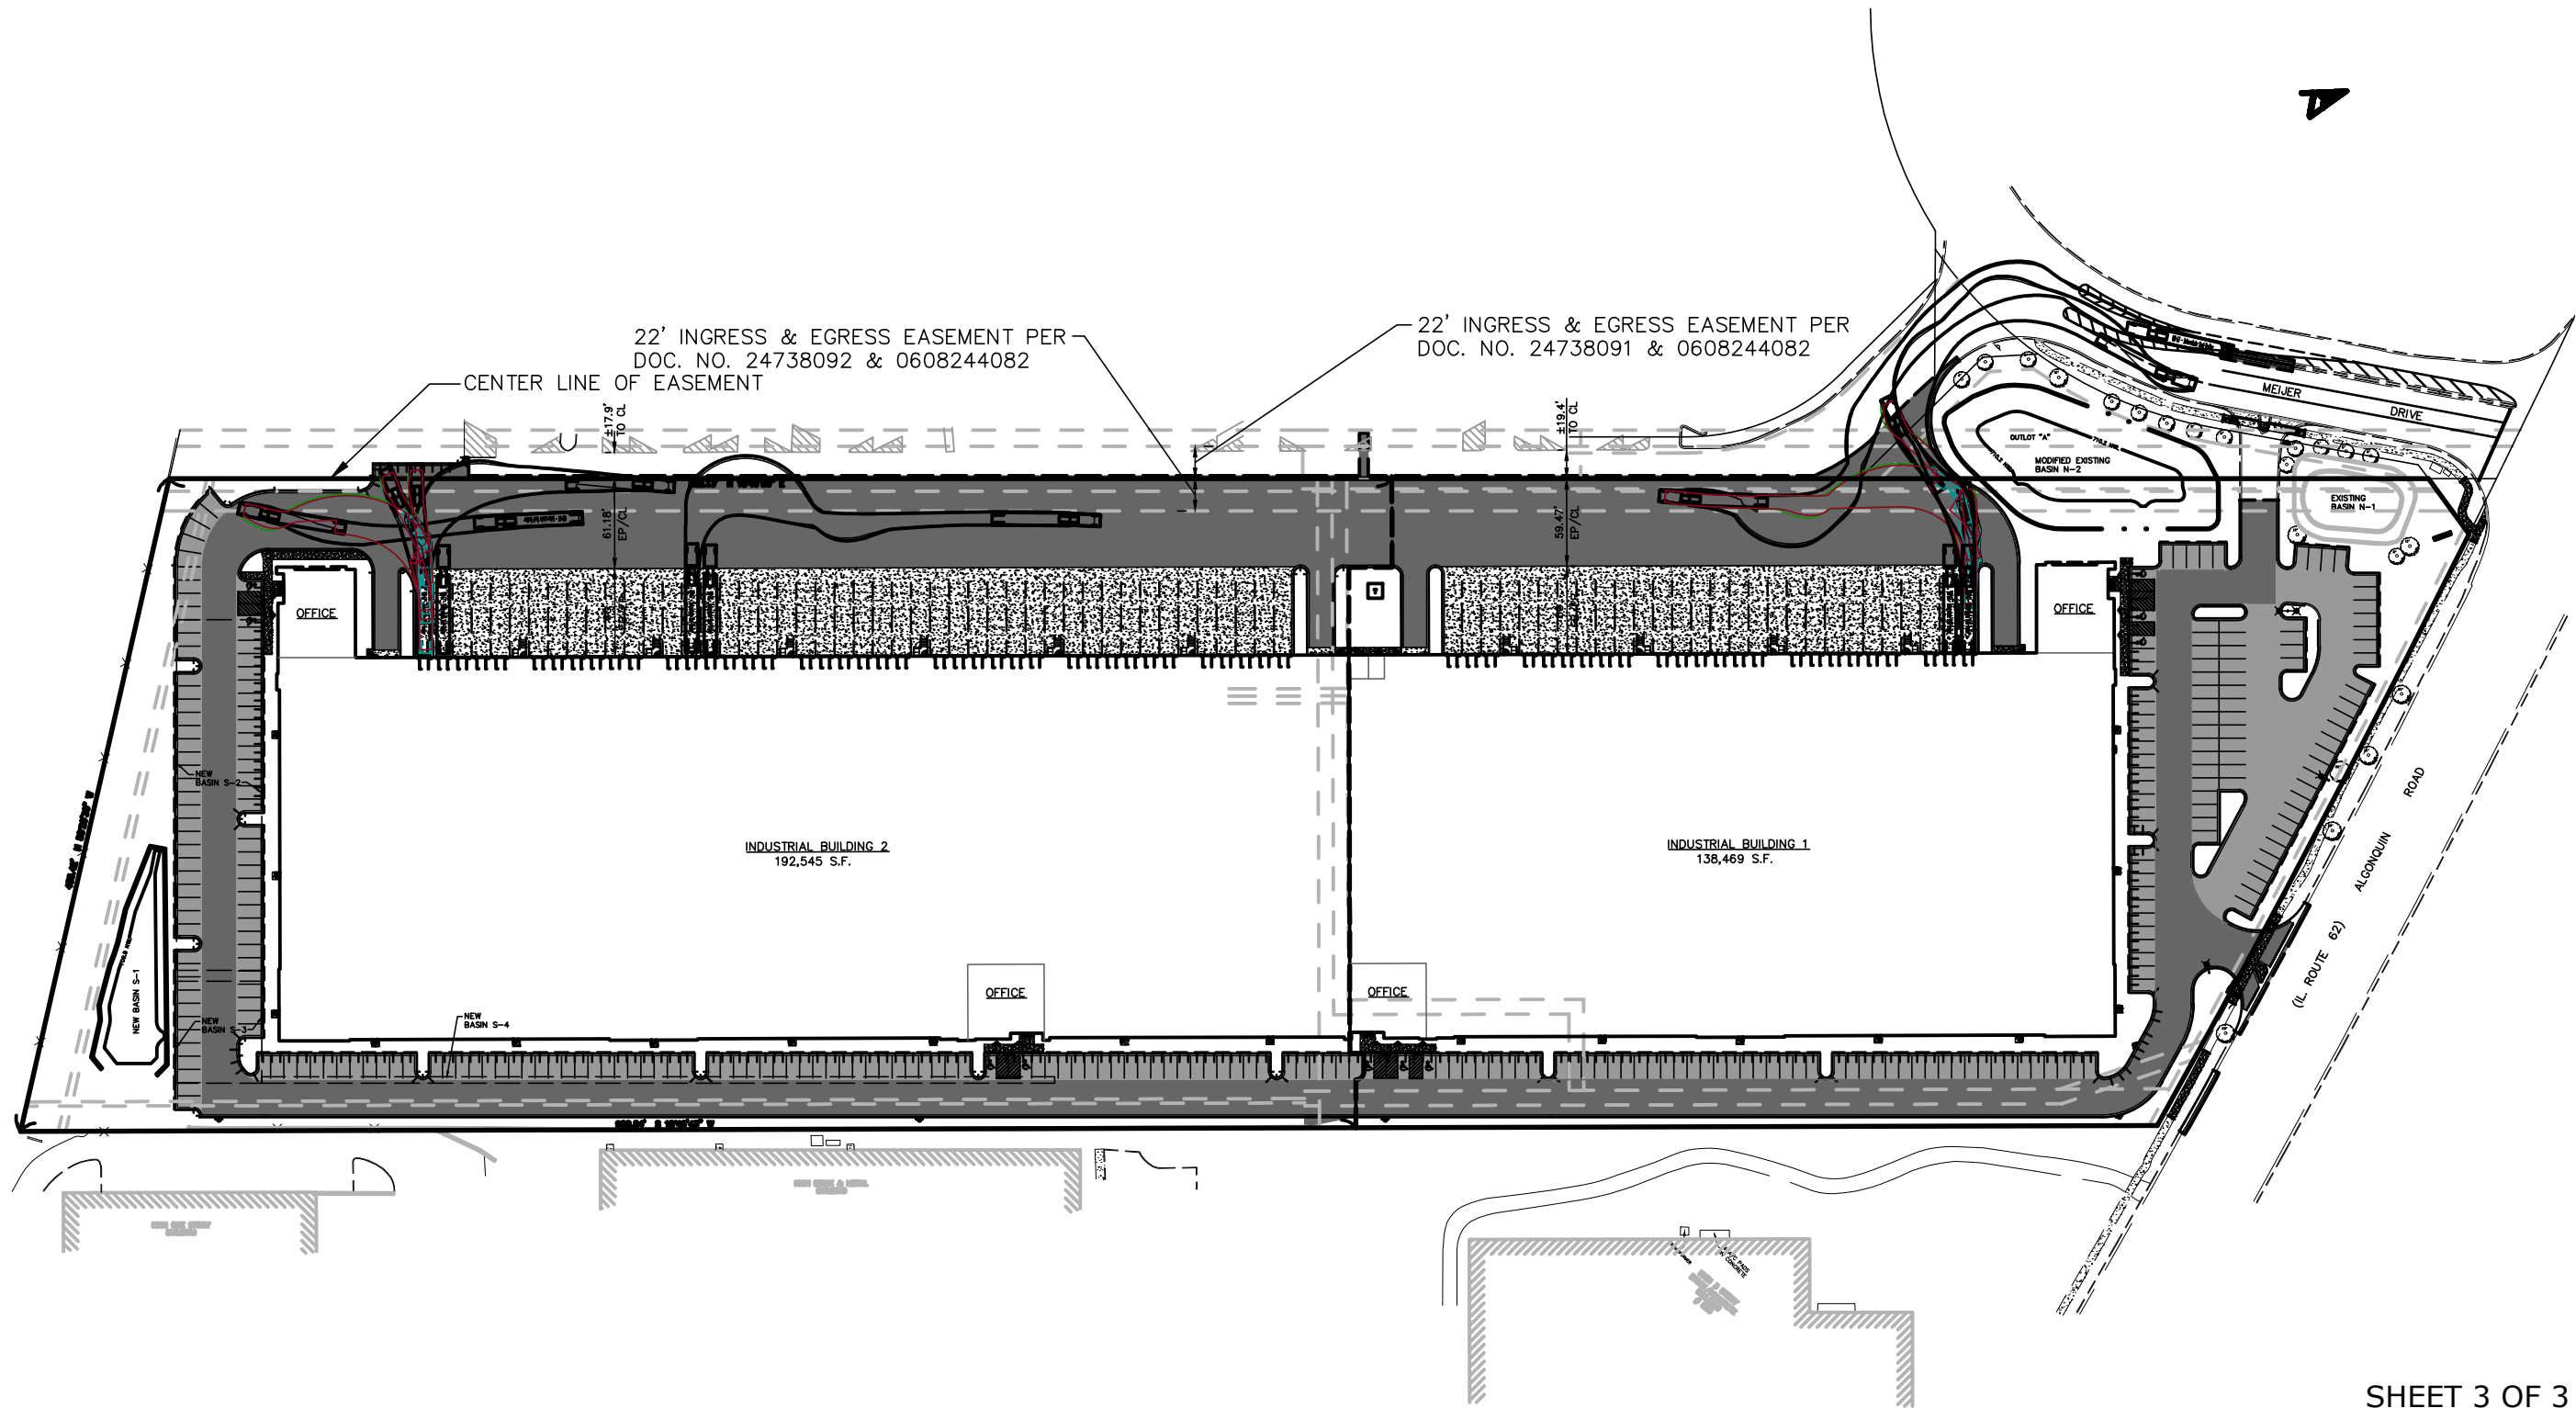

Engineering, LLC

Civil Engineering • Real Estate Consulting • Project Management

975 E. 22nd St, Suite 400
Wheaton, IL 60189
630.480.7889
www.rwg-engineering.com

ARLINGTON HEIGHTS INDUSTRIAL
ARLINGTON HEIGHTS, ILLINOIS
TRUCK ROUTING EXHIBIT

PROJECT NO.	32212717
DATE	03/09/18
SCALE	1"=120'
PROJ. MGR.	PDL
PROJ. ASSOC.	RWG