

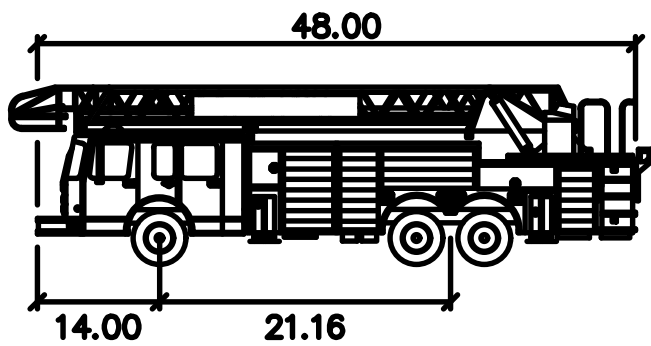
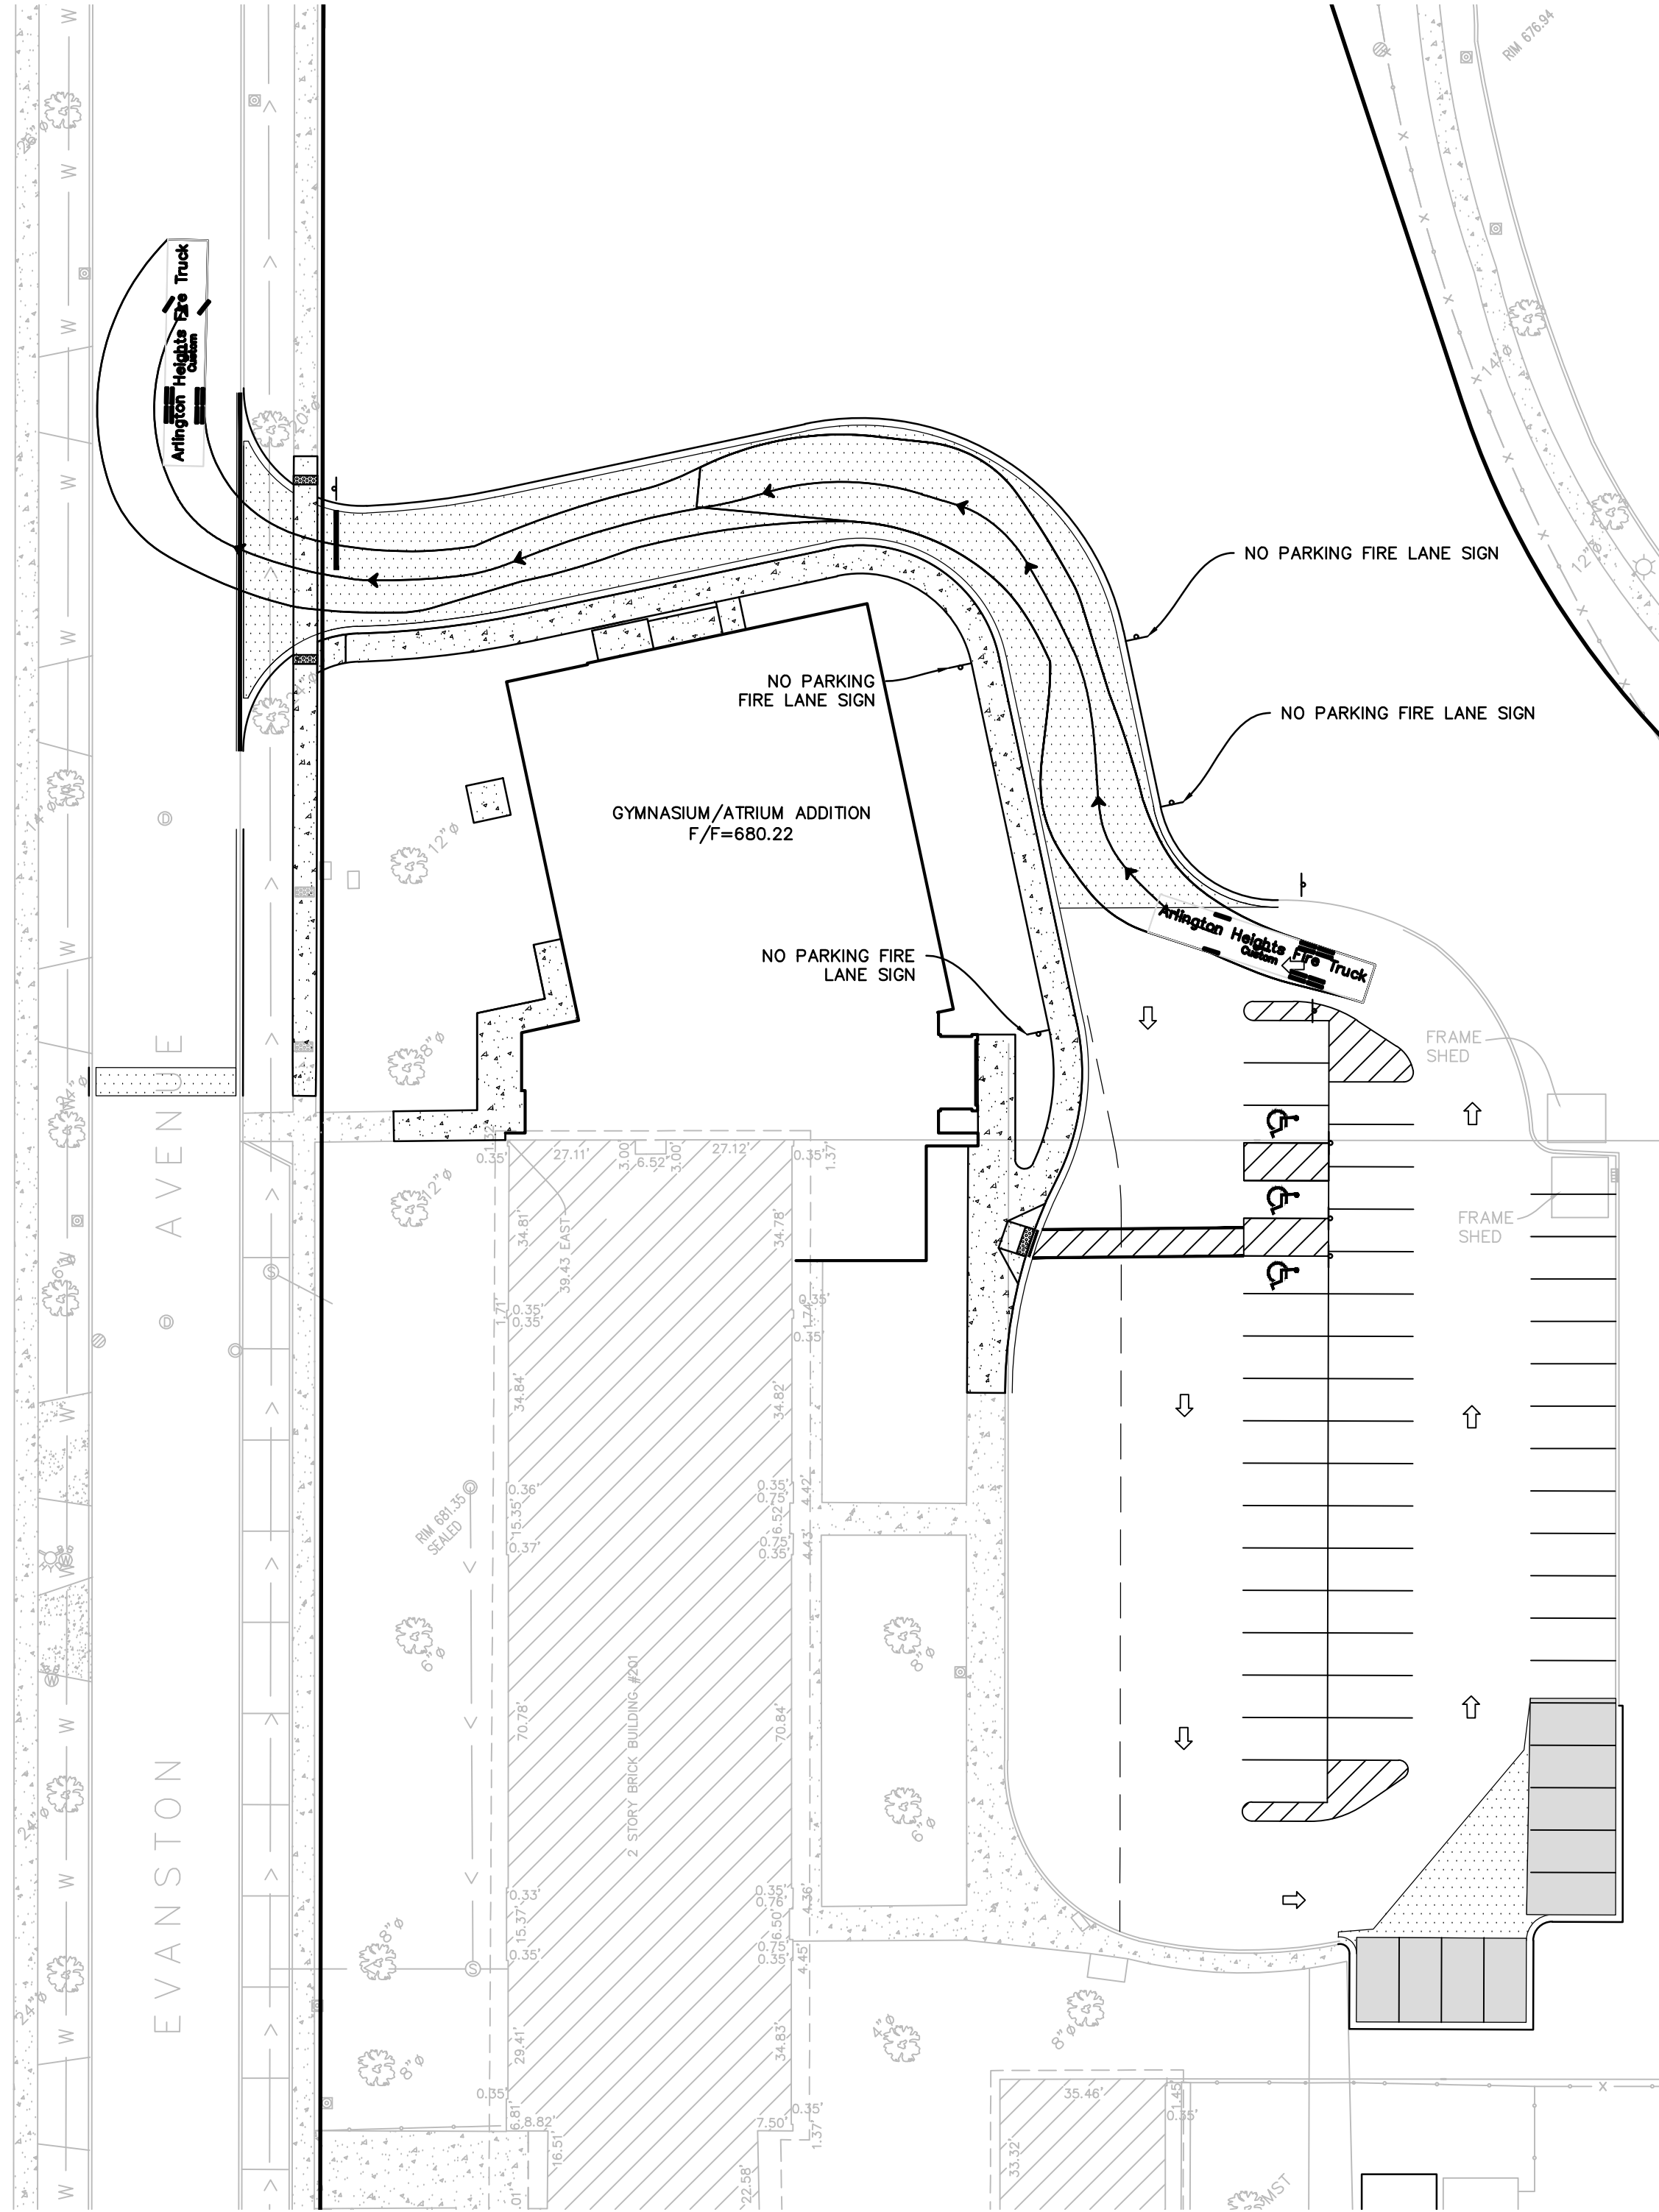


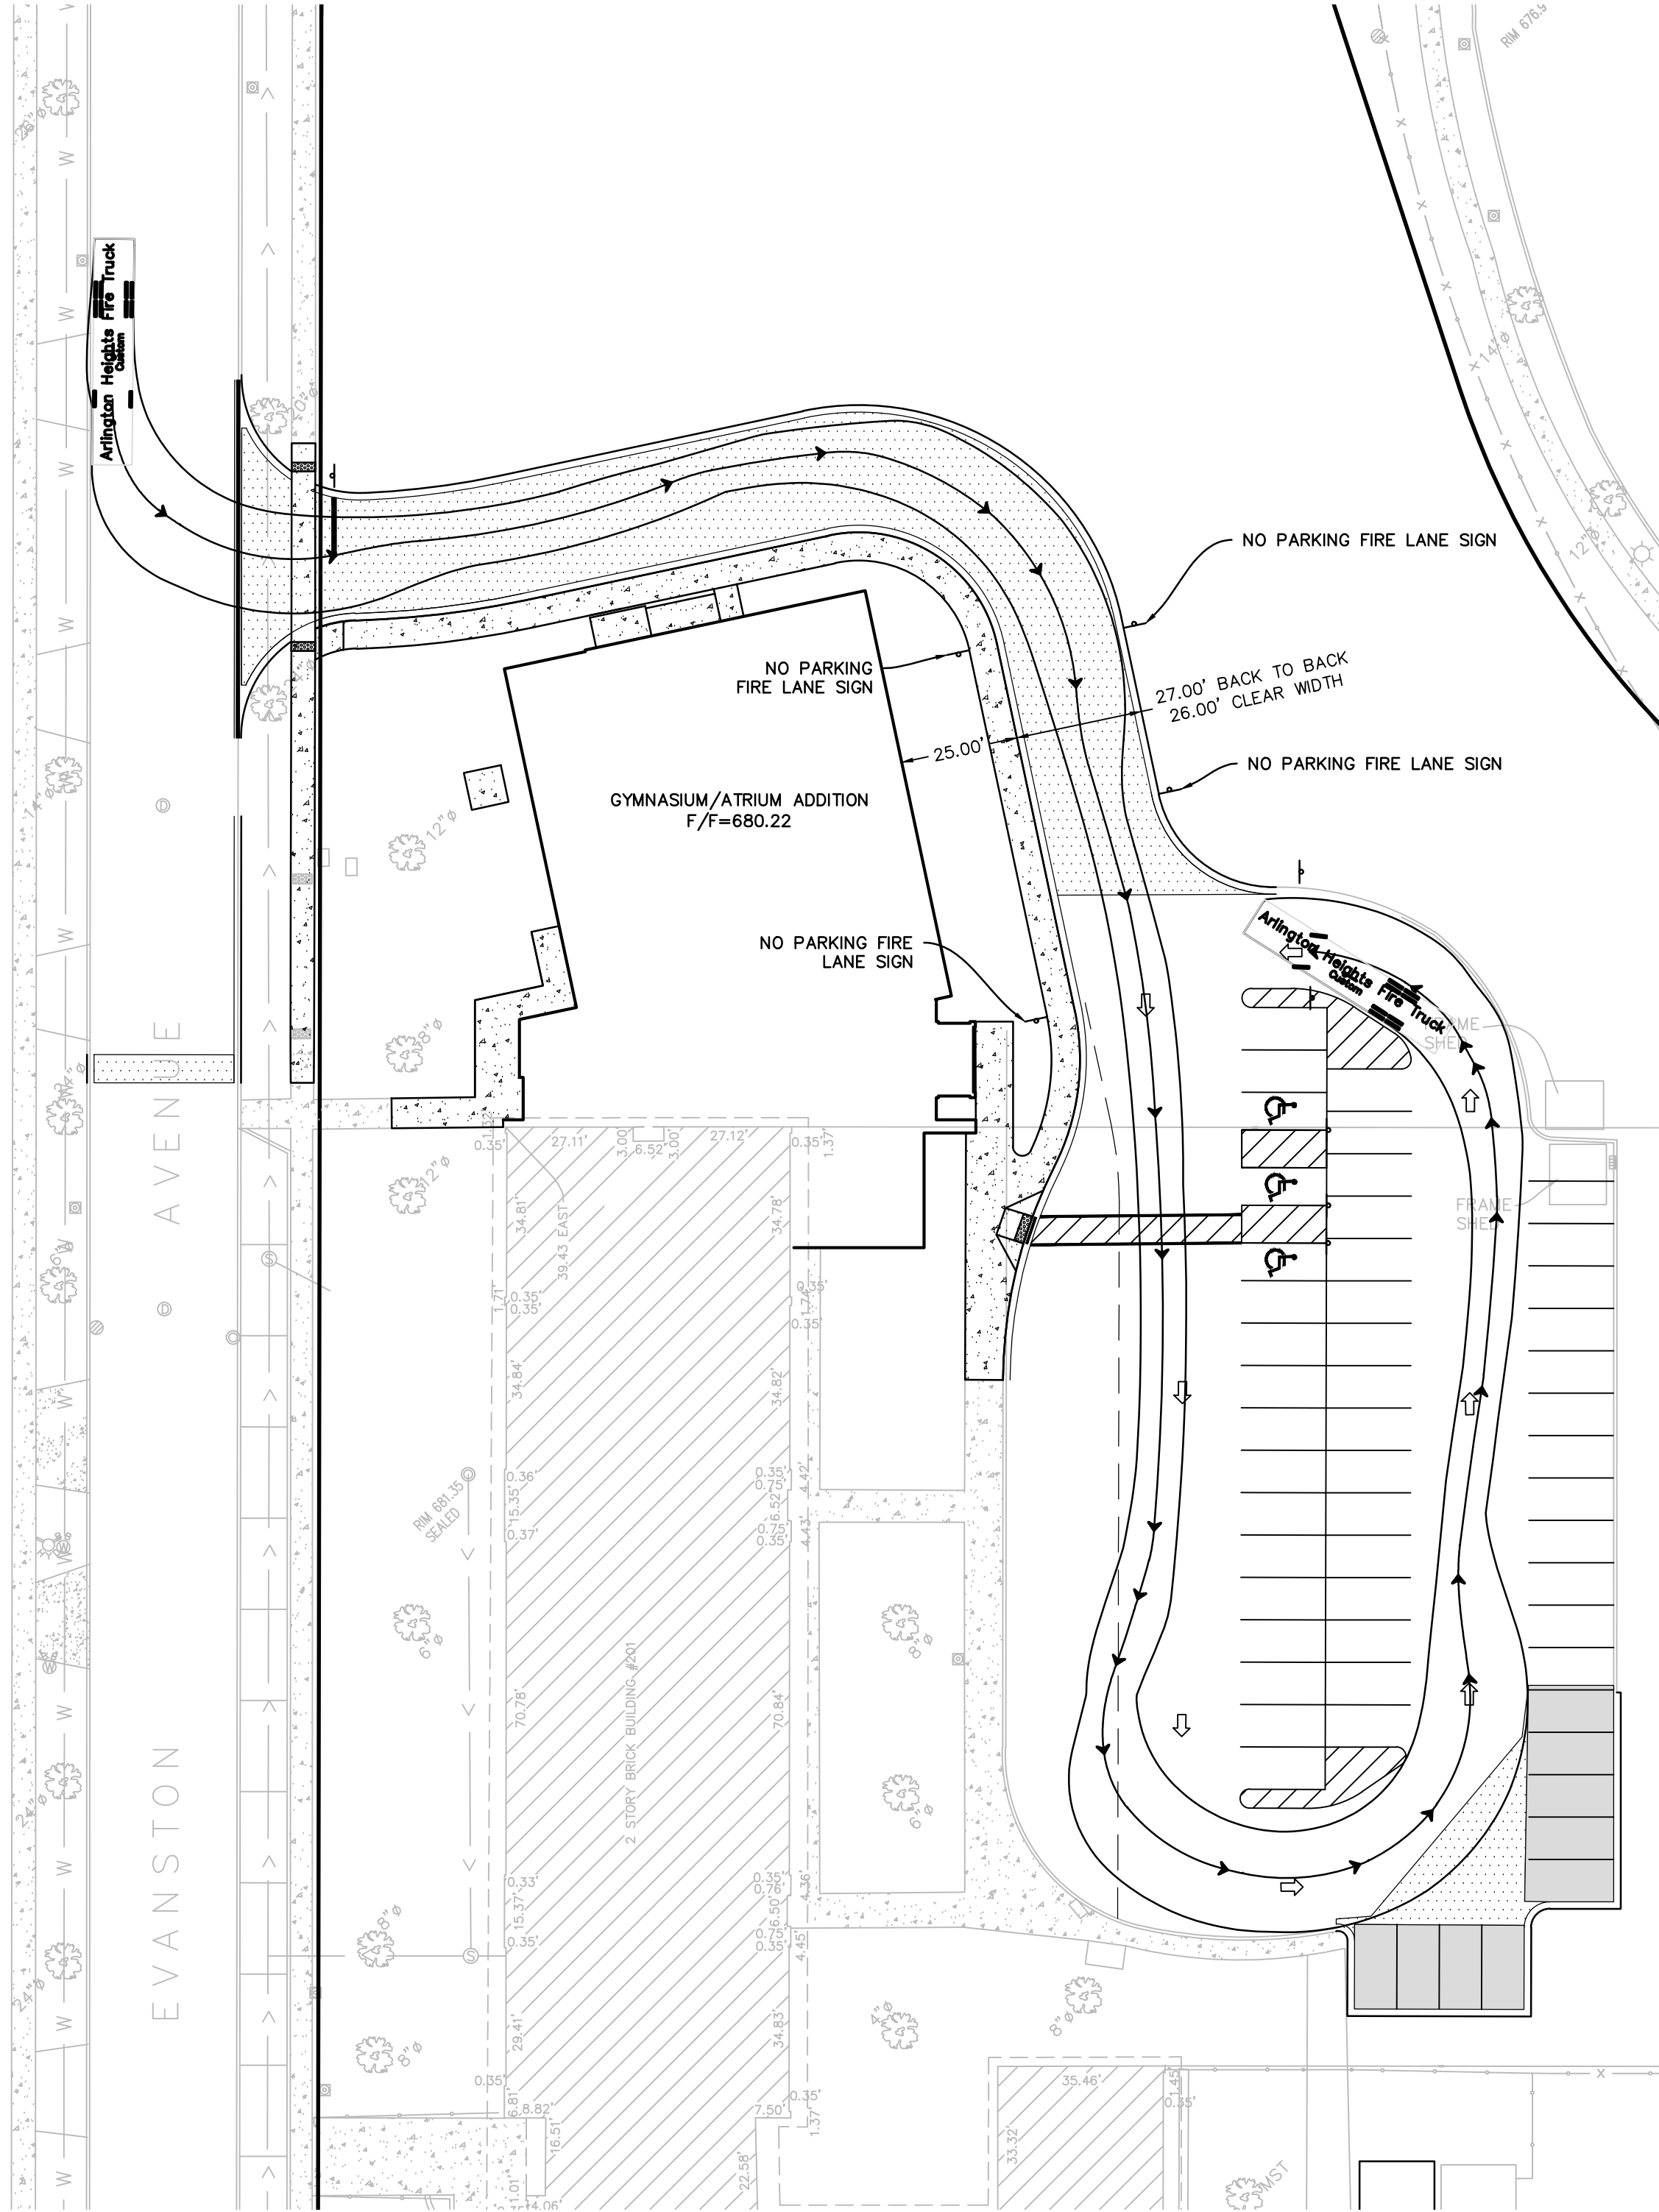

Arlington Heights Fire Truck

	feet
Width	: 8.50
Track	: 8.50
Lock to Lock Time	: 6.0
Steering Angle	: 33.3

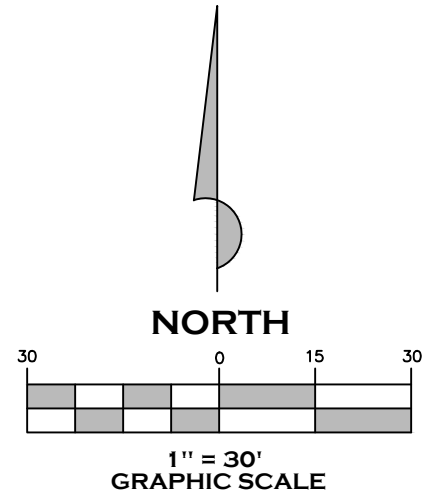

DATE:	DESCRIPTION:
4/21/2020	ISSUED FOR REVIEW
3/26/2021	REVISED PER COMMENTS

MeritCorp
ENGINEERING • PLANNING • SURVEYING • ENVIRONMENTAL
4222 Meridian Parkway, Suite 112 Grayslake, IL
Aurora, IL 60506 www.meritcorp.com
Office 630.554.6655
Lic. No. 184-005860
www.meritcorp.com

TIMBER RIDGE SCHOOL
201 S. EVANSTON AVENUE
ARLINGTON HEIGHTS, IL

PROJECT NO. M17096
DRAWN BY: TCH
CHECKED BY: CLS
SHEET NO. 1/1

AUTOTURN