




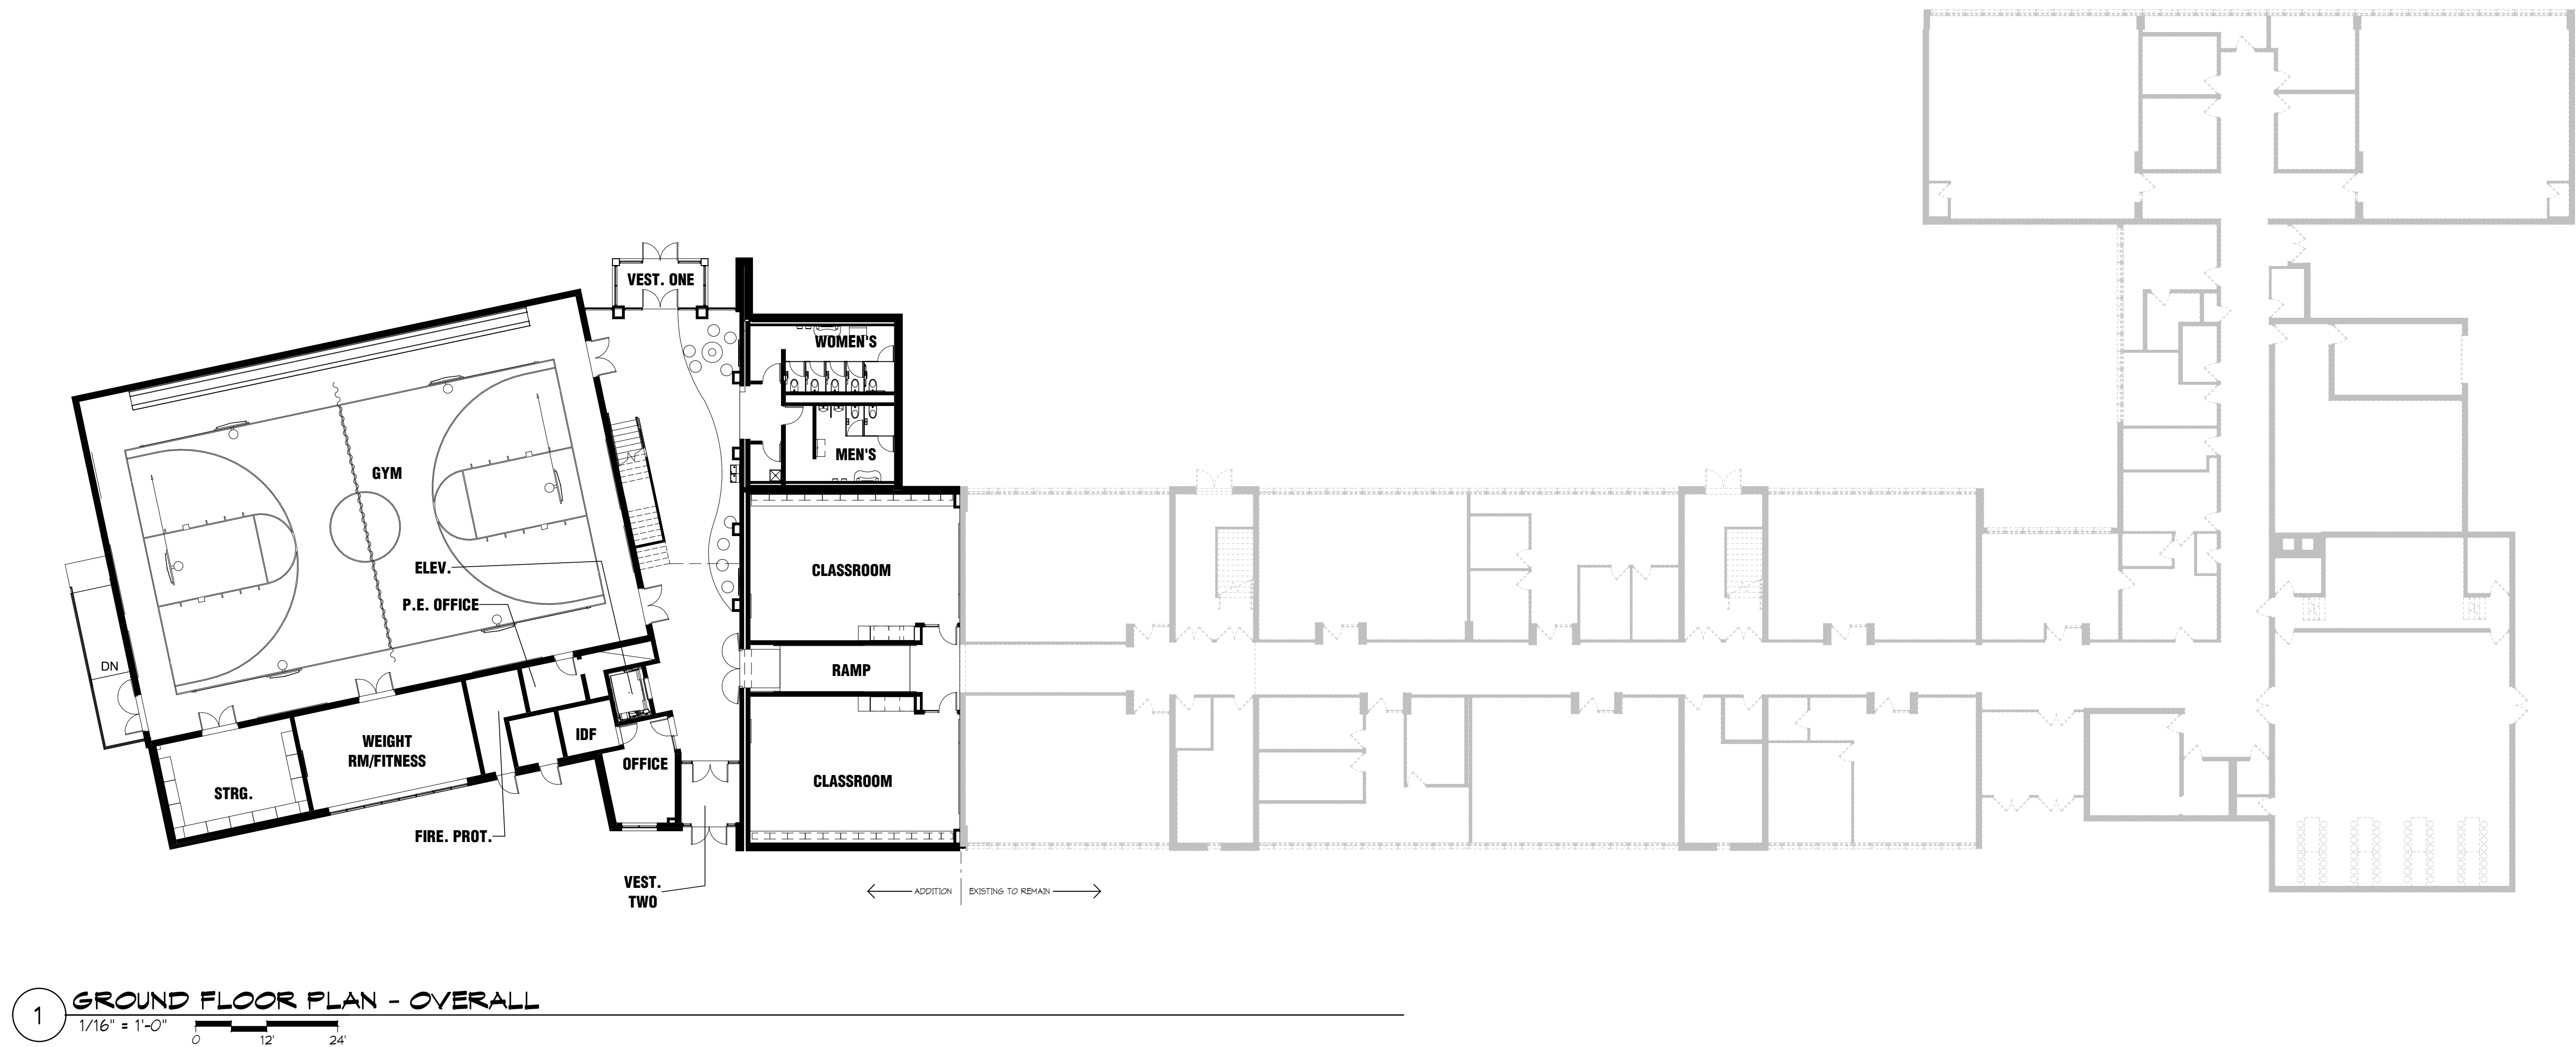


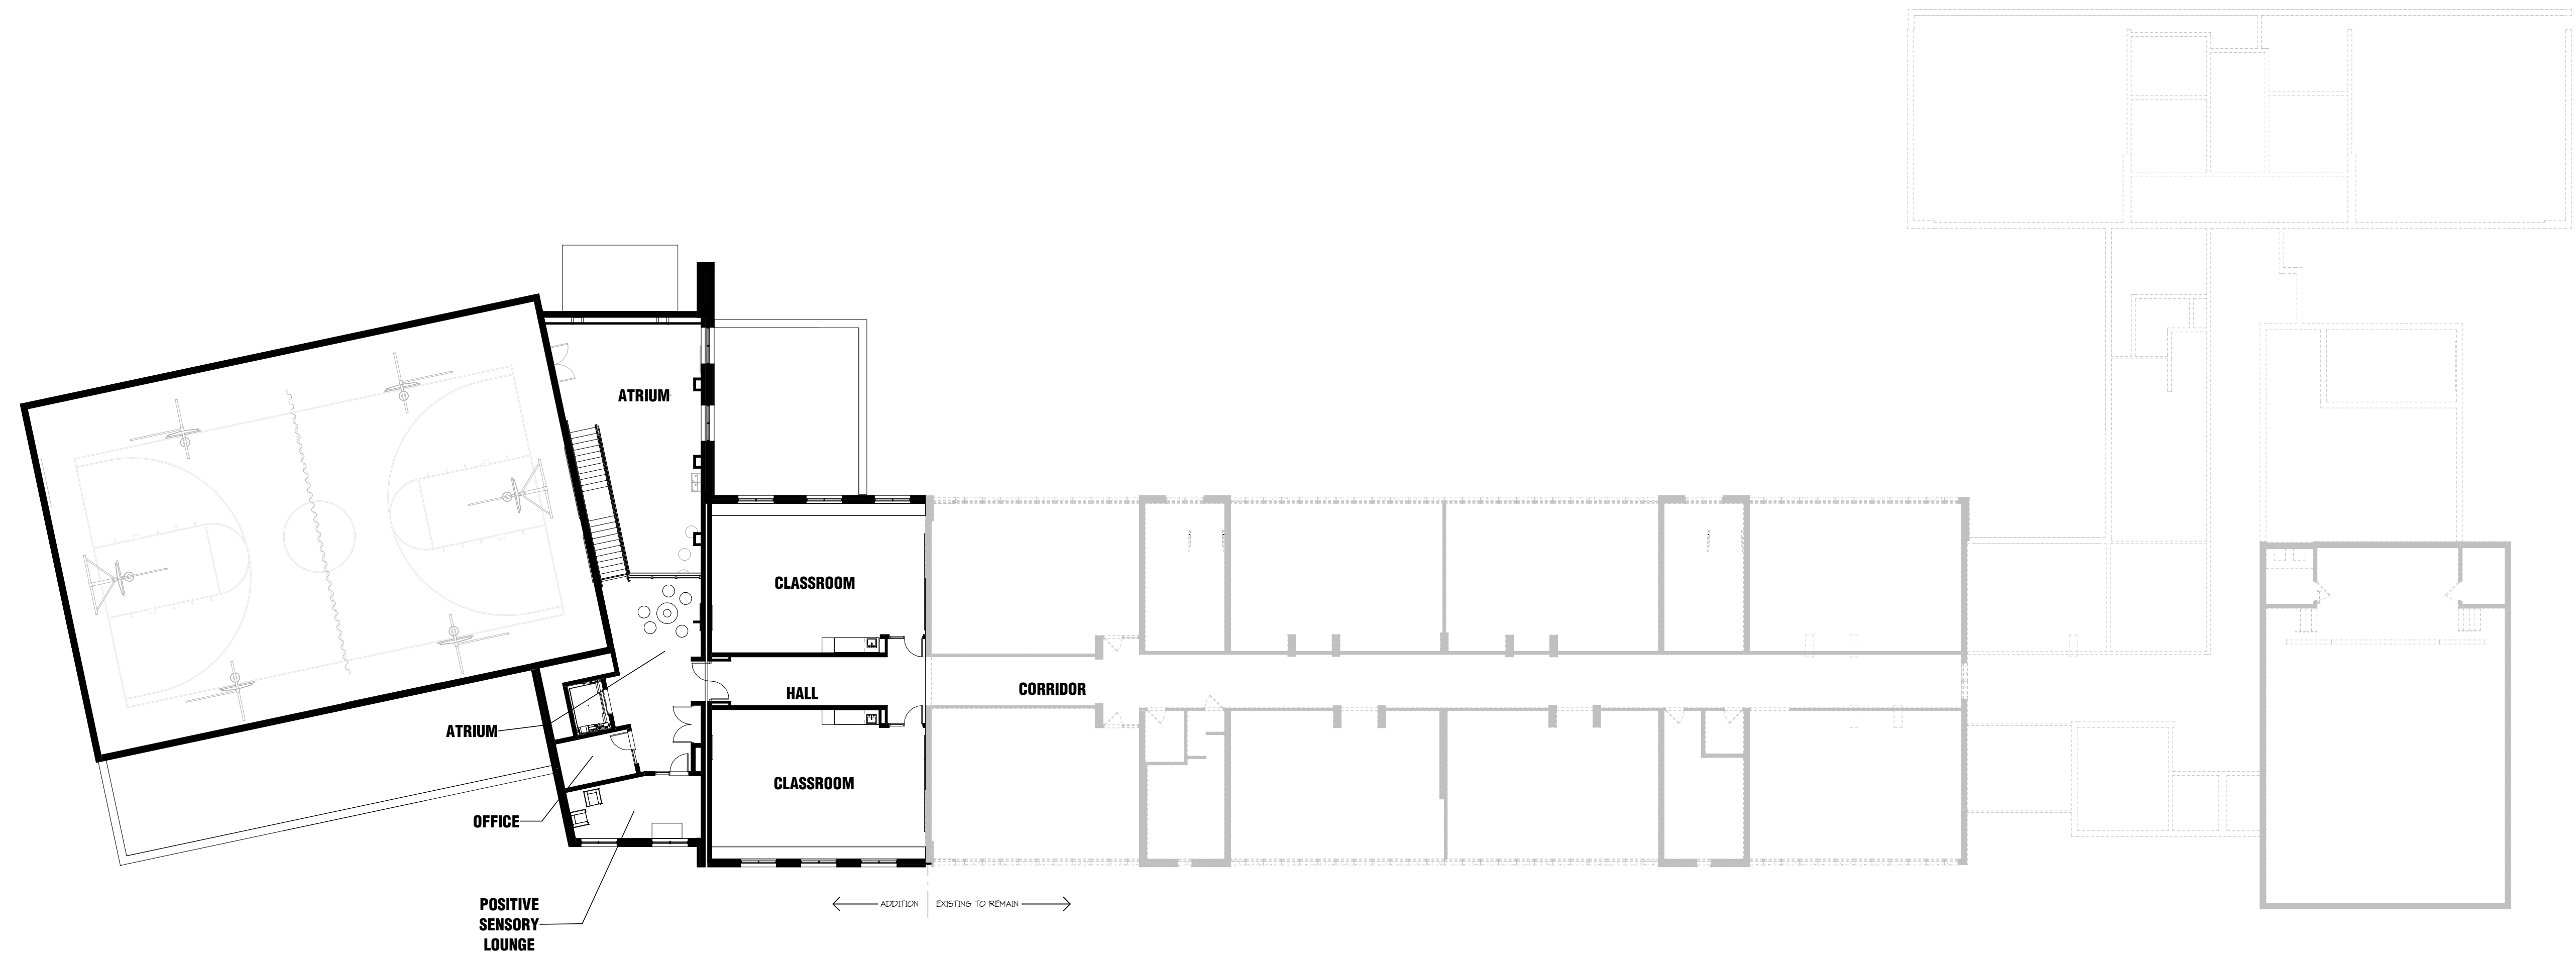

1 UPPER LEVEL PLAN - OVERALL
1/16" = 1'-0"
0 12 24'

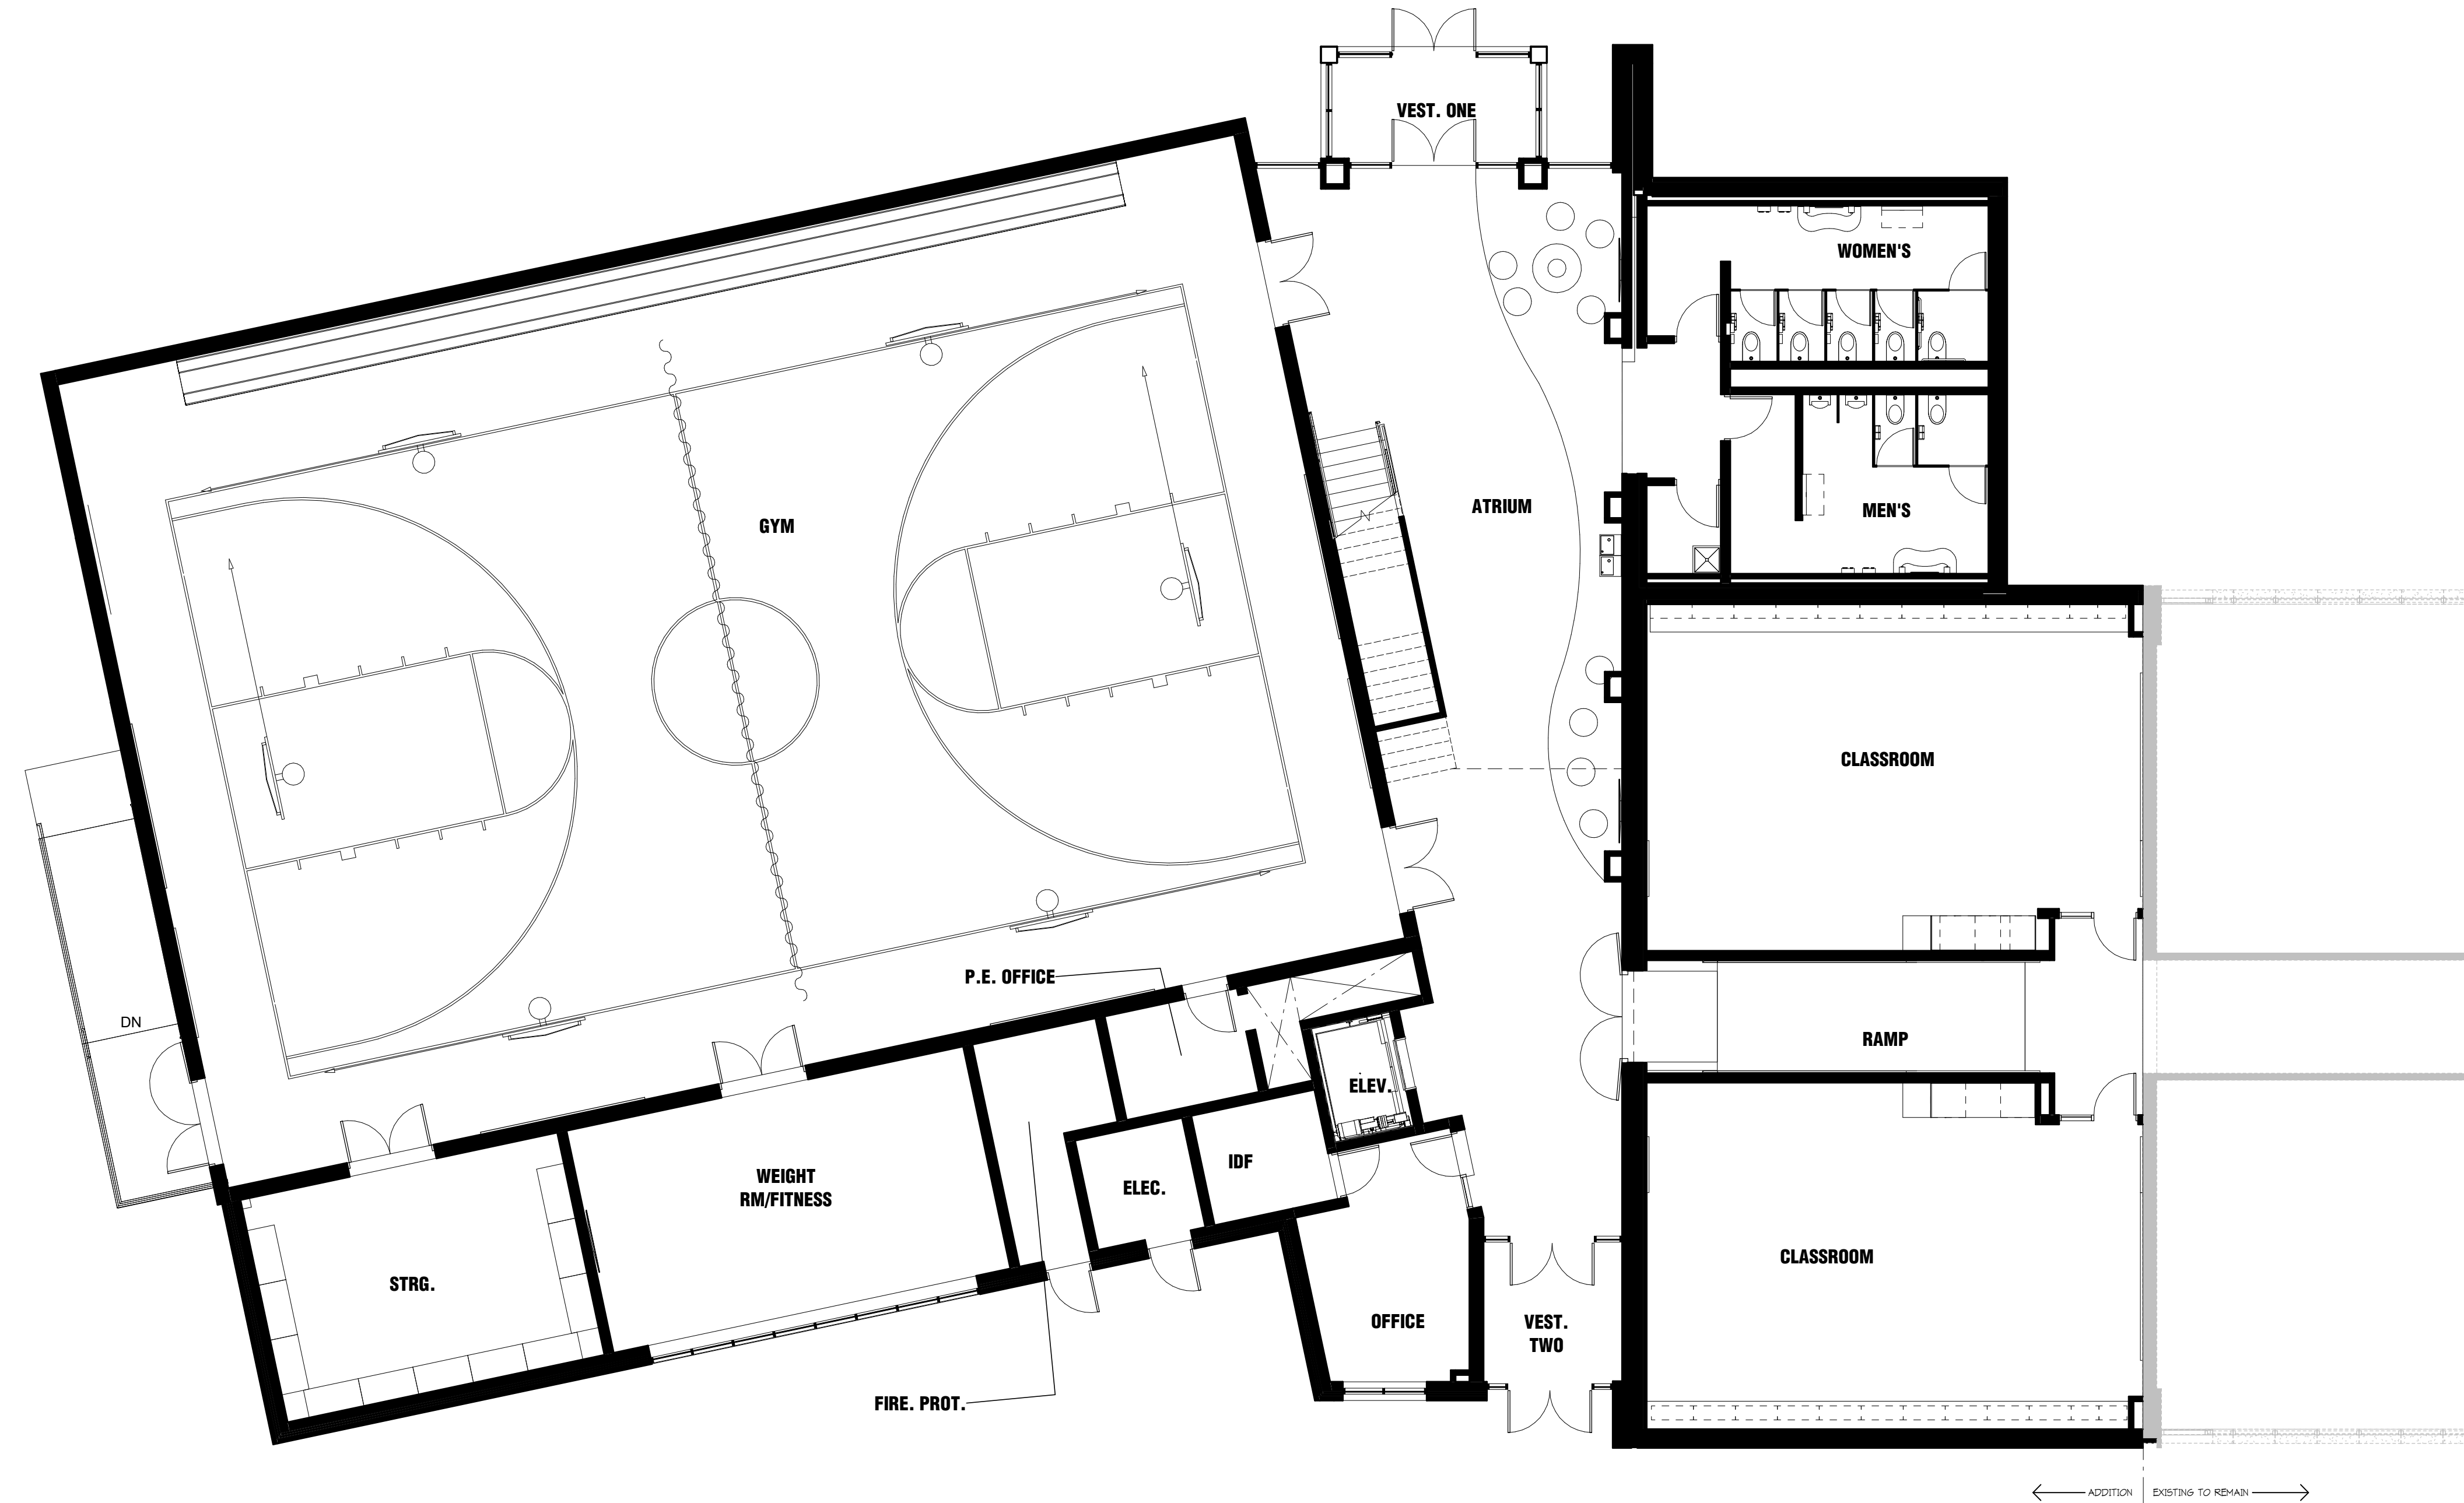

1 GROUND LEVEL PLAN
1/8" = 1'-0"
0 6' 12'

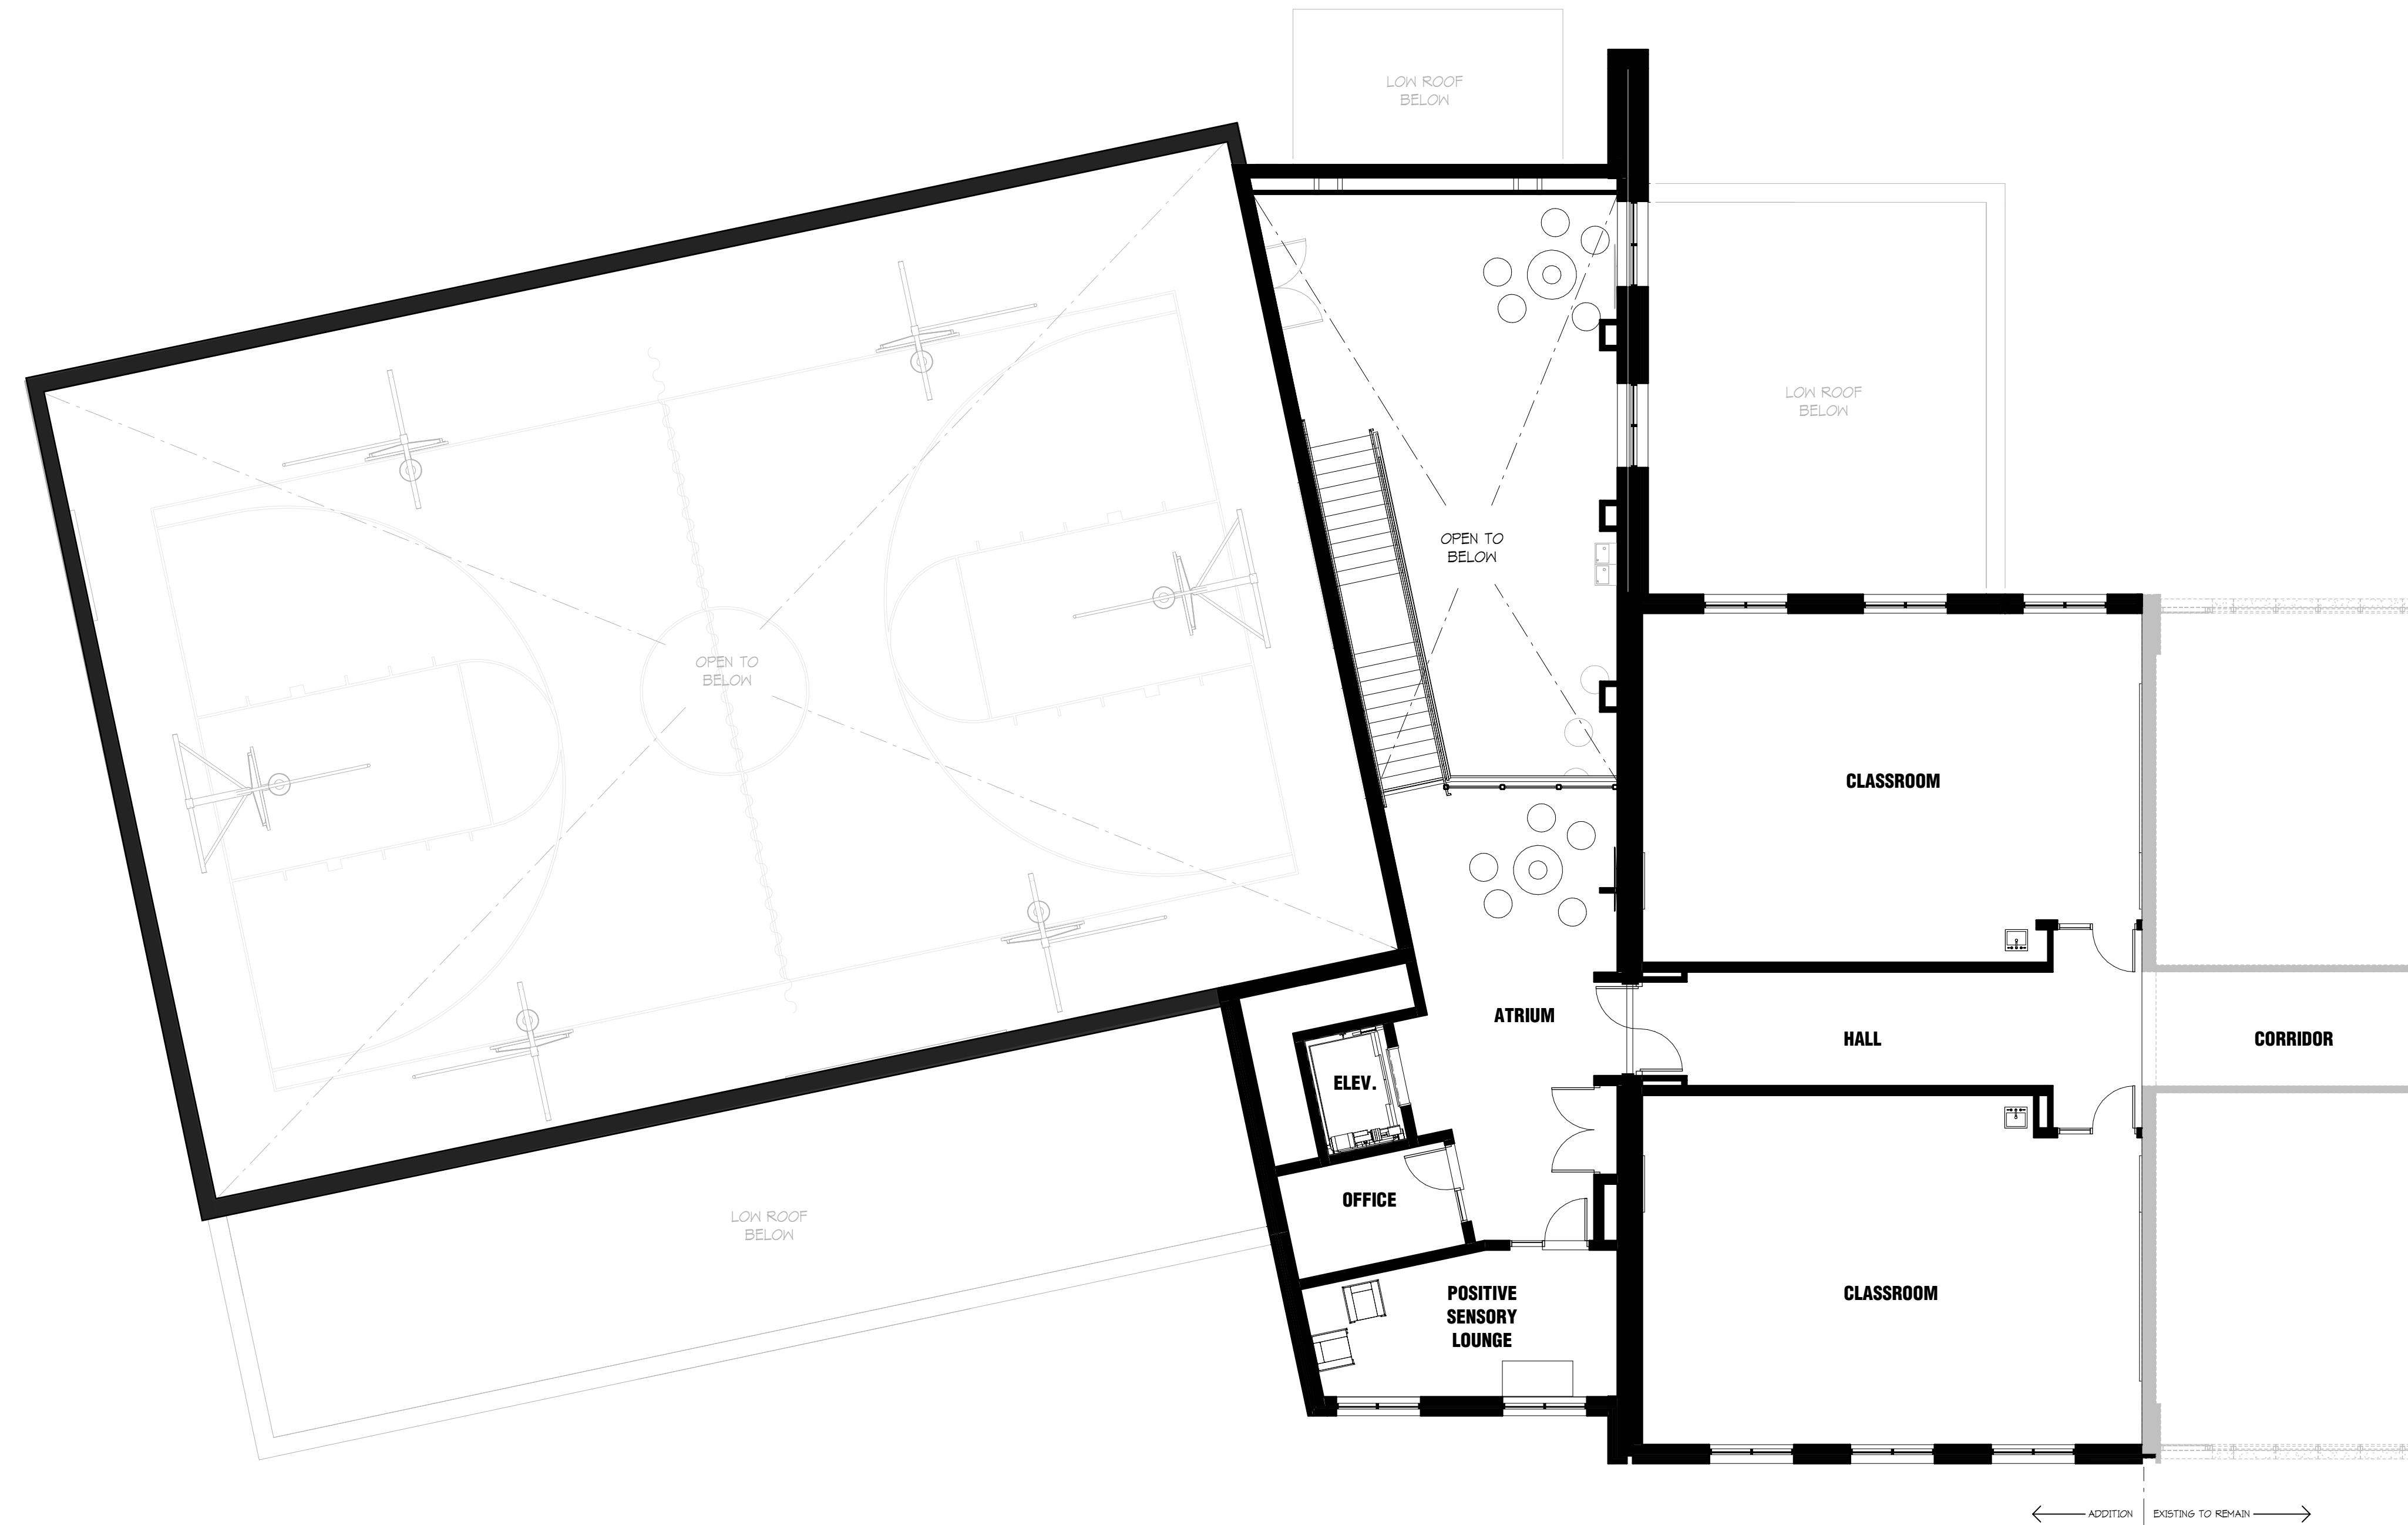

1 UPPER LEVEL PLAN
1/8" = 1'-0"
0 6 12