



PLAT OF SURVEY
ALTA IACSM LAND TITLE SURVEY
 Michael J. Emmert Surveys, Inc.
 of
1815-1863 CENTRAL ROAD

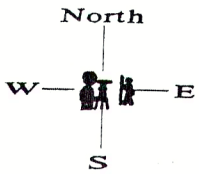

1 IN. = 30 FT.
 VERIFY SCALE AGAINST THIS GRAPHIC

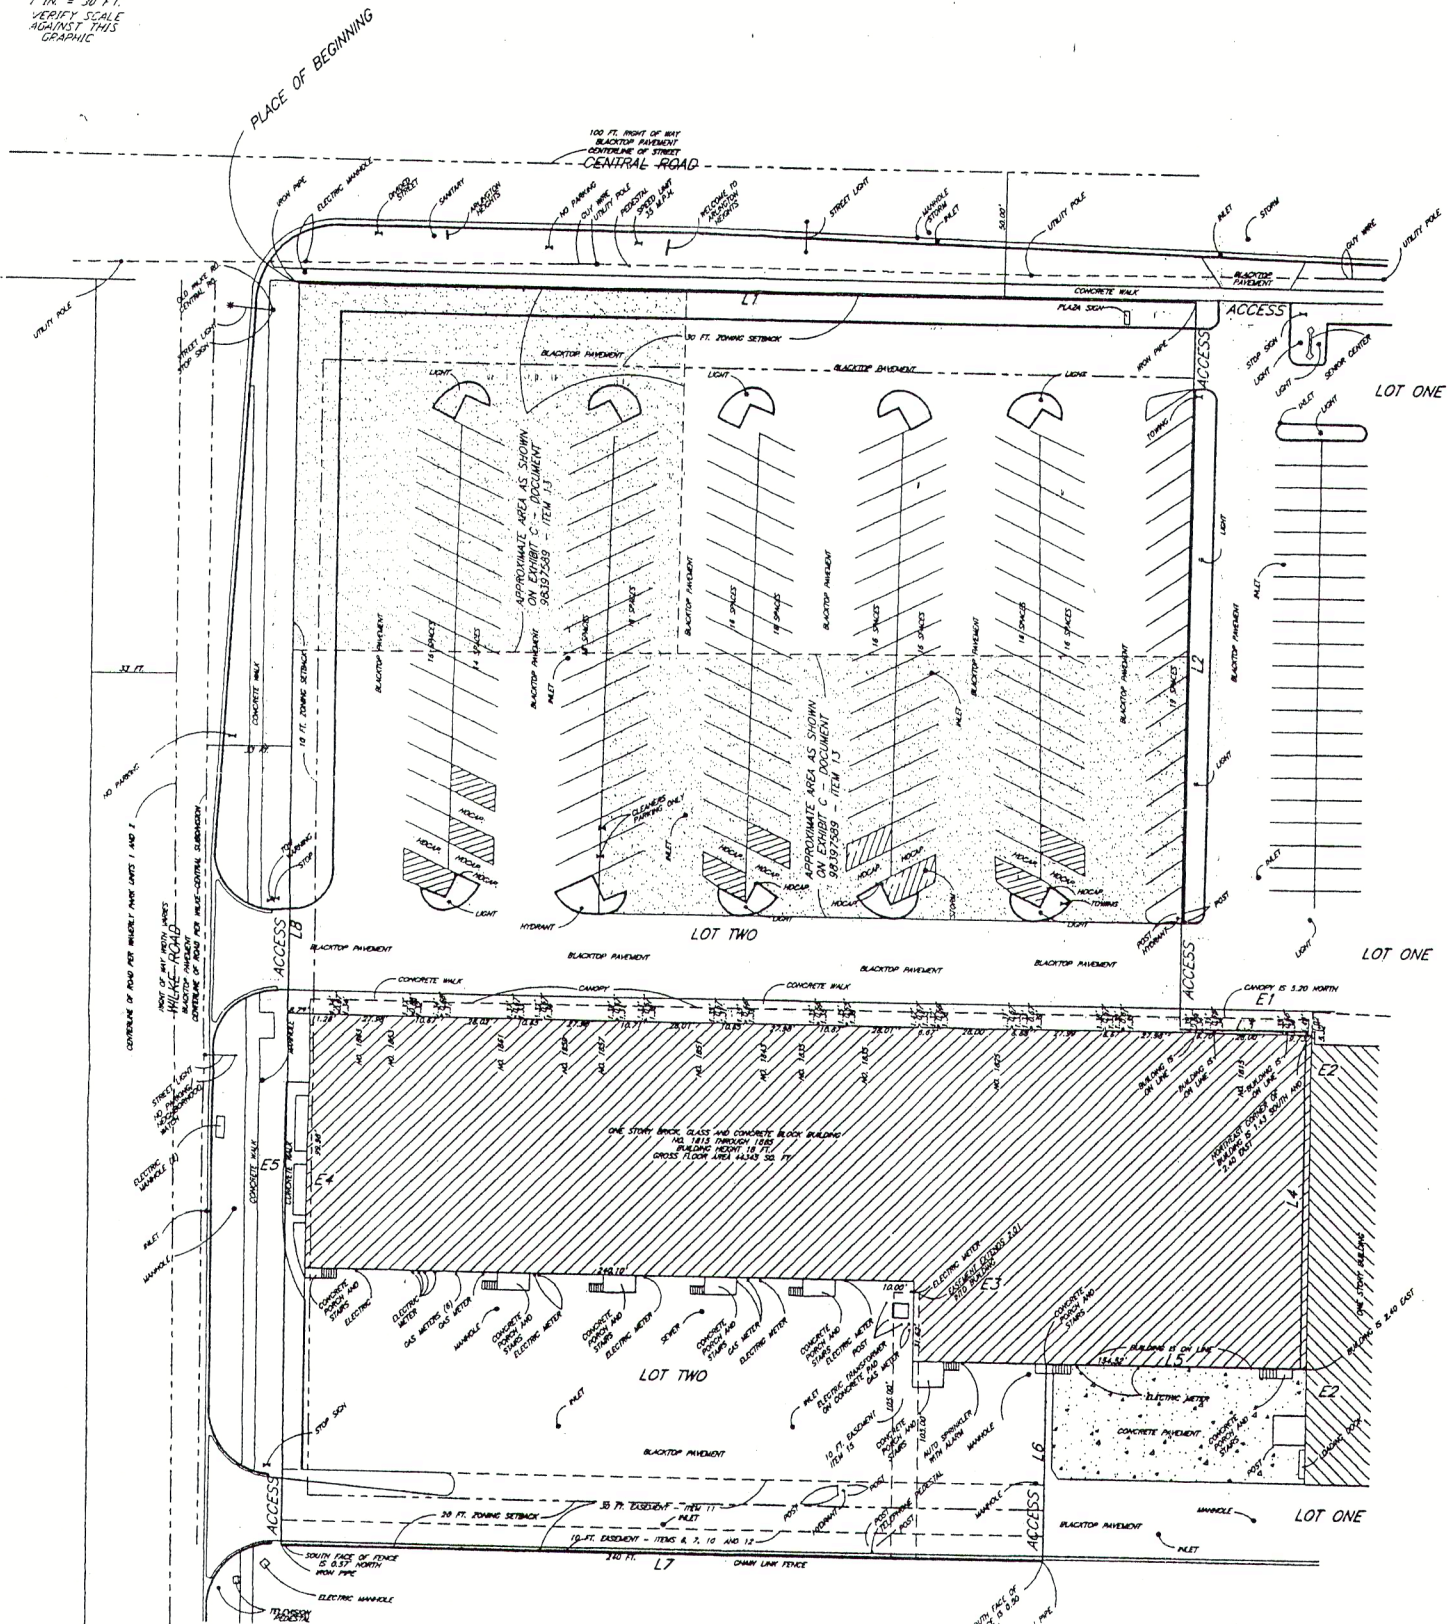


SYMBOLS

- CONCRETE FILLED POST
- HYDRANT
- MANHOLE
- SIGN
- LIGHT
- WOOD POLE
- CONCRETE CURB
- CONCRETE CURB AND GUTTER
- CONCRETE

LINE TABLE

Line	Bearing	Distance	Measure
L1	N.90°00'00"E	352.62'	352.62'
L2	S.00°00'00"E	291.33'	291.33'
L3	N.90°00'00"E	50.00'	50.00'
L4	S.00°00'00"E	132.83'	132.83'
L5	N.90°00'00"W	100.00'	100.00'
L6	S.00°00'00"E	77.79'	77.79'
L7	S.89°59'34"W	299.21'	299.21'
L8	N.00°23'20"W	502.00'	502.00'

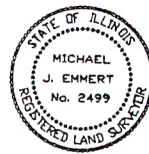

Michael J. Emmert Surveys, Inc.
 115 West Palatine Road
 Palatine, Illinois 60067-5103
 Office 800/991-6898
 Fax 991-4999