


PLAT OF SURVEY

WINDSOR SCHOOL, ARLINGTON HEIGHTS, ILLINOIS.
IN THE EAST HALF OF THE SOUTHEAST QUARTER
OF SECTION 29, TOWNSHIP 42 NORTH, RANGE 11,
EAST OF THE THIRD PRINCIPAL MERIDIAN,
IN COOK COUNTY, ILLINOIS.

SOURCE AND SITE BENCHMARK
MONUMENT RECOVERY SHEET
VILLAGE OF ARLINGTON HEIGHTS, IL
LOCATION ADDRESS:
1397 E. MINER STREET
MONUMENT 55
1" DIA. BRASS DISC IN SOUTHWESTERLY CORNER OF WATER
METER VAULT, 44.5' SOUTH OF THE CENTERLINE OF MINER
STREET AND 67' WEST OF THE CENTERLINE OF WINDSOR DRIVE
NAVD 88 ELEVATION = 671.61

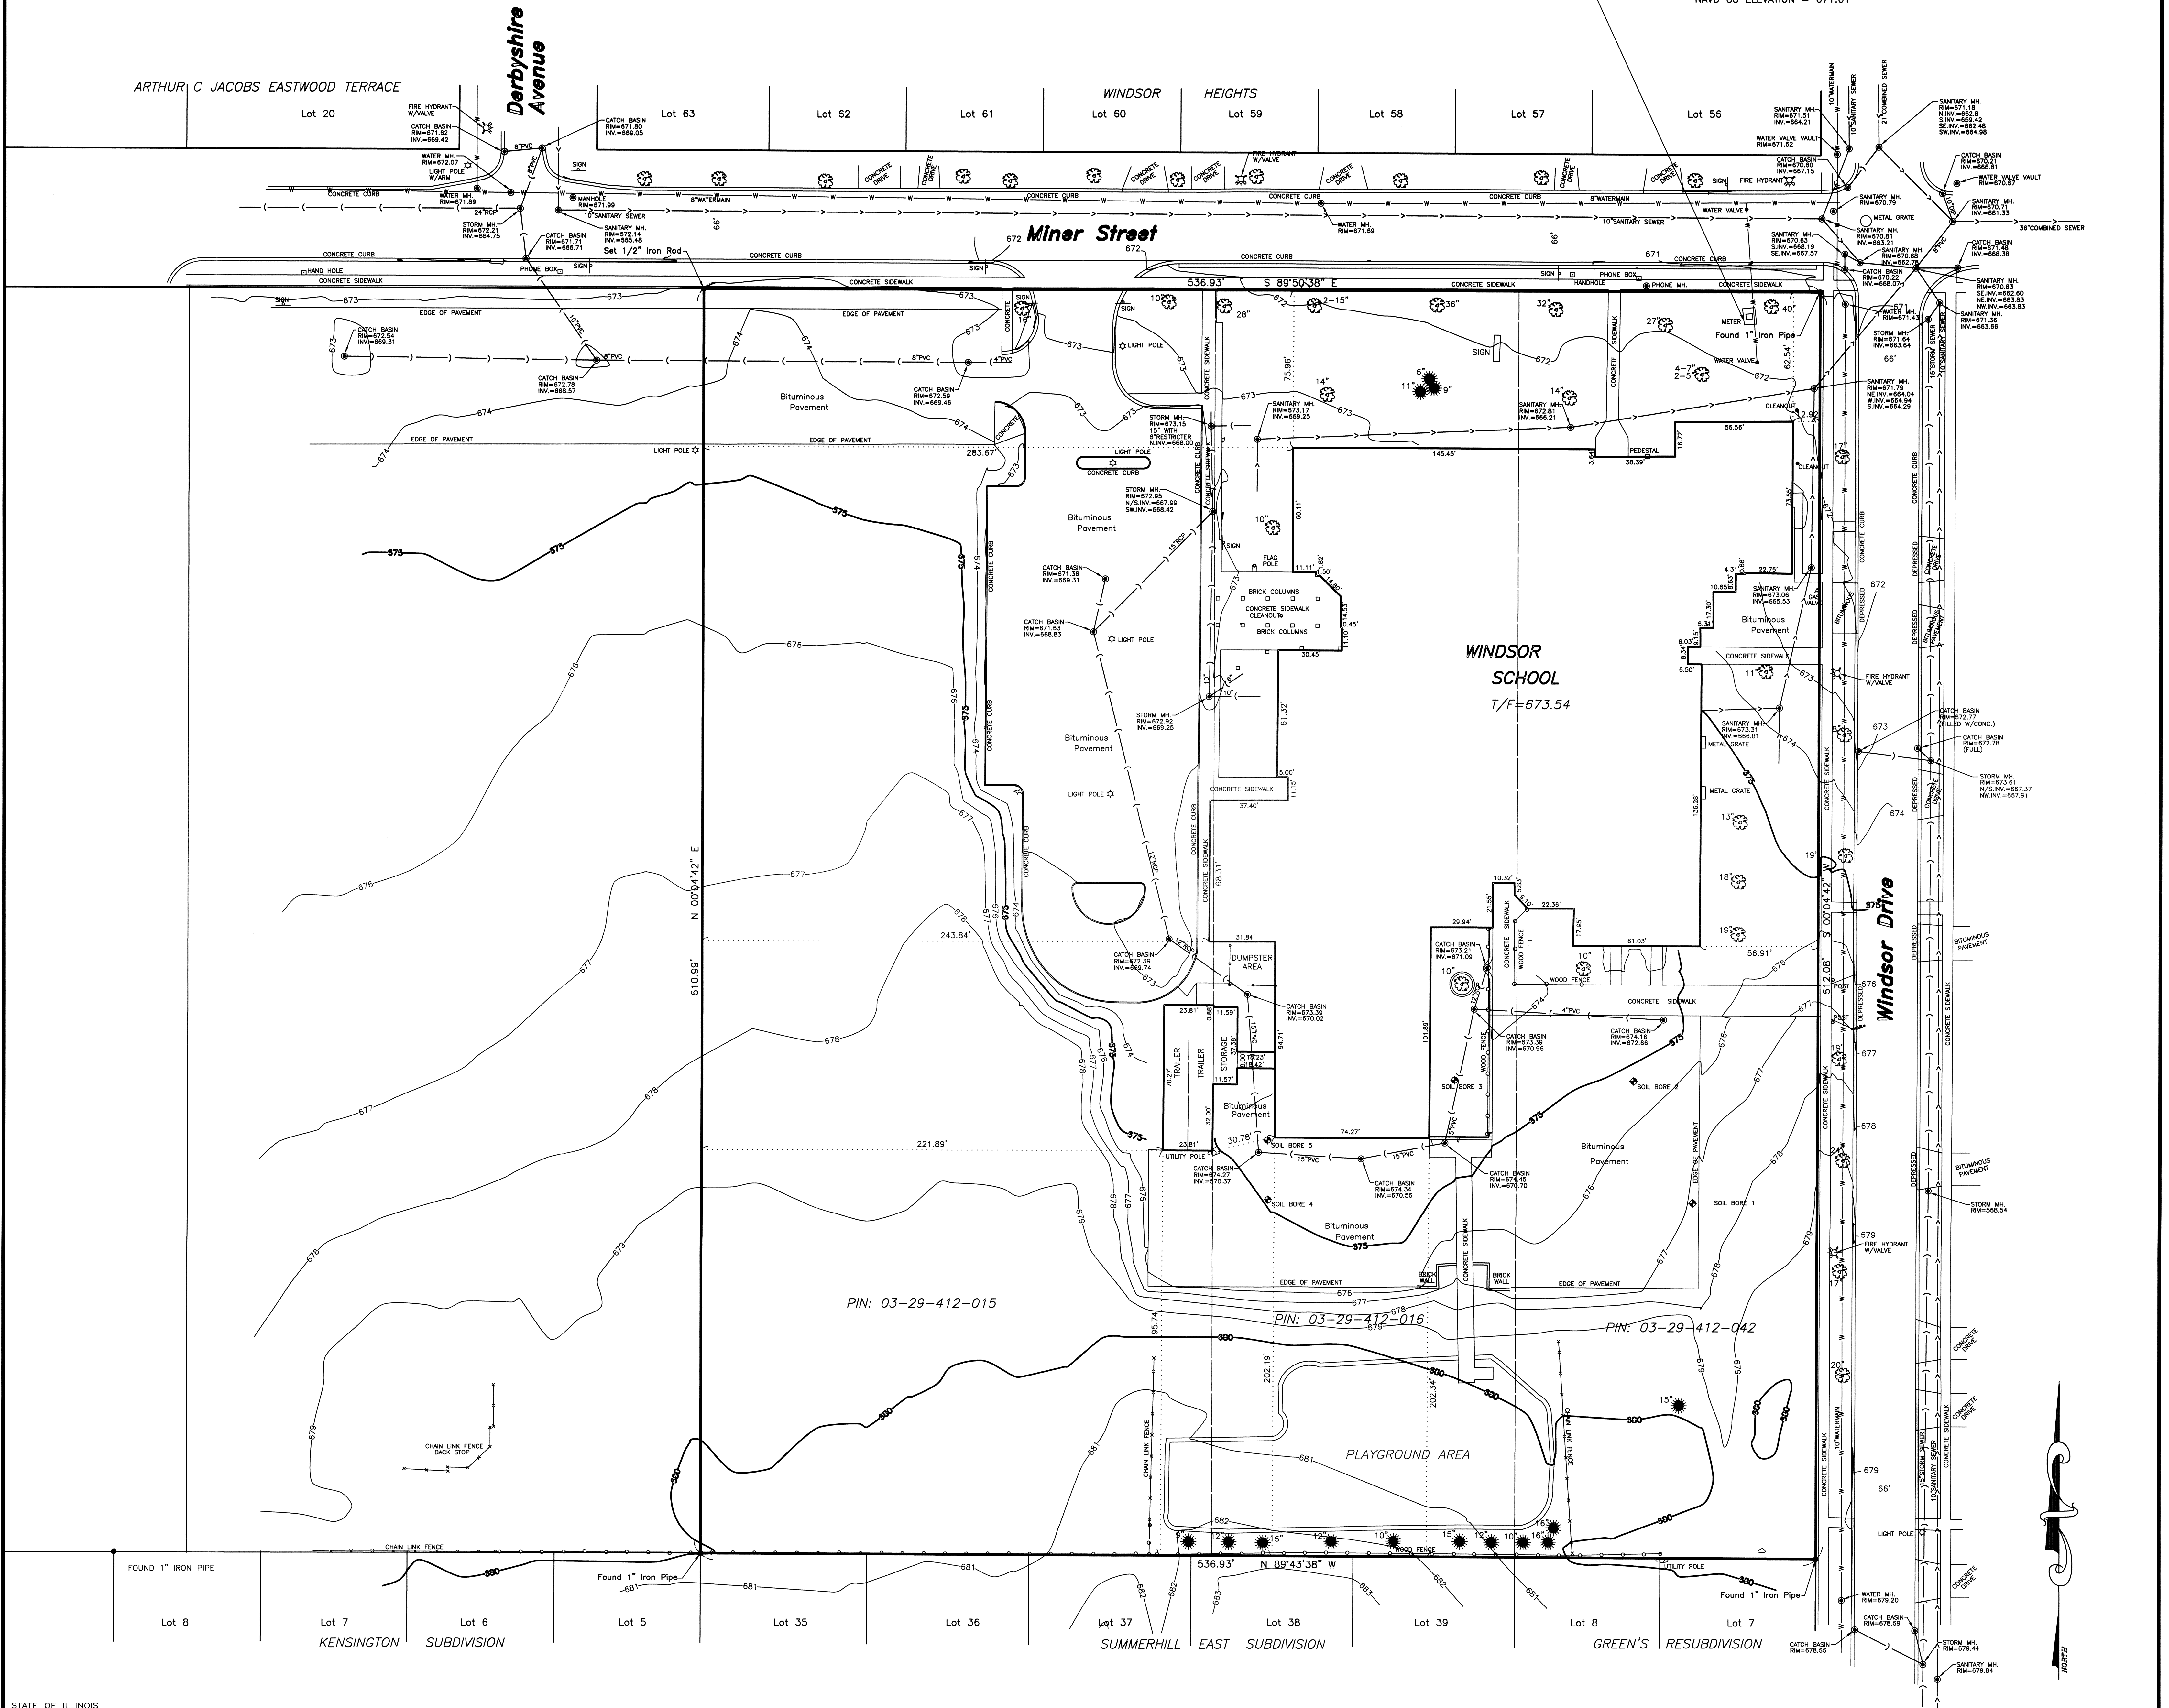


STATE OF ILLINOIS
COUNTY OF LAKE S.S.

I, BRYAN J. LEE, AN ILLINOIS PROFESSIONAL LAND SURVEYOR, DO HEREBY CERTIFY THAT I HAVE SURVEYED AND STAKED THE LAND AS DESCRIBED IN THE ABOVE CAPTION. ANY STRUCTURES SHOWN HEREON WERE LOCATED BY ME OR UNDER MY DIRECTION AND THE PLAT DRAWN HEREON IS A CORRECT REPRESENTATION OF SAID SURVEY AND THAT THIS PROFESSIONAL SERVICE CONFORMS TO THE CURRENT ILLINOIS MINIMUM STANDARDS FOR A BOUNDARY SURVEY.

DATED AT GRAYSLAKE, ILLINOIS THIS 5TH DAY OF OCTOBER, A.D. 2016.

ILLINOIS PROFESSIONAL LAND SURVEYOR 35-3616
MY LICENSE EXPIRES 11-30-16
PROFESSIONAL DESIGN FIRM NO. 184-002732

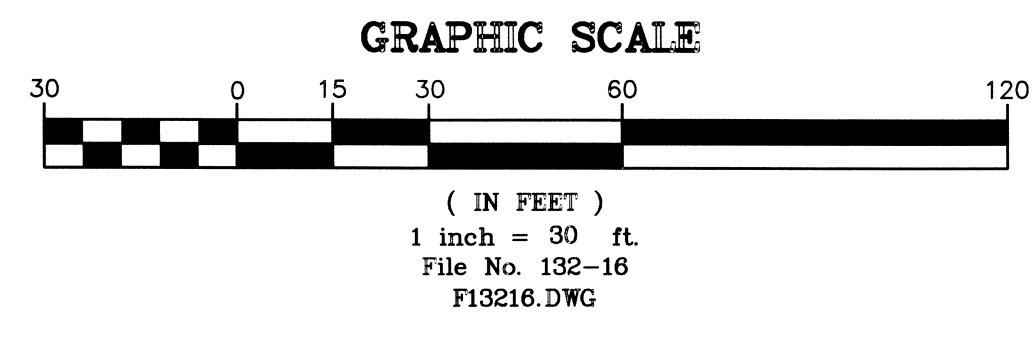

FIELDWORK COMPLETED: 10-05-2016
CLIENT NAME: Arlington Heights School Dist. 25
ADDRESS: 1200 S. Dunton Avenue
Arlington Heights, IL 60005

PLAT IS VOID if the Impressed Surveyors Seal does not appear.
Only those Building Lines or Easements shown on a Recorded Subdivision Plat or from a Recorded Document are shown hereon; check local ordinances before building.
Compare your description and site markings with this plat and AT ONCE report any discrepancies which you may find.

R.E. ALLEN AND ASSOCIATES, LTD.
PROFESSIONAL LAND SURVEYORS
1015 N. CORPORATE CIRCLE, SUITE C
GRAYSLAKE, ILLINOIS 60030
PHONE: 847-223-0914 FAX: 847-223-0980