

Phased Landscape Plan

Prepared by Village of Arlington Heights
Date: 5-8-2020

UNITED SURVEY SERVICE, LLC

CONSTRUCTION AND LAND SURVEYORS
2100 N. 15TH AVENUE, UNIT C, MELROSE PARK, IL 60160
TEL.: (847) 299 - 1010 FAX : (847) 299 - 5887 FAX : (244) 633 - 5048
E-MAIL: USURVEY@USANDCS.COM


ALTA / NSPS LAND TITLE SURVEY

3' Tall Parking Lot Landscape Screen

Landscape Island

Shade Tree

Phase I/Phase II delineation. Improvements to the east of this line must be installed no later than September 30, 2020. Items to the west of this line must be installed no later than September 30, 2022.

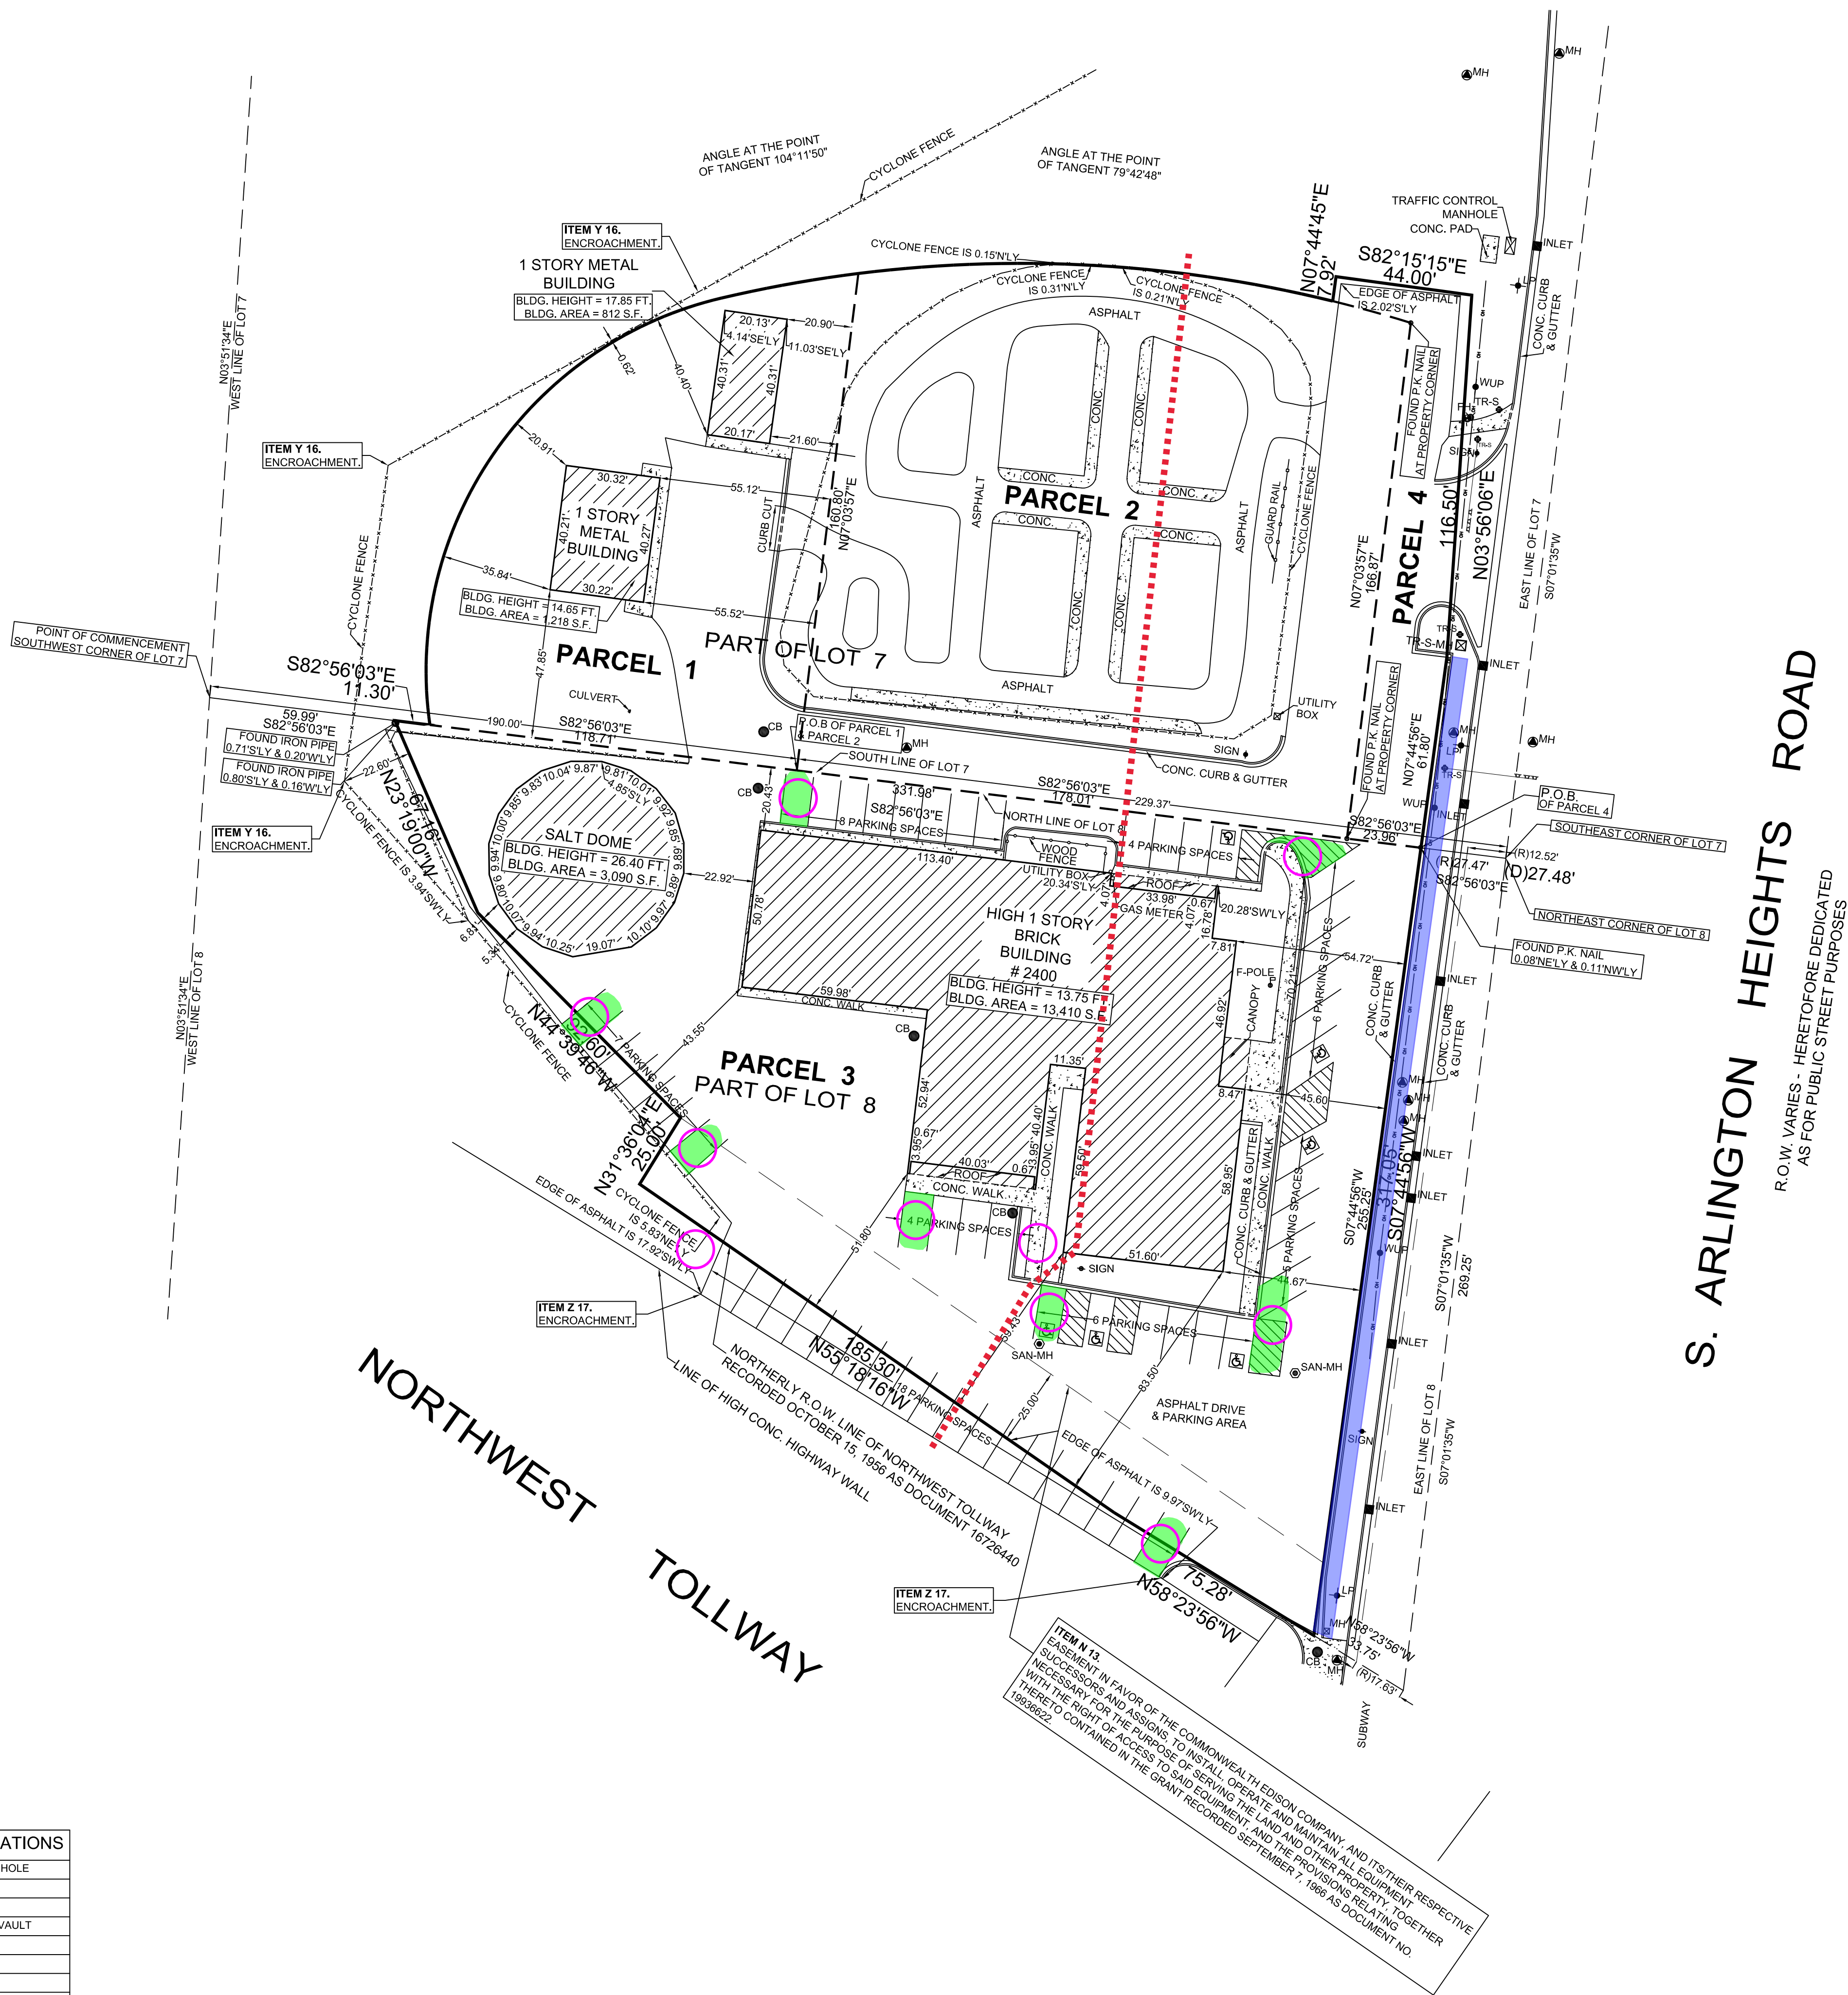

LEGEND	ABBREVIATIONS
	SAN-MH
	CATCH BASIN
	INLET
	WV
	FH
	TR-L
	LP
	WUP
	TR-S-MH
	MH
	SIGN
	FF-POLE
	HANDICAPPED PARKING SPACE
	(D)
	(R)
	(M)

ORDERED BY: ARNSTEIN & LEHR LLP		
SCALE : 1" = 30'	12/18/17	REVISED PER NEW TITLE COMMITMENT
DATE : JUNE 14, 2017	10/16/17	REVISED PER REVISED TITLE COMMITMENT
FILE No.: 2017 - 25095	8/29/17	REVISED PER TITLE COMMITMENT DATED 8/15/17
	DATE	REVISION