
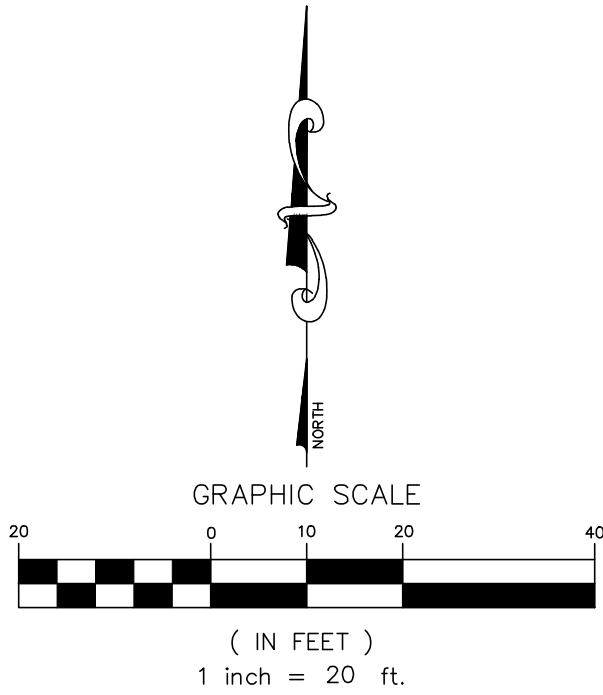
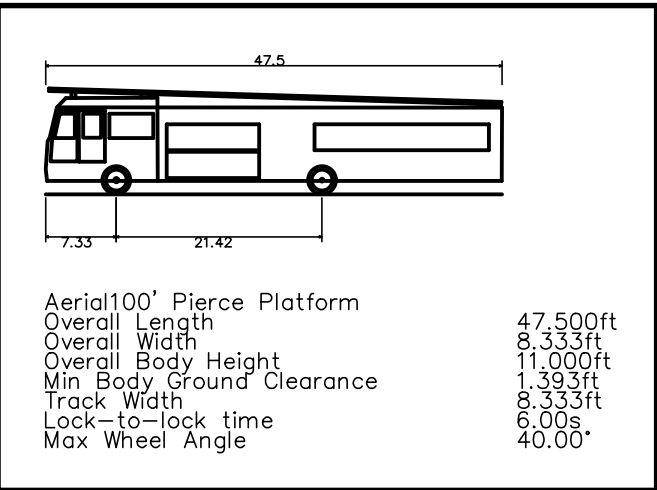
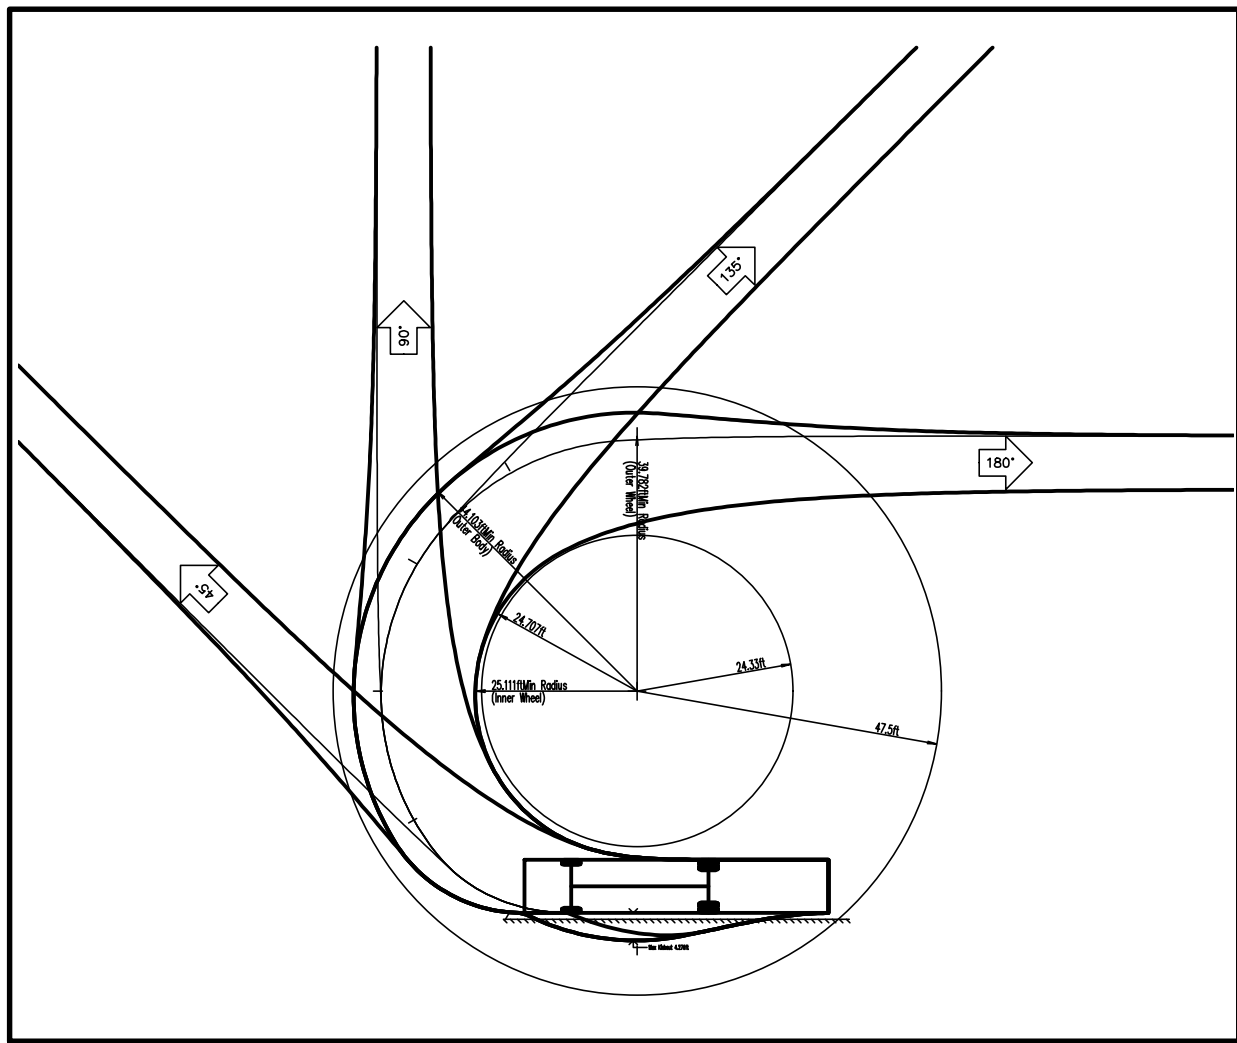


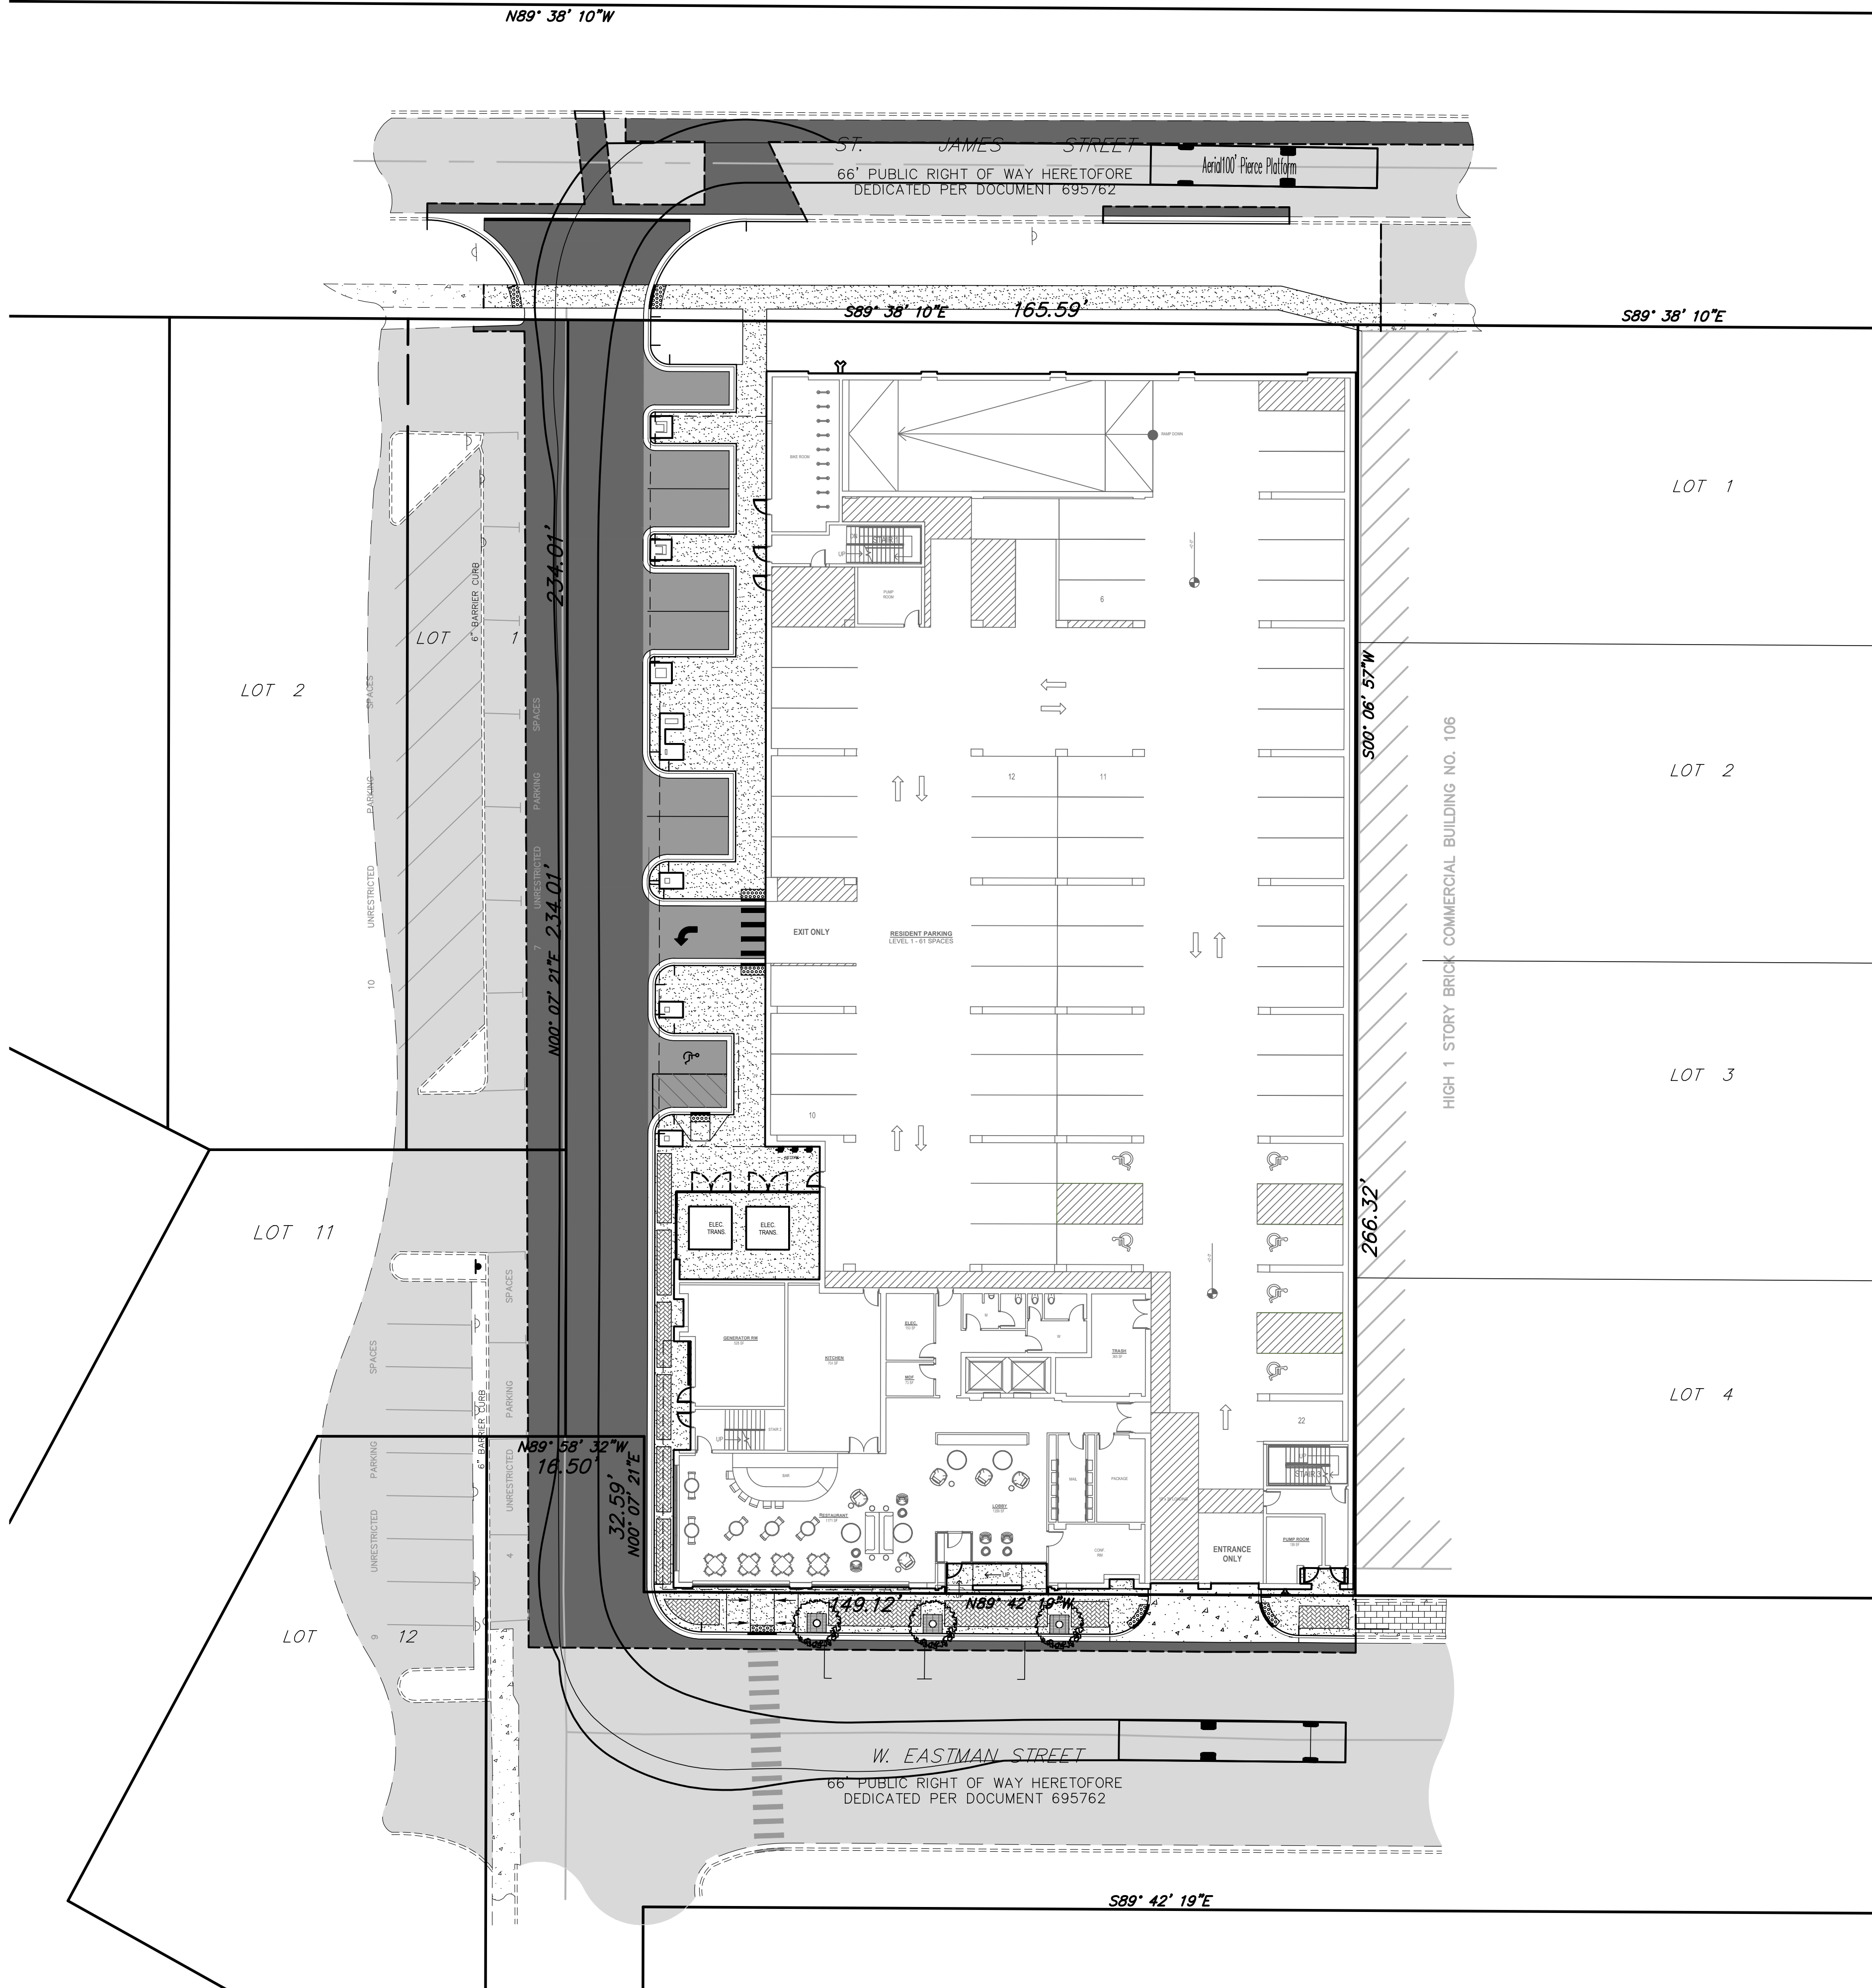

DATE	REVISIONS	DRAWN BY
08/23/23	PER VILLAGE REVIEW #1	TLM
10/27/23	PER VILLAGE REVIEW #2	TLM





EASTMAN STREET APARTMENTS
116-120 W. EASTMAN STREET, ARLINGTON HEIGHTS, IL
FIRE TRUCK MANEUVERING PLAN

RWG Engineering, LLC
Civil Engineering • Real Estate Consulting • Project Management
975 E. 22nd St, Suite 400
Winneton, IL 60189
630.480.7889
www.rwg-engineering.com

PROJECT NO.	68512022
DATE	07/31/23
SCALE	1"=20'
PROJ. MGR.	MRM
PROJ. ASSOC.	RWG
DRAWN BY	TLM

SHEET

1 OF 2

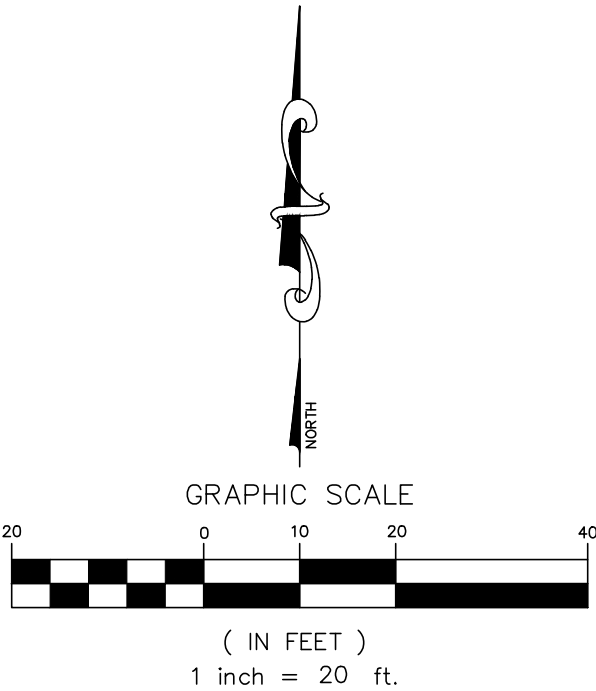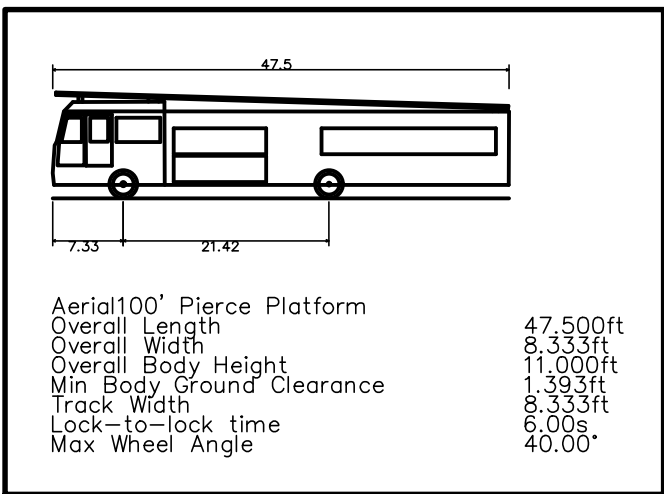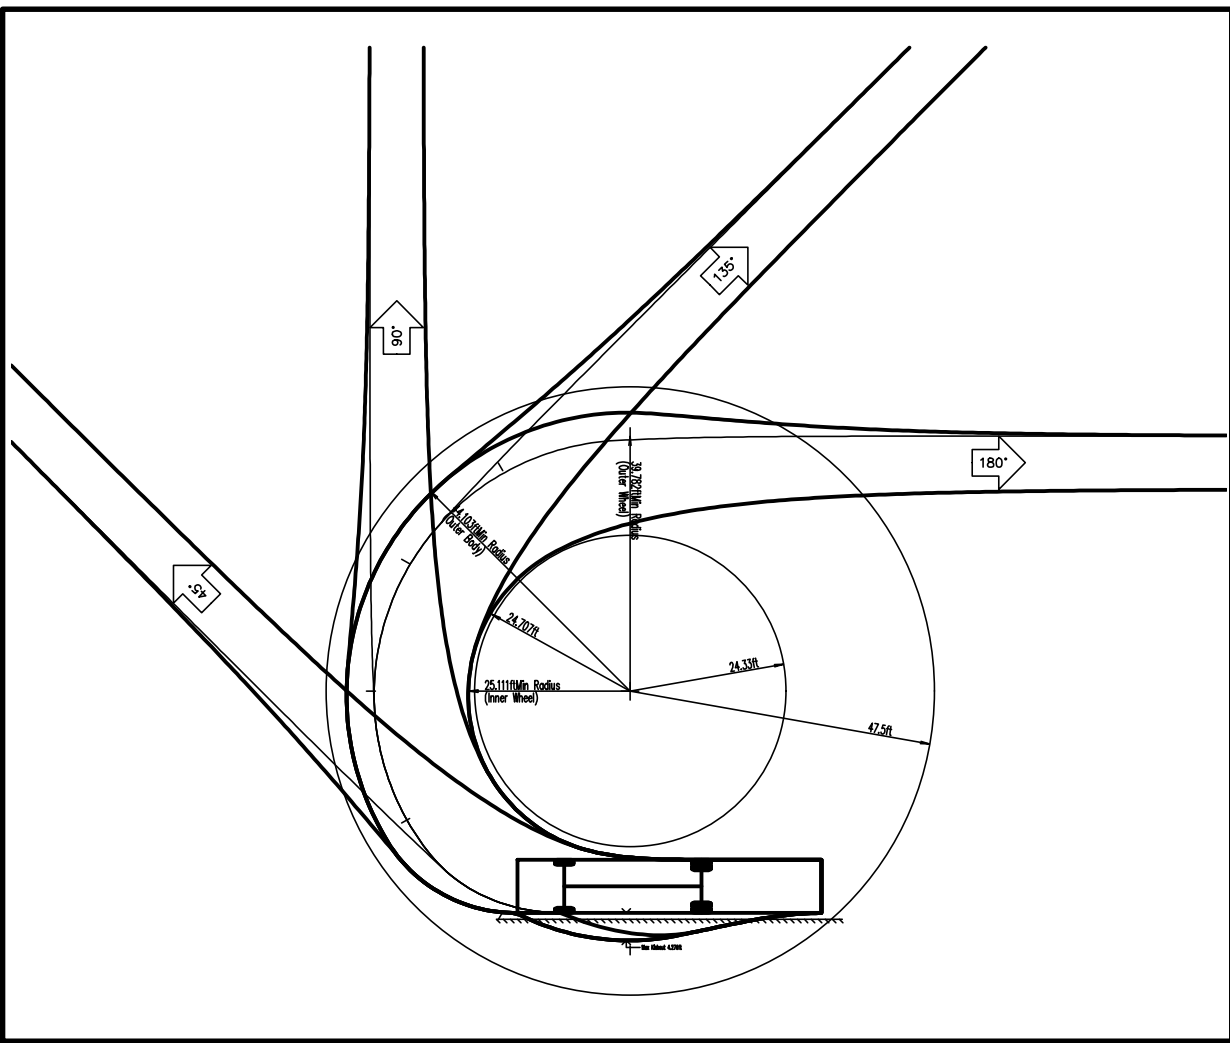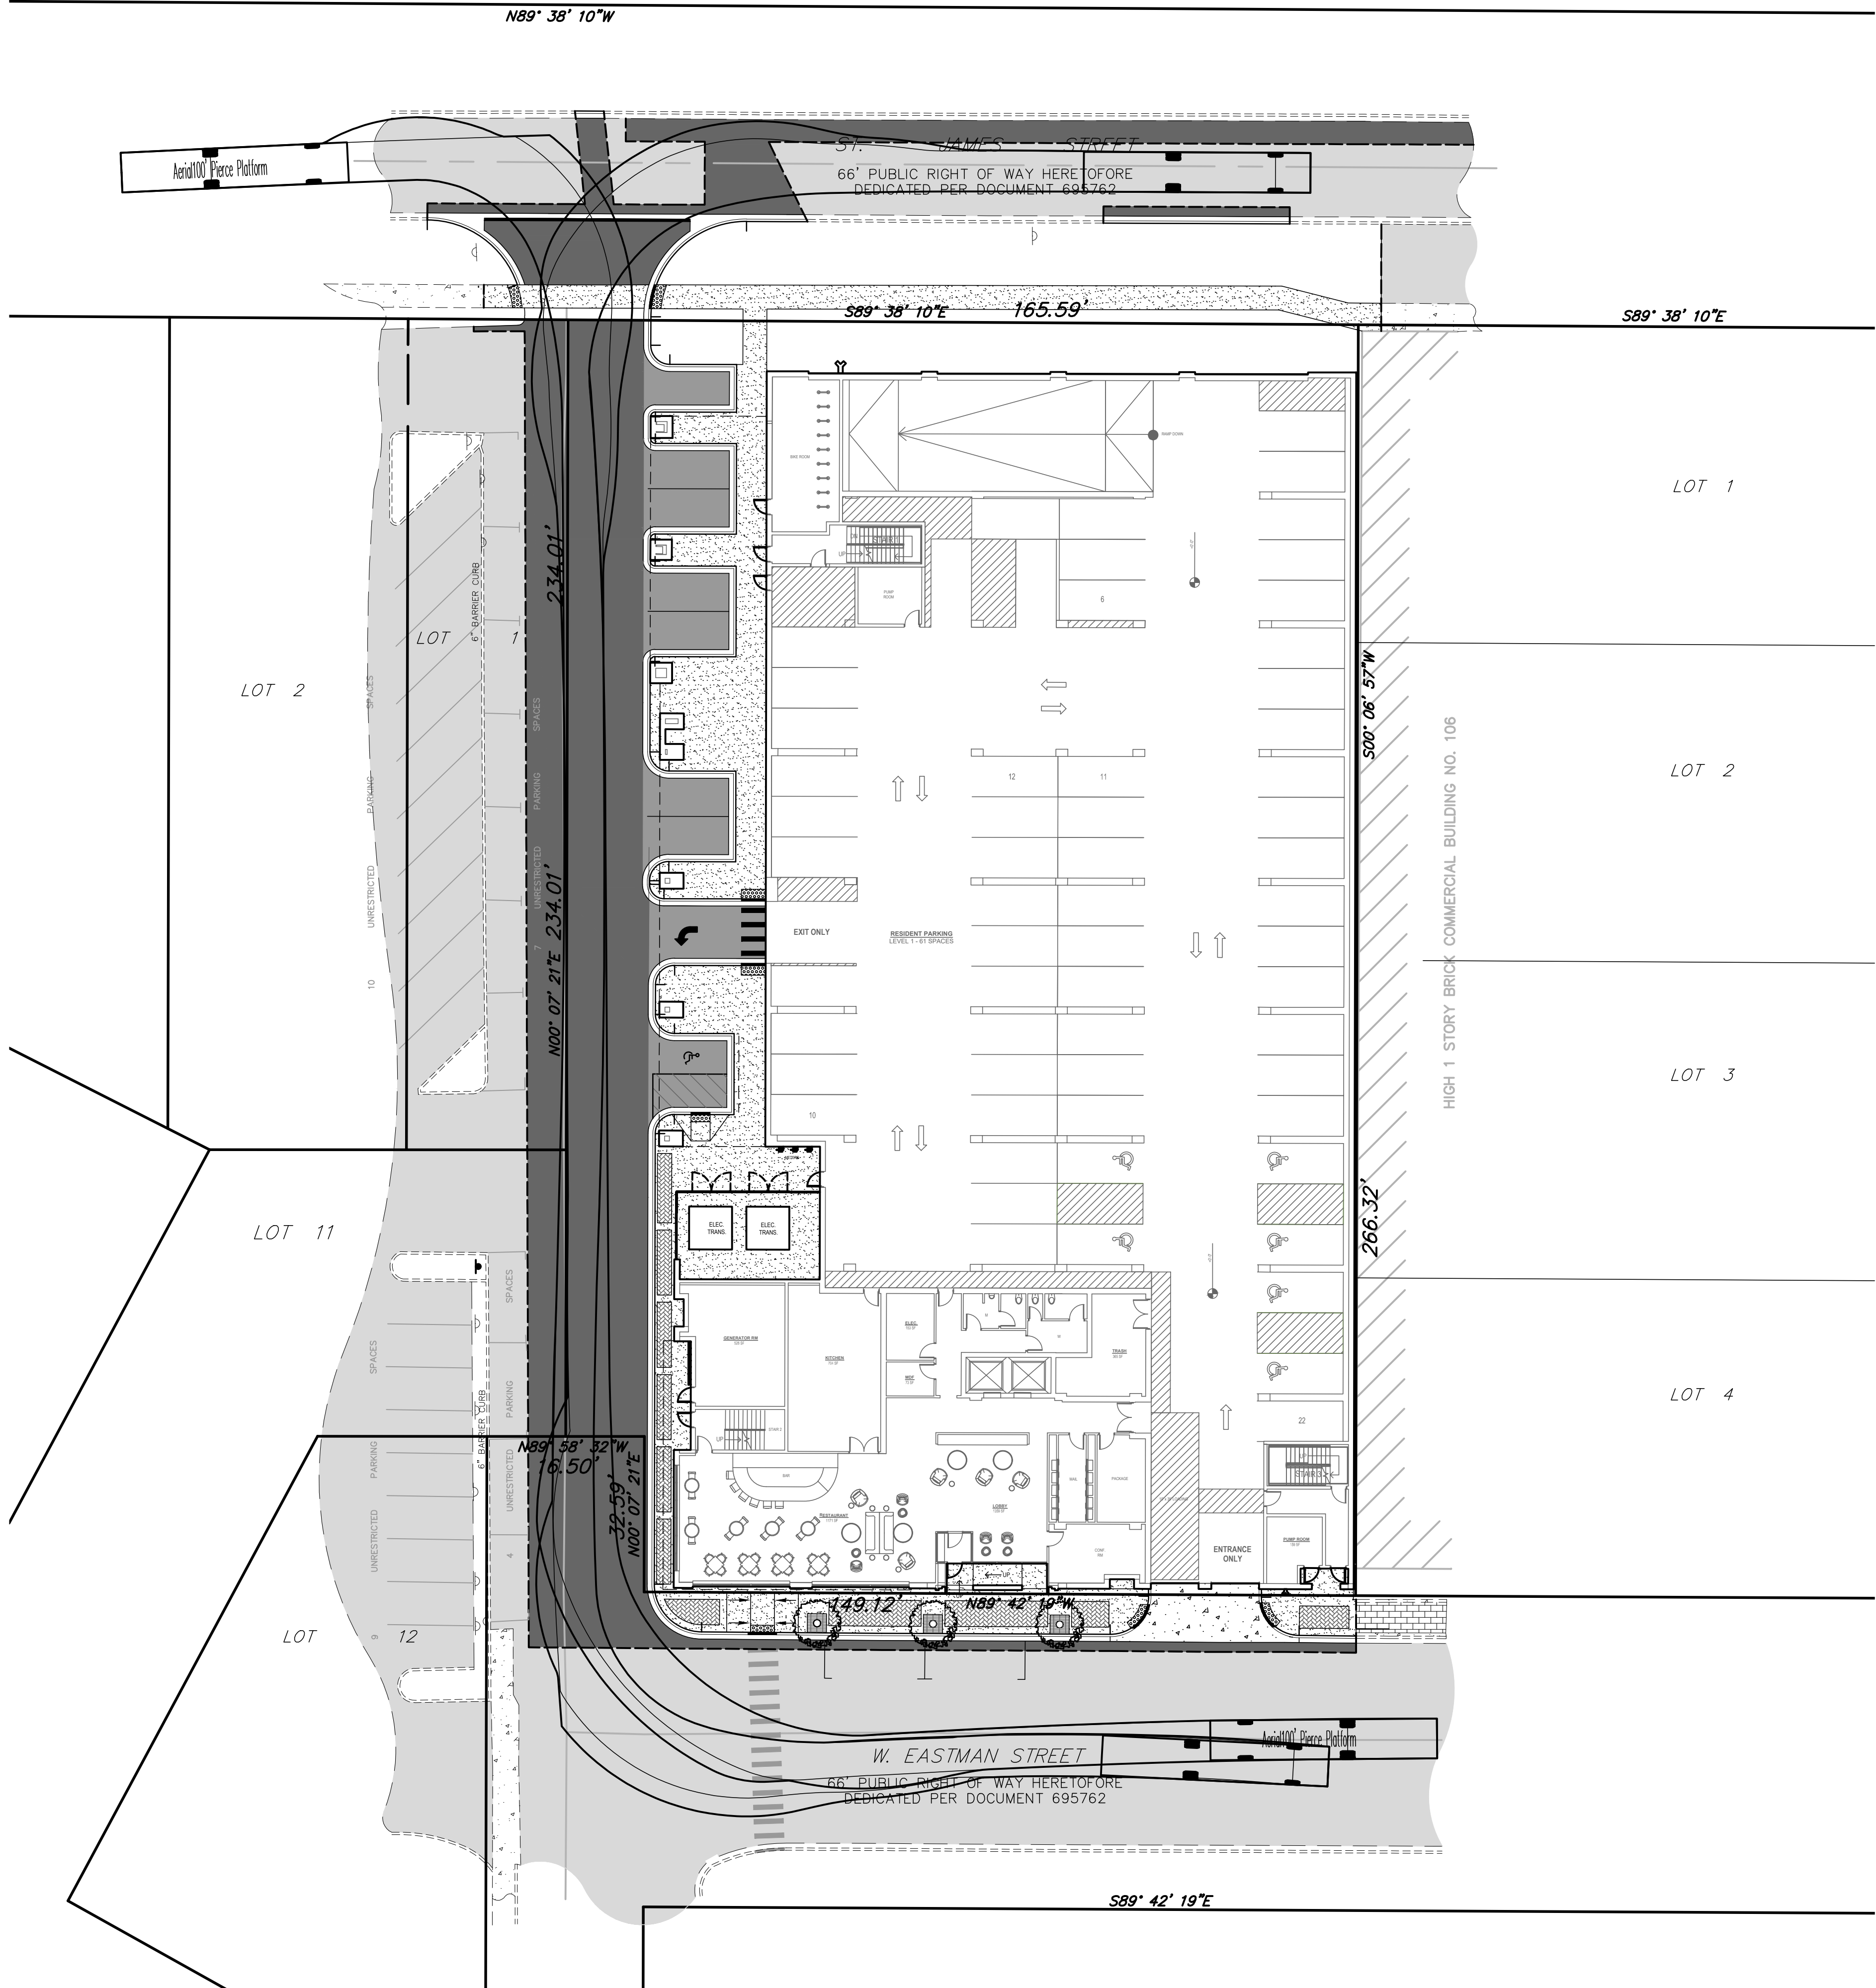

DATE	REVISIONS	DRAWN BY
08/31/23	PER VILLAGE REVIEW #1	TLM
10/27/23	PER VILLAGE REVIEW #2	TLM

EASTMAN STREET APARTMENTS
116-120 W. EASTMAN STREET, ARLINGTON HEIGHTS, IL
FIRE TRUCK MANEUVERING PLAN

975 E. 22nd St, Suite 400
Winneton, IL 60189
630.480.7889
www.rwg-engineering.com

PROJECT NO. 68512022
DATE 07/31/23
SCALE 1"=20'
PROJ. MGR. MRM
PROJ. ASSOC. RWG
DRAWN BY TLM

SHEET
2 OF 2