
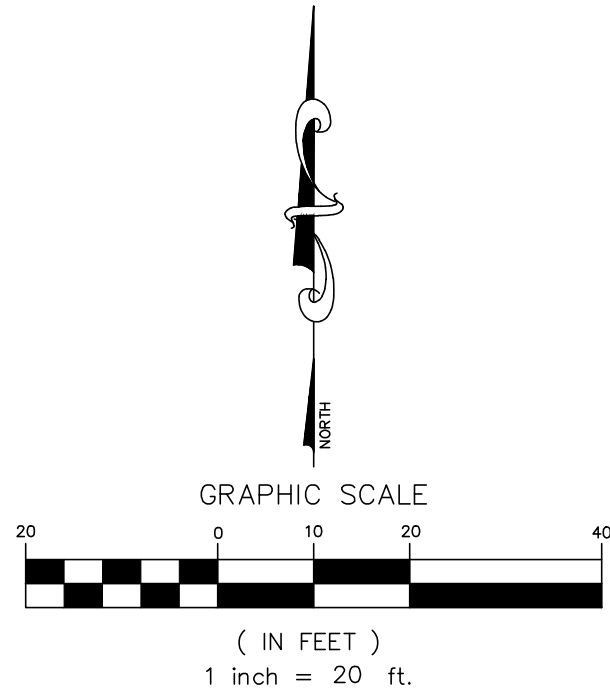
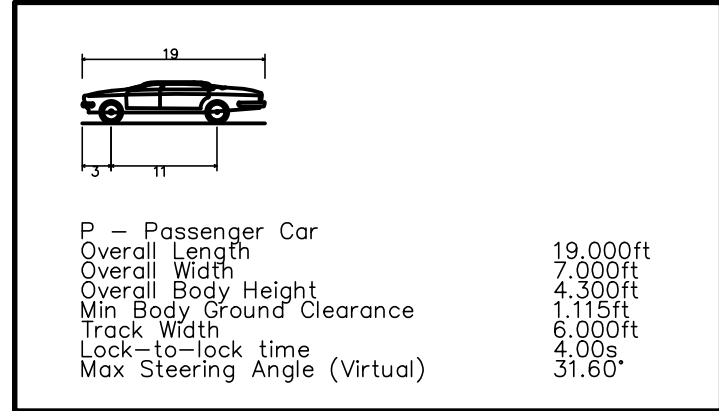
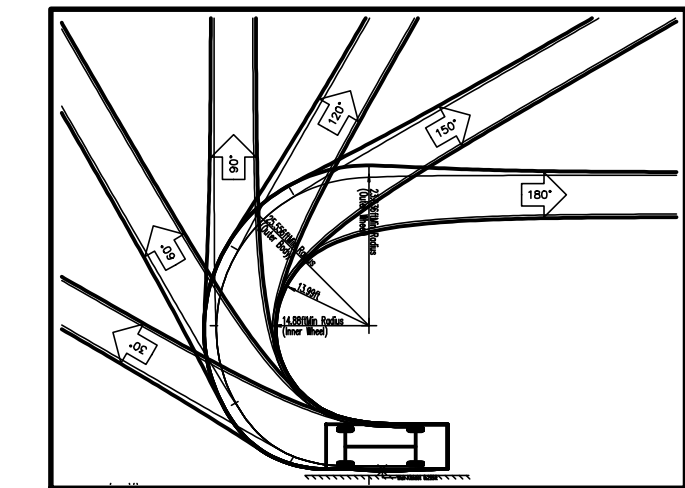


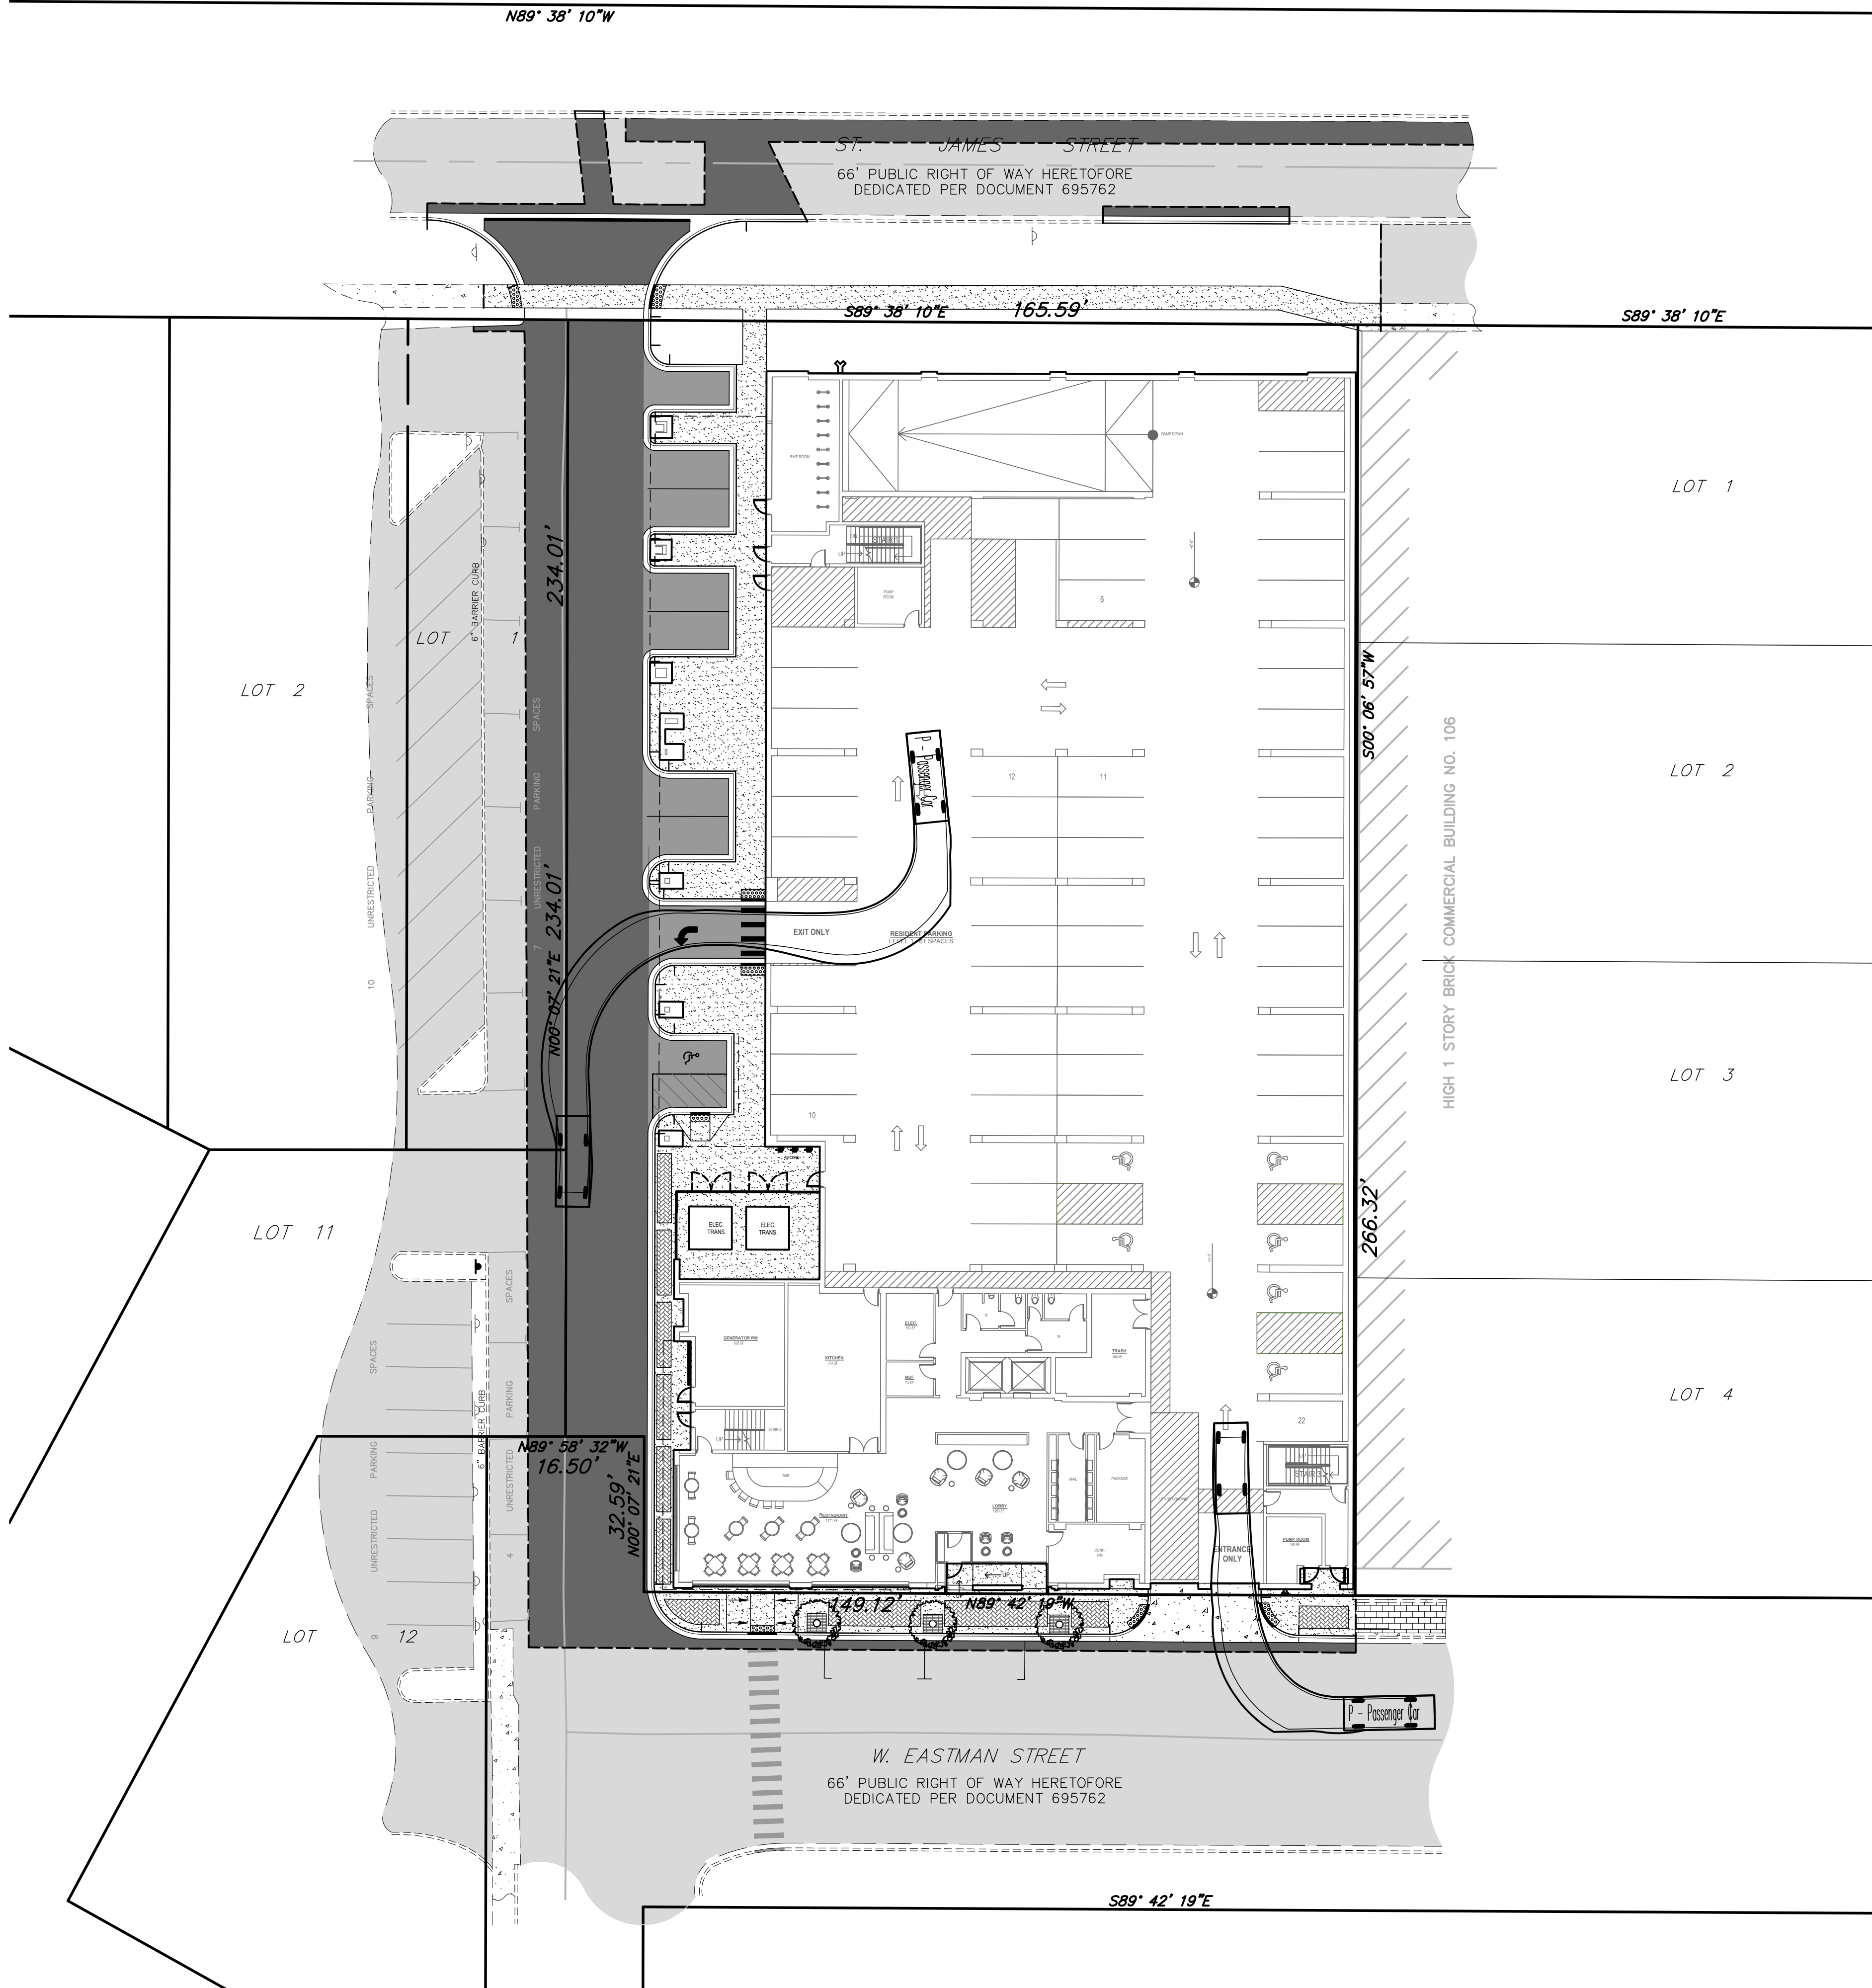

Engineering, LLC

975 E. 22nd St, Suite 400
Winnetka, IL 60018
630.480.7889
www.rwg-engineering.com

Civil Engineering • Real Estate Consulting • Project Management

EASTMAN STREET APARTMENTS
116-120 W. EASTMAN STREET, ARLINGTON HEIGHTS, IL
PASSENGER CAR MANEUVERING PLAN

DATE	REVISIONS	DRAWN BY
08/31/23	PER VILLAGE REVIEW #1	TLM
10/27/23	PER VILLAGE REVIEW #2	TLM

PROJECT NO. 68512022
DATE 07/31/23
SCALE 1"=20'
PROJ. MGR. MRM
PROJ. ASSOC. RWG
DRAWN BY TLM

SHEET

1 OF 1