



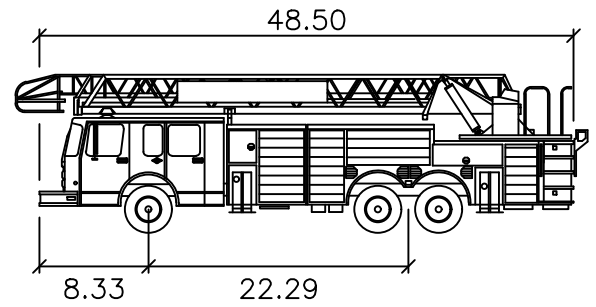

Arlington Heights Fire Truck

	feet
Width	: 8.84
Track	: 6.74
Lock to Lock Time	: 6.0
Steering Angle	: 37.9

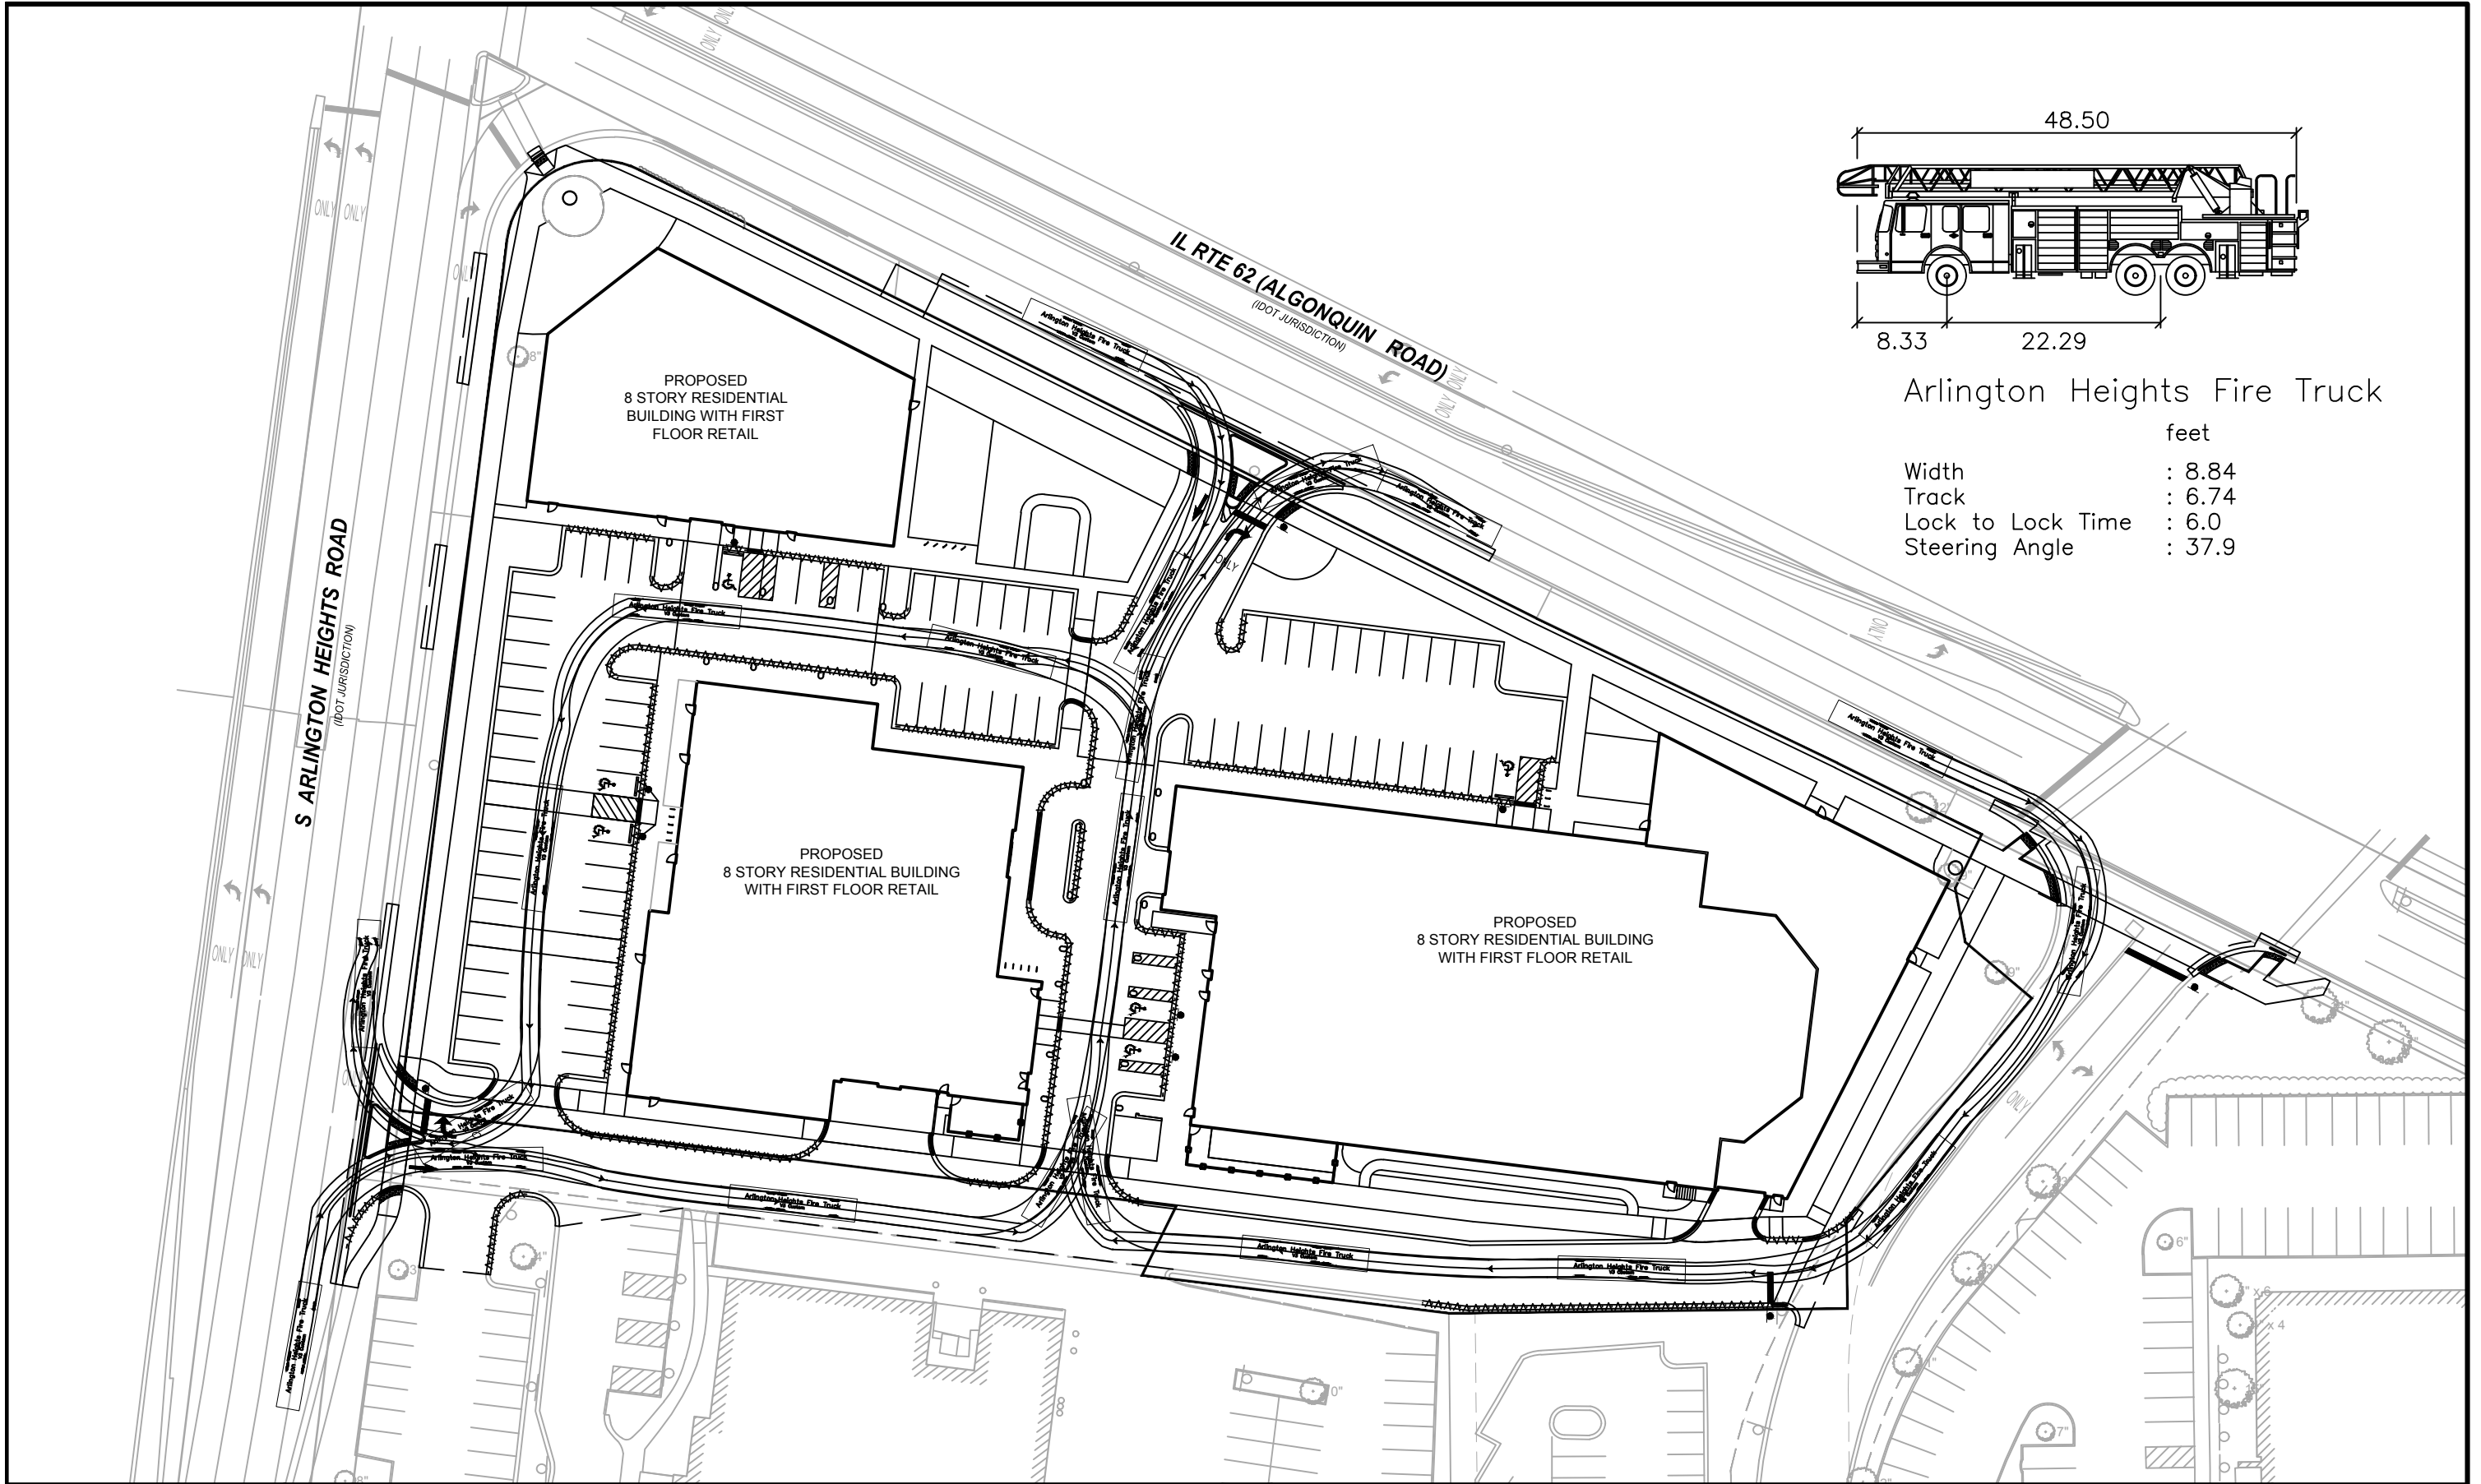

7325 Janes Avenue
Woodridge, IL 60517
630.724.9200 phone
www.v3co.com


ARLINGTON HEIGHTS


ARLINGTON HEIGHTS PHASE 1

ILLINOIS

FIRE TRUCK EXHIBIT

DATE: 10-18-23

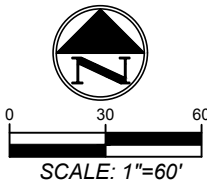

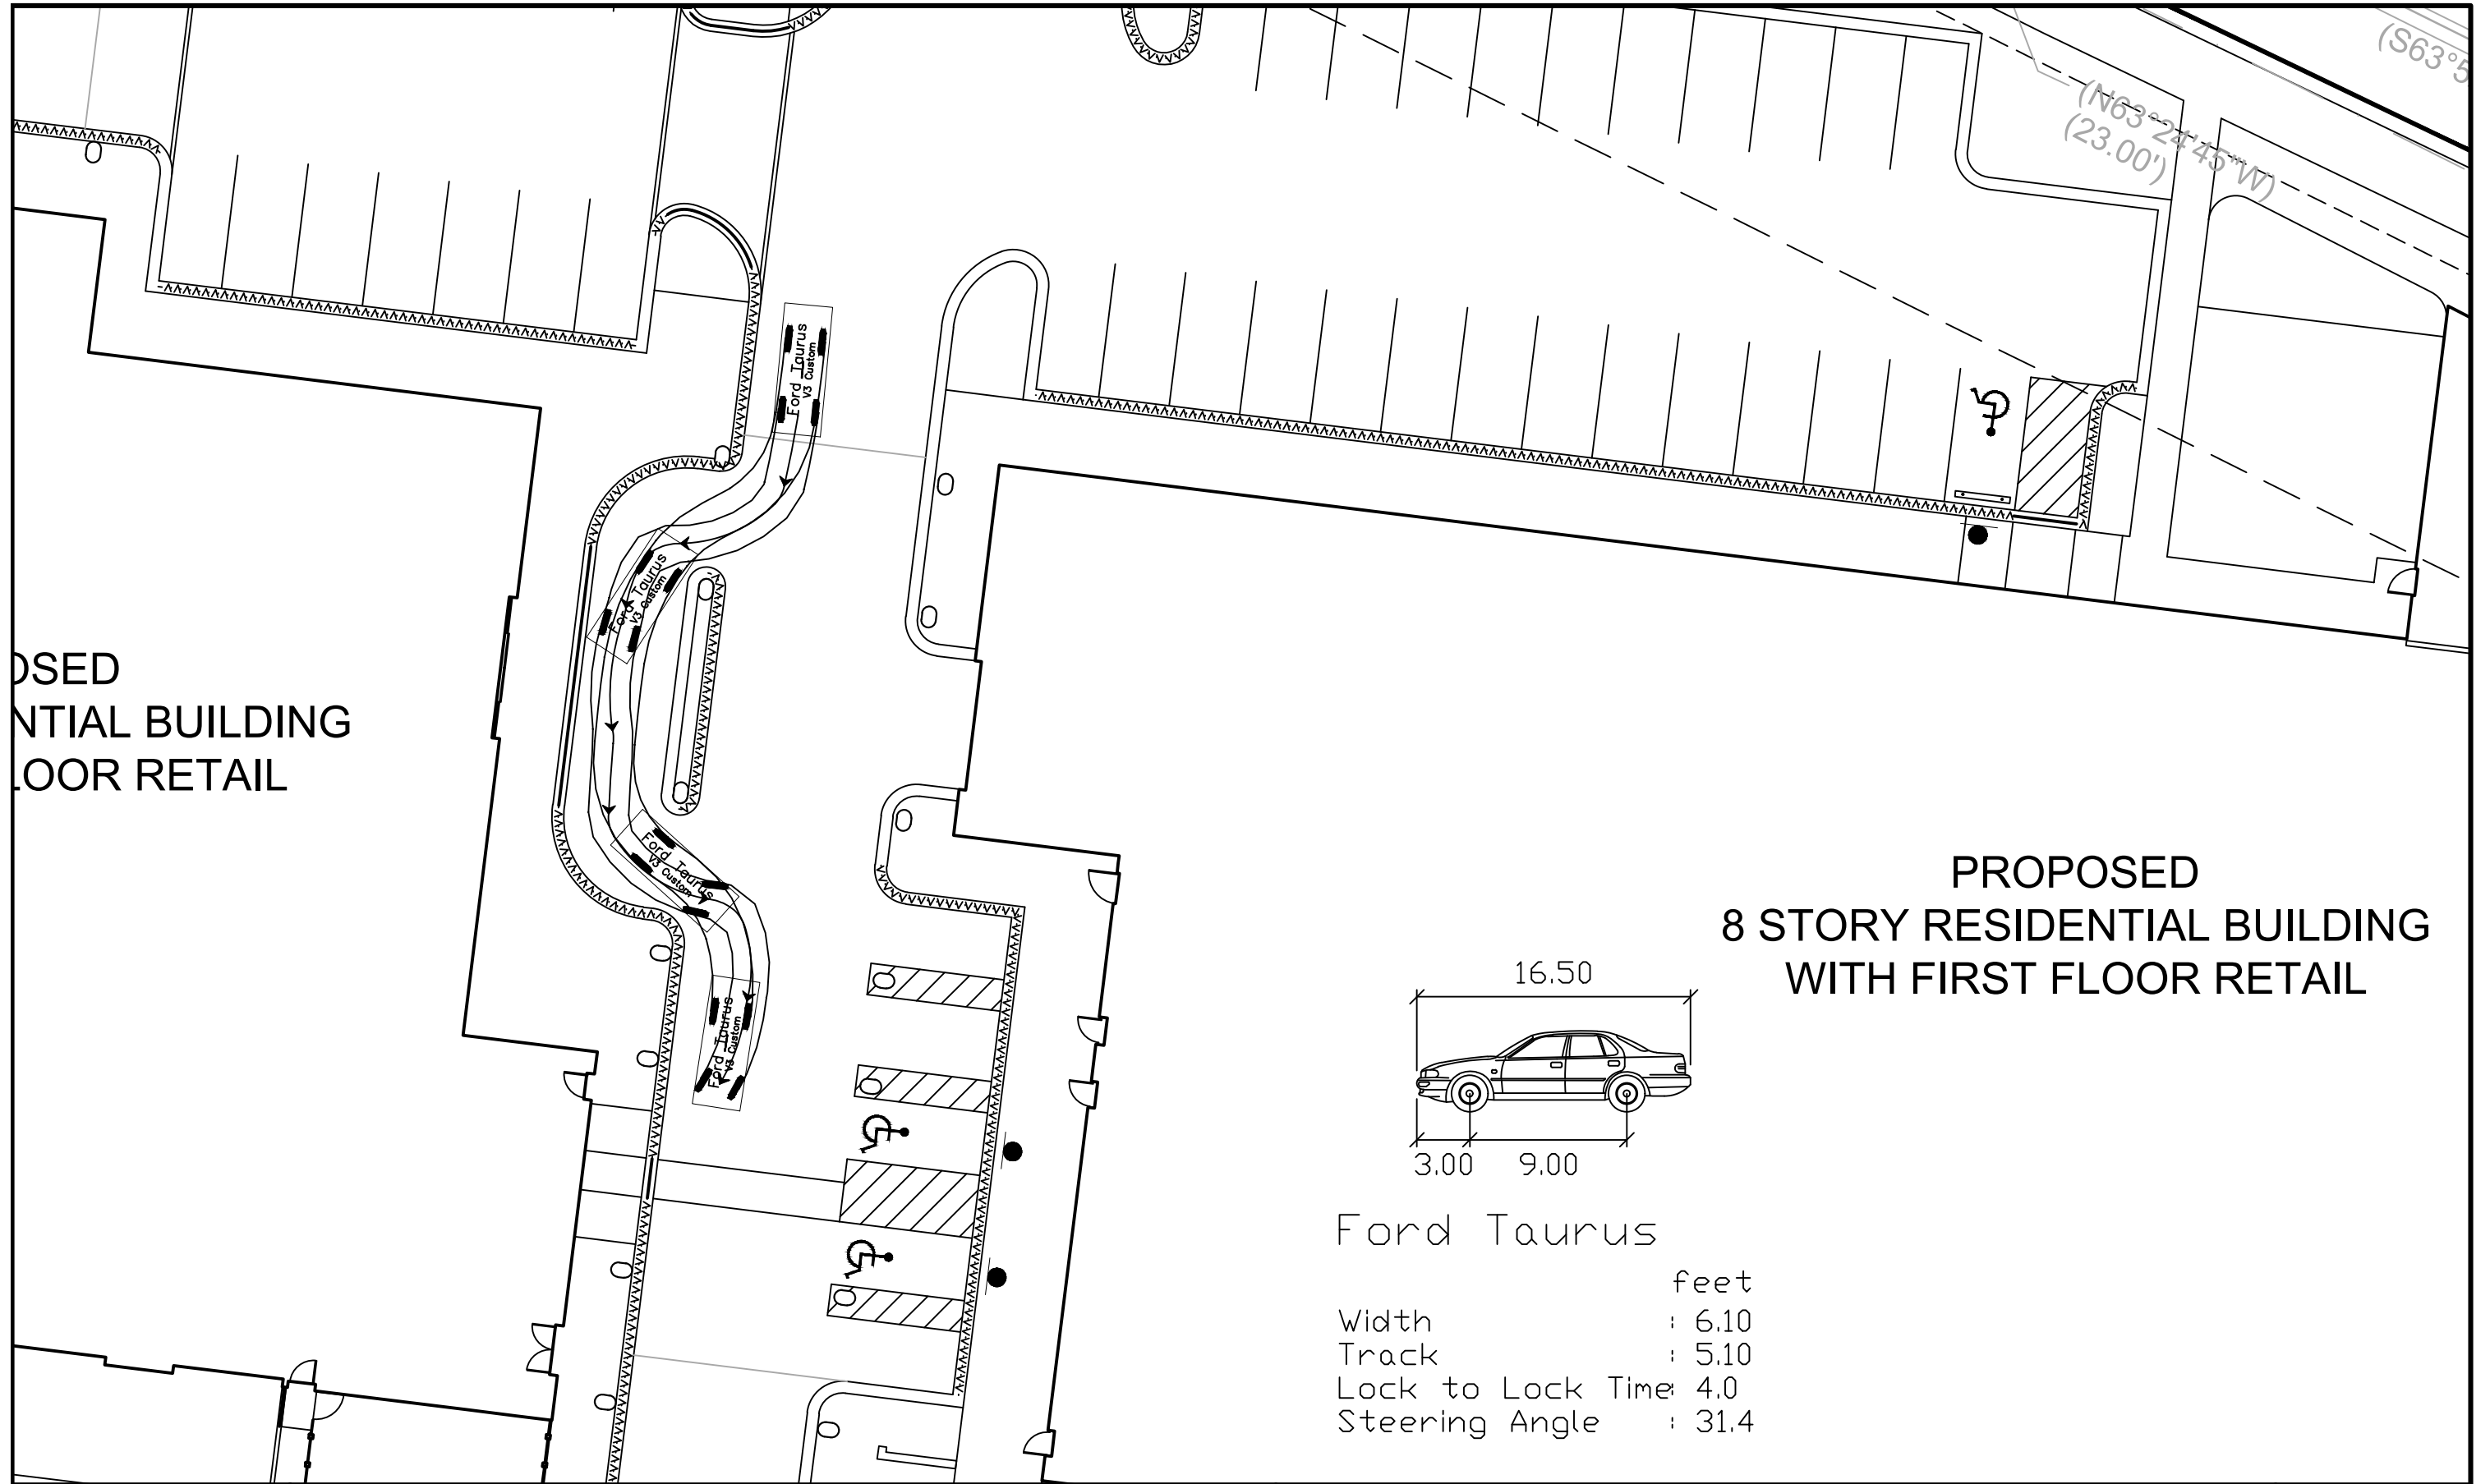



ARLINGTON HEIGHTS

ARLINGTON HEIGHTS PHASE 1 ILLINOIS

DROP OFF EXHIBIT - CAR

DATE: 10-17-23

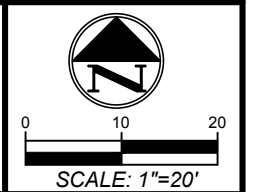

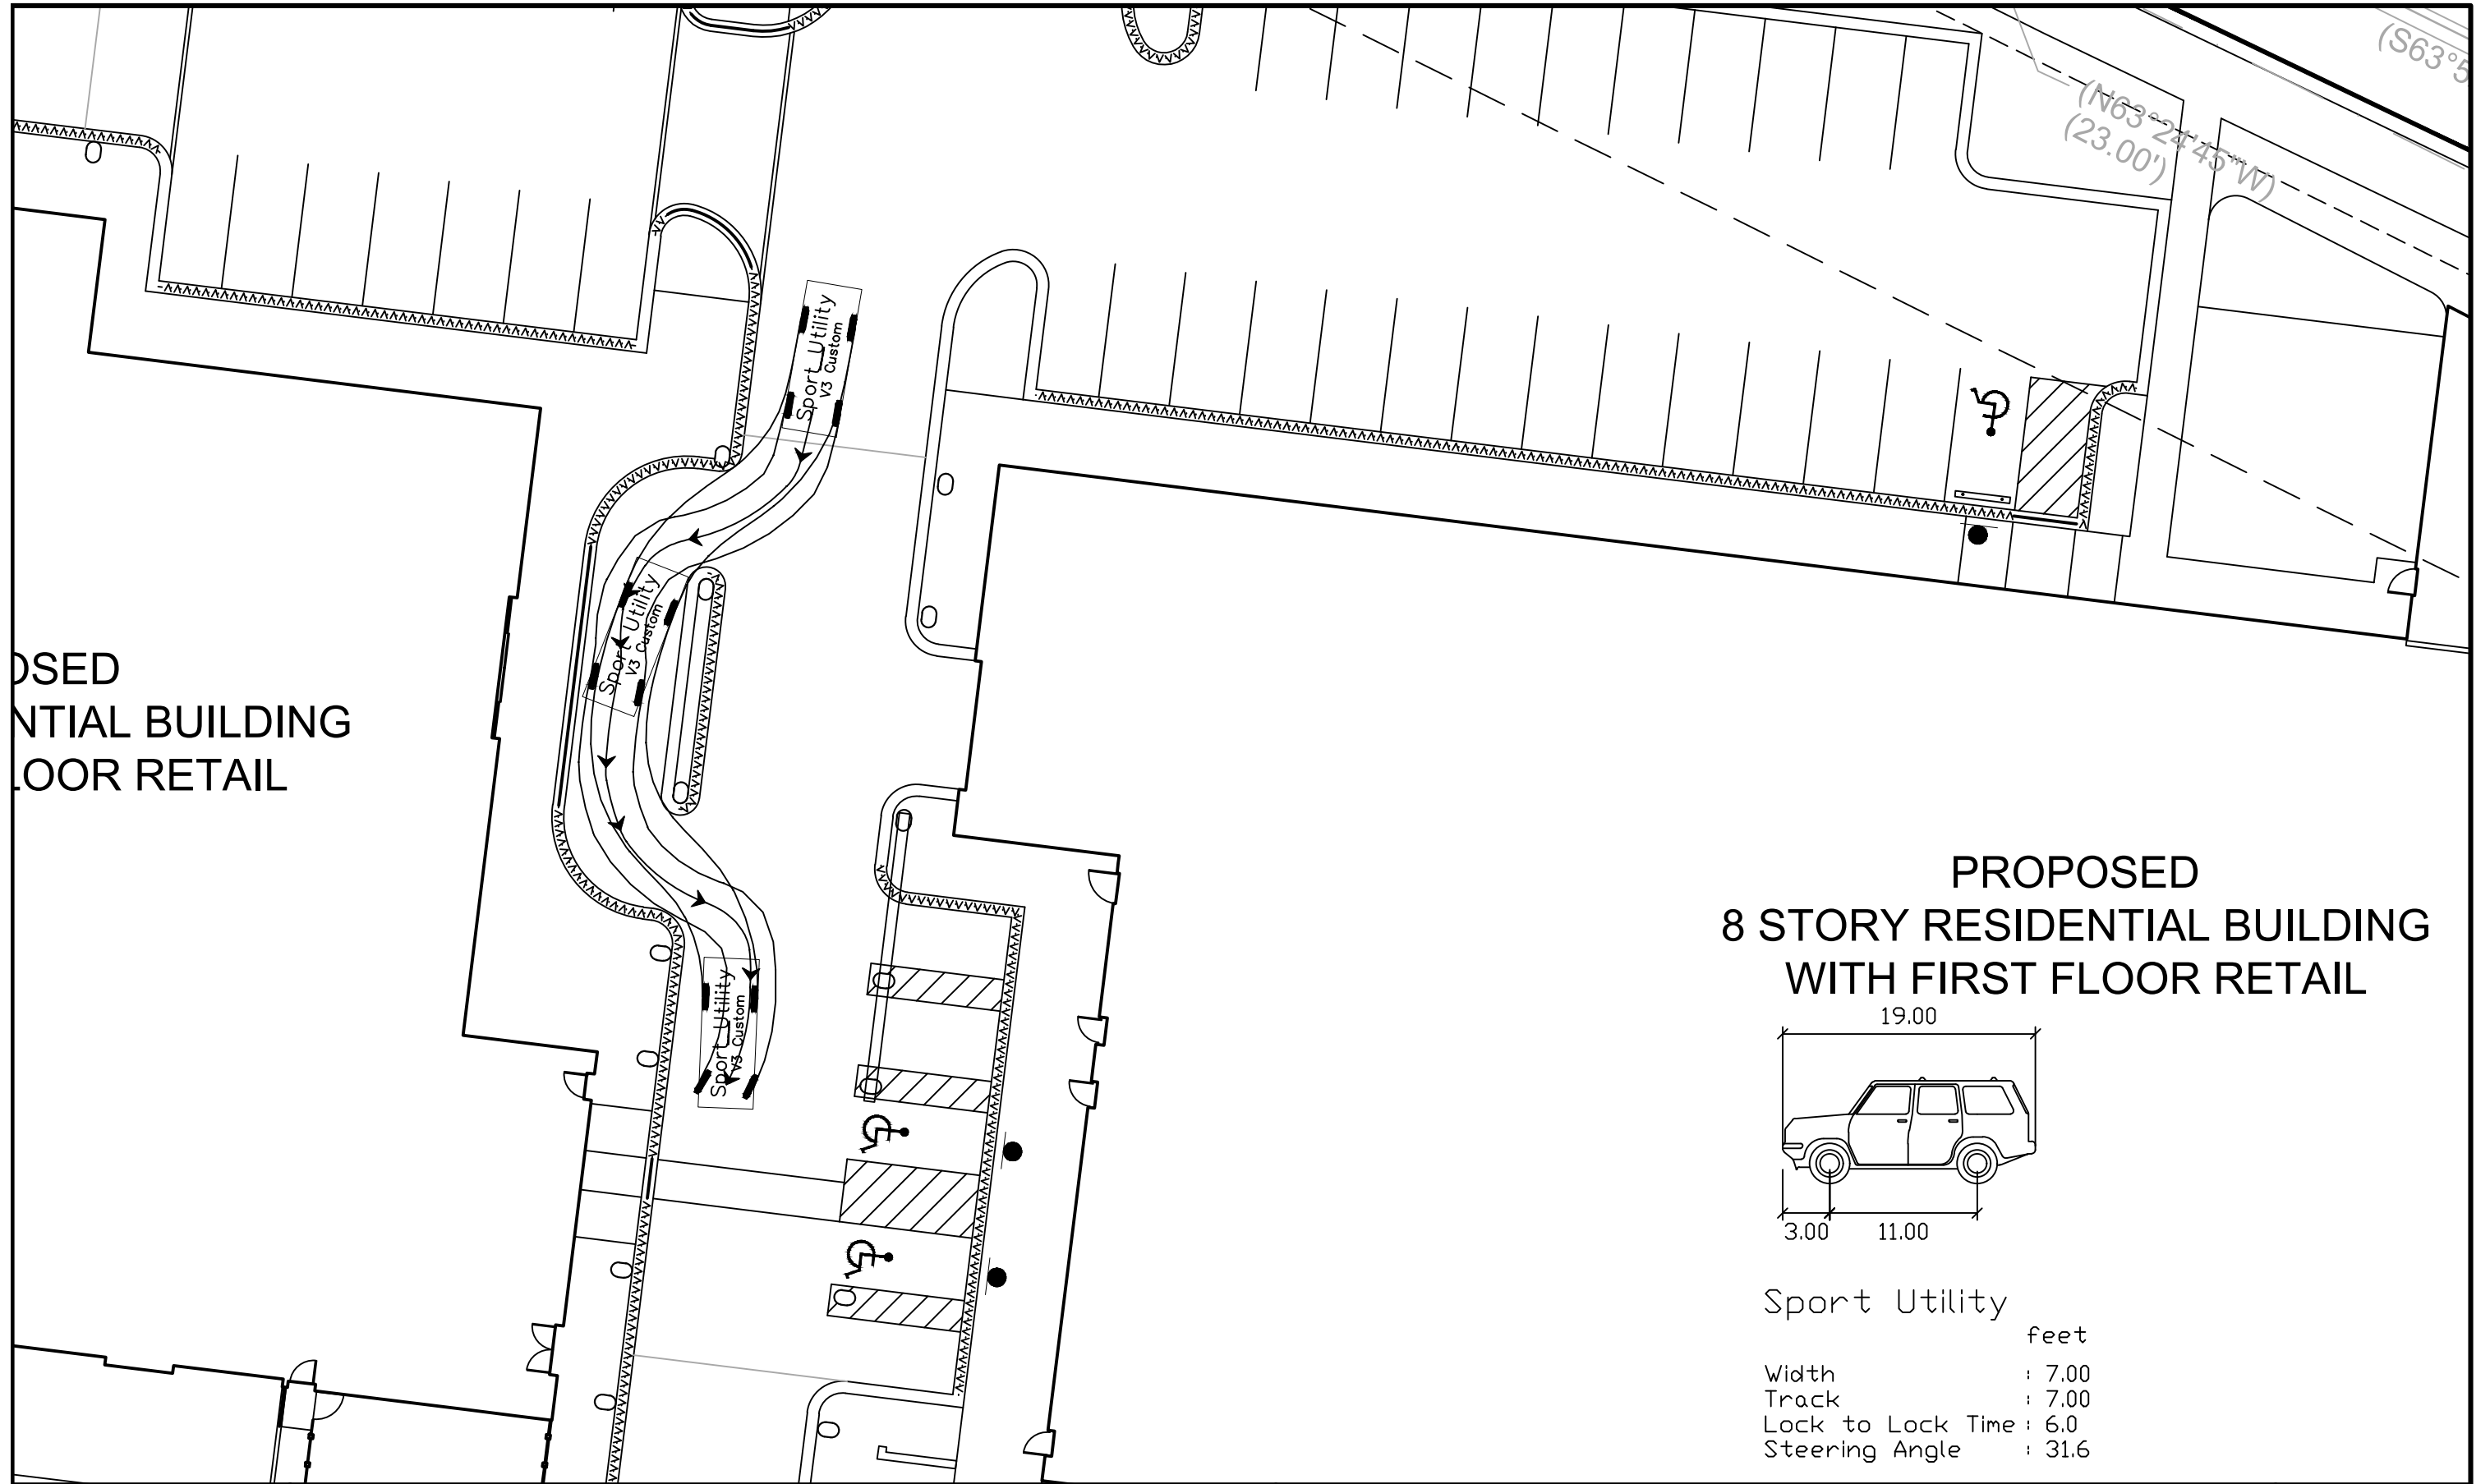

ARLINGTON HEIGHTS

ARLINGTON HEIGHTS PHASE 1 ILLINOIS

DROP OFF EXHIBIT - SUV

DATE: 10-17-23

