



ARLINGTON HEIGHTS GATEWAY


Demolition

Keynotes

- 1. Existing Buildings - Demolition
- 2. Existing Parking Garage – Demolition
- 3. Construction Gate

Symbols

-  Construction Fencing
-  Construction Traffic
-  Public Traffic – Two Way

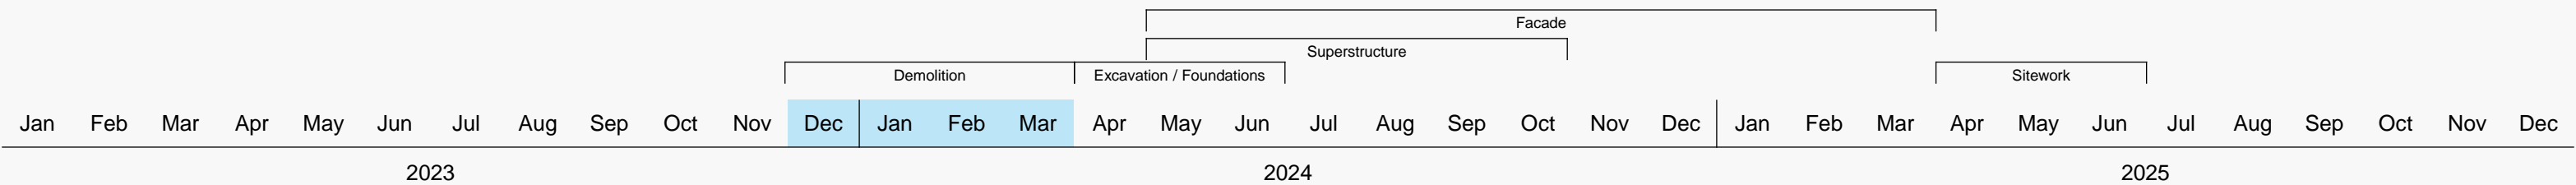




ARLINGTON HEIGHTS GATEWAY


Excavation / Foundations

Keynotes

1. Existing Buildings - Demolition
2. Existing Parking Garage – Demolition
3. Construction Gate
4. Excavation for Detention Tanks
5. Footings/Foundations

Symbols

-  Construction Fencing
-  Construction Traffic
-  Public Traffic – Two Way

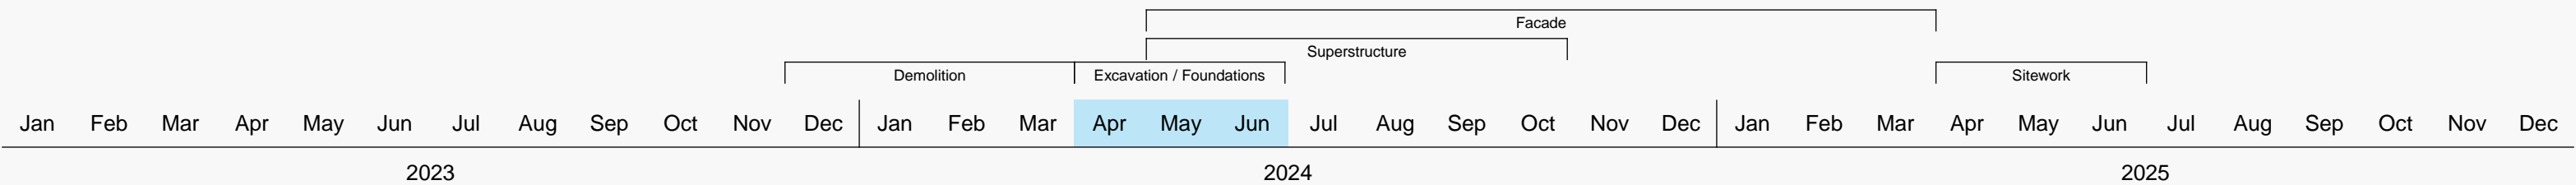

ARLINGTON HEIGHTS GATEWAY



Concrete Superstructure

Keynotes

1. Existing Buildings - Demolition
2. Existing Parking Garage – Demolition
3. Construction Gate
4. Excavation for Detention Tanks
5. Footings/Foundations
6. Tower Crane
7. Concrete Pump

Symbols

- █ Construction Fencing
- ➔ Construction Traffic
- ↔ Public Traffic – Two Way

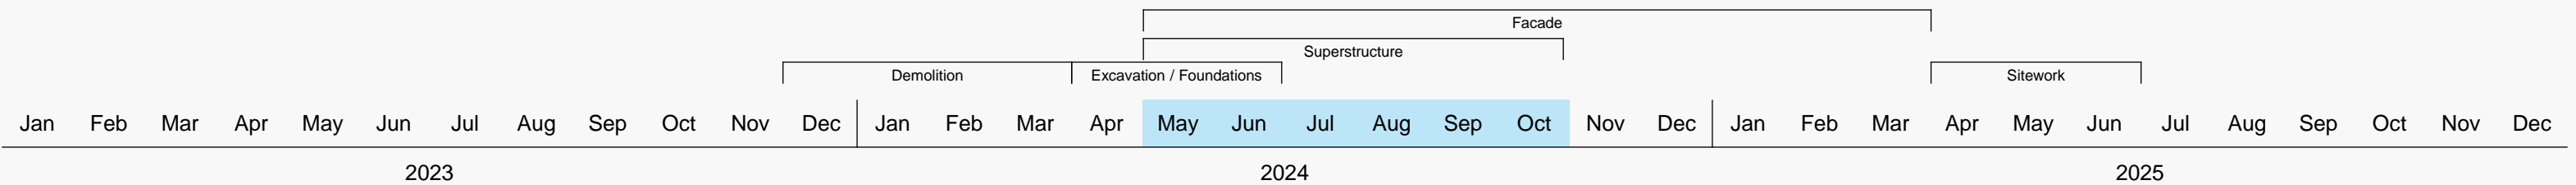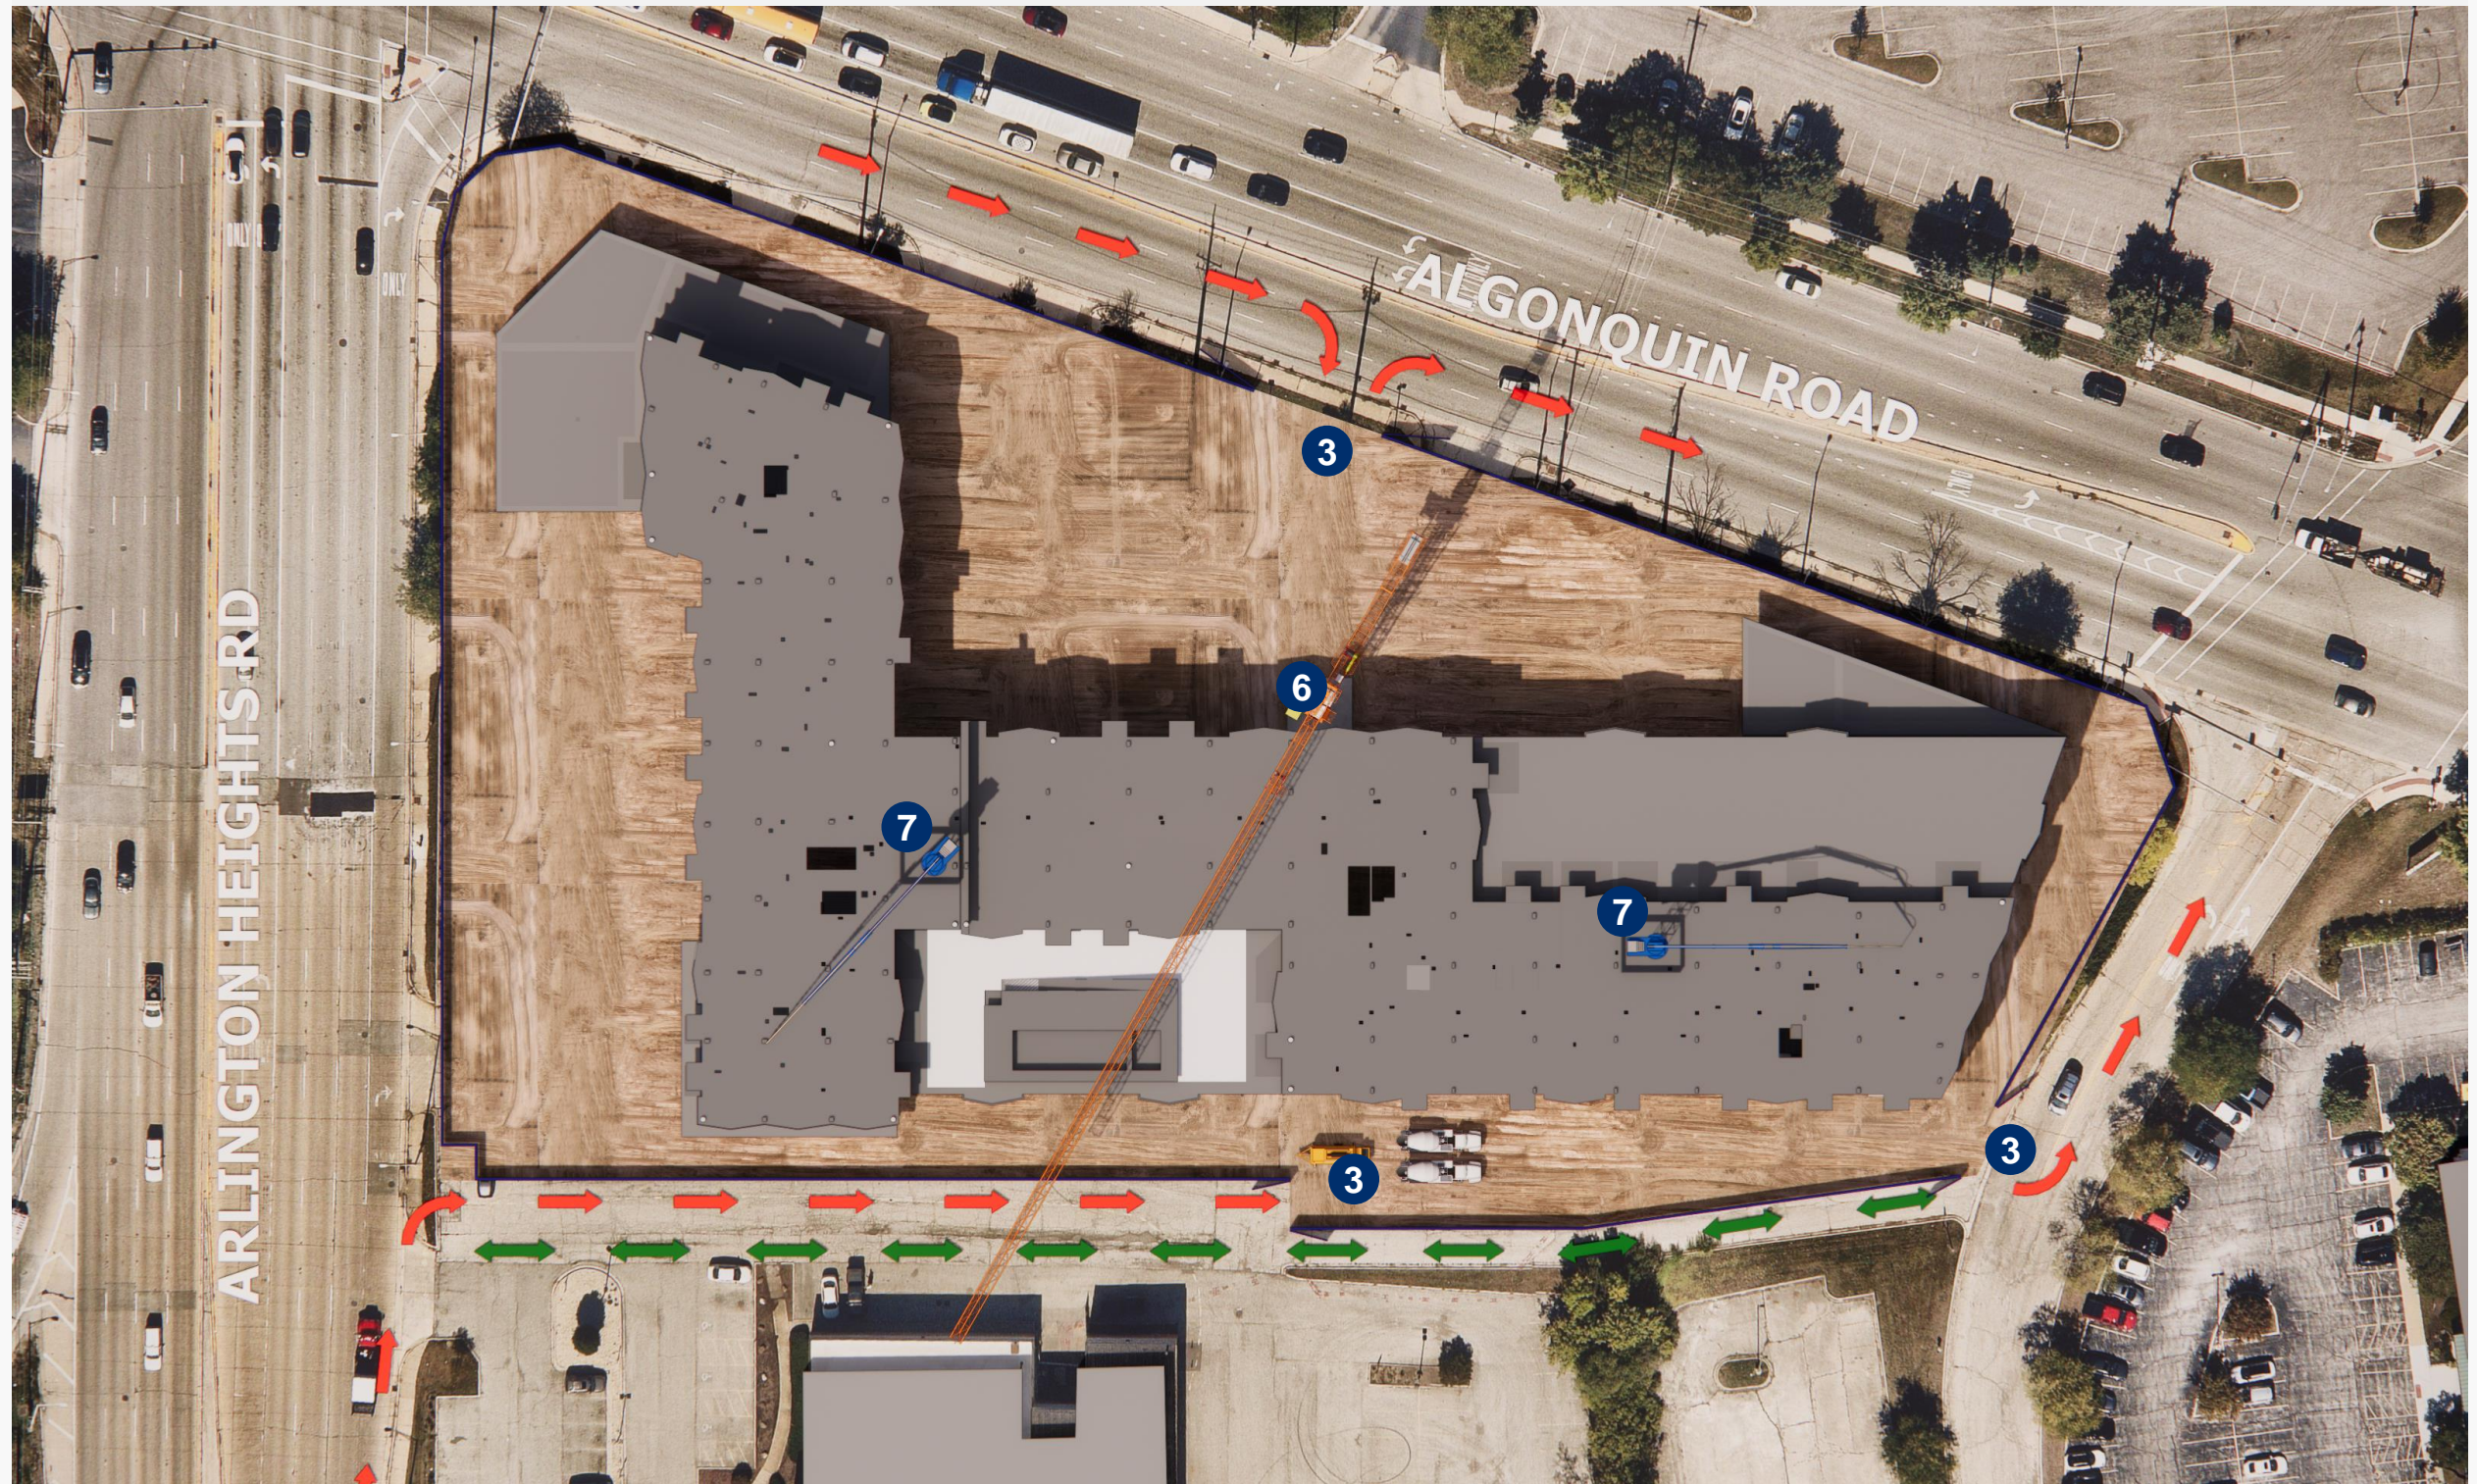

ARLINGTON HEIGHTS GATEWAY



Facade

Keynotes

1. Existing Buildings - Demolition
2. Existing Parking Garage – Demolition
3. Construction Fencing
4. Excavation for Detention Tanks
5. Footings/Foundations
6. Tower Crane
7. Concrete Pump
8. Material Hoist

Symbols

- █ Construction Fencing
- ➔ Construction Traffic
- ↔ Public Traffic – Two Way

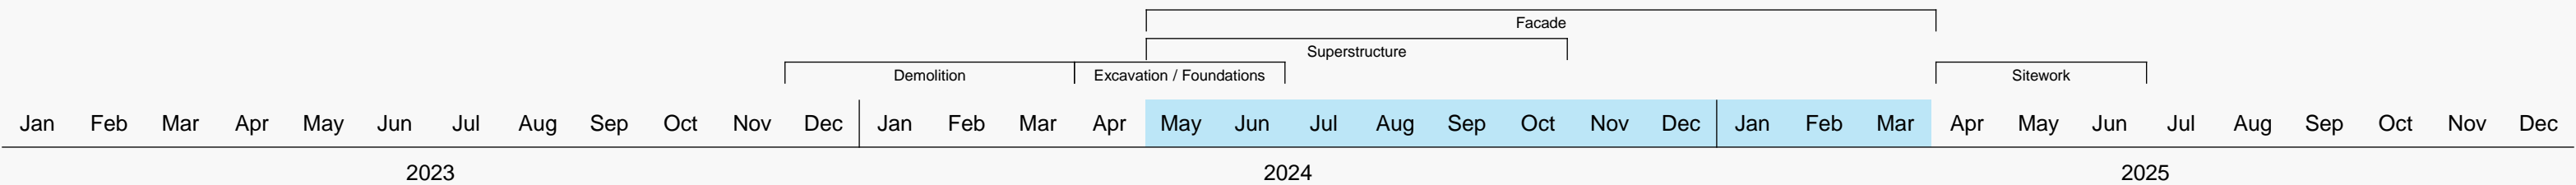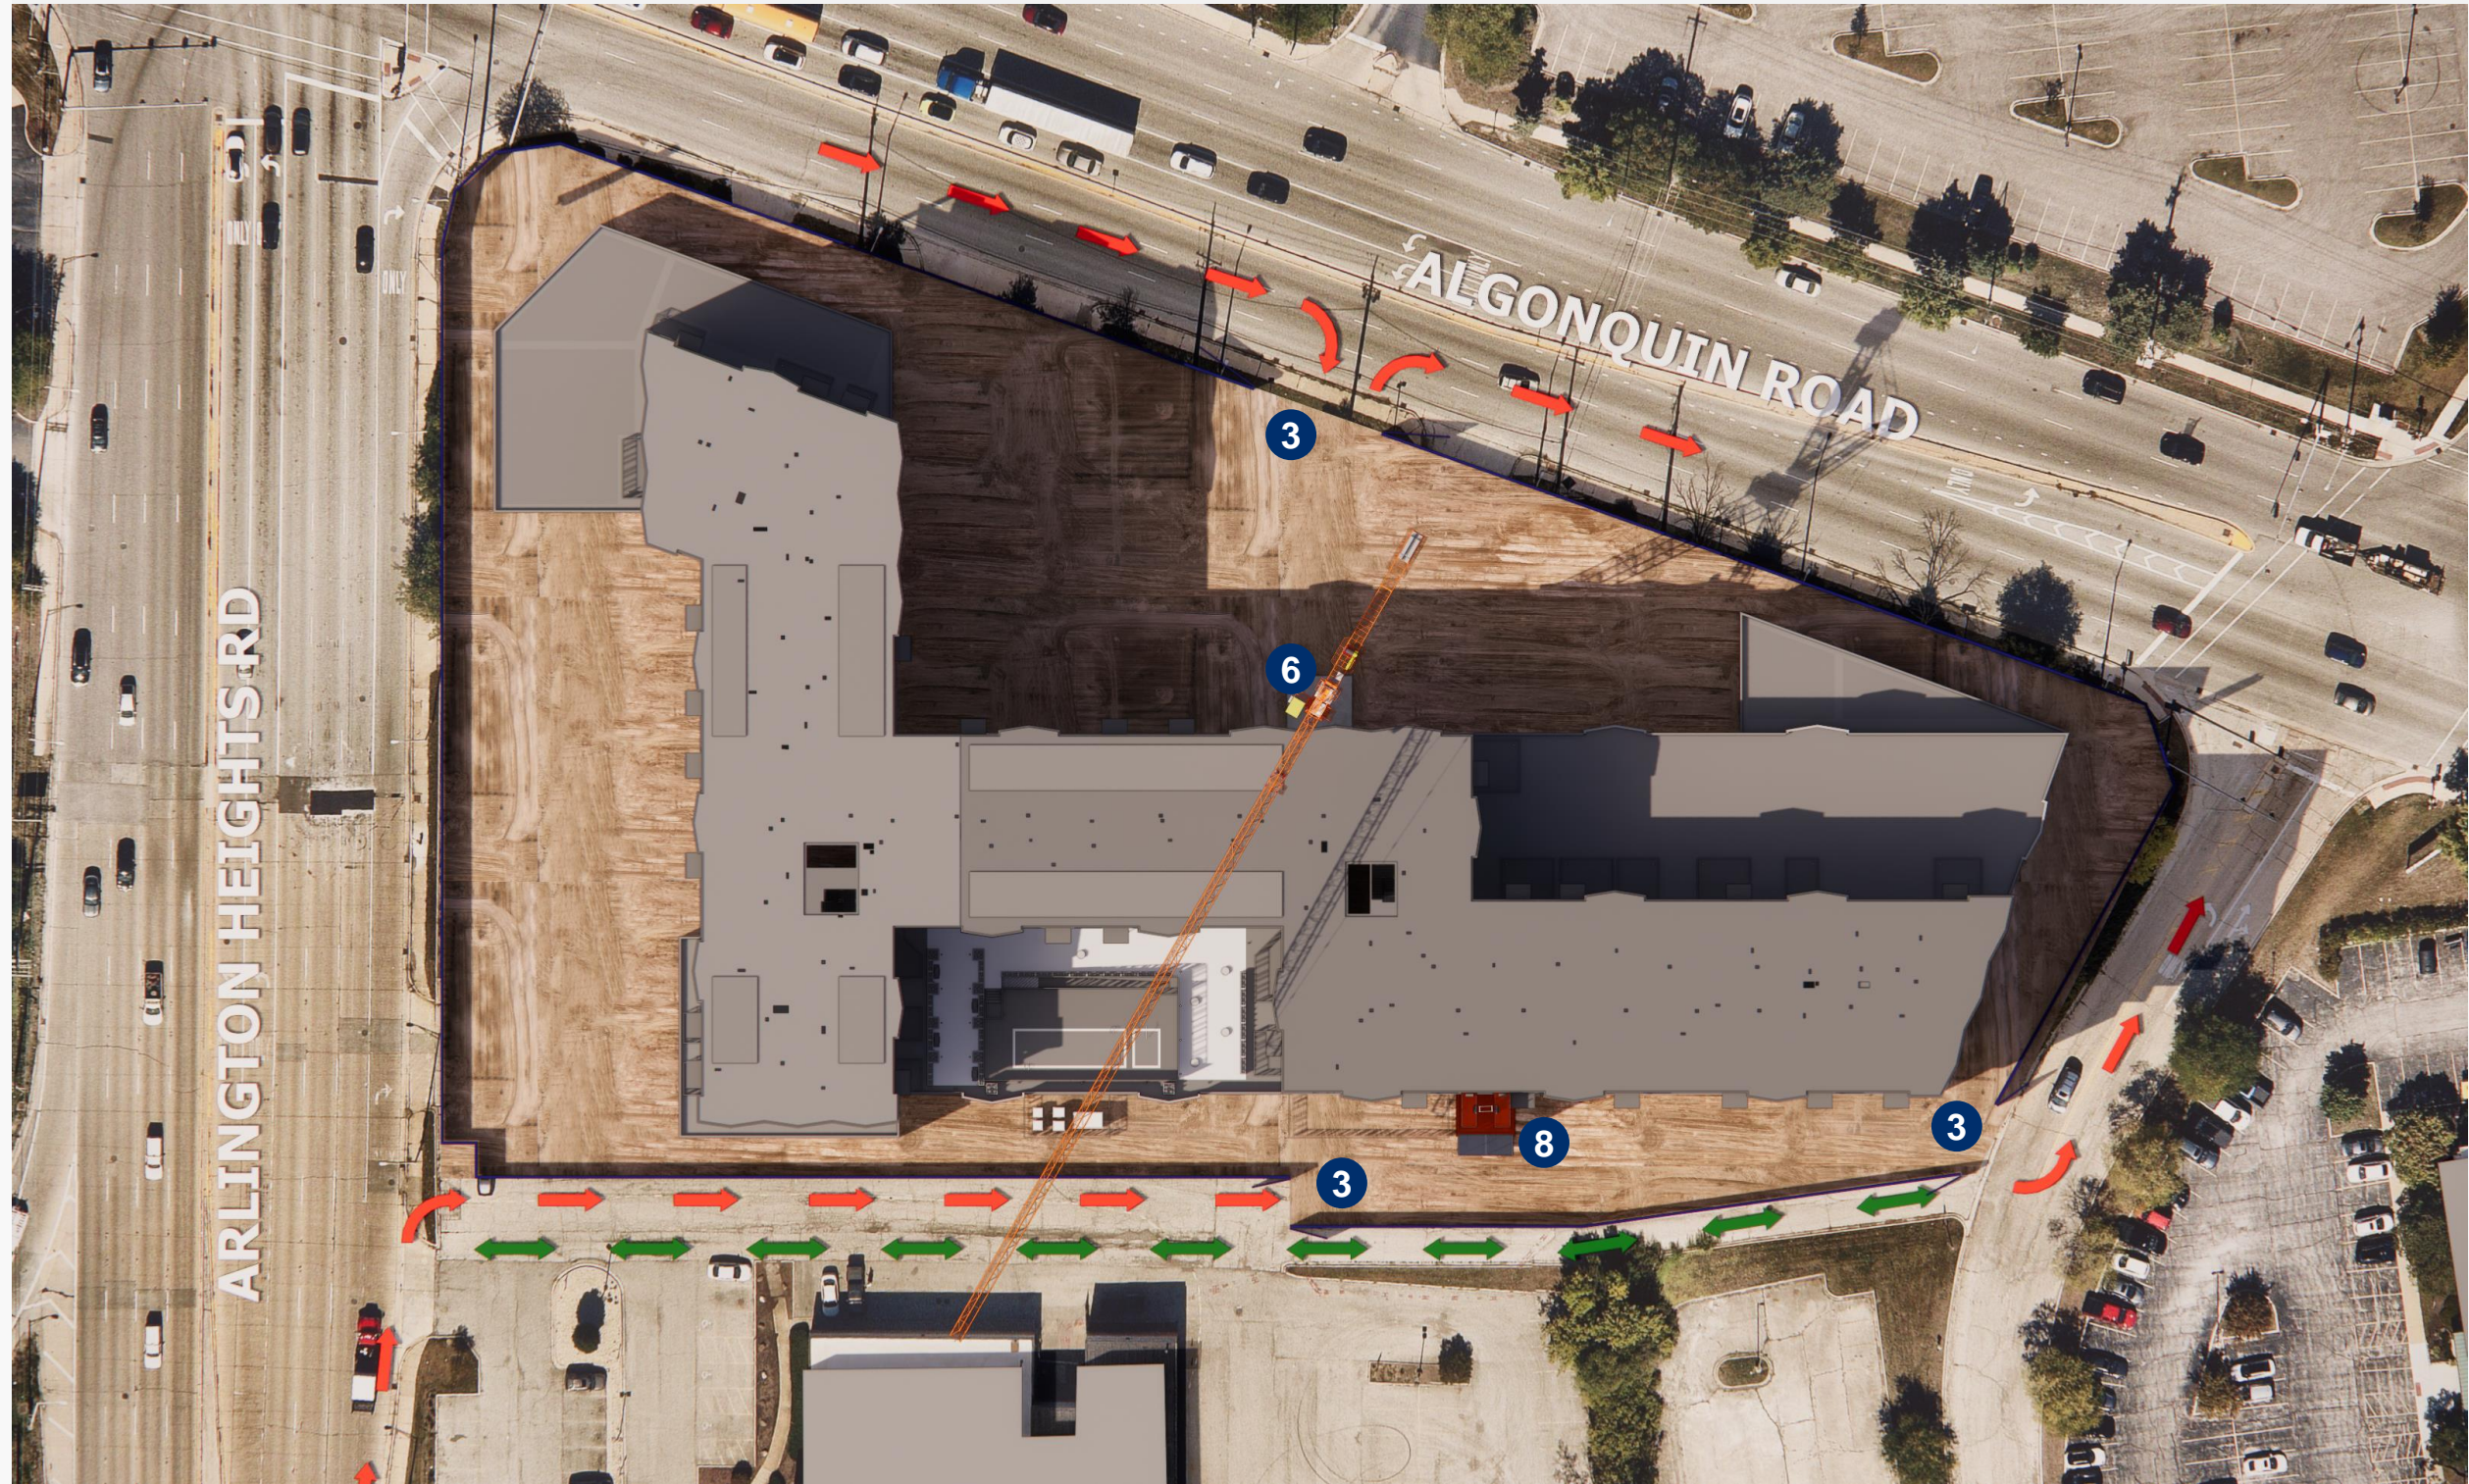

ARLINGTON HEIGHTS GATEWAY

Sitework / Completion

Keynotes

1. Existing Buildings - Demolition
2. Existing Parking Garage – Demolition
3. Construction Gate
4. Excavation for Detention Tanks
5. Footings/Foundations
6. Tower Crane
7. Concrete Pump
8. Material Hoist

Symbols

- █ Construction Fencing
- ➔ Construction Traffic
- ↔ Public Traffic – Two Way

