


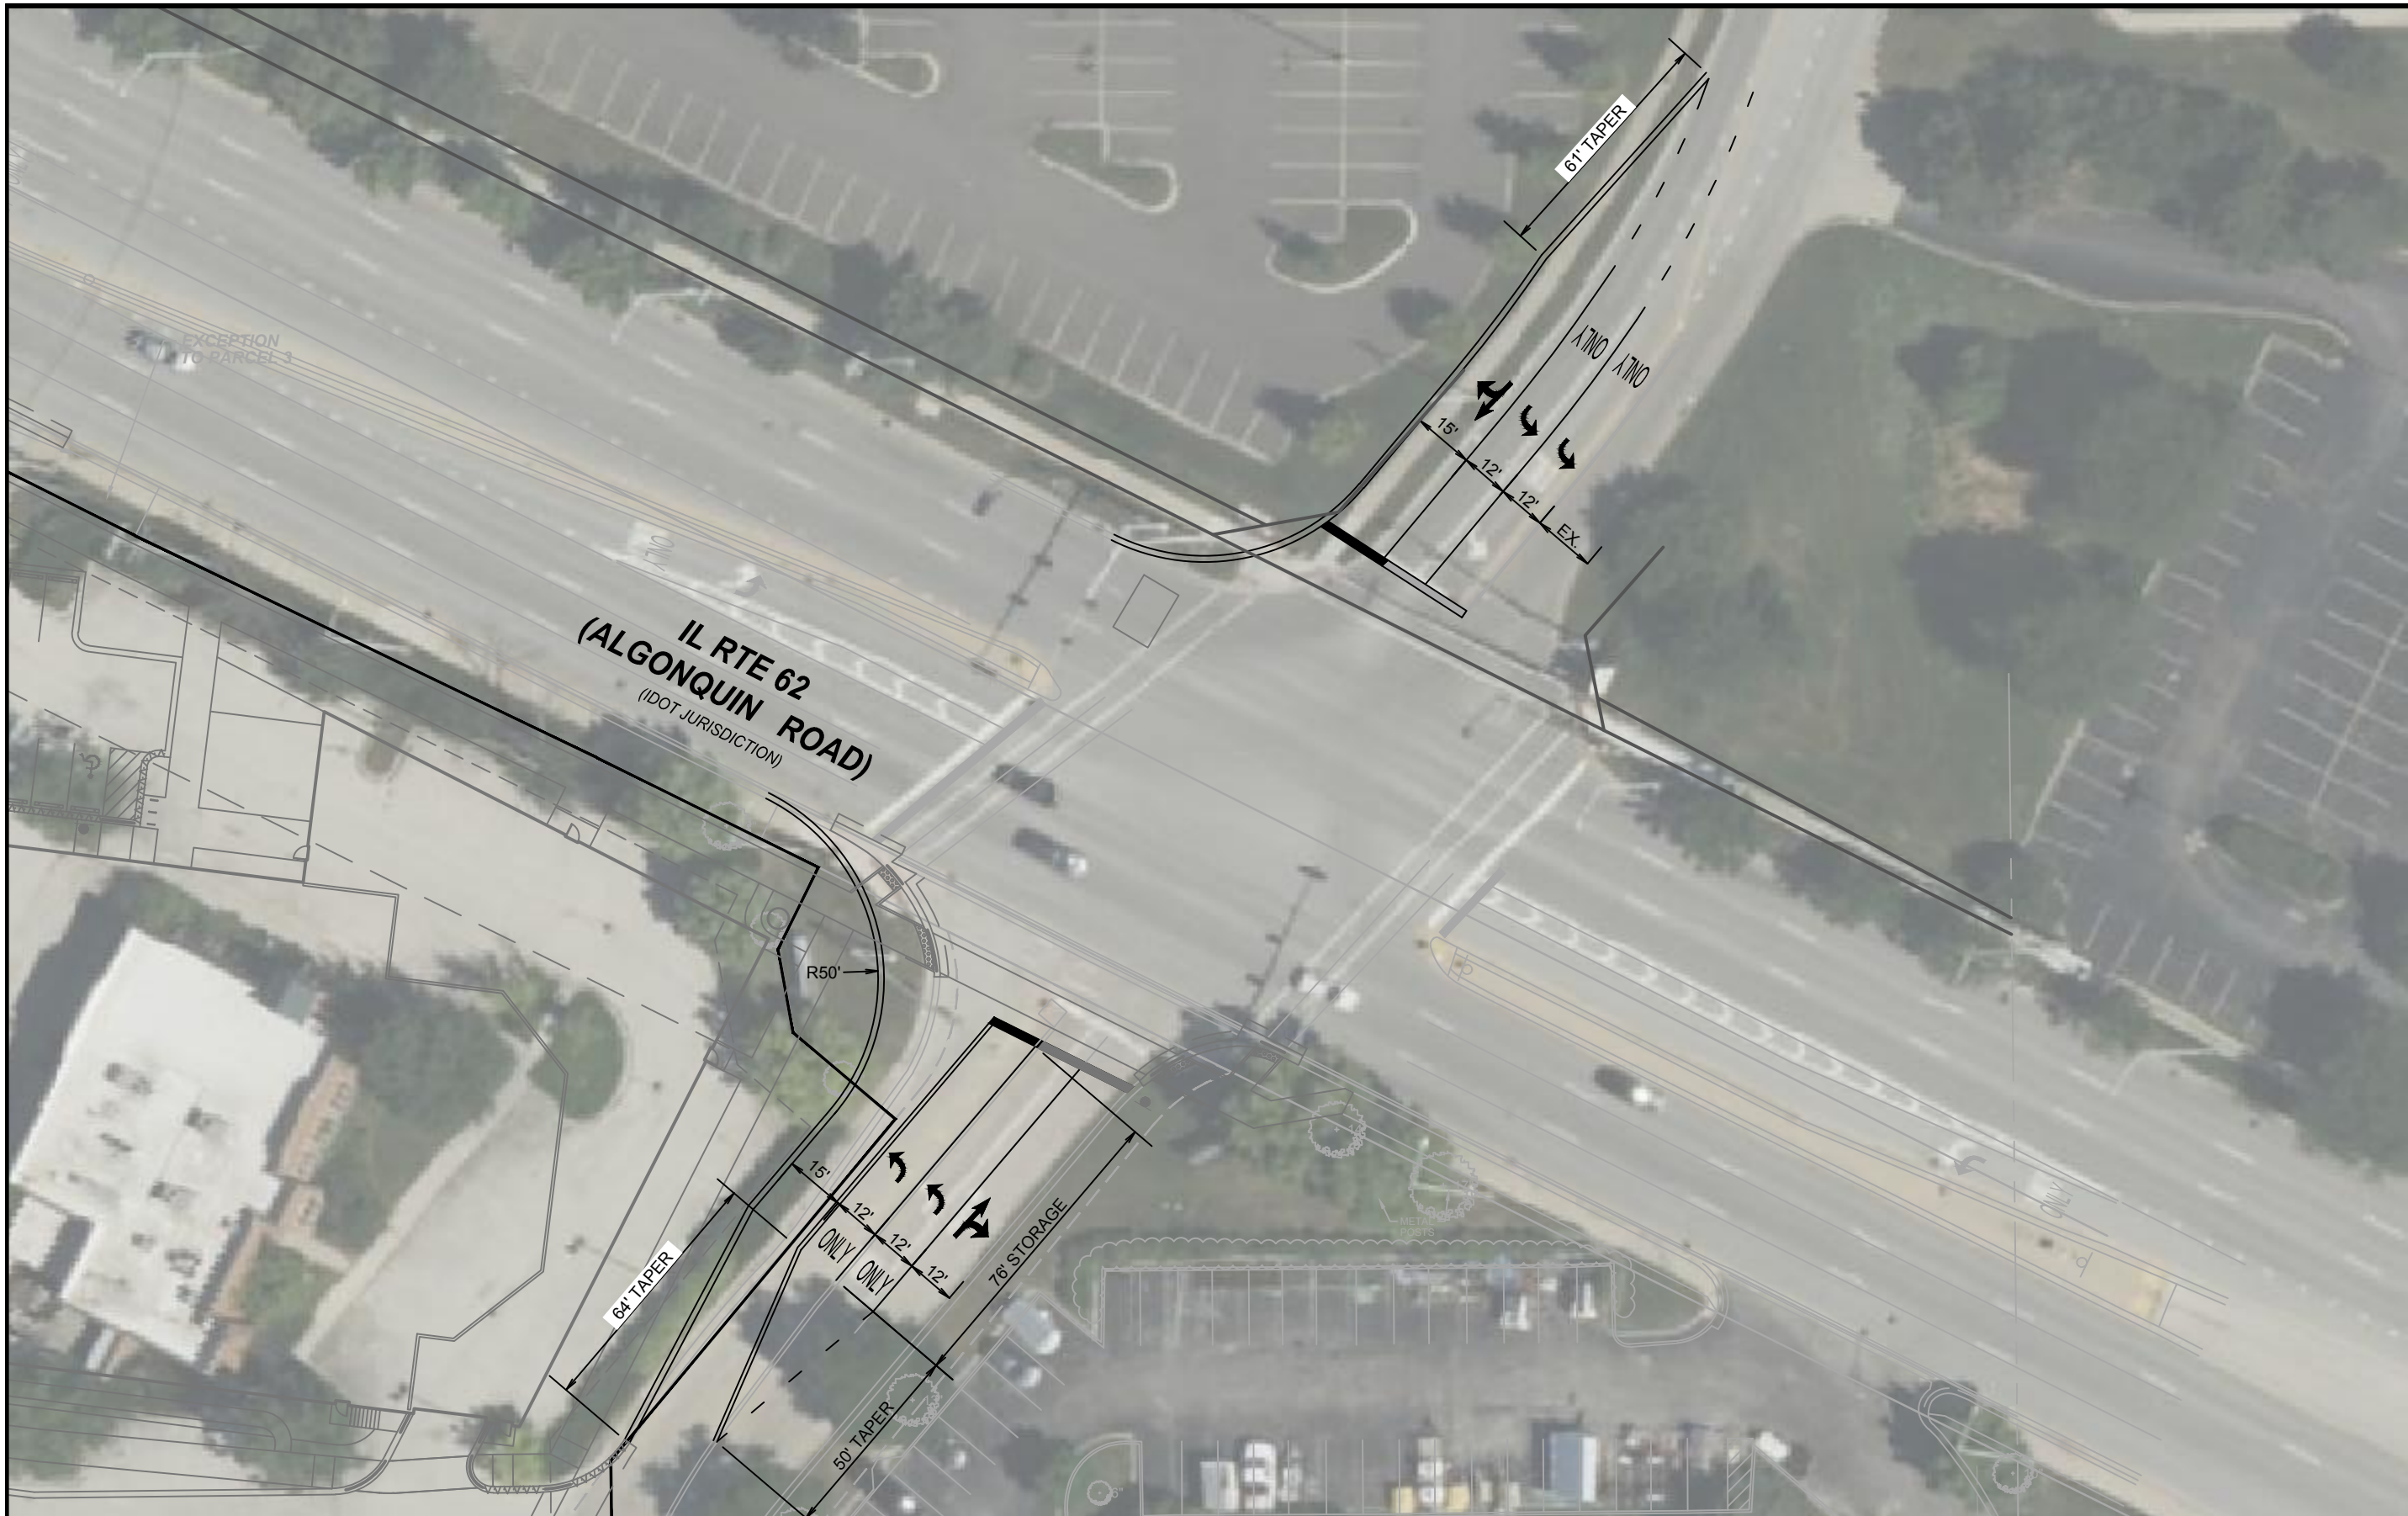

7325 Janes Avenue
Woodridge, IL 60517
630.724.9200 phone
www.v3co.com

ARLINGTON HEIGHTS

ARLINGTON HEIGHTS

ILLINOIS

CONCEPTUAL FUTURE INTERSECTION LAYOUT EXHIBIT

DATE: 11-20-23



0 20 40
SCALE: 1"=40'