
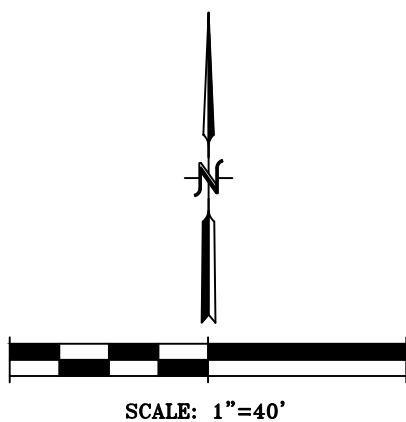


# Plat of Annexation to the Village of Arlington Heights of

LOT 26 IN DUN-LO HIGHLANDS, BEING A SUBDIVISION OF THE WEST 1/2 OF THE NORTHWEST 1/4 (EXCEPT THE SOUTH 25 ACRES THEREOF) IN SECTION 9, TOWNSHIP 42 NORTH, RANGE 11 EAST OF THE THIRD PRINCIPAL MERIDIAN, ACCORDING TO THE PLAT THEREOF RECORDED OCTOBER 15, 1946 AS DOCUMENT NUMBER 13916670, ALL IN COOK COUNTY, ILLINOIS.

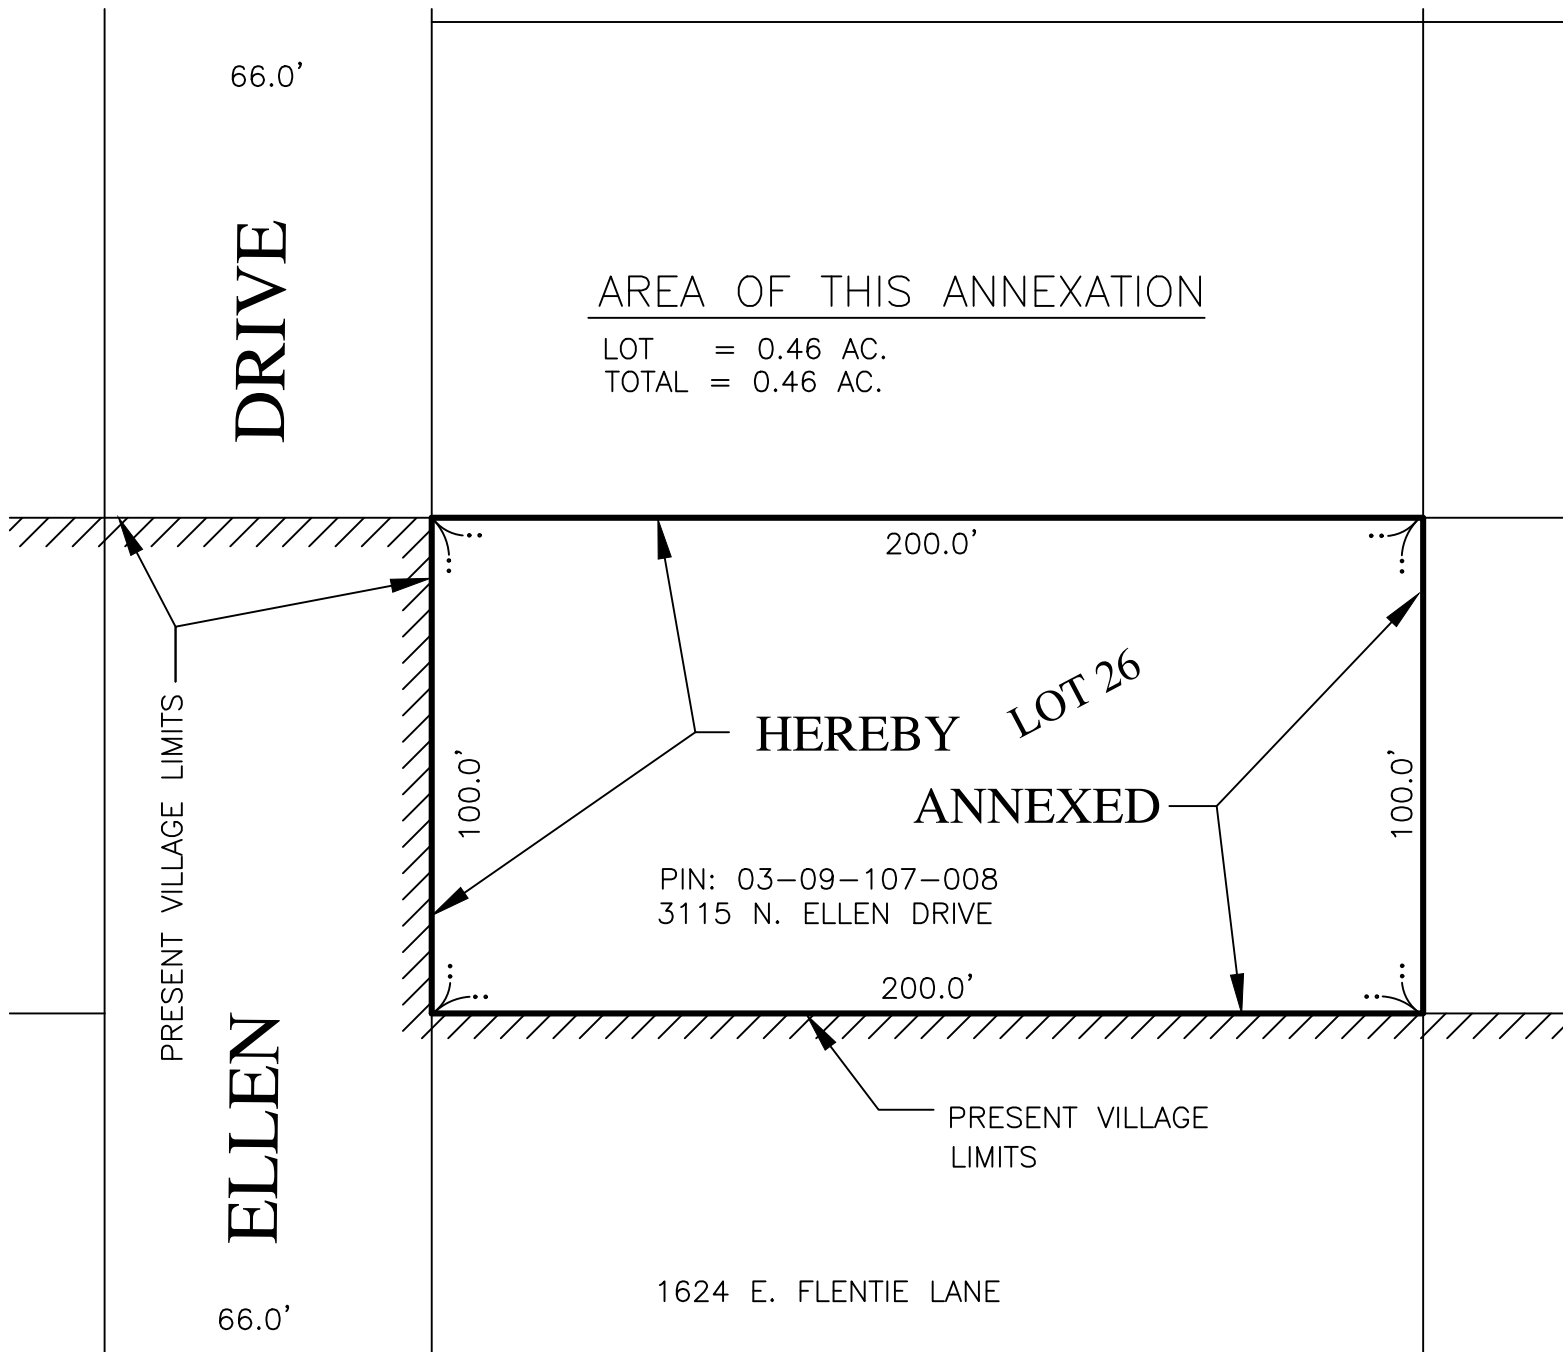

P.I.N. 03-09-107-008

3115 NORTH ELLEN DRIVE  
ARLINGTON HEIGHTS, IL.

APPROVED BY THE PRESIDENT AND BOARD OF TRUSTEES OF THE VILLAGE OF ARLINGTON HEIGHTS, COOK COUNTY, ILLINOIS, AT A MEETING HELD THE \_\_\_\_\_ DAY OF \_\_\_\_\_, 2024 A.D.

BY \_\_\_\_\_  
PRESIDENT

ATTEST \_\_\_\_\_  
VILLAGE CLERK

I DO HEREBY CERTIFY THAT I AM THE DULY EMPLOYED MUNICIPAL ENGINEER OF THE VILLAGE OF ARLINGTON HEIGHTS, COOK COUNTY, ILLINOIS, REGISTERED UNDER THE LAWS OF THE STATE OF ILLINOIS WITH TRAINING IN CIVIL ENGINEERING, AND THAT I HAVE PREPARED THE ATTACHED AND FOREGOING PLAT.

BY \_\_\_\_\_  
MICHAEL PAGONES, P.E.  
REG. NO. 062-047673