


Northwest Metalcraft Plant List

Trees			
ID	Botanic Name	Common Name	Installation Size
AF	Acer x freemanii 'Sienna'	Sienna Glen Freeman Maple	4" Cal.
GT	Clethra triacanthos 'Skyline'	Skyline Honeylocust	4" Cal.
TC	Tilia cordata 'Greenspire'	Greenspire Littleleaf Linden	4" Cal.
Shrubs			
AM	Aronia melanocarpa var. Elata	Black Chokeberry	24" BB
CA	Cotoneaster acutifolius	Peking Cotoneaster	36" BB
EA	Euonymus alatus 'Compactus'	Compact Burning Bush	48" BB
JC	Juniperus chinensis 'Kallay's Compact'	Kallay's Compact Juniper	36" BB
RA	Rhus aromatica 'Gro-Low'	Gro-Low Sumac	3" Gal.
RM	Rosa 'Melpoque'	Pink Meldiland Shrub Rose	2 Gal.
SL	Spiraea Little Princess'	Little Princess Spiraea	18" BB
TE	Thuja occidentalis 'Emerald Green'	Emerald Green Arborvitae	4" BB
TO	Thuja occidentalis 'Dark Green'	Dark Green Arborvitae	5" BB
Perennials			
asp	Astilbe chinensis 'Pumila'	Chinese Astilbe	#1
cag	Carex glauca	Blue Sedge	#1
cvz	Coresopsis verticillata 'Zagreb'	Zagreb Threadleaf Tickseed	#1
hhr	Hemerocallis x 'Happy Returns'	Happy Returns Daylily	#1
ibb	Iris sibirica 'Bismarck Blue'	Blue Siberian Iris	#1
pac	Pennisetum alopecuroides 'Hamel'	Dwarf Fountain Grass	#1
sph	Sporobolus heterolepis	Prairie Dropseed	#1


B1 Plant List

SCALE: NTS

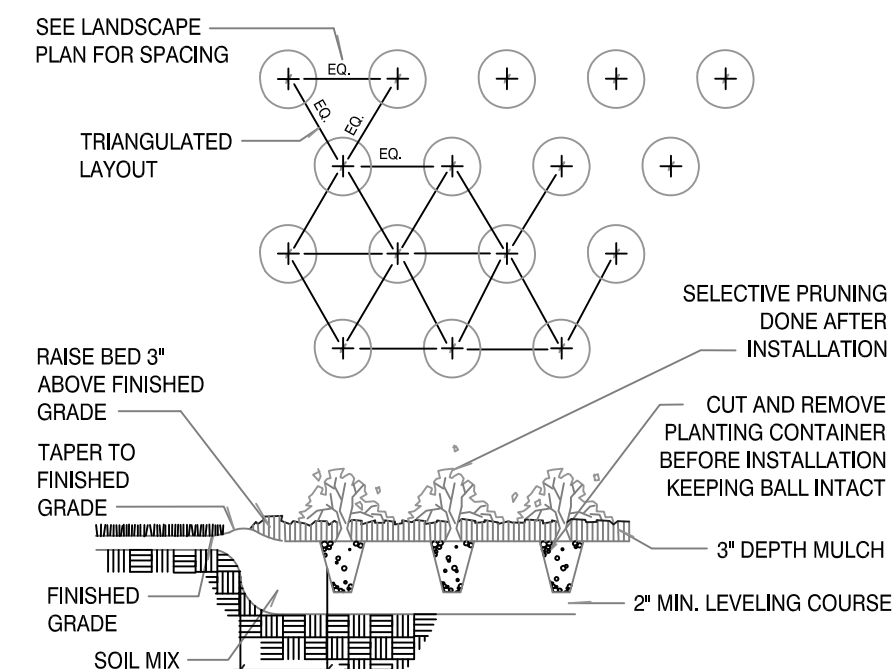


C2 Perennial Planting Detail

SCALE: NTS

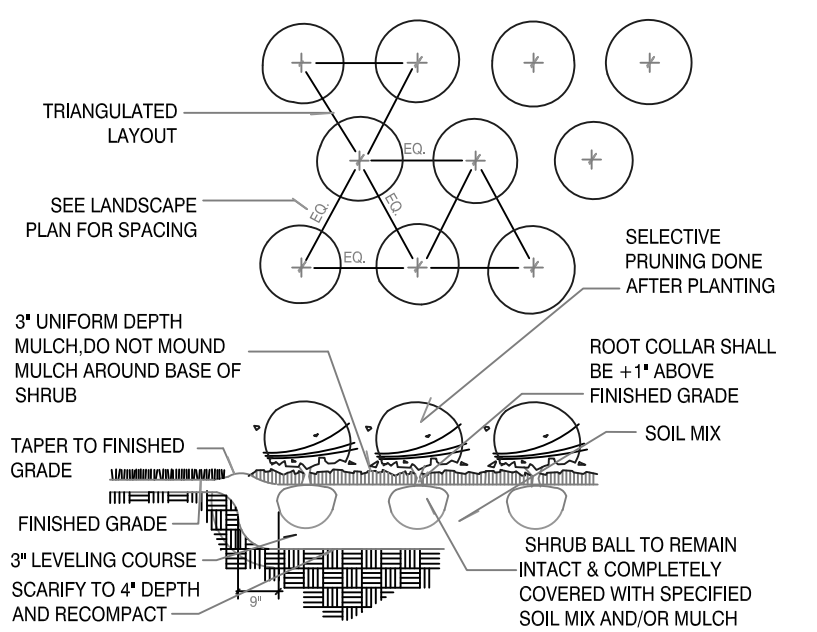

D2 Shrub Planting Detail

SCALE: NTS

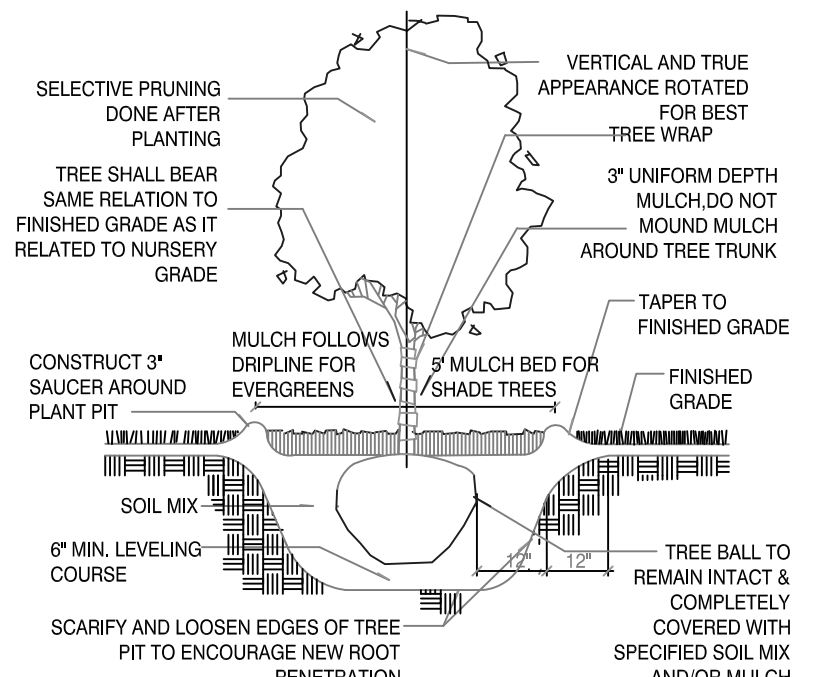


E2 Tree Planting Detail

SCALE: NTS

E1 Planting Layout Plan

SCALE: 1" = 10'

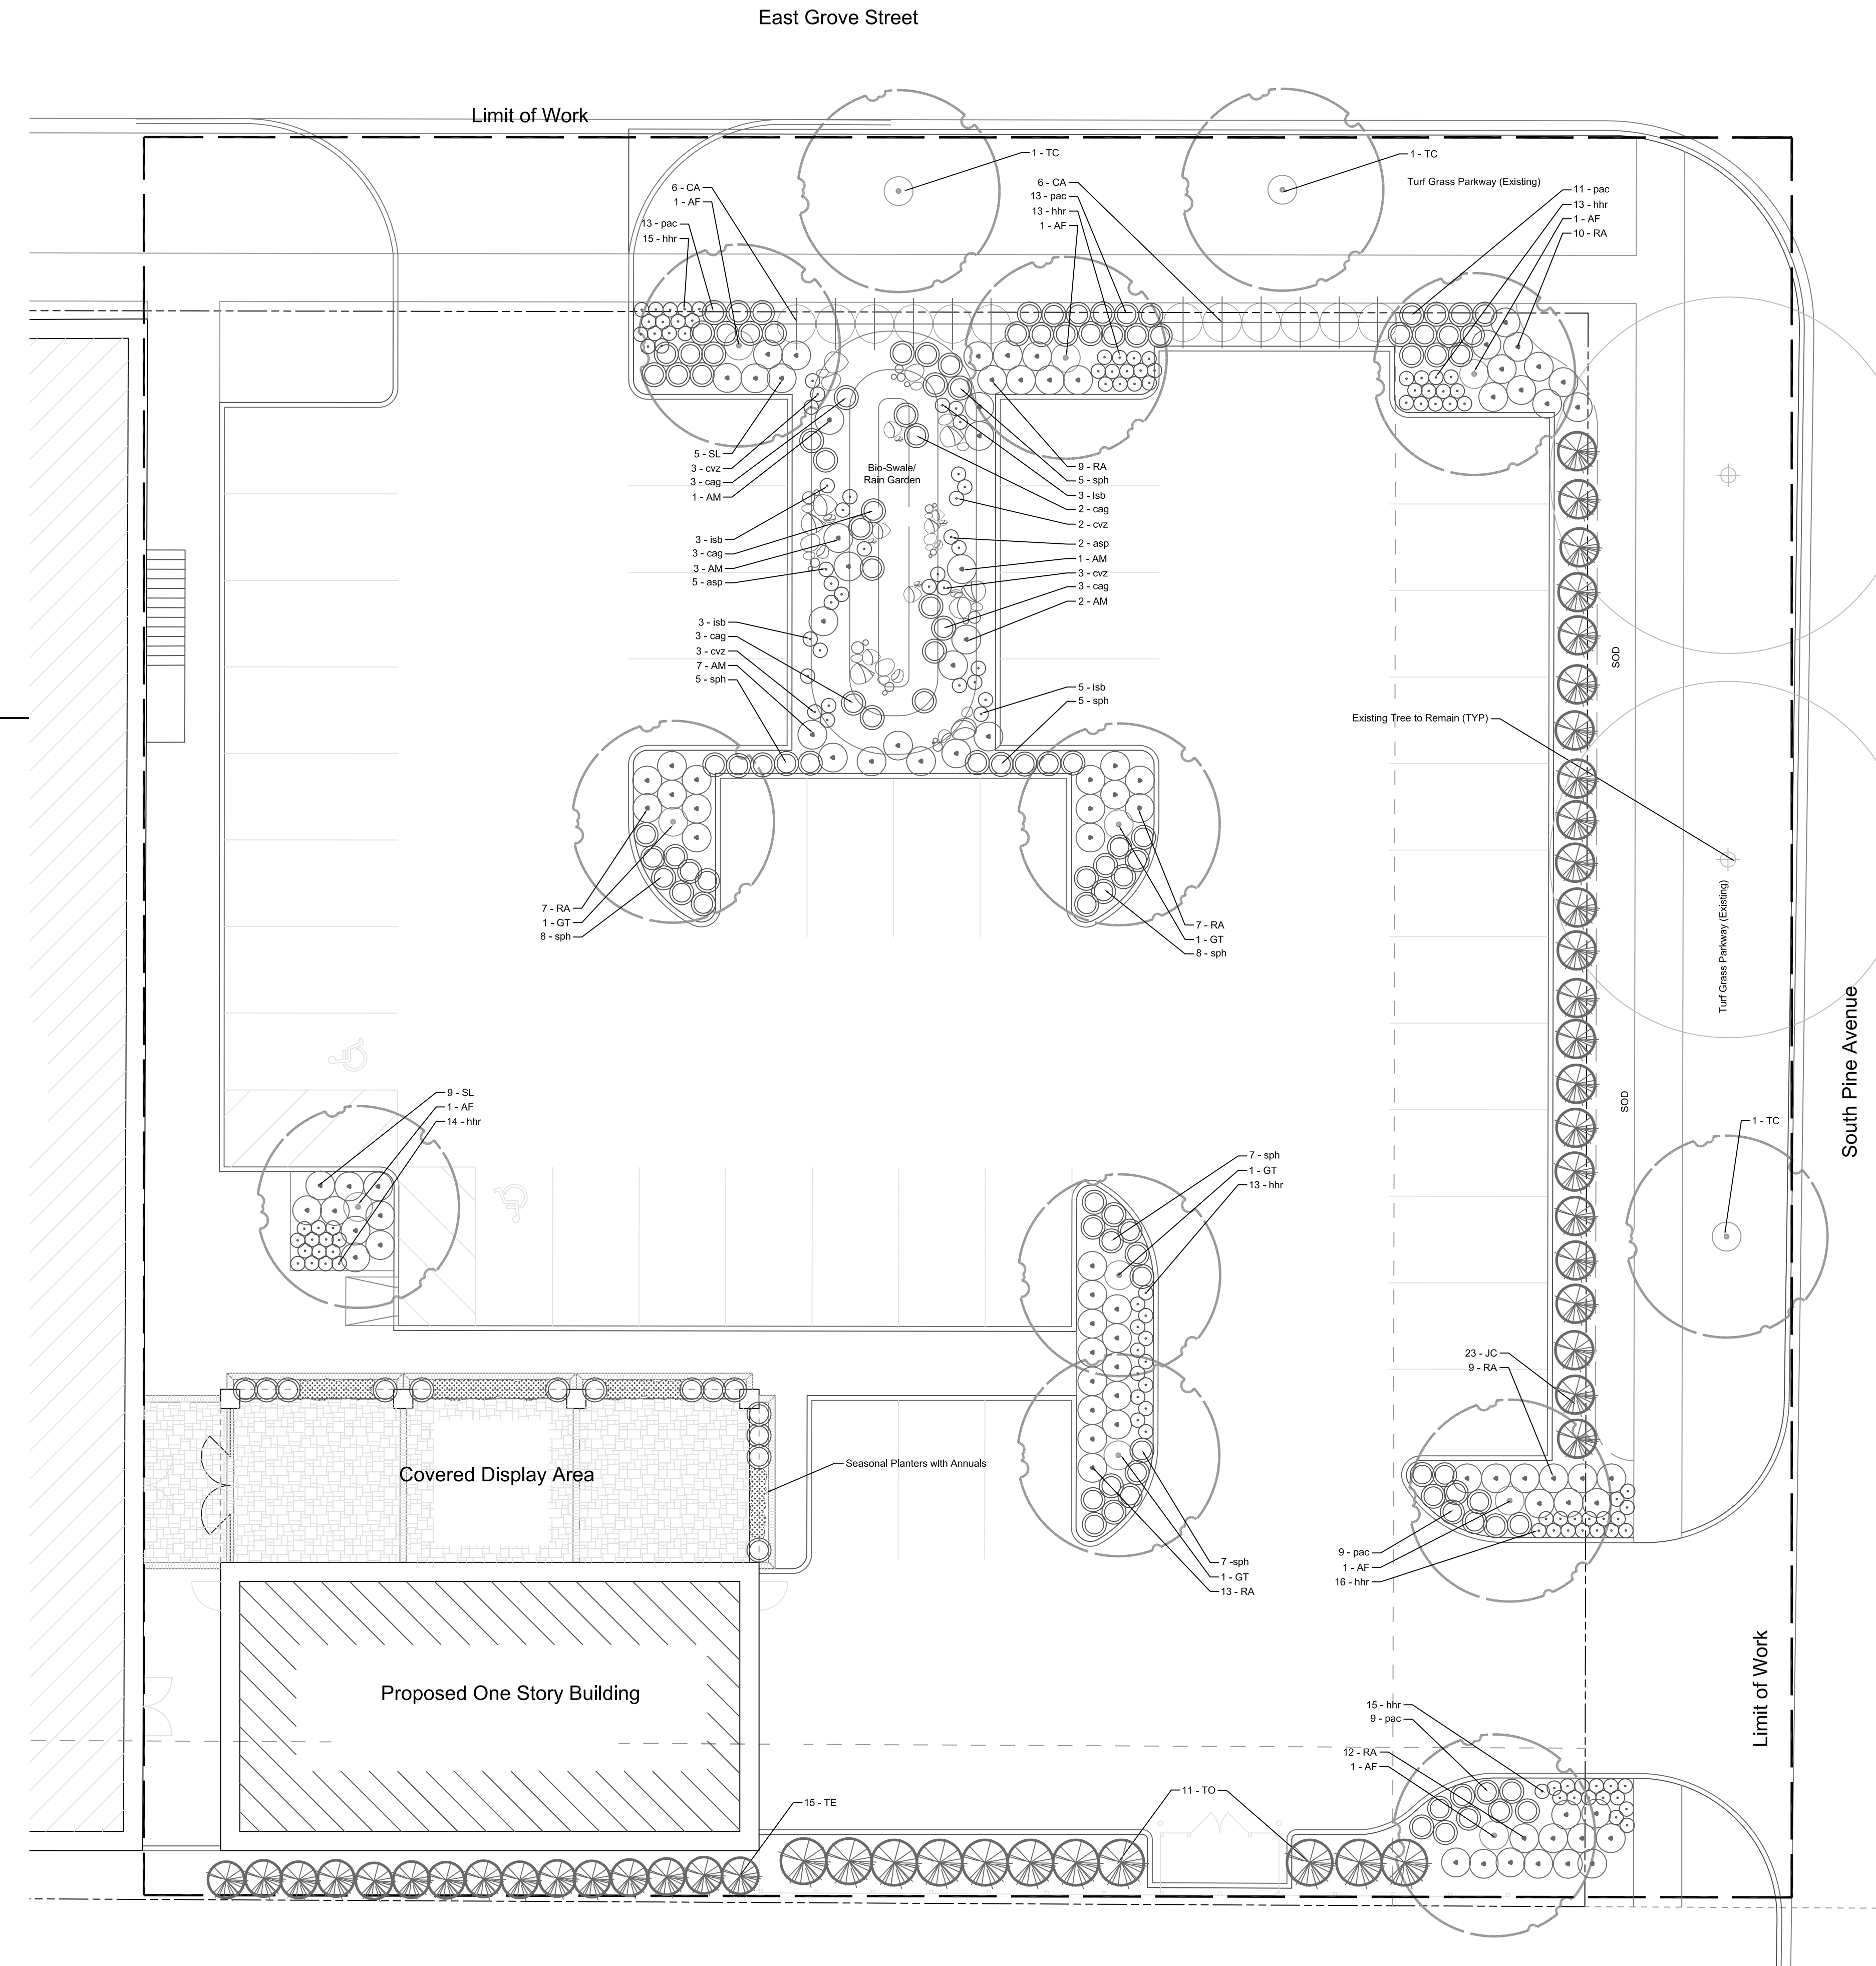

KDG
 Kile Design Group, LLC
 107 North Kaspar Avenue
 Arlington Heights, IL 60005
 rkile@kiledesigngroup.com (847) 814 8213
 kiledesigngroup.com

Northwest Metalcraft
 413 South Arlington Heights Road
 Arlington Heights, Illinois 60005

No.	Comment	Init.	Date
1	Submittal	RK	12-3-2014
2	Design Com. Revisions	RK	2-13-2015
3	Planning Com. Revisions	RK	5-5-2015

Date: 12-03-2014
 Drawn By: Rick Kile

Job No. **1401**

Sheet No. **L100**