
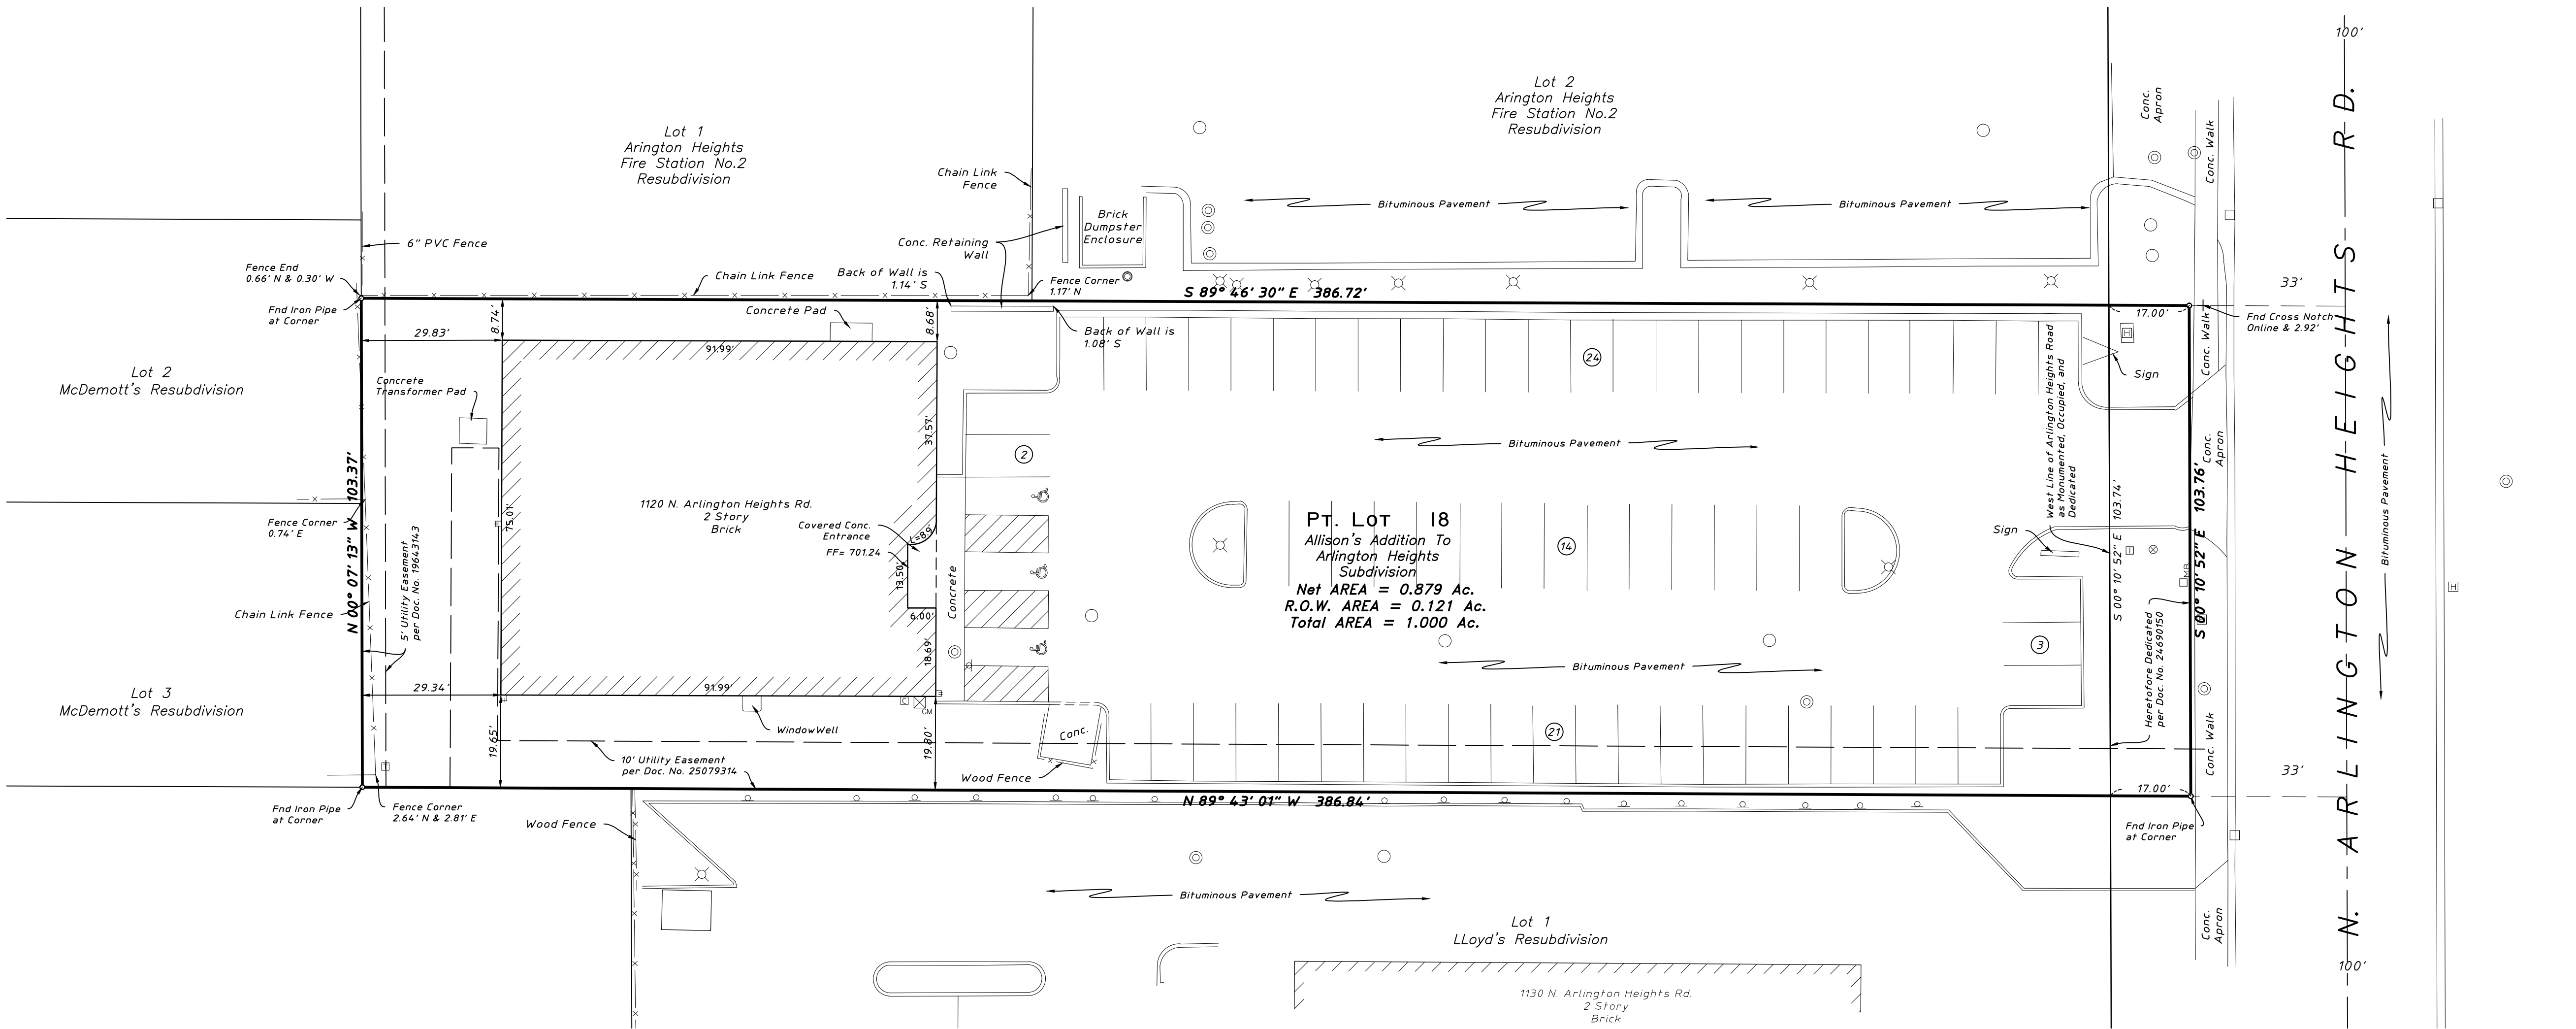
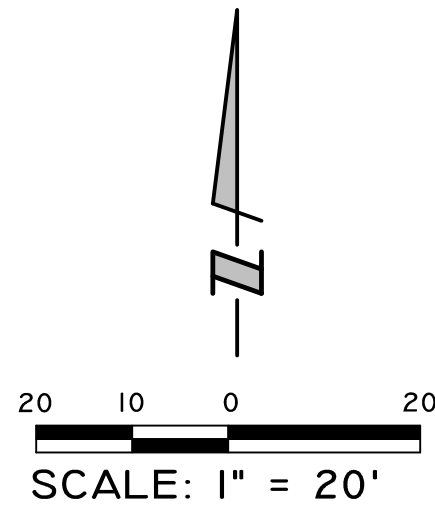


ALTA / ACSM LAND TITLE SURVEY

OF

THE SOUTH 1 ACRE OF LOT 18 IN ALLISON'S ADDITION TO ARLINGTON HEIGHTS, BEING A SUBDIVISION OF THE SOUTHWEST 1/4 OF SECTION 20, TOWNSHIP 42 NORTH, RANGE 11, EAST OF THE THIRD PRINCIPAL MERIDIAN (EXCEPT THE WEST 1/2 OF THE SOUTHWEST 1/4 THEREOF AND THE SOUTH 4 ACRES OF THE EAST 1/2 OF THE SOUTHWEST 1/4) IN COOK COUNTY, ILLINOIS.

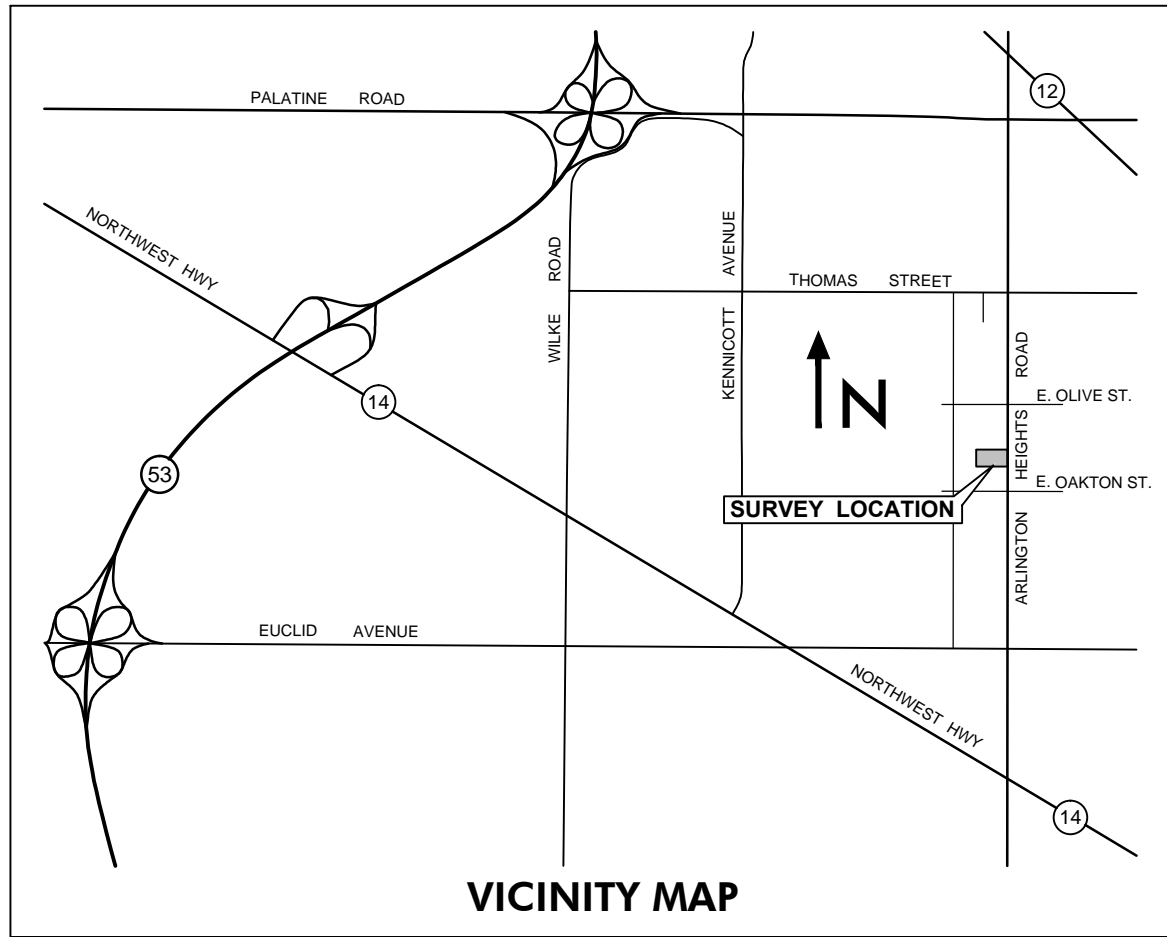

LEGEND	
	Manhole
	Catch Basin
	Inlet
	Valve Box
	Well Head
	Sprinkler
	Light Pole
	Hand Hole
	Fence
	Sign
	Gas Meter
	Telephone Pedestal
	Cable TV Pedestal
	Mailbox
	Number of Parking Stalls
	Curb & Gutter
	Depressed Curb
	Retaining Wall

- Surveyor's notes:
- The basis of bearing shown hereon are based on NAD 83(2012) Illinois East Zone 1201 State Plane Coordinates as referenced from Kara Company's RTK Network.
 - Underground utilities are not shown hereon.
 - According to Flood Insurance Rate Map Community Panel No. 17031 C0201J dated August 19, 2008, no portion of the above captioned property lies within a flood hazard area.
 - Total area of the above captioned property is 1.00 acres or 43,547 square feet (gross), 0.88 acre (net).

PARKING SUMMARY	
Regular spaces	44
Accessible spaces	3
TOTAL	47

State of Illinois)
County of Cook) SS.

To: Chicago Title Insurance Company its successors and/or assigns.

This is to certify that this map or plat and the survey on which it is based were made in accordance with the 2011 Minimum Standard Detail Requirements for ALTA/ACSM Land Title Surveys, jointly established and adopted by ALTA and NSPS, and includes Items 2, 3, 4, 6b, 7a, 7b, 8, 9 and 11a of Table A thereof. The field work was completed on January 22, 2015.

This professional service conforms to the current Illinois minimum standards for a boundary survey.

Schaumburg, Illinois, January 23, 2015

By: _____ Illinois Professional Land Surveyor No. 3695

HAEGER ENGINEERING LLC
Illinois Professional Design Firm No. 184-003152
Consulting Engineers and Land Surveyors
1304 N. Plum Grove Road
Schaumburg, Illinois 60173
Tel: 847/394-6600 Fax: 847/394-6606

HAEGER ENGINEERING
consulting engineers • land surveyors

1304 N. Plum Grove Road, Schaumburg, IL 60173
Tel: 847.394.6600 Fax: 847.394.6608
Illinois Professional Design Firm License No. 184-003152
www.haegerengineering.com

Ordered By: Tinaglia Architects, Inc.
Order No. : 13-127