
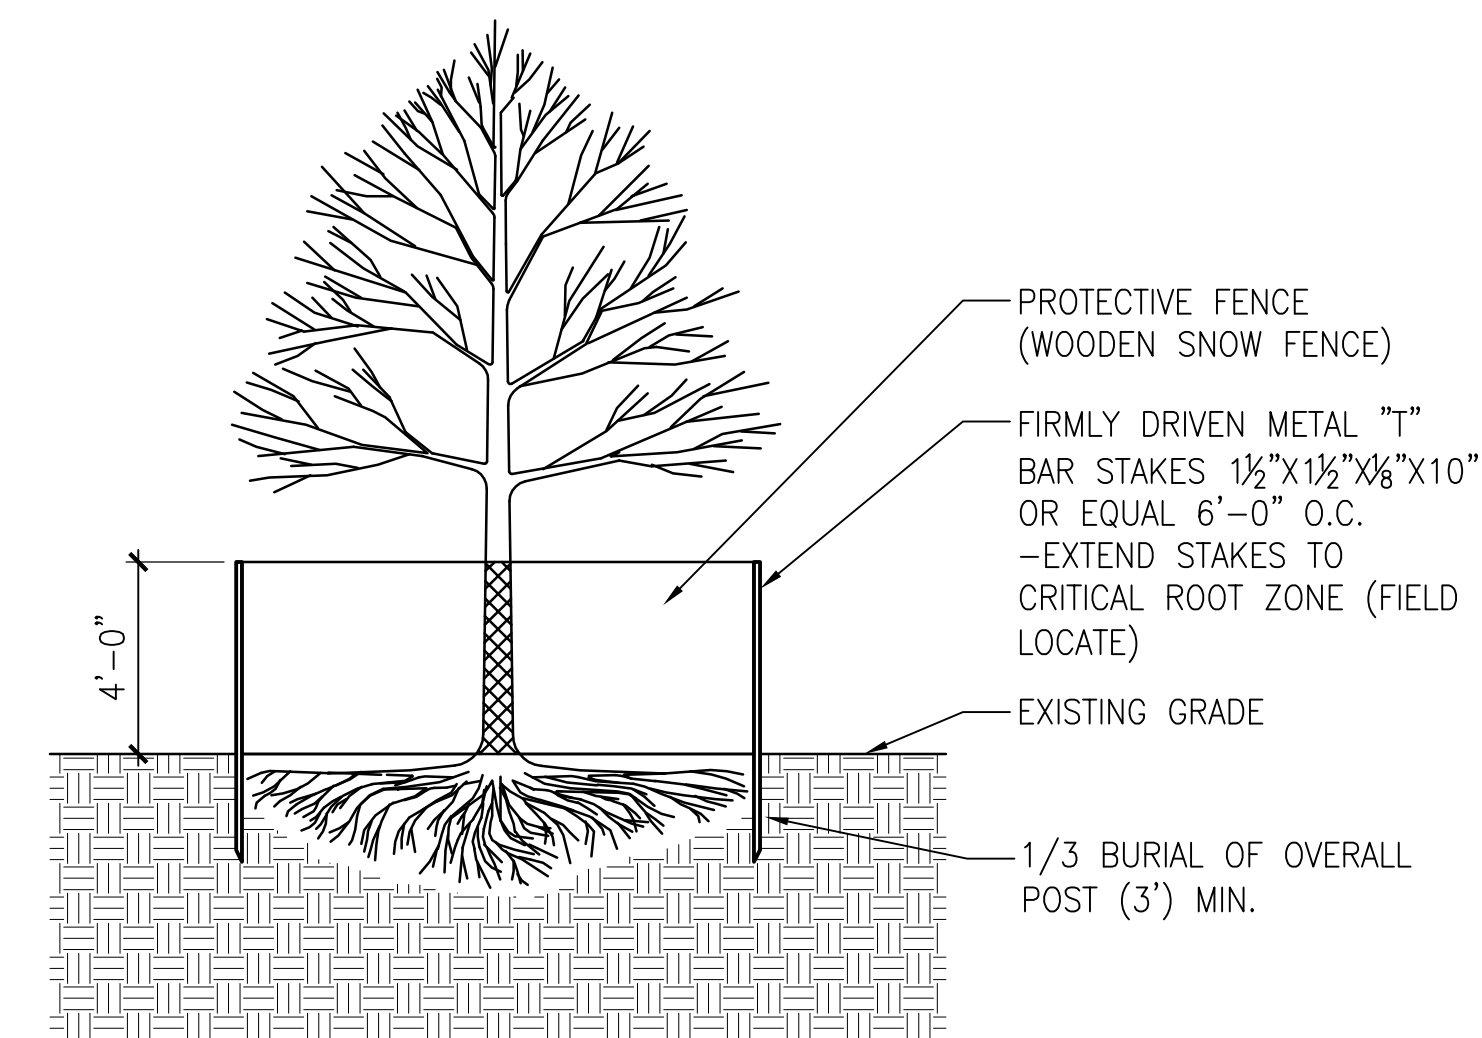


TREE PROTECTION FENCE
SCALE: NTS

LS_Tree_Protection

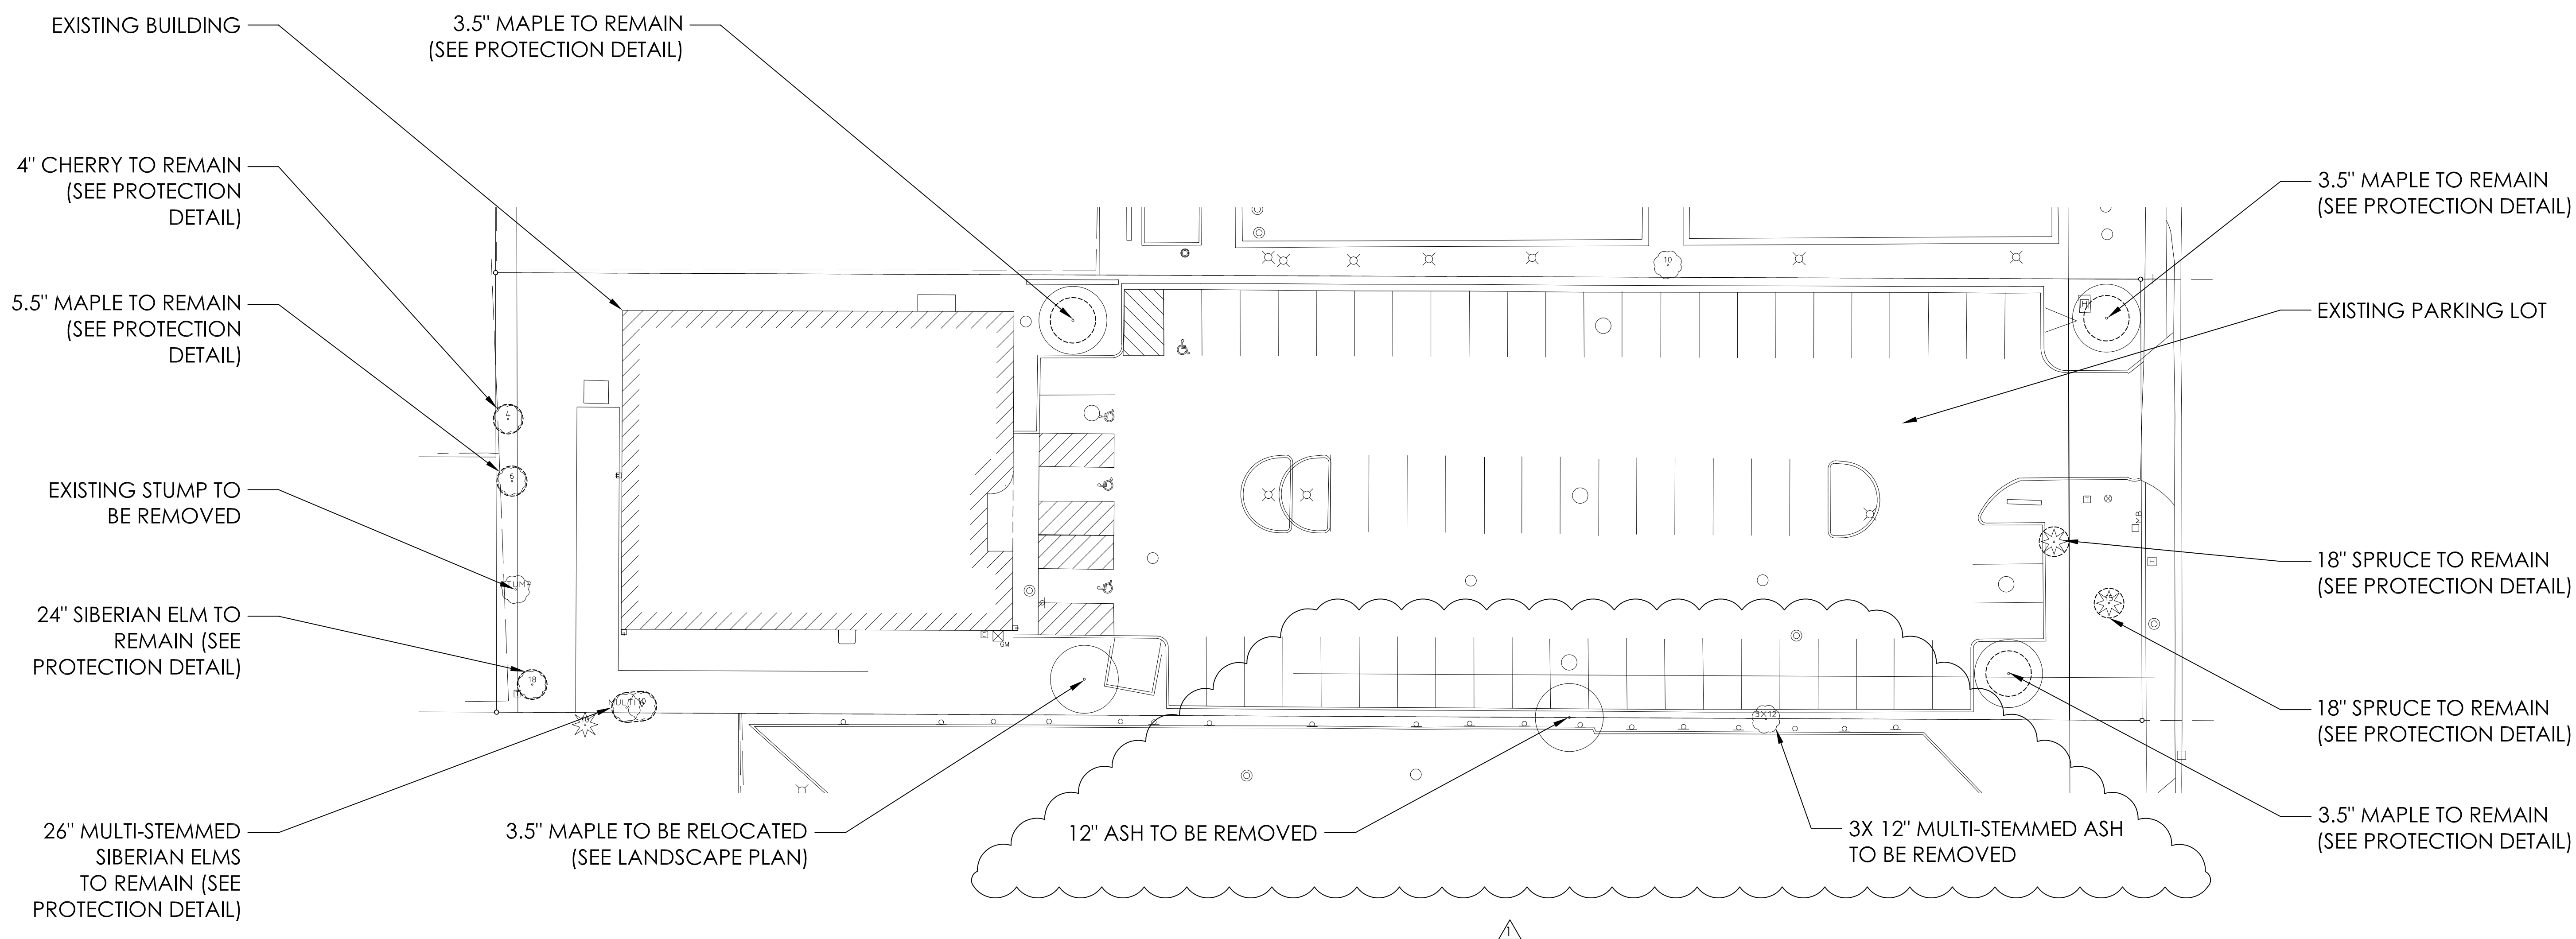

COPYRIGHT ©2015 M/A ARCHITECTS, LLC

NO.	REVISION DESCRIPTION	DATE
1	CONSTRUCTION DOCS.	6/26/2015
1	VILLAGE COMMENTS	6/12/2015

SHEET TITLE:

TREE
PRESERVATION
PLAN

SHEET NO.

LP-000

DATE

4/10/2015

PLANT	QTY	BOTANICAL/COMMON	CONT	REMARKS
CEES				
BET RIV	2	Betula nigra / Multi-Trunk River Birch	8' B&B	
CER CAN	3	Cercis canadensis / Eastern Redbud	4" B&B	
GLE HON	4	Gleditsia triacanthos "Skycole" TM / Skyline Honeylocust	4" B&B	
SHRUBS				
ARO IRO	28	Aronia melanocarpa "Iniquis Beauty" TM / Black Chokeberry	3 gal	
COR ART	7	Cornus sericea "Arctic Fire" / Arctic Fire Dogwood	3 gal	
FOR BR2	16	Forsythia viridissima "Bronxensis" / Bronx Forsythia	3 gal	
FOT GAR	16	Fothergilla gardenii / Dwarf Fothergilla/Dwarf Bottle Brush	3 gal	
FOT RED	14	Fothergilla major "KLMfifteen" TM / Red Monarch	3 gal	
THU EME	24	Thuja occidentalis "Emerald" / Emerald Arborvitae	3 gal	
GROUND COVERS				
ALC MOL	34	Alchemilla mollis / Lady's Mantle	1 gal@ 18" oc	
CHA LAT	78	Chasmanthium latifolium / Northern Sea Oats	1 gal@ 18" oc	
COR VER	66	Coreopsis verticillata "Moonbeam" / Threadleaf Coreopsis	1 gal@ 18" oc	
ECH PUR	87	Echinacea purpurea / Purple Coneflower	1 gal@ 18" oc	
LA SPI	58	Liatris spicata / Spike Gayleather	1 gal@ 18" oc	
PAN SWI	87	Panicum virgatum / Switch Grass	1 gal@ 18" oc	
PAR TRI	4	Parthenocissus tricuspidata / Boston Ivy	flat @ 12" oc	
RUD FUL	64	Rudbeckia fulgida "Goldsturm" / Goldsturm Black-eyed Susan	1 gal@ 18" oc	
SEED 1	3,000 SF	Bluegrass, Rye, Fescue Blend with Blanket		

