

PLAYGROUND SUMMARY

INFANT PLAY AREA: 910 SF
12 CHILDREN

TODDLER PLAY AREA: 1,186 SF
15 CHILDREN

TWO'S PLAY AREA: 1,773 SF
23 CHILDREN

PRESCHOOL PLAY AREA: 1,843 SF
20 CHILDREN

ORIGINAL NO. PARKING SPACES: 67
(INCLUDING 3 ADA SPACES)

REMAINING NO. PARKING SPACES: 60
(INCLUDING 3 ADA SPACES)

LEGEND

PB — PLANT BED



studio
MLA
ARCHITECTS

233 HARVARD STREET
SUITE 32
BROOKLINE, MA 02446
T 617-808-1551
F 617-808-1555

DESIGN
DEVELOPMENT
PLANS

NOT FOR
CONSTRUCTION

STAMP

PROJECT: BRIGHT HORIZONS AT ARLINGTON
HEIGHTS
ARLINGTON HEIGHTS, IL

CLIENT: BRIGHT HORIZONS
200 TALCOT AVE
WATERTOWN, MA

REV #	DESCRIPTION	DATE

PROJECT ARCHITECT

DRAWN BY

CHECKED BY

PROJECT NUMBER

DATE

04.08.15

SCALE

1/8" = 1'-0"

CONTENT

PLAYGROUND

SHEET

PLAN

L0.0

SITE FURNISHING/EQUIPMENT SCHEDULE



SYMBOL DESCRIPTION

E100	INFANT BEAD BOX COMPANY: GROUNDS FOR PLAY, 800-552-7529 MODEL: 13312 NOTES: GREEN BOX/ TAN ACCENT
E101	INFANT MIRROR BOX COMPANY: GROUNDS FOR PLAY, 800-552-7529 MODEL: 13316 NOTES: GREEN BOX/ TAN ACCENT
E102	MIRROR/ PULL-UP PANEL COMPANY: LANDSCAPE STRUCTURES MODEL: E102 NOTES: PURCHASE THROUGH BH
E103	MARBLE PANEL COMPANY: LANDSCAPE STRUCTURES MODEL: E103 NOTES: PURCHASED THROUGH BH
E111	INFANT FUN CENTER COMPANY: PLAYWORLD SYSTEMS MODEL: ZPD5051 NOTES: 12'-6" X 9'-3"
E203	WOOD STUMP SEATS COMPANY: CONTRACTOR SUPPLIED NOTES: BLACK LOCUST TREE STUMPS; 8"-10" DIA. X 10" HEIGHT, 30" APART, EDGE-TO-EDGE
E214	SEATED SAND BOX COMPANY: SANDLOCK, 866-963-9422 MODEL: CSG-60120 NOTES: 5'X10' WITH COVER: SEE DETAIL #6 SHEET LS-501

E215	SEATED SAND BOX COMPANY: SANDLOCK, 866-963-9422 MODEL: CSG-120120 NOTES: 10'X10' WITH COVER
E216	MUD KITCHEN COMPANY: CONTRACTOR CONSTRUCTED NOTES: TODDLERS AT 18" HT; TWOS AT 20"; PRESCHOOL AT 24"; BOWLS: 9" d S.S. AMERICAN METALCRAFT SSB300; FOODSERVICEWEARHOUSE.COM; TREX COLOR: BEACH DUNE
E304	OUTLAST BLOCK SET COMPANY: COMMUNITY PLAYTHINGS, 800-777-4244 MODEL: W330 NOTES: 62-BLOCK WOOD SET. SMALLER SETS AVAILABLE
E306	PRESCHOOL CLIMBER SMALL COMPANY: LANDSCAPE STRUCTURES MODEL: E306 NOTES: PURCHASE THROUGH BH; 48" FALL HEIGHT
E401	SAND PLAY WALL COMPANY: MEYER DESIGN MODEL: play-wall/BH NOTES: 6'-8" LONG; BOTTOM OF BOTTOM SHELF TO BE 10" FROM TOP OF SANDBOX COLORS: TAN WITH GREEN ACCENTS AND BLUE WHEEL
L103	BENCH COMPANY: VIFAH, WWW.LOWES.COM MODEL: V275 NOTES: 5' LONG
L105	TREX DECK NOTES: CONTRACTOR CONSTRUCTED COLOR: BEACH DUNE

L106	VINE HOUSE COMPANY: PLAY MART; DOUG KNOTTS, 617-244-3317 MODEL: PE-XNPP-VIN-04a NOTES: 48"L X 48"W X 48"H; PROVIDE INGROUND PANT BEDS ON EACH SIDE COLOR: TAN
L109	BELMONT STORAGE SHED OR EQUAL COMPANY: HEARTLAND, WWW.LOWES.COM MODEL: 182945 NOTES: 8'X8'; PROVIDE ASPHALT ROOF SHINGLES IN LIGHT GRAY; PROVIDE 2 WOOD SHELVES ON BACK WALL AT 4' AND 5' HEIGHT AND 5 HEAVY DUTY HOOKS AT 4' HEIGHT ON EACH WALL COLOR: BODY: HC-45 SHAKER BEIGE, TRIM: OC-17 WHITE DOVE
L111	OUTLAST SHED COMPANY: COMMUNITY PLAYTHINGS, 800-777-4244 MODEL: w301
L112	SINGLE POST SHADE STRUCTURE COMPANY: LANDSCAPE STRUCTURES MODEL: L112 NOTES: PURCHASE THROUGH BH, 12'X12' STANDARD; 7'-6" ENTRY HEIGHT MAX. COLOR: FABRIC: RAIN FOREST, POST: WARM BRONZE MATTE
L120	VINYL-COATED CHAIN LINK FENCING & GATE NOTES: CONTRACTOR INSTALLED. 9 GAUGE WIRE; MESH SIZE: 1-1/4"; SEE DETAIL #11 & 12 SHEET LS-500
L121	MONTAGE POOL, PET & PLAY METAL FENCE AND GATE COMPANY: AMERISTAR FENCE, AMERISTARFENCE.COM MODEL: MAJESTIC STYLE NOTES: 6' HIGH; 3" PICKET SPACING WITH FLUSH TOP AND BOTTOM RAIL; SEE DETAILS #1 & 2 SHEET LS-501 COLOR: BLACK

L201	KIDS PICNIC TABLE COMPANY: PLAYMART, DOUG KNOTTS, 617-244-3317 MODEL: SA-XNPT-PIC-04a NOTES: 48
L300	RECTANGULAR WOOD PLANTER BOX- 17" HEIGHT COMPANY: WOOD COUNTRY MODEL: TLP004 NOTES: 41"L X 21"W X 17" H
L501	VINYL SOLID BOARD PRIVACY FENCING & GATES COMPANY: WWW.BUYVINYLFENCE.COM MODEL: NEW YORK NOTES: 6' HIGH FENCE & GATES, TYPE "A" POST CAP, 8' WIDE PANELS, SEE DETAIL # 3 SHEET LS-501 COLOR: CLAY
M100	HANK DRUM COMPANY: NATURAL PLAYGROUNDS, 888-290-8405 MODEL: NMS-STD NOTES: IN GROUND INSTALLATION, 17" TO TOP OF DRUM; PROVIDE ONE SET OF MALLETS NMS-MAL COLOR: BLUE WITH LIME ACCENT
M101	ROUND CHIMES COMPANY: PLAY MART; DOUG KNOTTS, 617-244-3317 NOTES: PE-XNAM-RND-Xxa COLOR: GREEN
M200	SINGLE POST BONGO TOT COMPANY: GROUNDS FOR PLAY, RIC YATES, 817-487-5615 MODEL: 77134-16 (16"); 77134-24 (24") NOTES: TODDLER/ TWO'S: 16" HEIGHT; PS: 24" HEIGHT COLOR: POST: SAGE, POLYTONE: TAN
M201	GLOCKENSPIEL COMPANY: GROUNDS FOR PLAY, RIC YATES, 817-487-5615 MODEL: 77127 NOTES: TODDLER: 20"; 2'S: 22"; PRESCHOOL: 24" COLOR: POST WILDERNESS BROWN, POLYTONE: TAN, TREX: SADDLE
M203	TUNED DRUMS WITH STAND COMPANY: PLAYMART, DOUG KNOTTS 617-244-3317 MODEL: PE-XNIM-DRM-S1a COLOR: TOP: TAUPE; STAND: TAN
Z100	THE STEPPER ROCK CLIMBER COMPANY: LANDSCAPE STRUCTURES MODEL: 160419 NOTES: PURCHASE THROUGH BH; SET AT 18" HEIGHT; FALL HEIGHT 18"

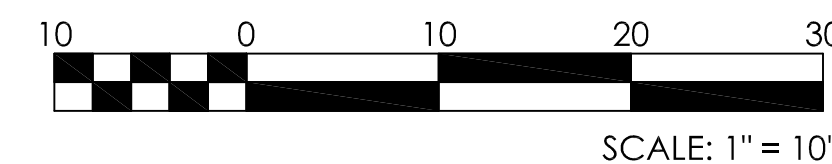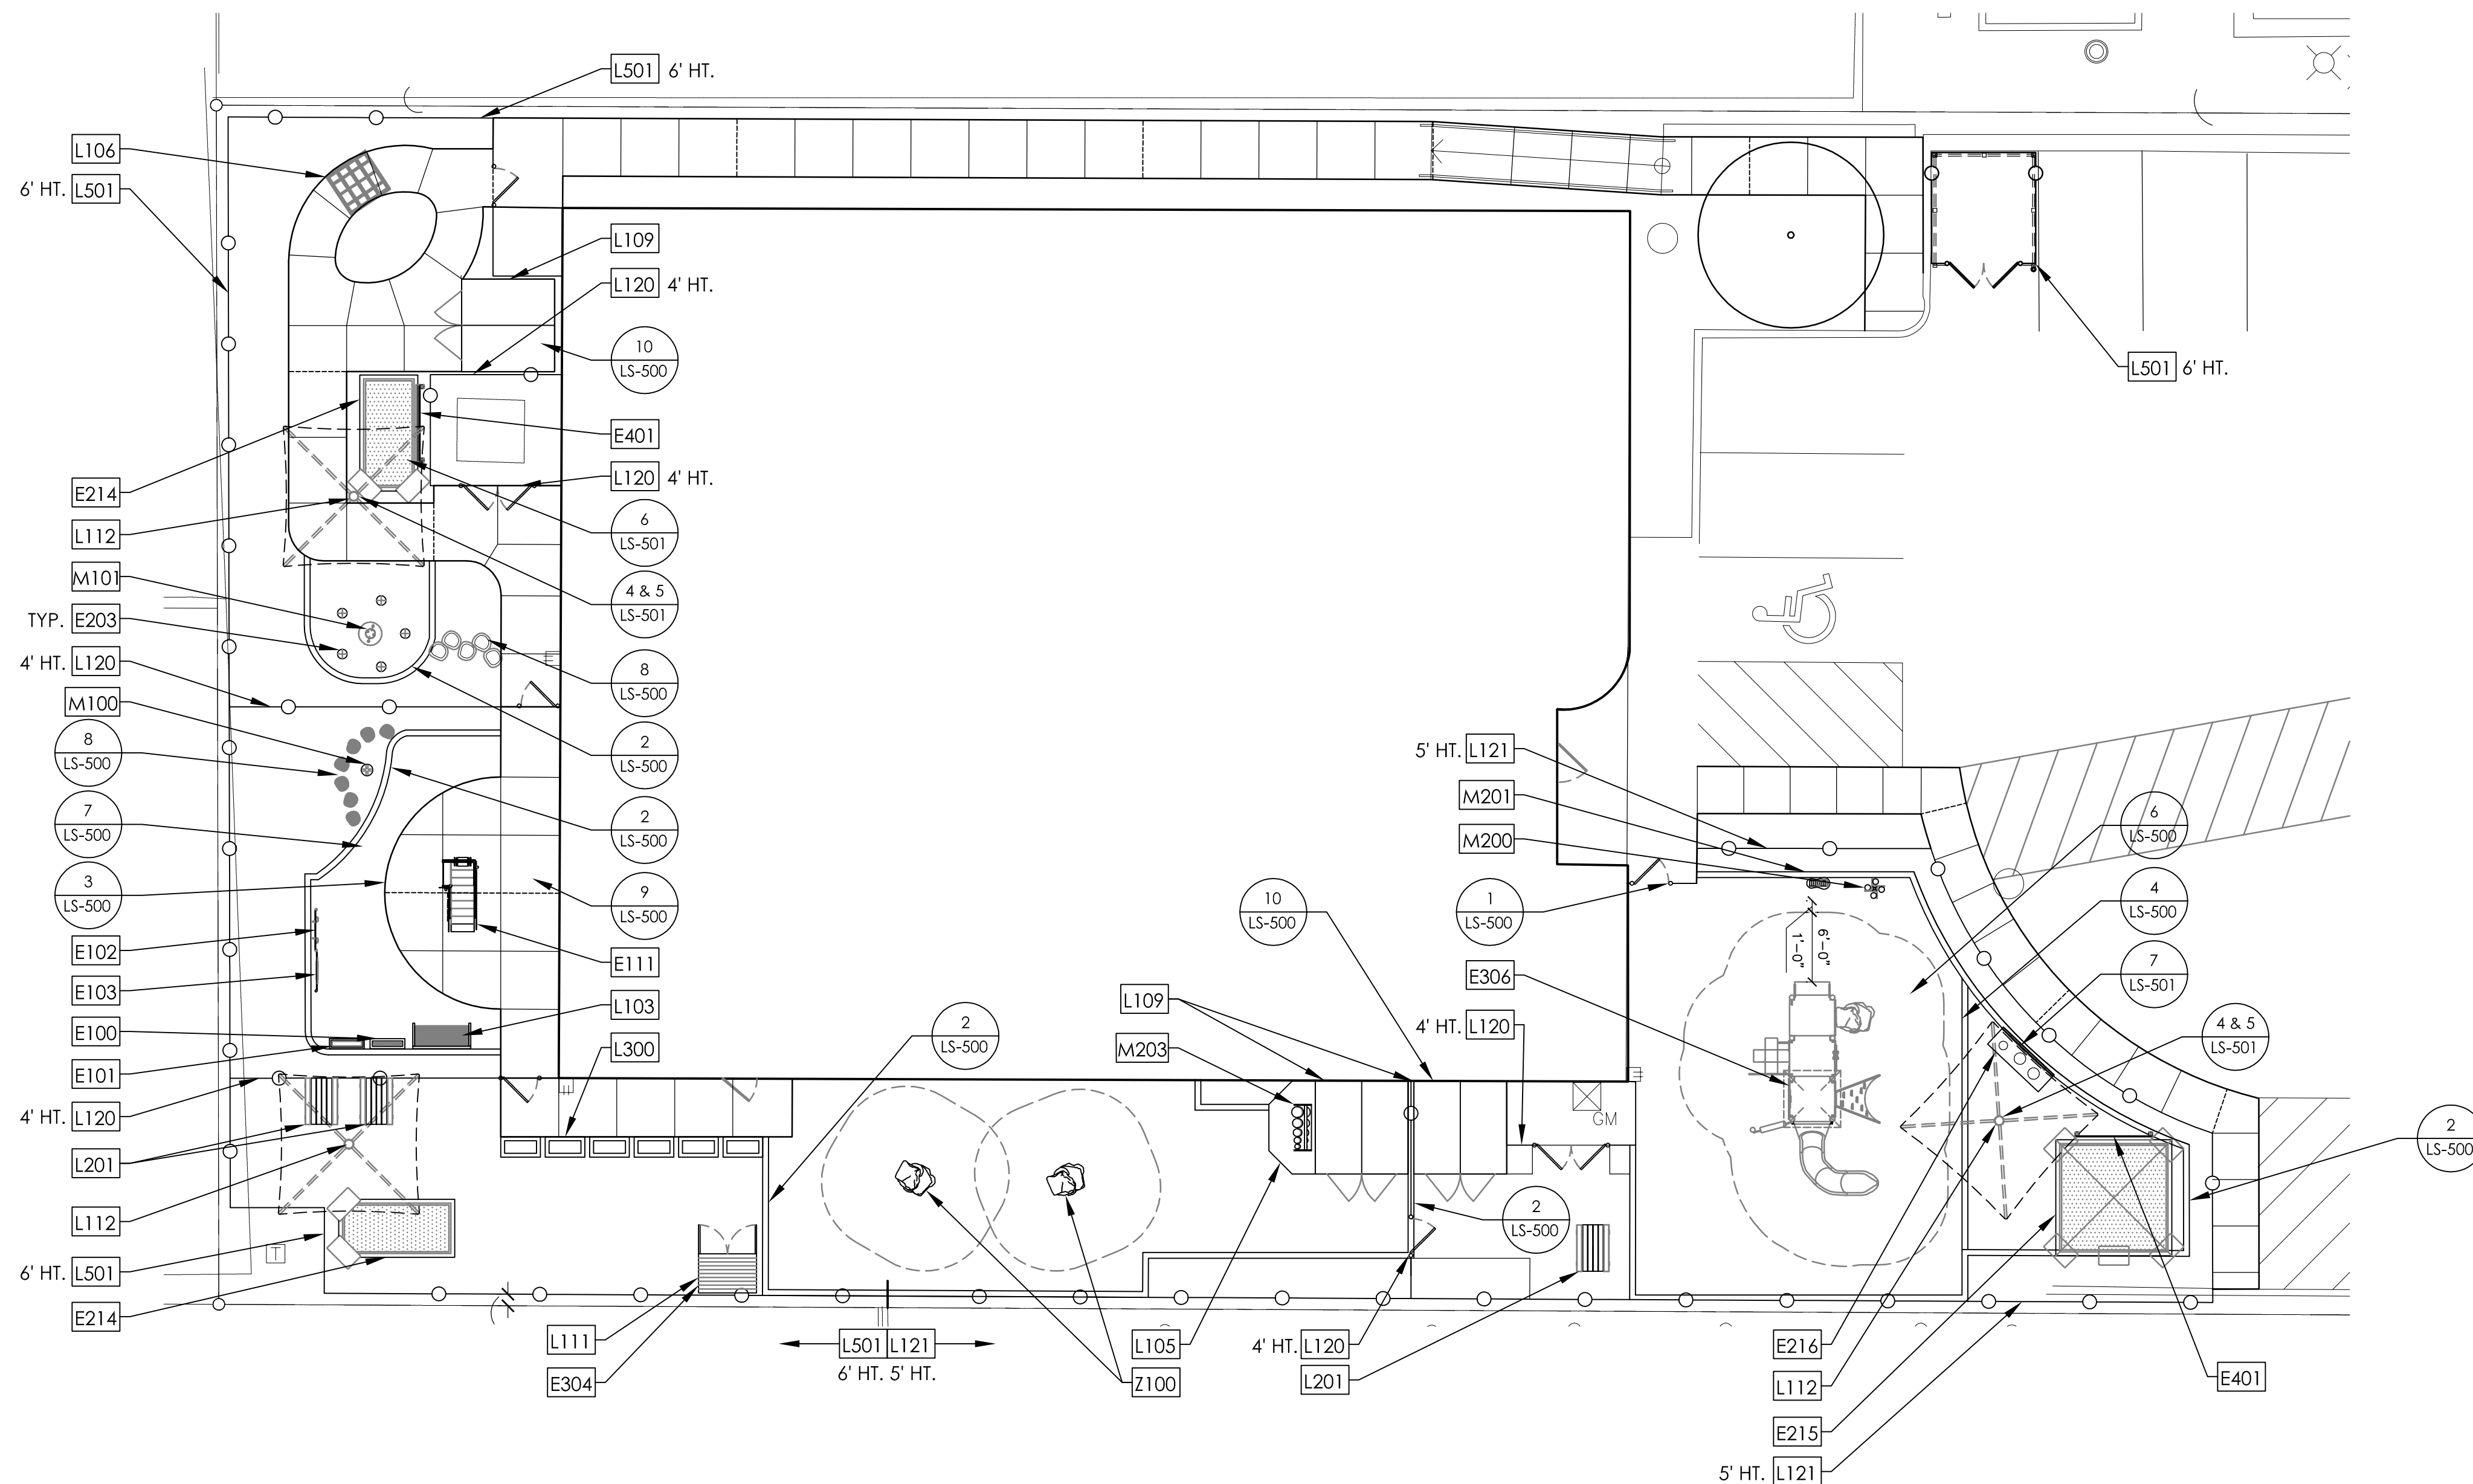

Design Perspectives, Inc.
Grounded in Creativity

1280 Iroquois Avenue
Suite 110
Naperville, Illinois 60563
Telephone: (630) 428-3134
Fax: (630) 428-3159
www.design-perspectives.net

M/A

M/A ARCHITECTS, LLC

655 DEERFIELD RD STE 100-103
DEERFIELD, ILLINOIS 60015
T. 847.648.6100

BRIGHT HORIZONS
FAMILY SOLUTIONS
1120 ARLINGTON HTS RD
ARLINGTON HEIGHTS, IL

COPYRIGHT ©2015 M/A ARCHITECTS, LLC

NO.	REVISION DESCRIPTION	DATE
1	CONSTRUCTION DOCS.	6/26/2015

SHEET TITLE:

MATERIALS PLAN

SHEET NO.

LS-101

DATE
4/10/2015