


TOTAL PARKING SPACES:
 62 SPACES
 (3 HANDICAPPED SPACES)

EXIST. ONE STORY
 BRICK BUILDING

CHESTNUT AVE.


WAVERLY ROAD

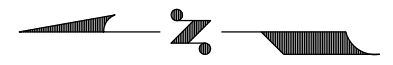

Existing Site Plan

Holy Nation Presbyterian Church


K. H. Han and Architects, Inc.
 2501 N. Chestnut Ave., Arlington Ht.

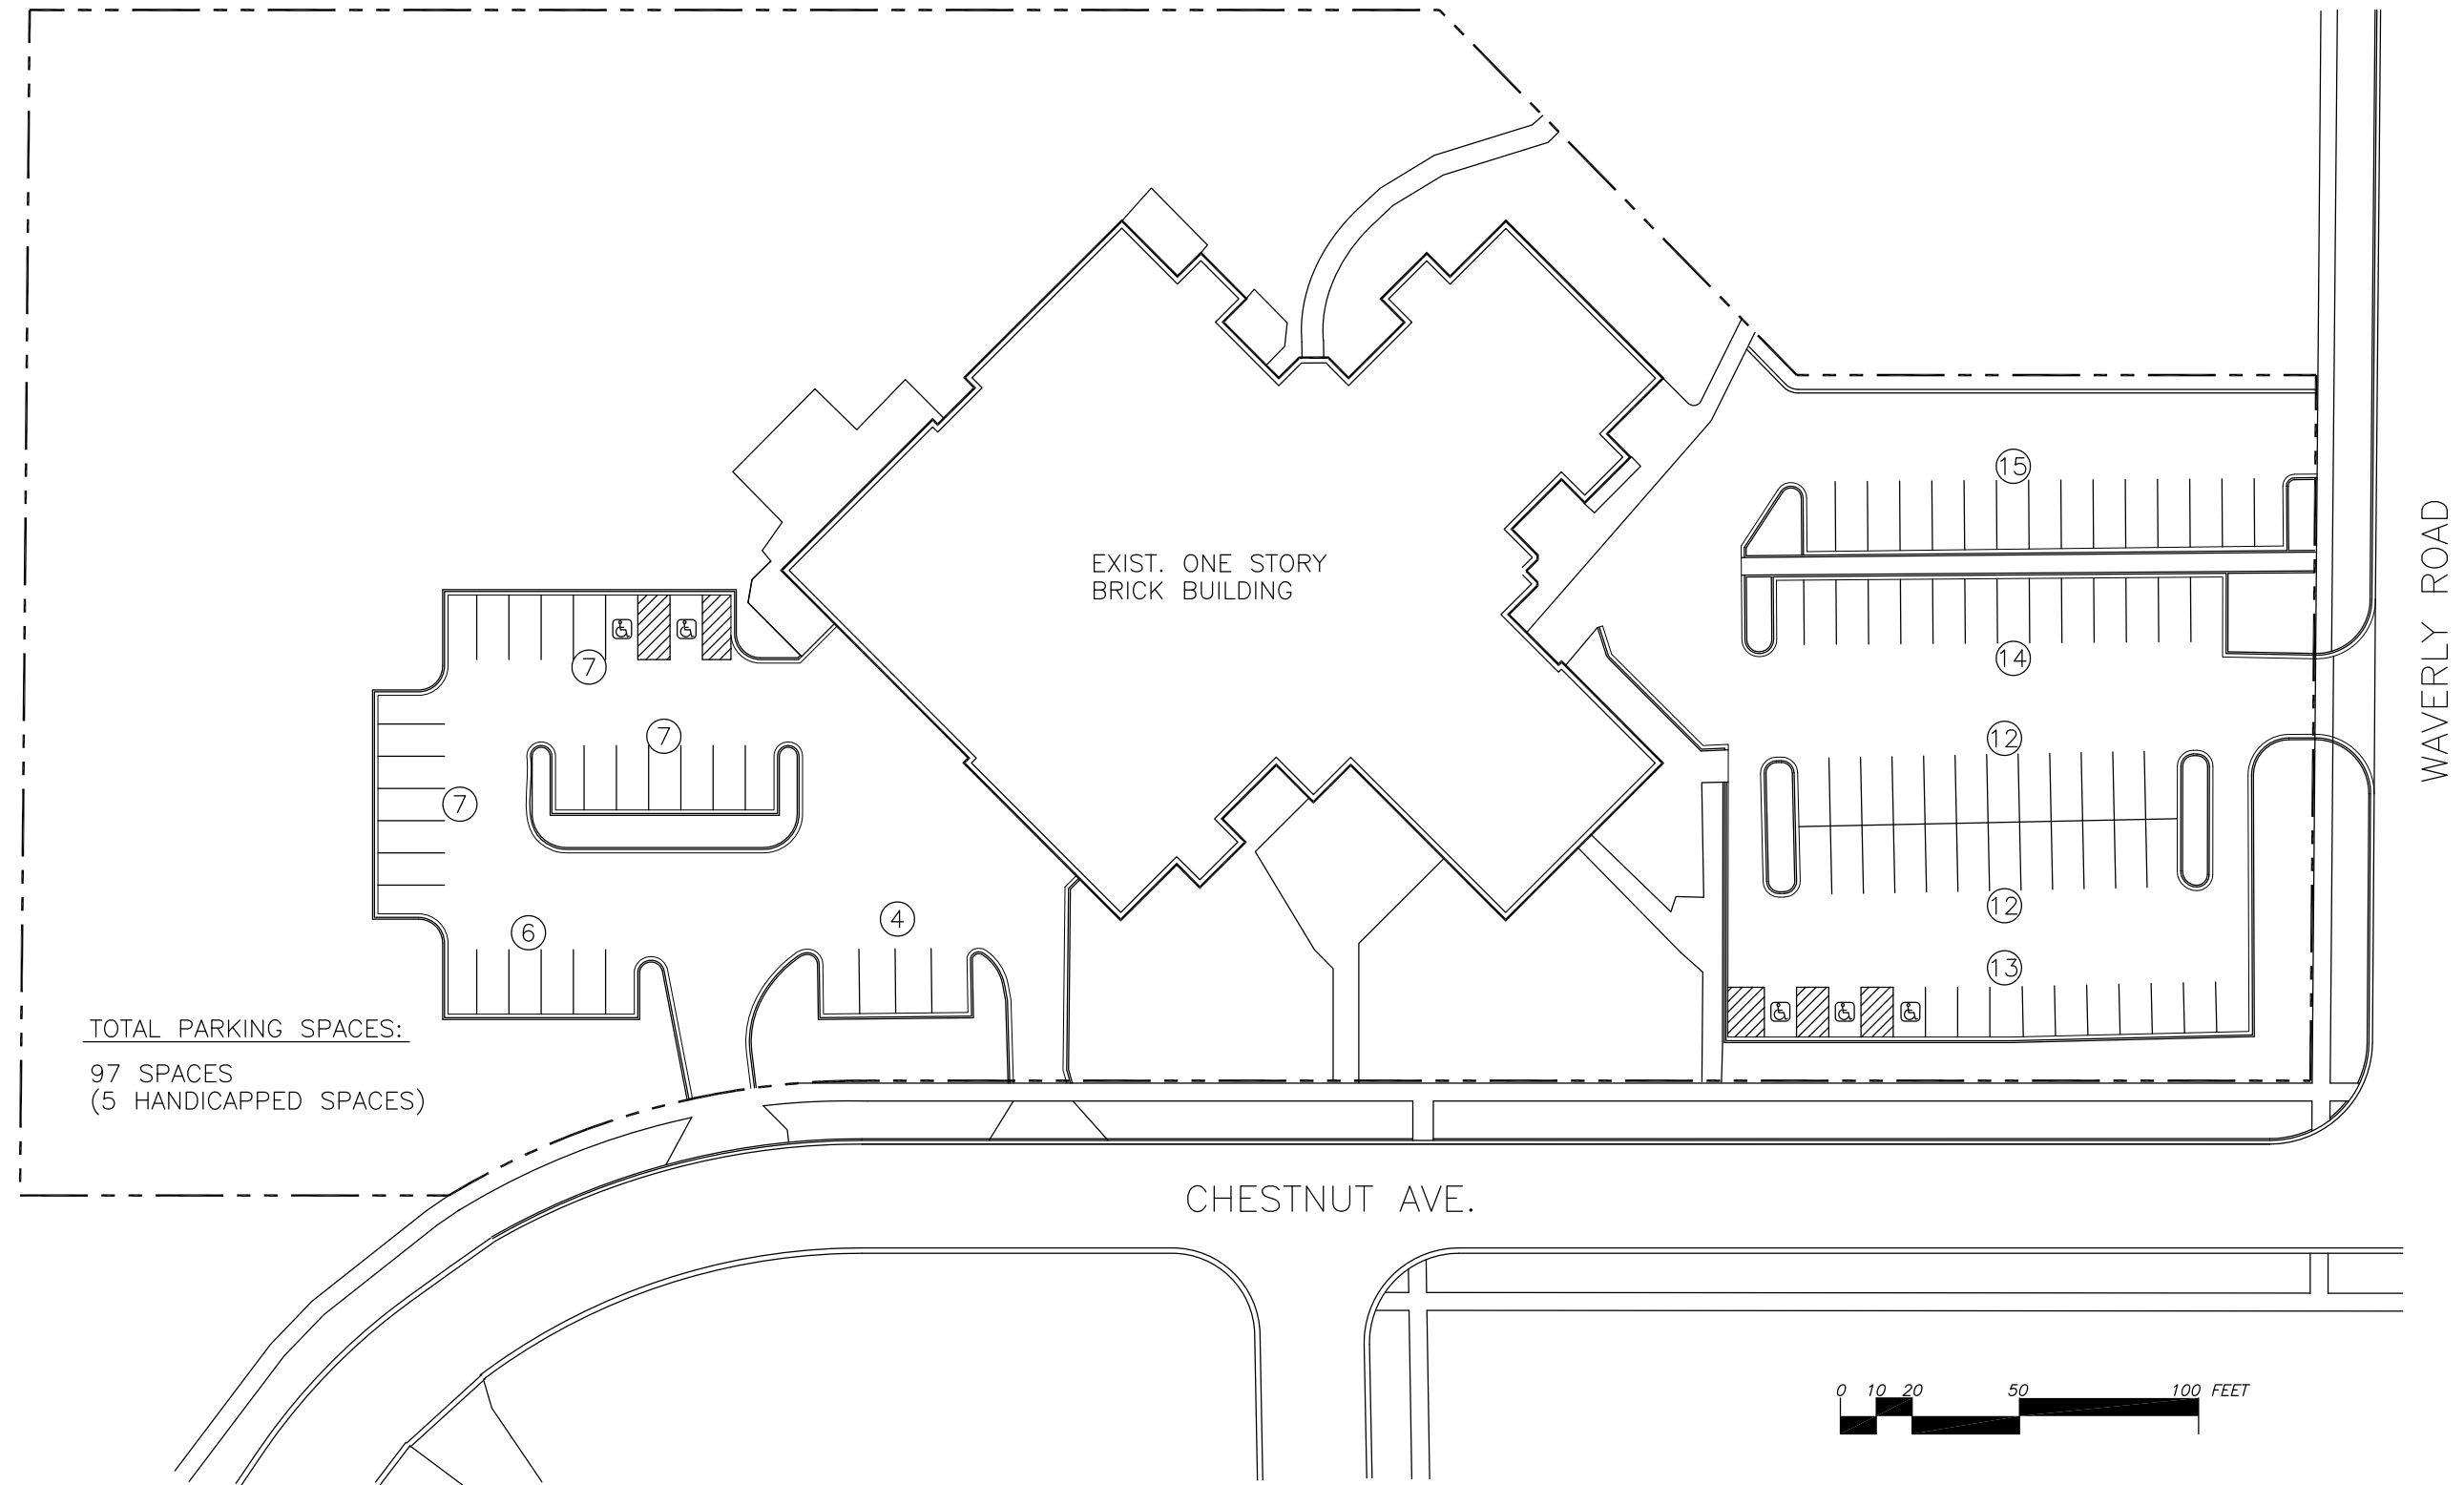

TOTAL PARKING SPACES:
 97 SPACES
 (5 HANDICAPPED SPACES)

Future Site Plan - Scheme 1
 Holy Nation Presbyterian Church

K. H. Han and Architects, Inc.
 2501 N. Chestnut Ave., Arlington Ht.

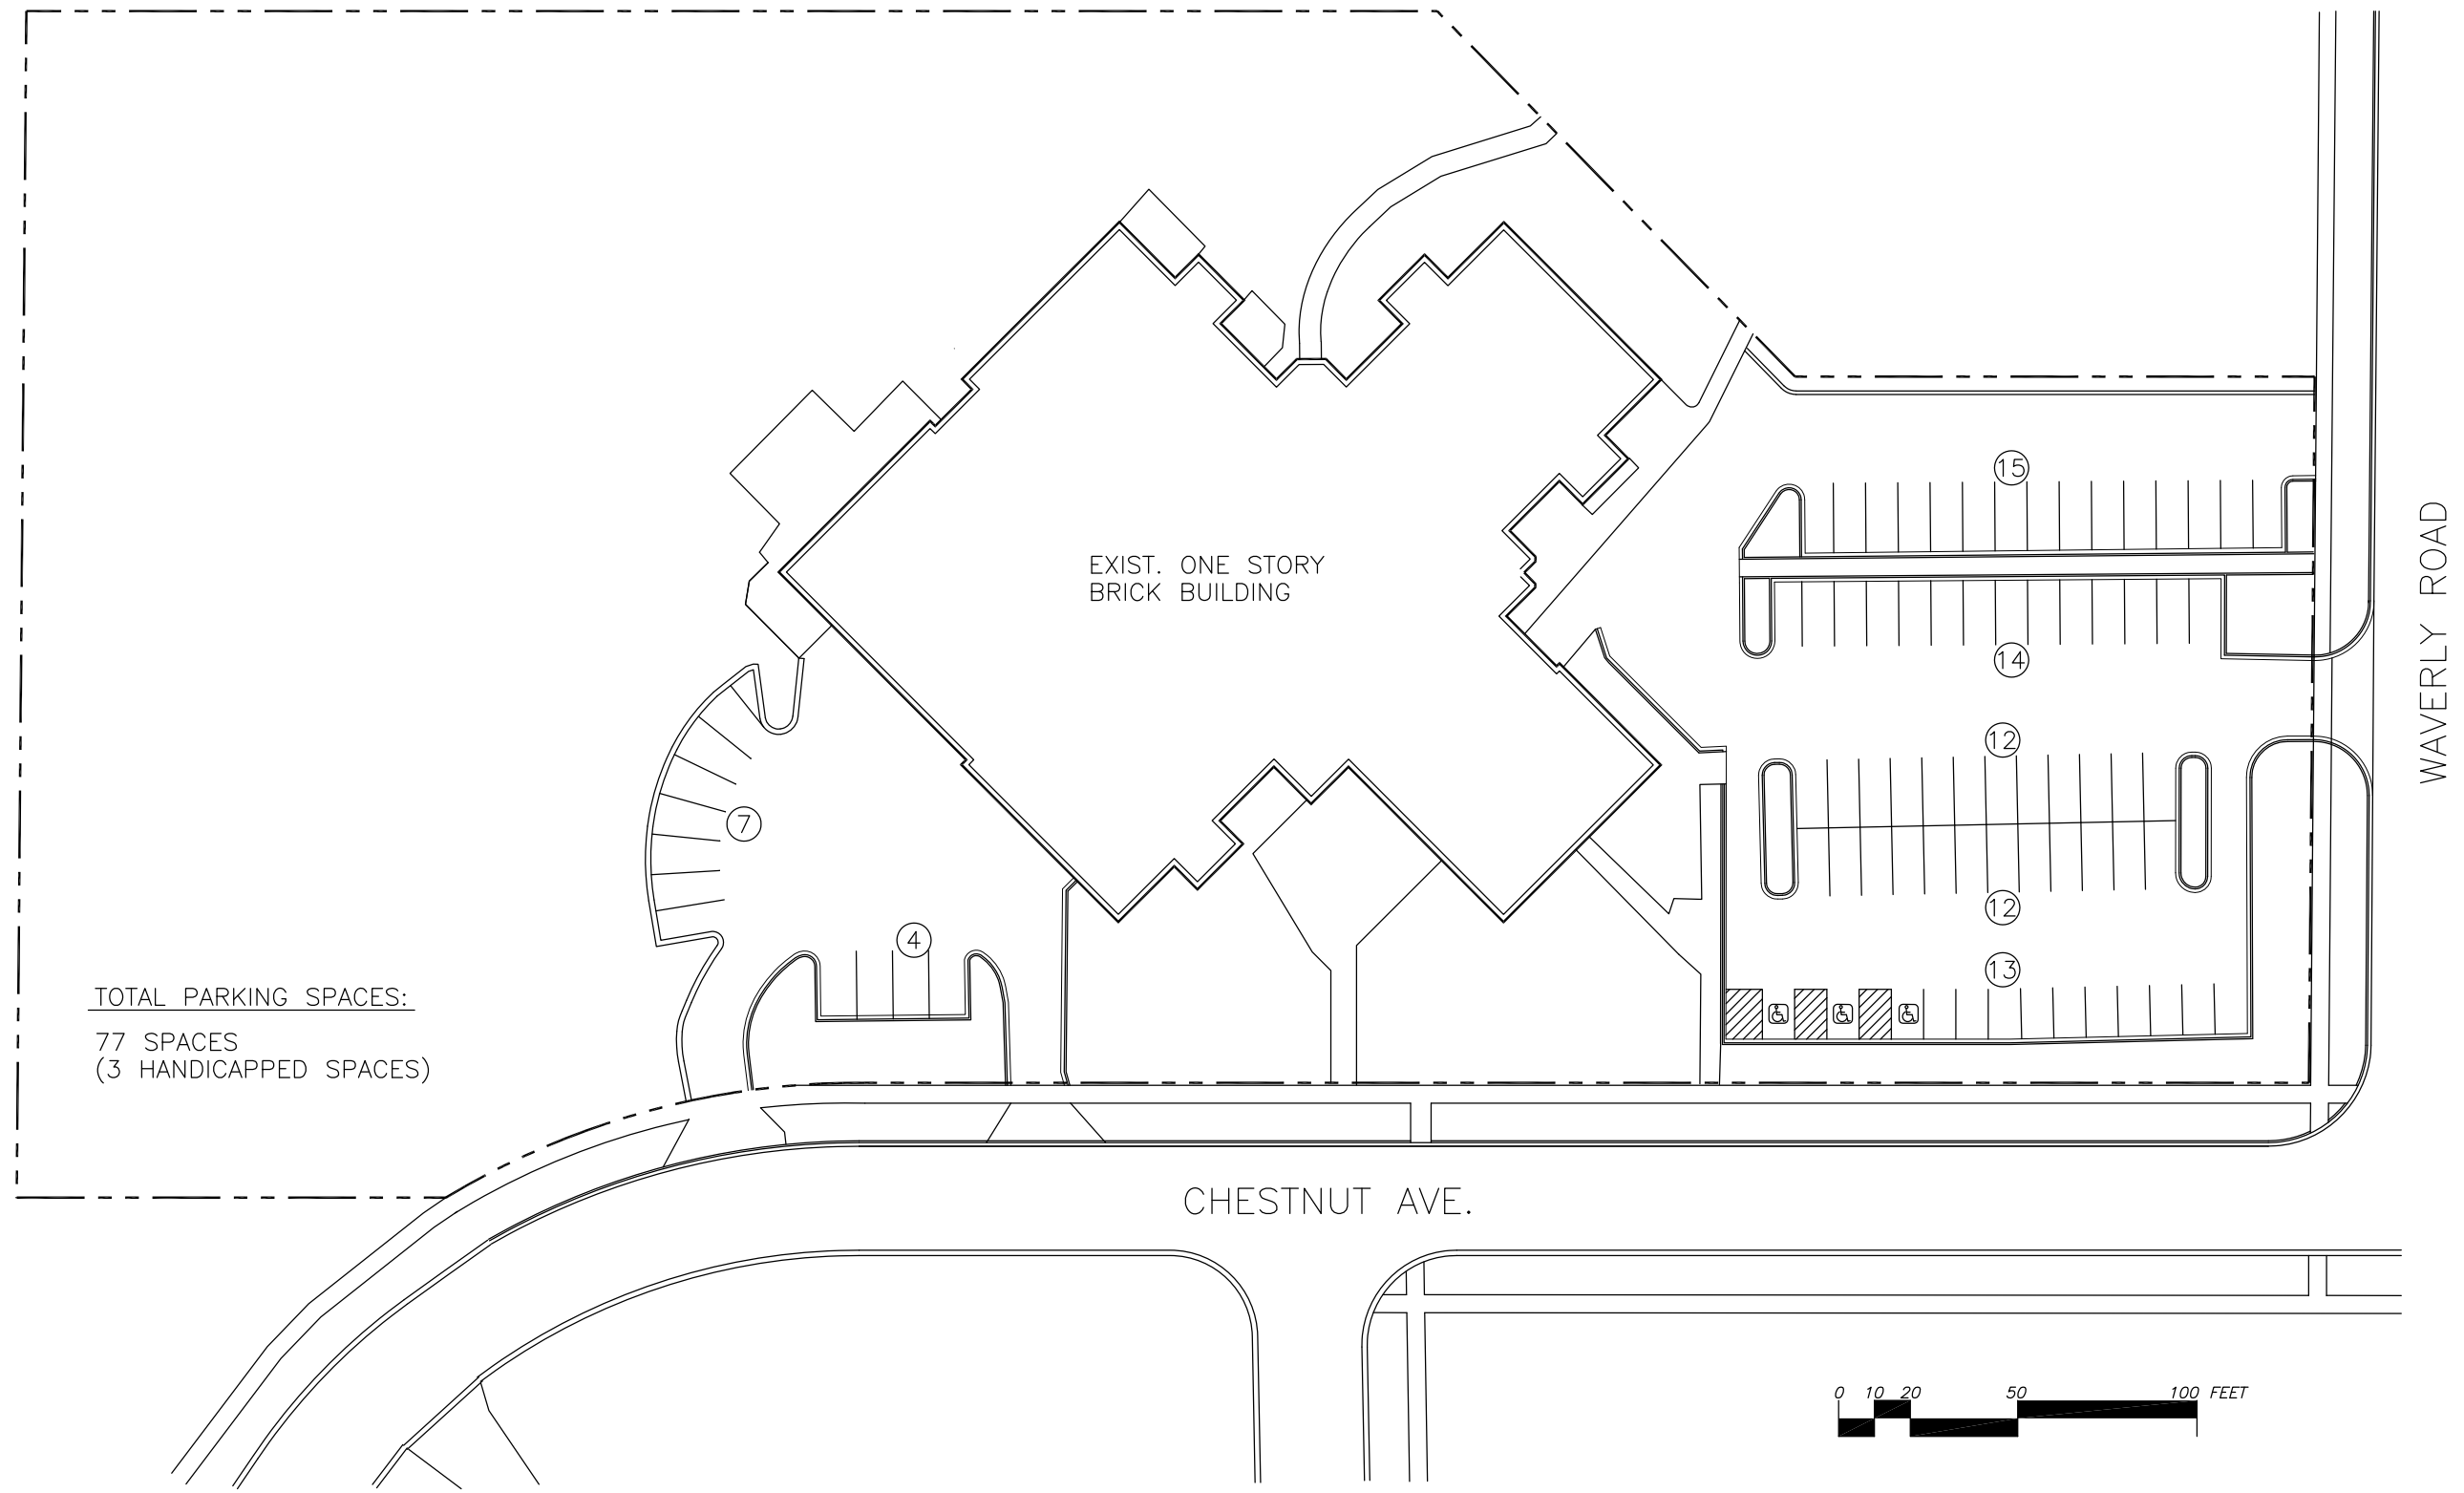


TOTAL PARKING SPACES:
 77 SPACES
 (3 HANDICAPPED SPACES)

EXIST. ONE STORY
 BRICK BUILDING

CHESTNUT AVE.


WAVERLY ROAD

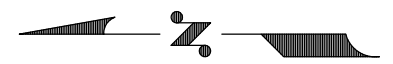

Future Site Plan - Scheme 2 (Phase 1)

Holy Nation Presbyterian Church

K. H. Han and Architects, Inc.
 2501 N. Chestnut Ave., Arlington Ht.

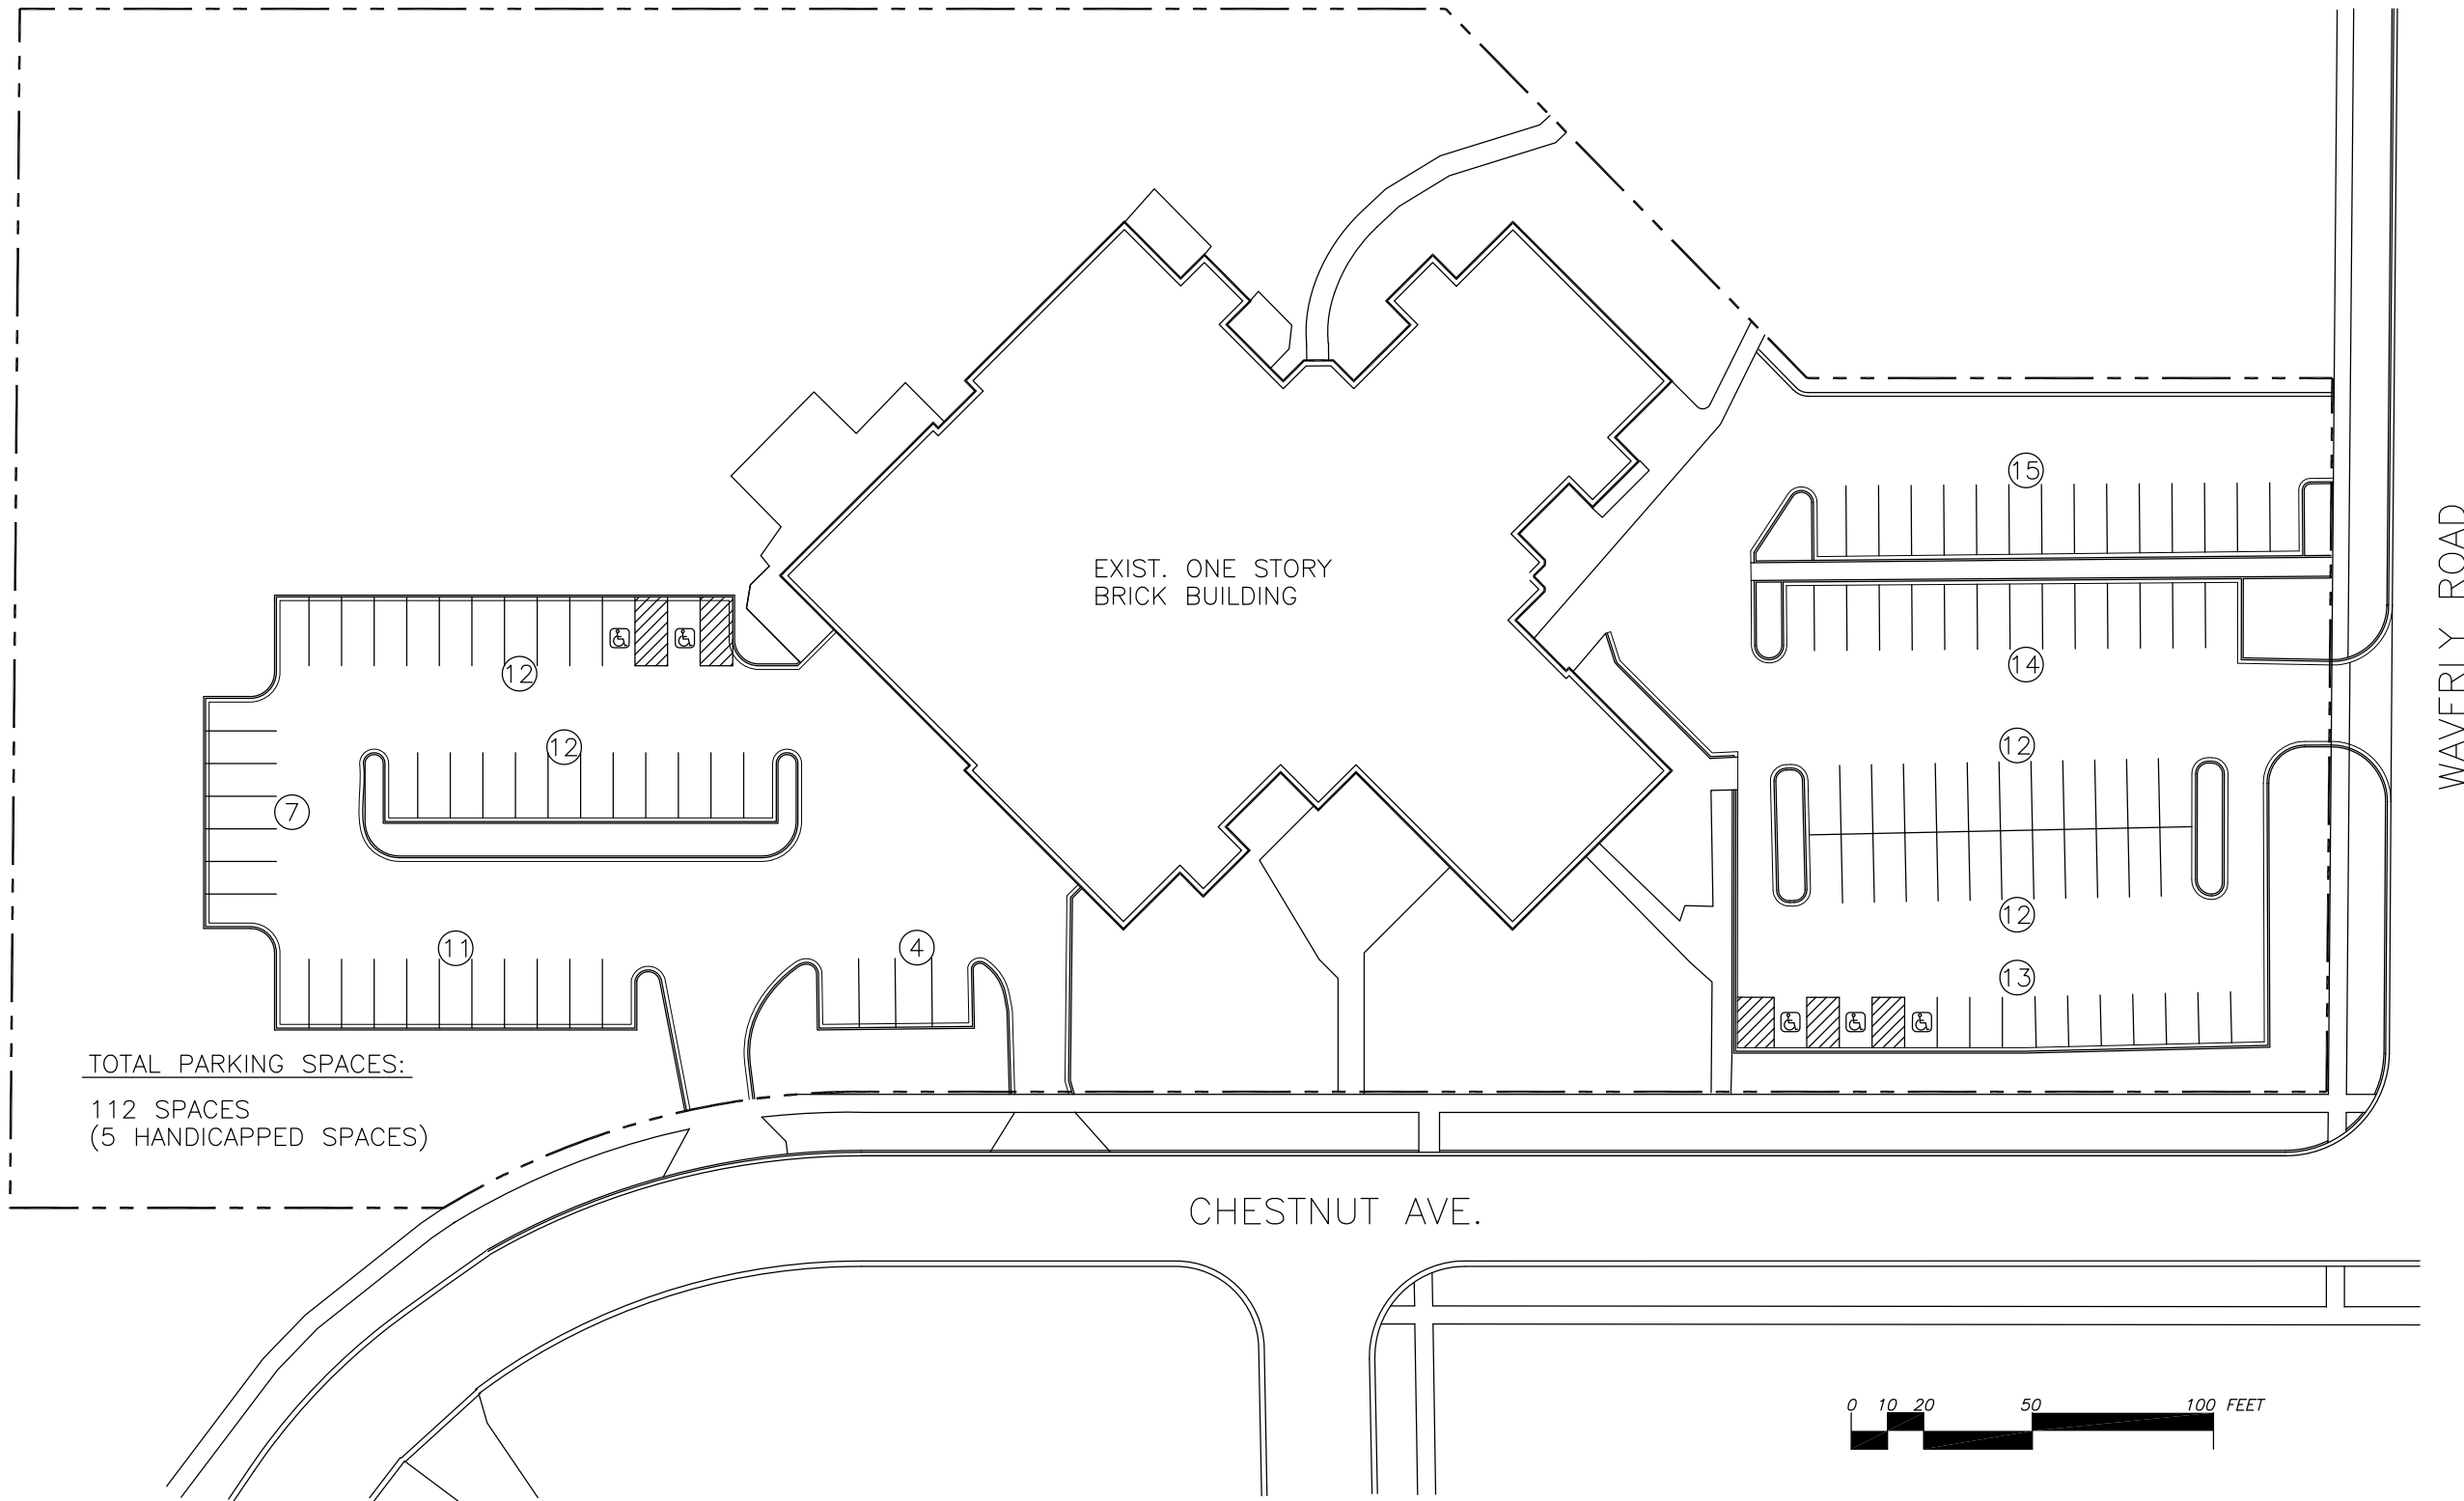


TOTAL PARKING SPACES:
 112 SPACES
 (5 HANDICAPPED SPACES)

Future Site Plan - Scheme 2 (Phase 2)

Holy Nation Presbyterian Church

K. H. Han and Architects, Inc.
 2501 N. Chestnut Ave., Arlington Ht.

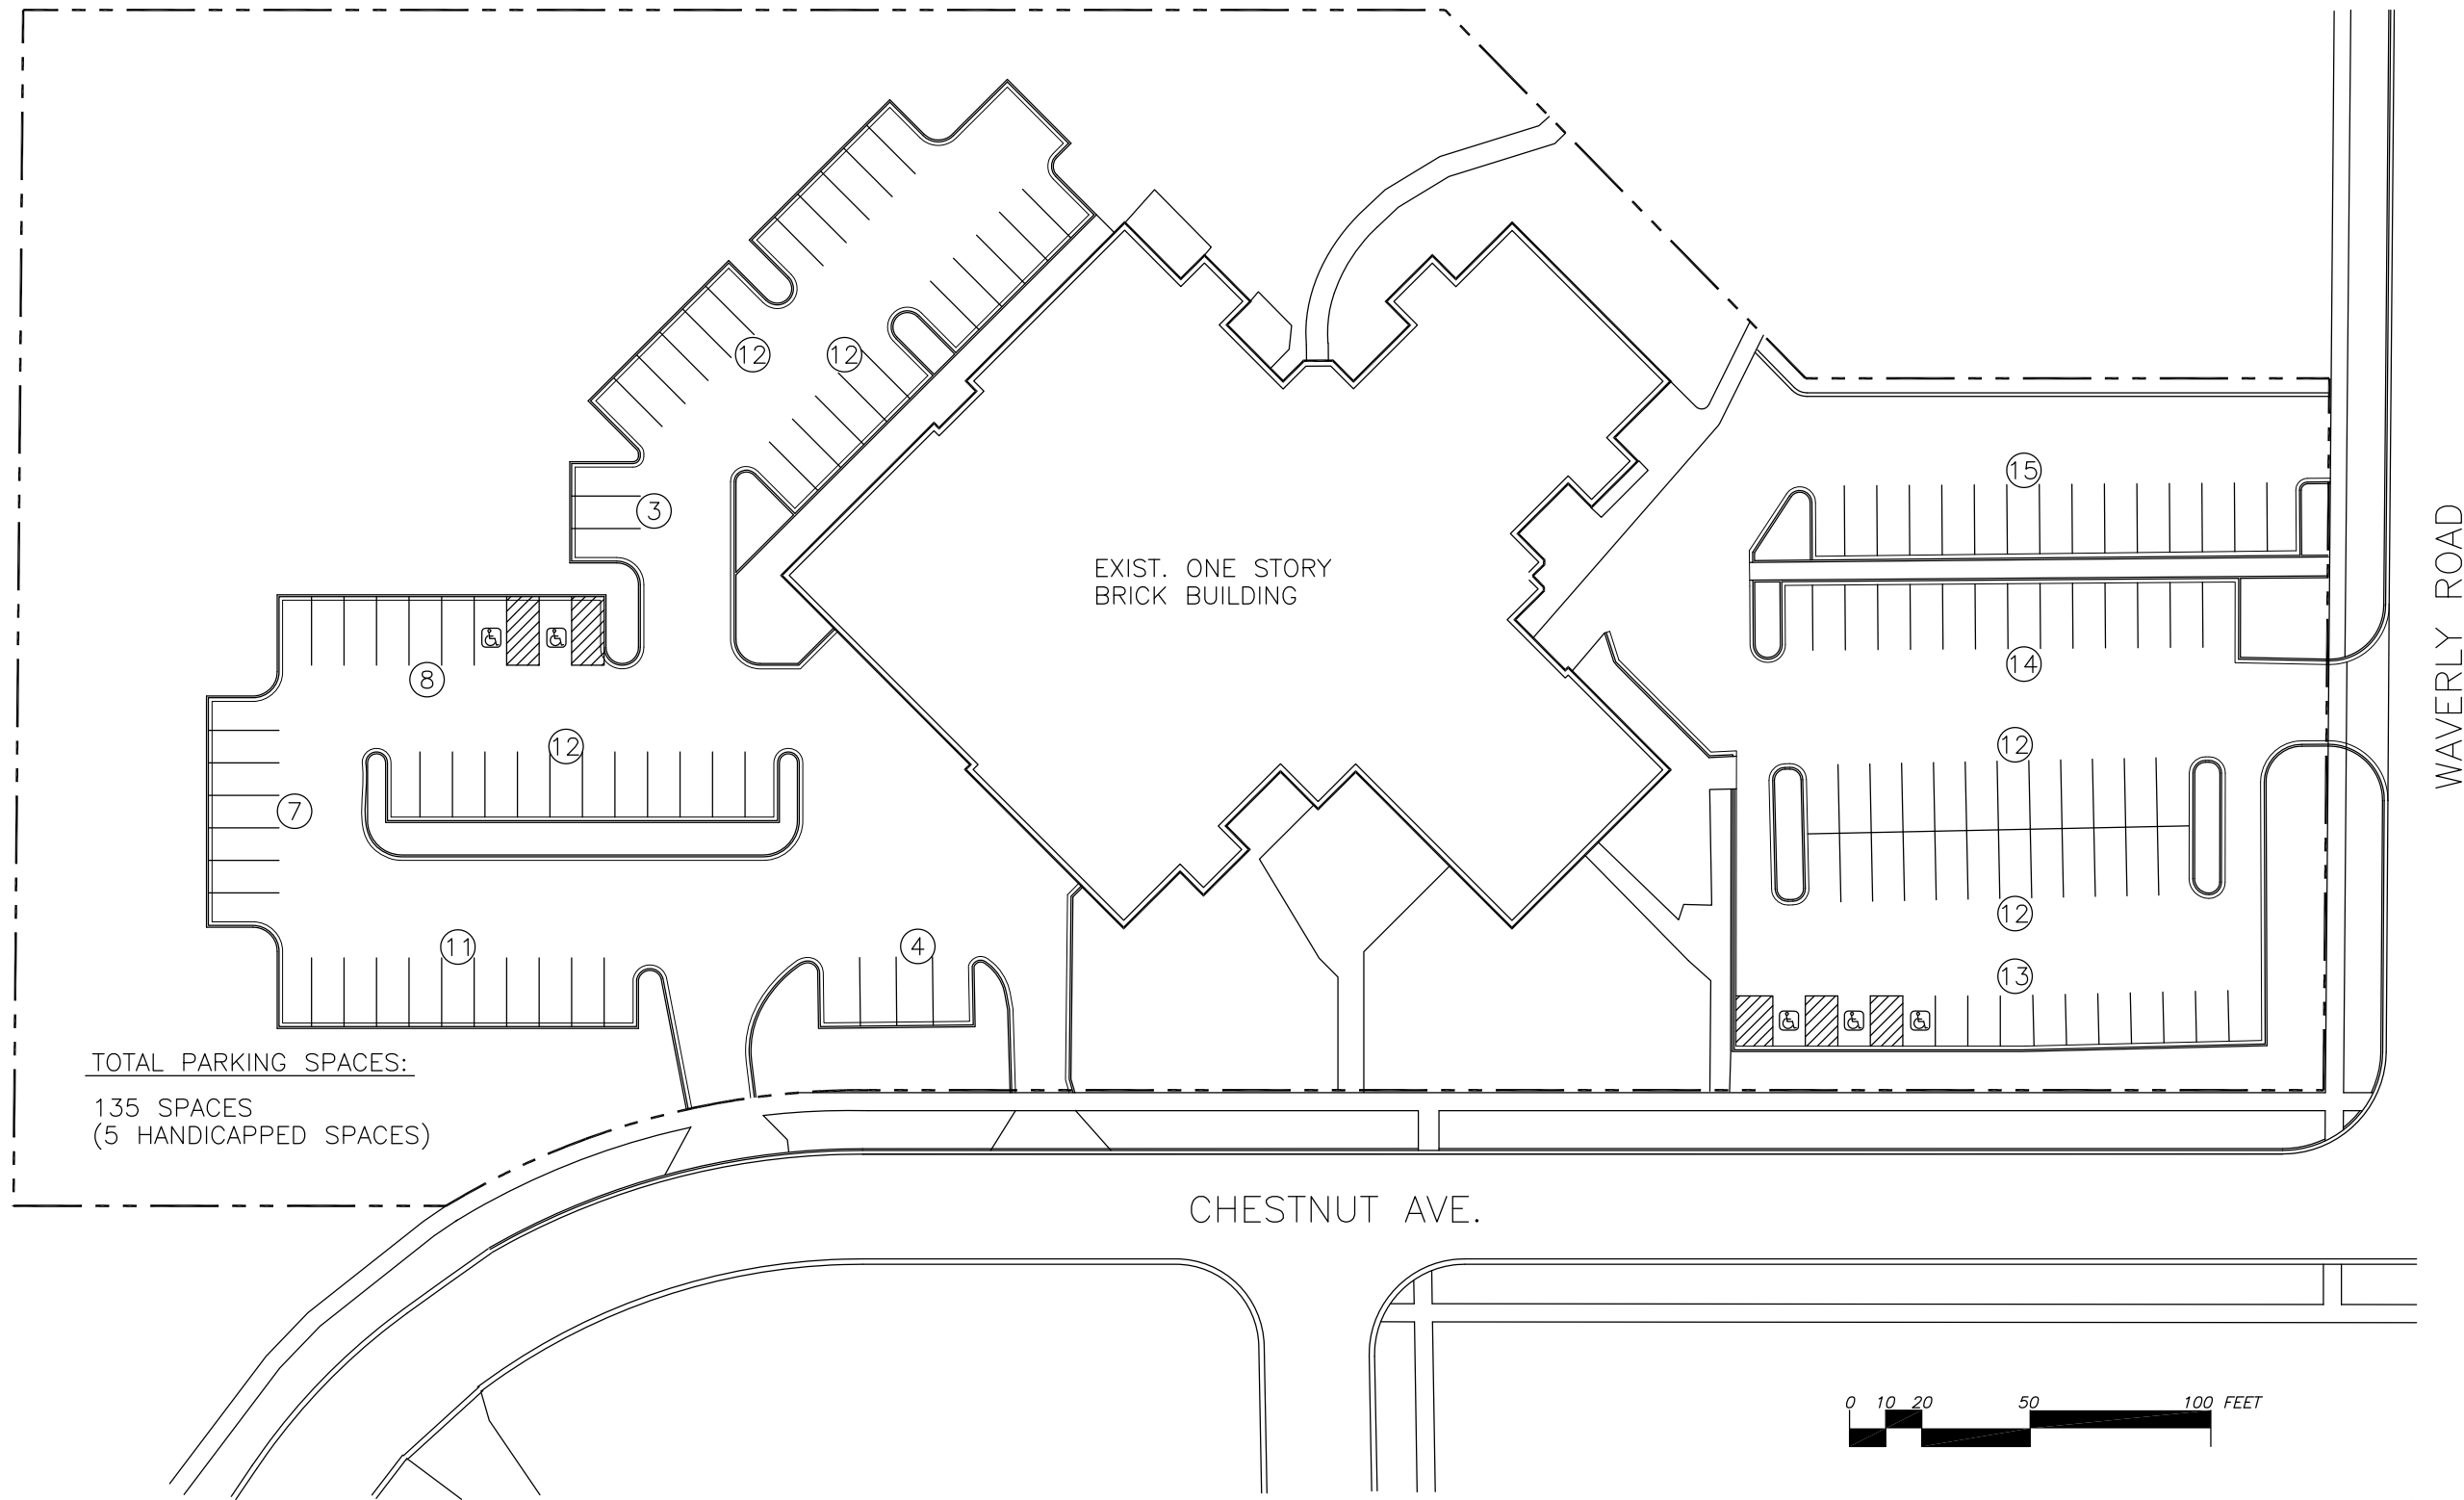

TOTAL PARKING SPACES:
 135 SPACES
 (5 HANDICAPPED SPACES)

Future Site Plan - Scheme 2 (Phase 3)

Holy Nation Presbyterian Church

K. H. Han and Architects, Inc.
 2501 N. Chestnut Ave., Arlington Ht.