

FT Arlington Hts Tower 131
feet

| | |
|-------------------|--------|
| Width | : 8.50 |
| Track | : 8.00 |
| Lock to Lock Time | : 6.0 |
| Steering Angle | : 40.0 |

FUTURE
RESIDENTIAL TOWER #2
442 UNITS

TOWER TRUCK CANNOT
MAKE 180° TURN, BUT CAN
ACCESS 3 SIDES OF
BUILDING.

DATE: 10-07-15




V3 Companies
7325 Janes Avenue
Woodridge, IL 60517
630.724.9200 phone
630.724.9202 fax
www.v3co.com

ARLINGTON DOWNS II - RETAIL
ARLINGTON HEIGHTS ILLINOIS

**FIRE TRUCK TURNING
EXHIBIT**



SCALE: 1" = 100'

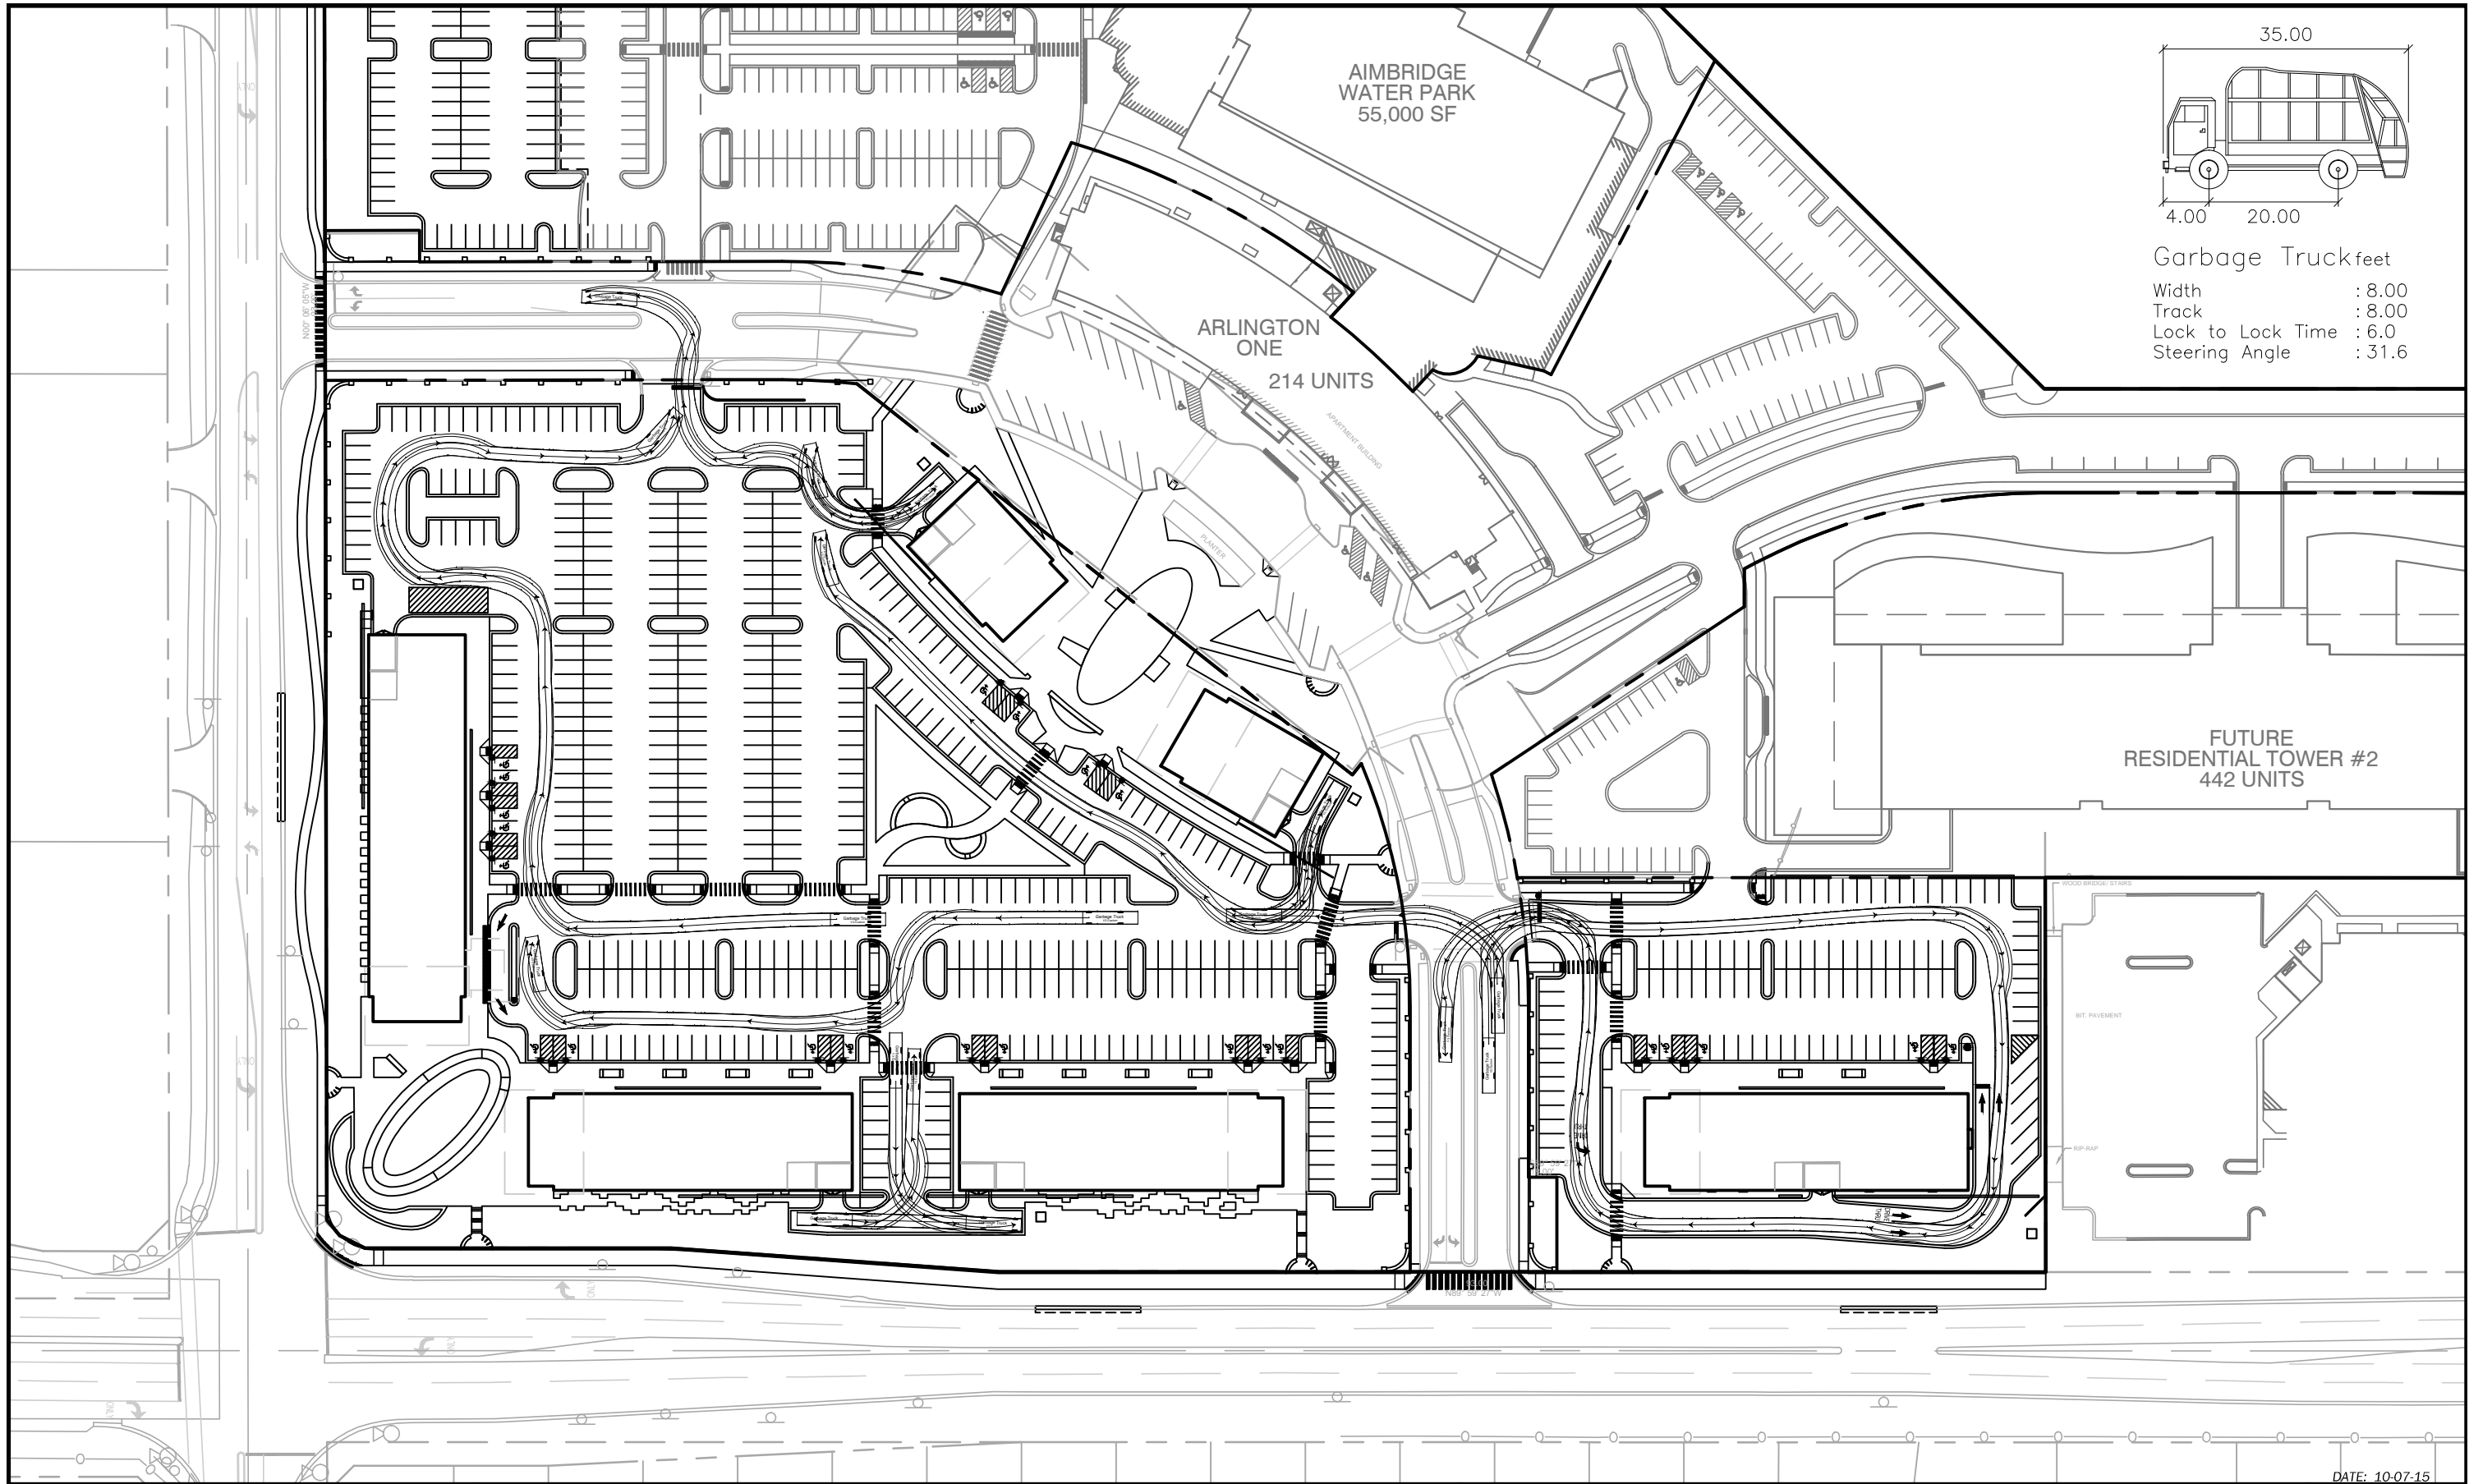

DATE: 10-07-15



V3 Companies
7325 Janes Avenue
Woodridge, IL 60517
630.724.9200 phone
630.724.9202 fax
www.v3co.com

ARLINGTON DOWNS II - RETAIL

GARBAGE TRUCK TURNING



ARLINGTON HEIGHTS

ILLINOIS

EXHIBIT



SCALE: 1" = 100'

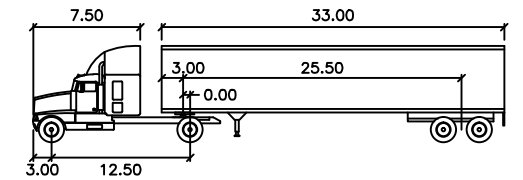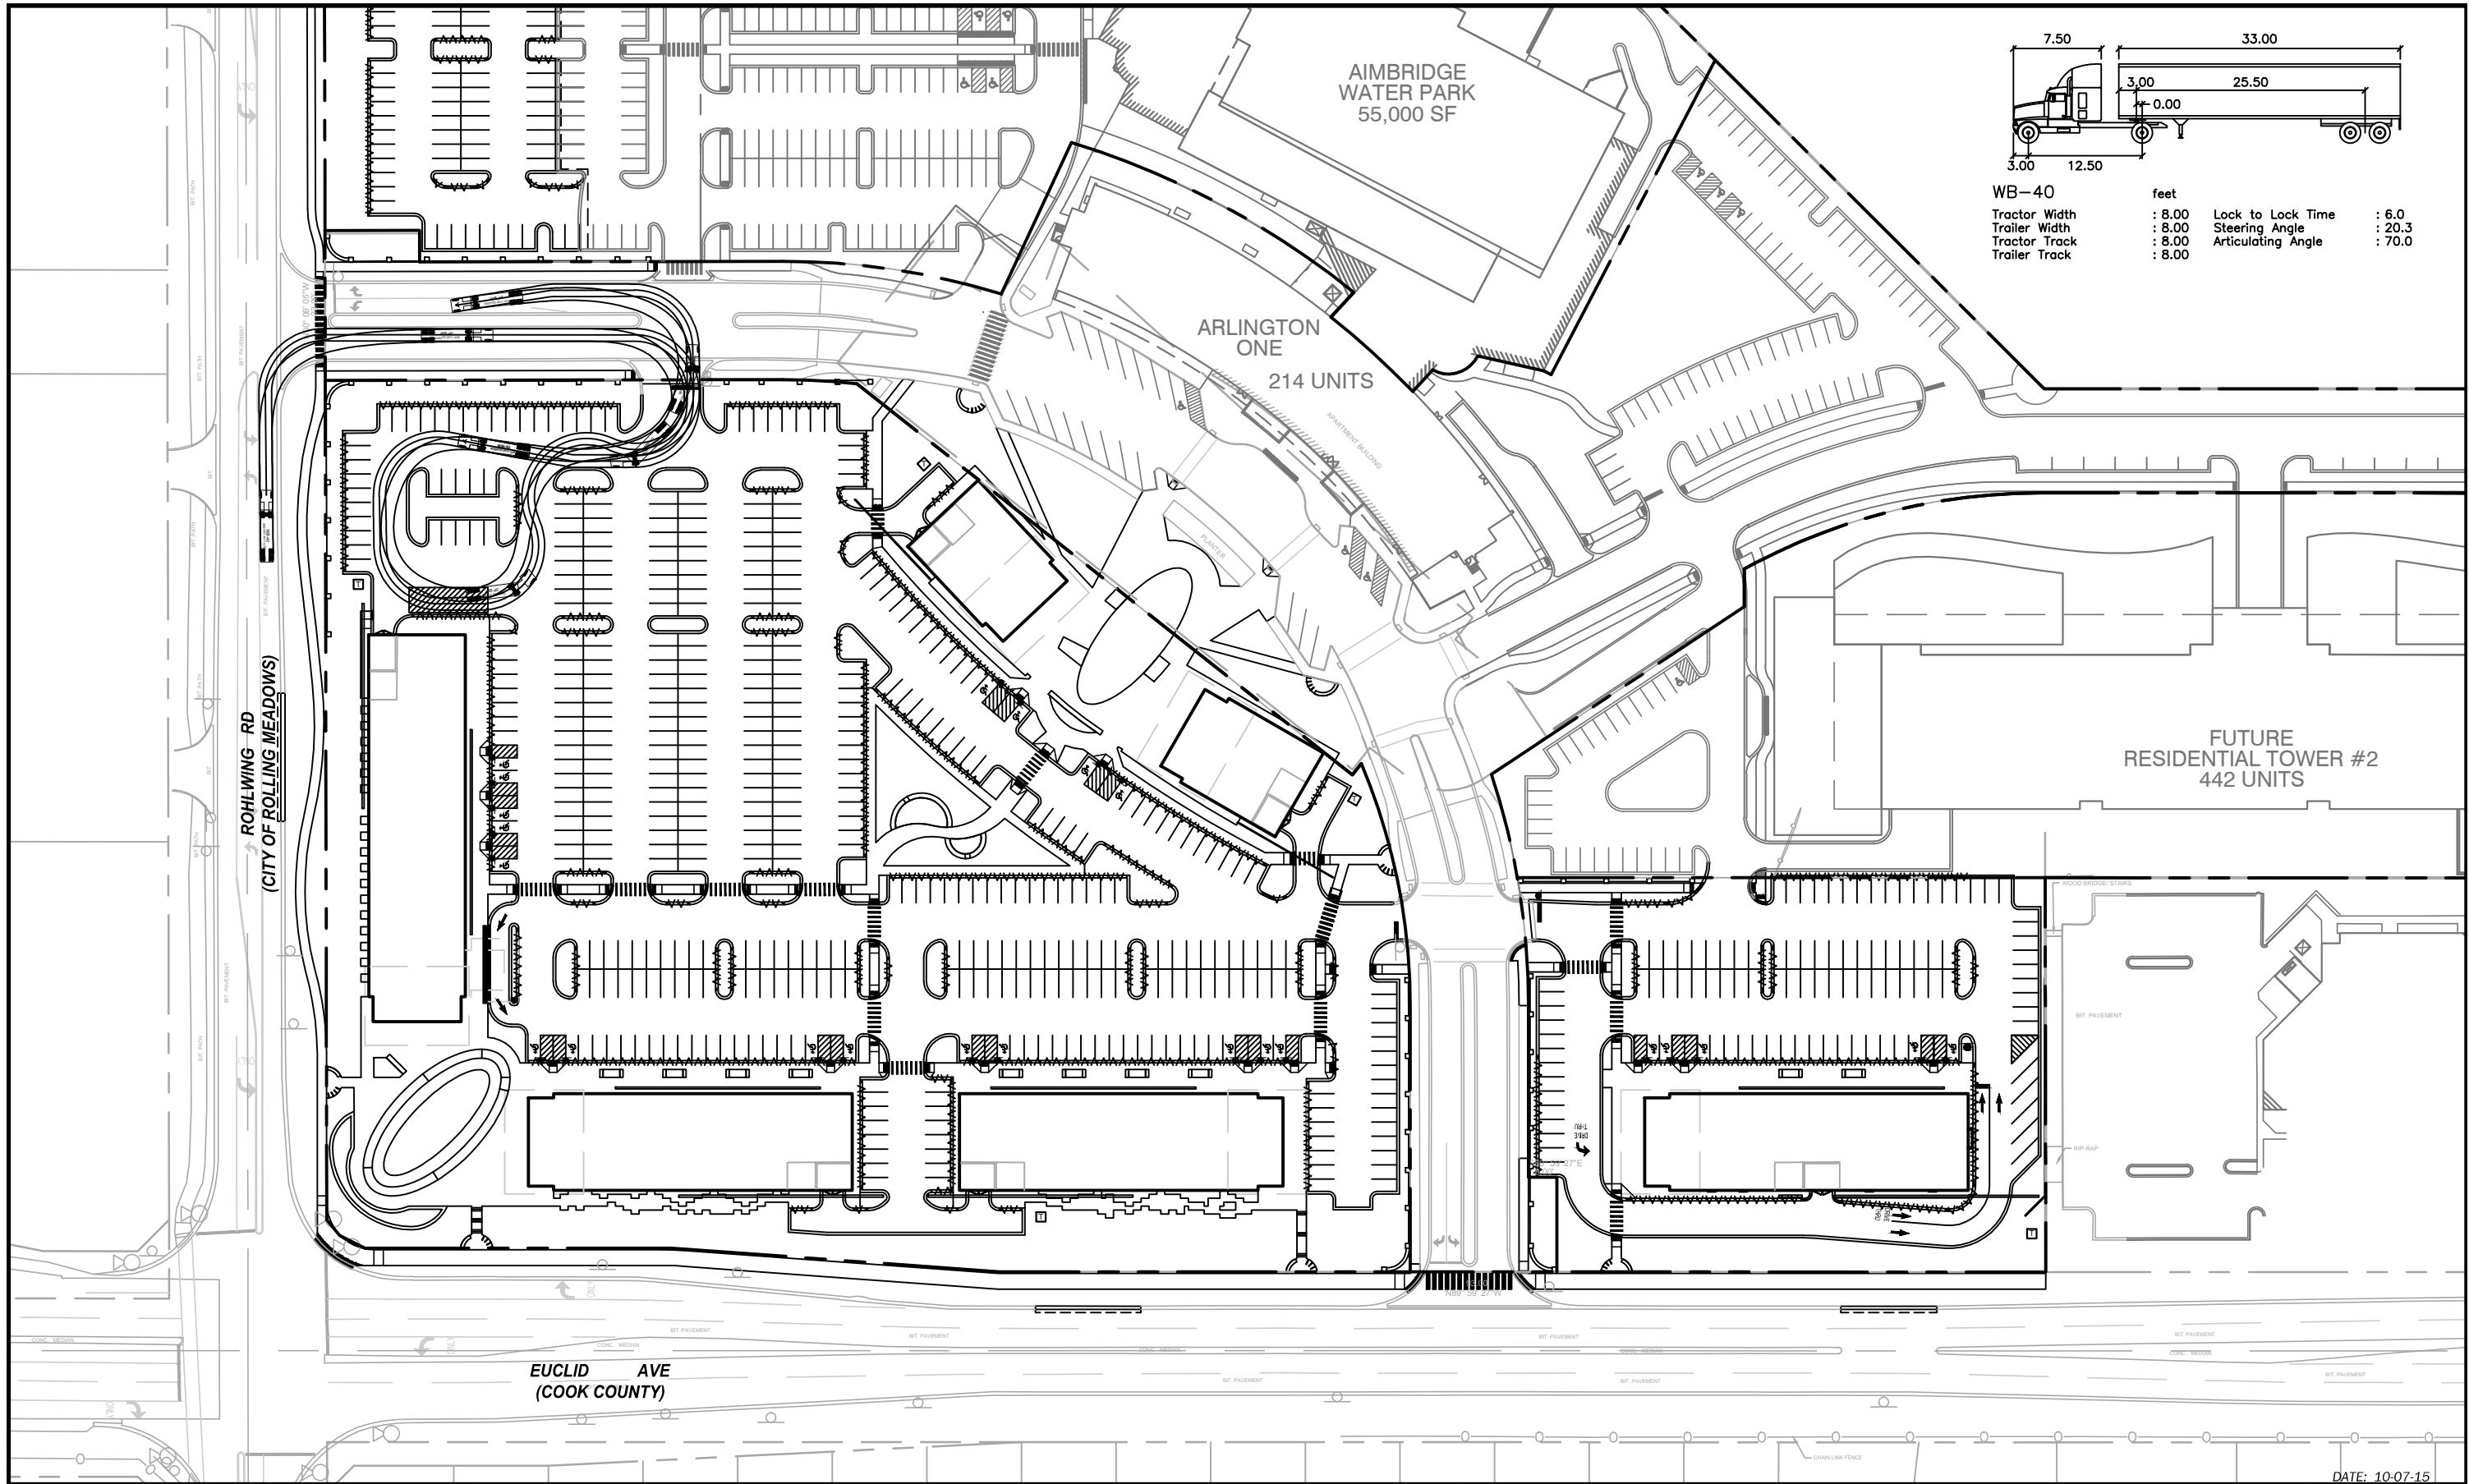

| WB-40 | | feet | |
|---------------|--------|--------------------|--------|
| Tractor Width | : 8.00 | Lock to Lock Time | : 6.0 |
| Trailer Width | : 8.00 | Steering Angle | : 20.3 |
| Tractor Track | : 8.00 | Articulating Angle | : 70.0 |
| Trailer Track | : 8.00 | | |

DATE: 10-07-15



V3 Companies
 7325 Janes Avenue
 Woodridge, IL 60517
 630.724.9200 phone
 630.724.9202 fax
 www.v3co.com

ARLINGTON DOWNS II - RETAIL

ARLINGTON HEIGHTS

WB40 TRUCK TURNING EXHIBIT

ILLINOIS



SCALE: 1" = 100'