


CAMPBELL STREET

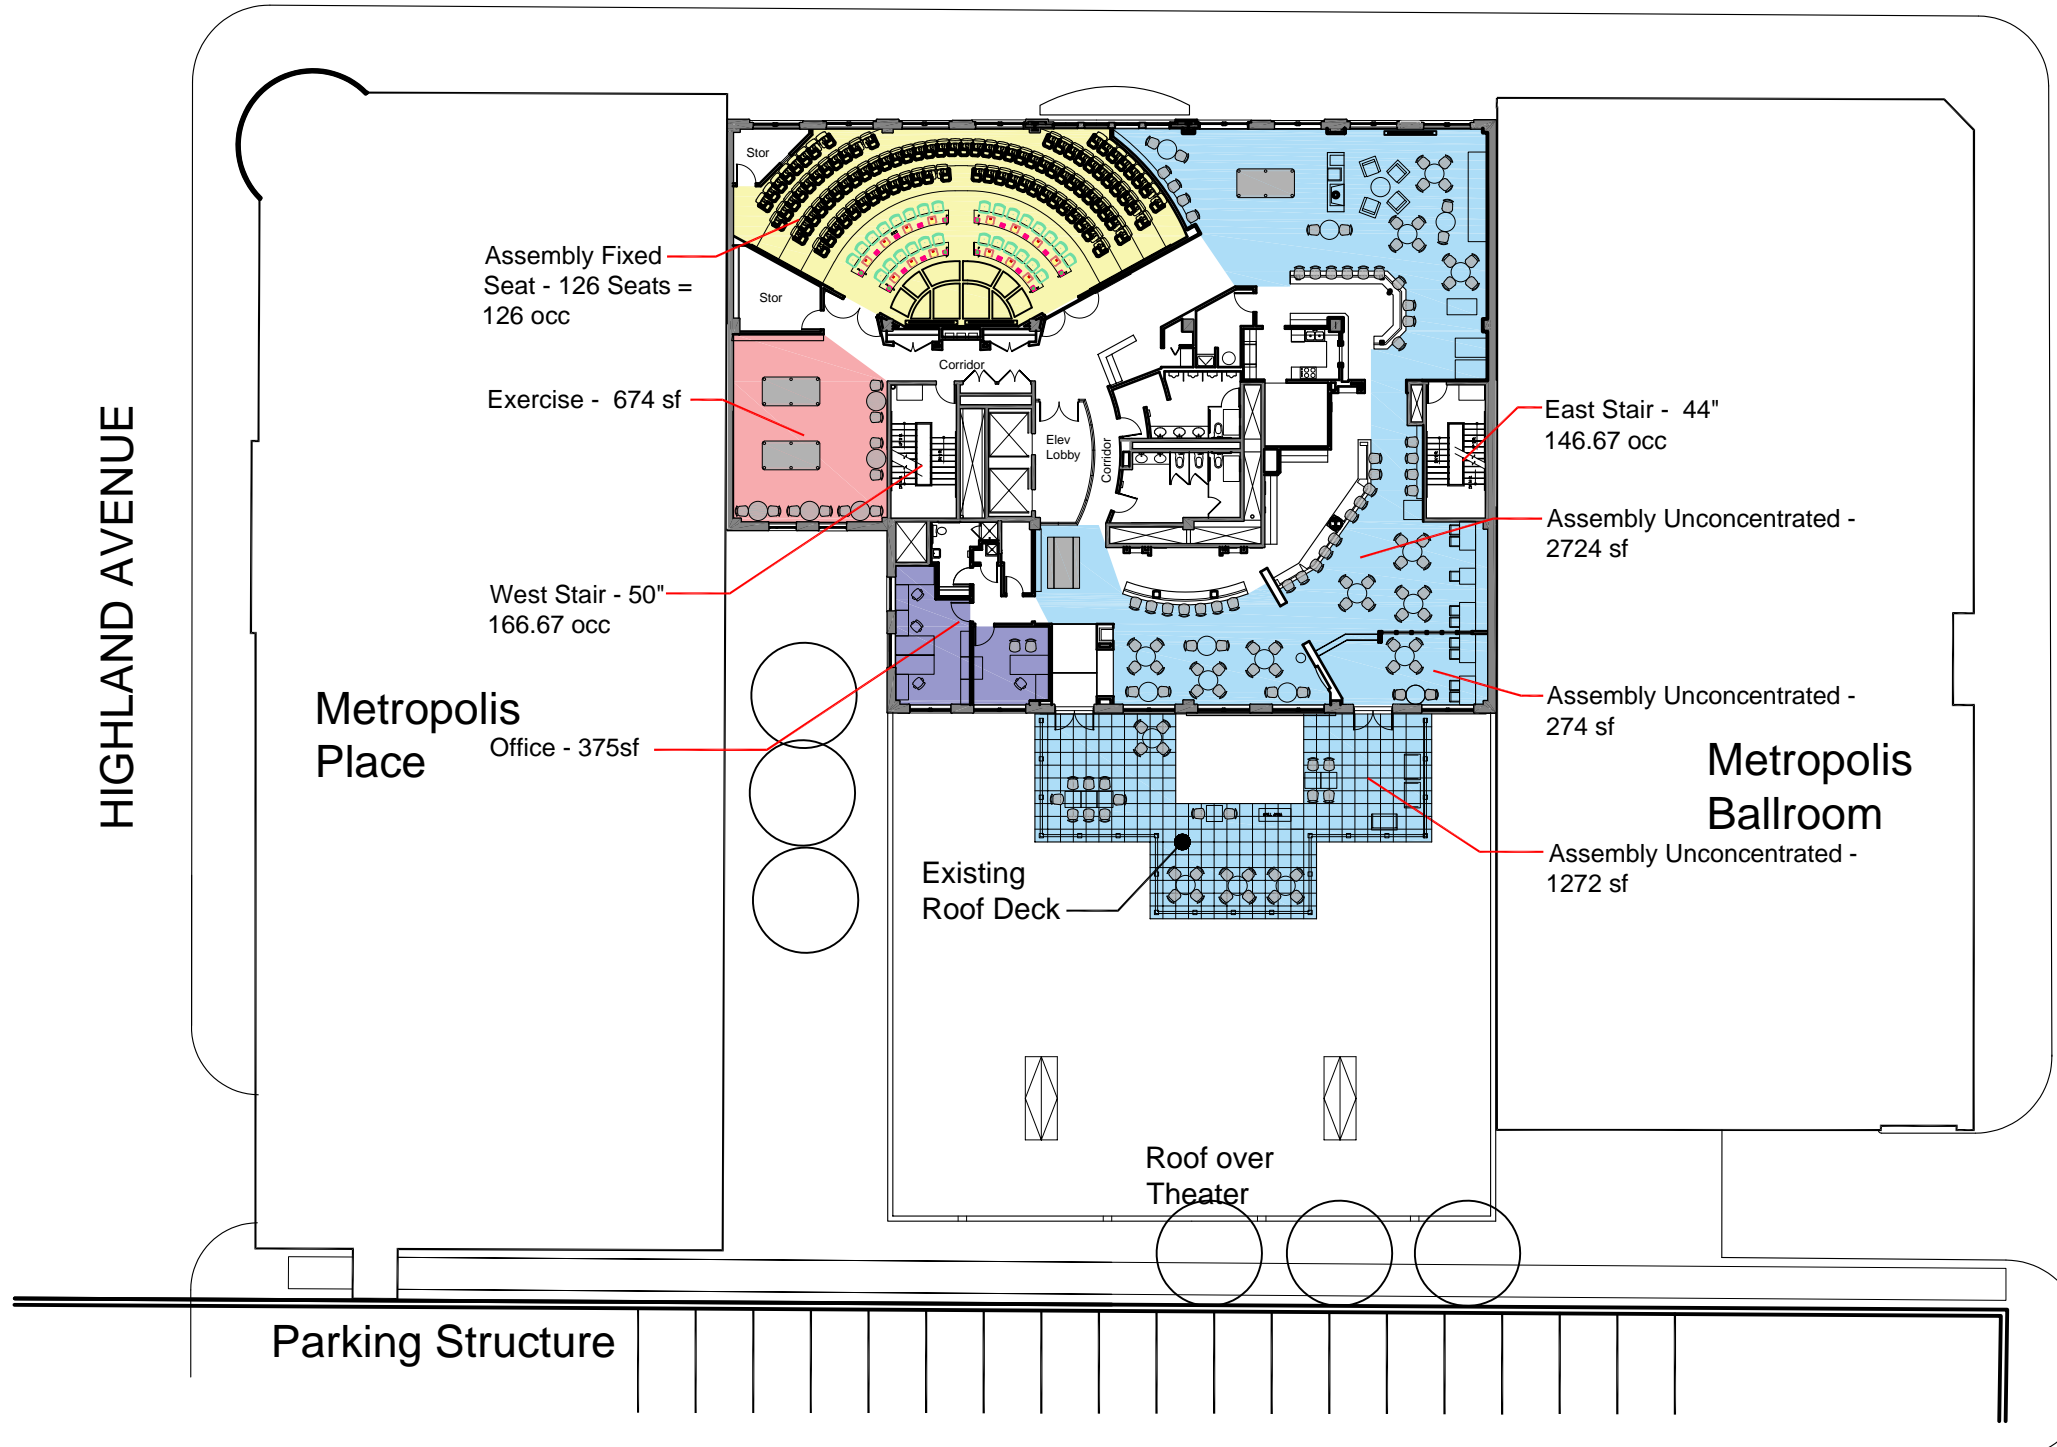

OCCUPANCY PER IBC 2009

INTERIOR OCCUPANTS

- Assembly Unconcentrated -2,998sf
15sf per Person, 200 occ
- Assembly Unconcentrated - 1,665sf
Fixed Seat Count, 126 occ
- Exercise -674sf
50sf per Person, 14 occ
- Business Area -375sf
100sf per Person, 4 occ

Total Interior Occupants: 344 occ

EXTERIOR OCCUPANTS

- Assembly Unconcentrated -1,272sf
15sf per Person, 85 occ

Total Exterior Occupants: 85 occ

EGRESS CAPACITY

- East Stair - 146.67 occ
- West Stair - 167.67 occ
- Total Capacity: 313 occ

VAIL AVENUE

HIGHLAND AVENUE

Plan Option "A"

