


CAMPBELL STREET

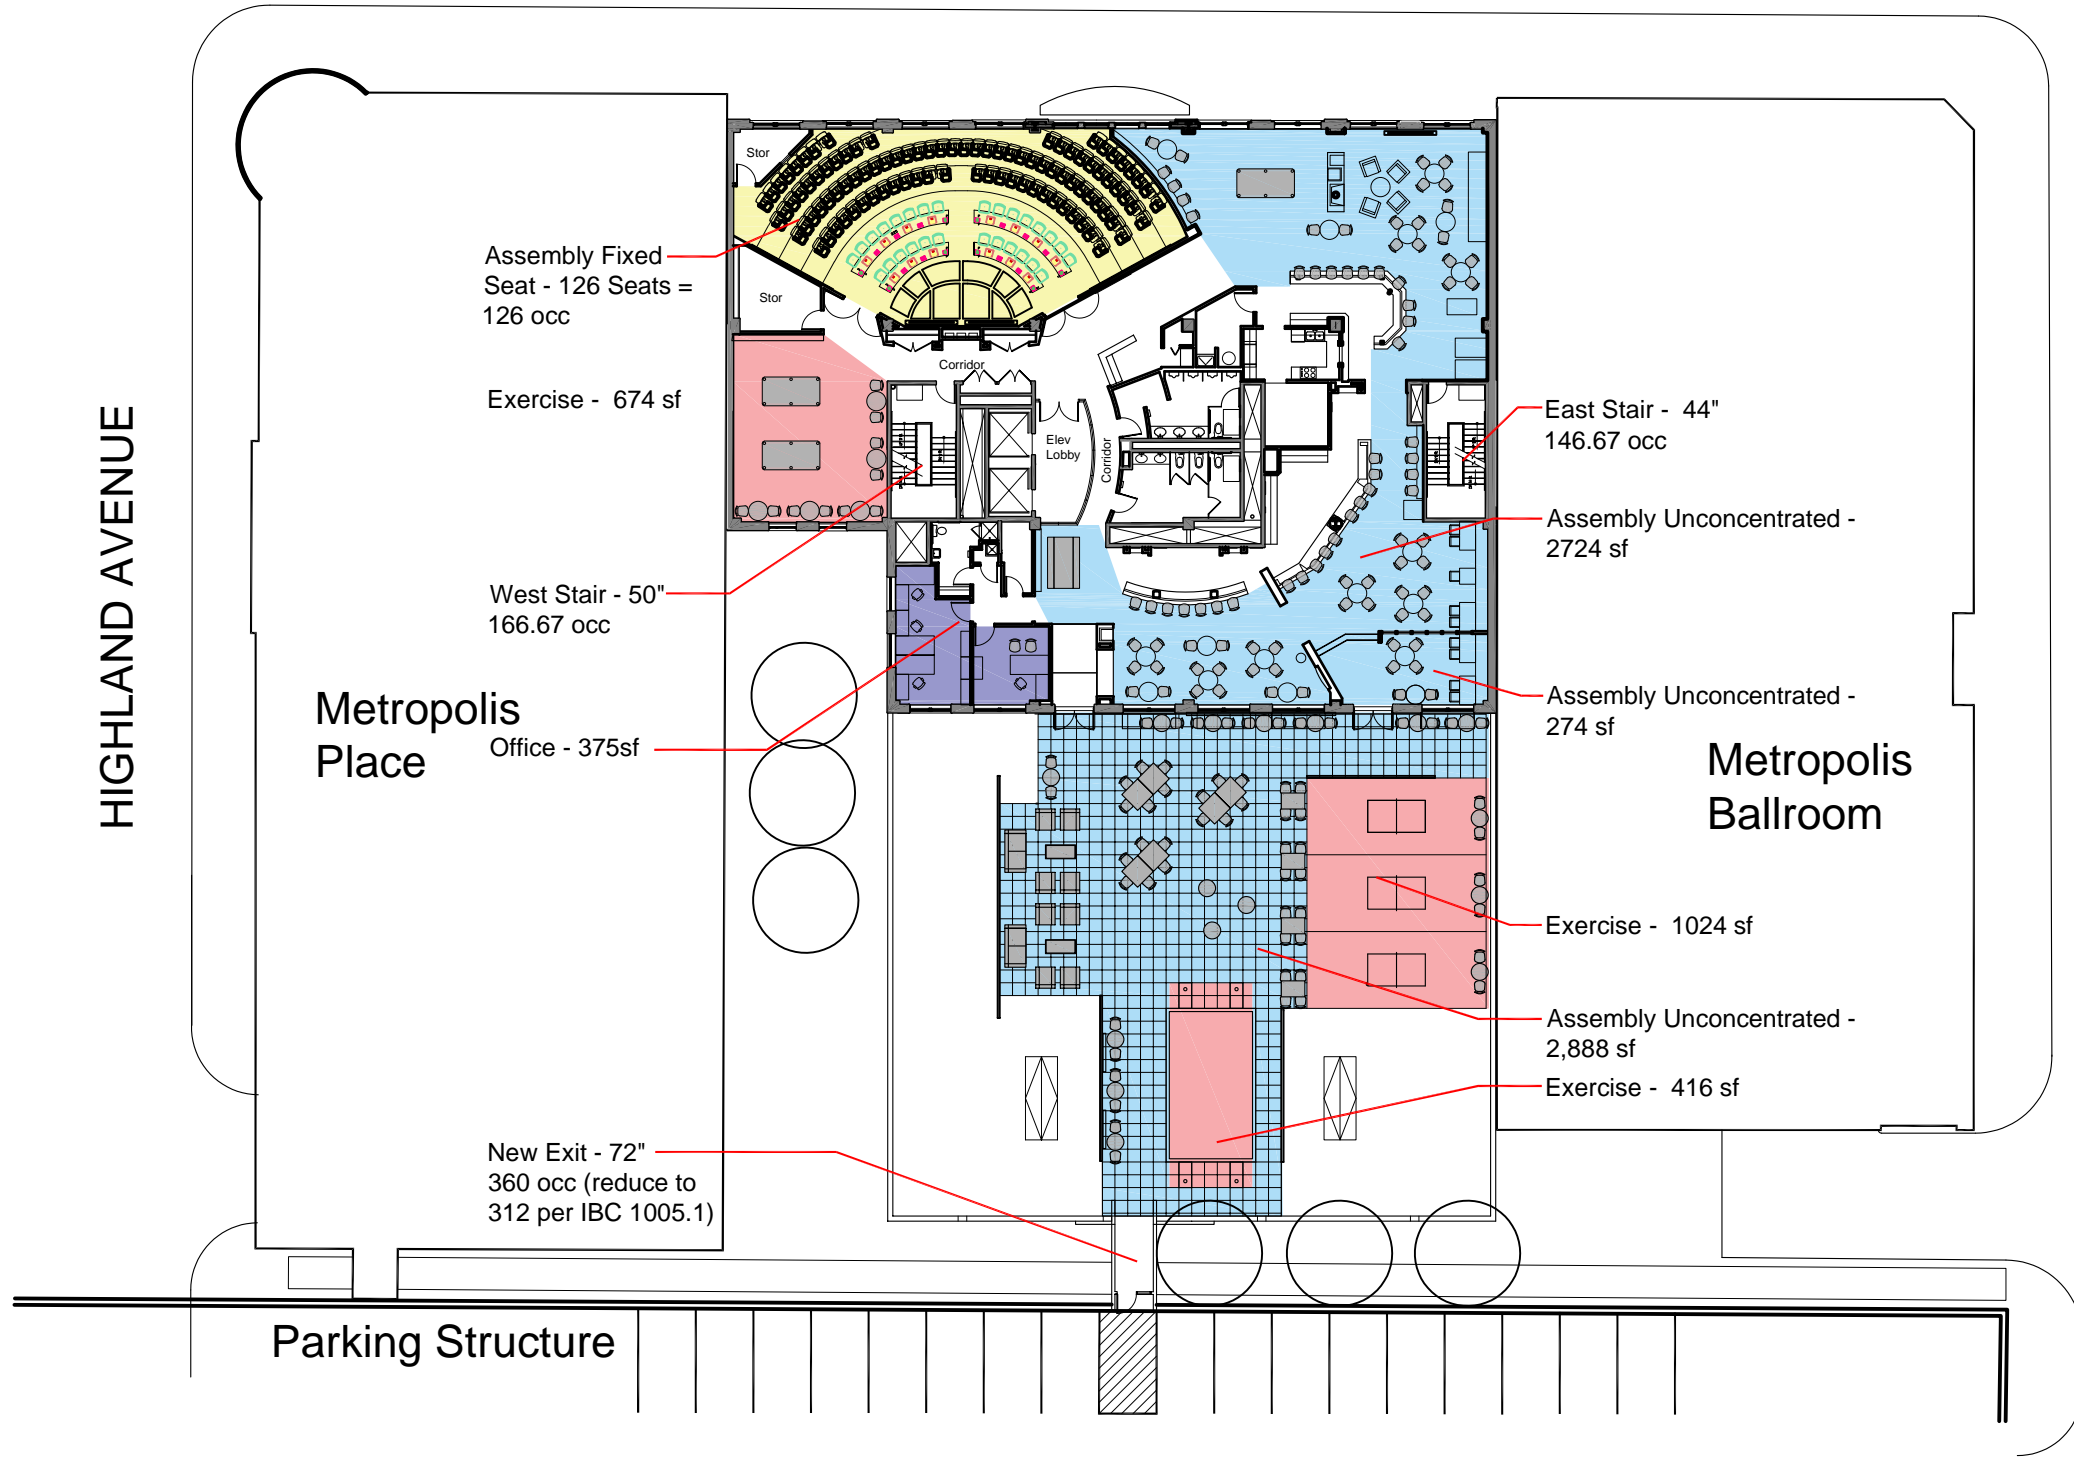

OCCUPANCY PER IBC 2009

INTERIOR OCCUPANTS

- Assembly Unconcentrated -2,998sf
15sf per Person, 200 occ
- Assembly Unconcentrated - 1,665sf
Fixed Seat Count,126 occ
- Exercise -674sf
50sf per Person,14 occ
- Business Area -375sf
100sf per Person,4 occ

Total Interior Occupants: 344 occ

EXTERIOR OCCUPANTS

- Assembly Unconcentrated -2,888sf
15sf per Person, 193 occ
- Exercise -1440sf
50sf per Person, 29 occ

Total Exterior Occupants: 222 occ

EGRESS CAPACITY WITH "BRIDGE"

- West Stair - 167.67 occ
- East Stair - 146.67 occ
- "Bridge" - 312 occ

Total Capacity: 625

Plan Option "B"

