
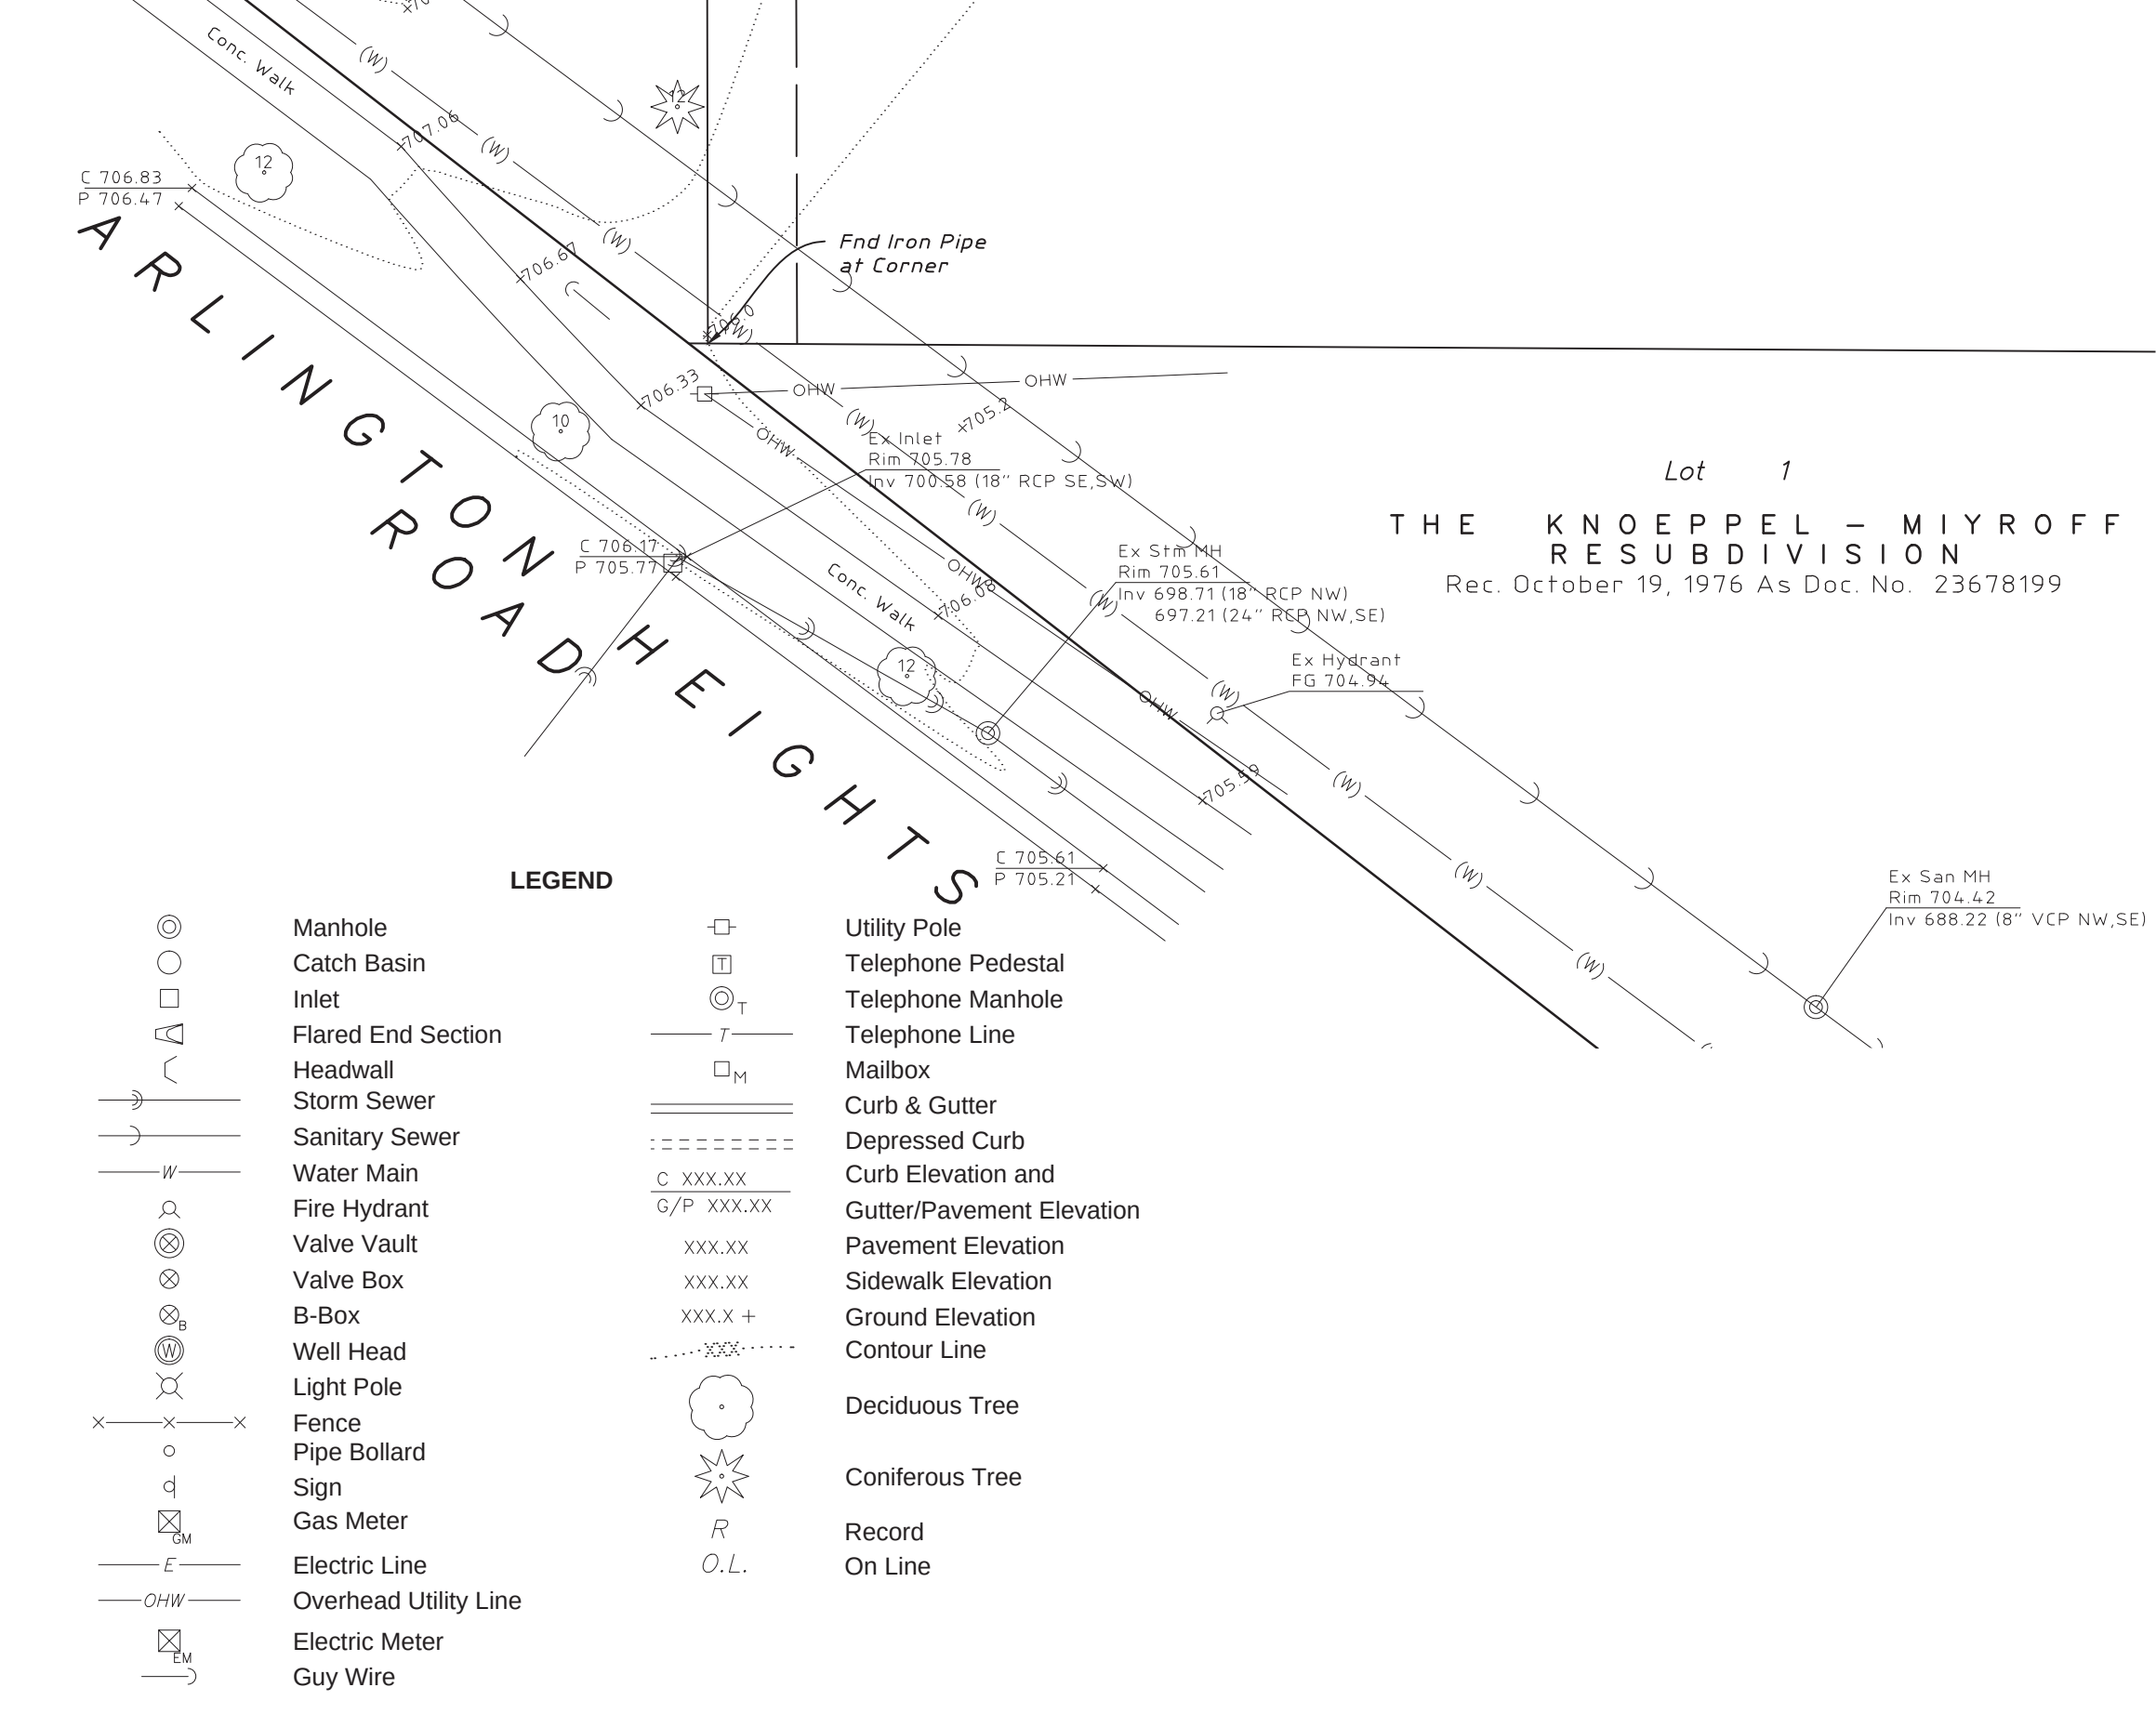


LOTS 17, 18, 19, 20, AND 21 IN FREEDOM SMALL FARMS, BEING A SUBDIVISION IN THE NORTHWEST QUARTER OF THE NORTHWEST QUARTER AND THE NORTH HALF OF THE SOUTHWEST QUARTER OF THE NORTHWEST QUARTER OF SECTION 8, TOWNSHIP 42 NORTH, RANGE 11, EAST OF THE THIRD PRINCIPAL MERIDIAN, IN COOK COUNTY, ILLINOIS

LEGAL DESCRIPTION

Benchmark
Site Benchmark
CP # 101 (See Survey)
Description: Cross Natch
Elevation: 697.55 NAVD 88 (Geoid 12A)

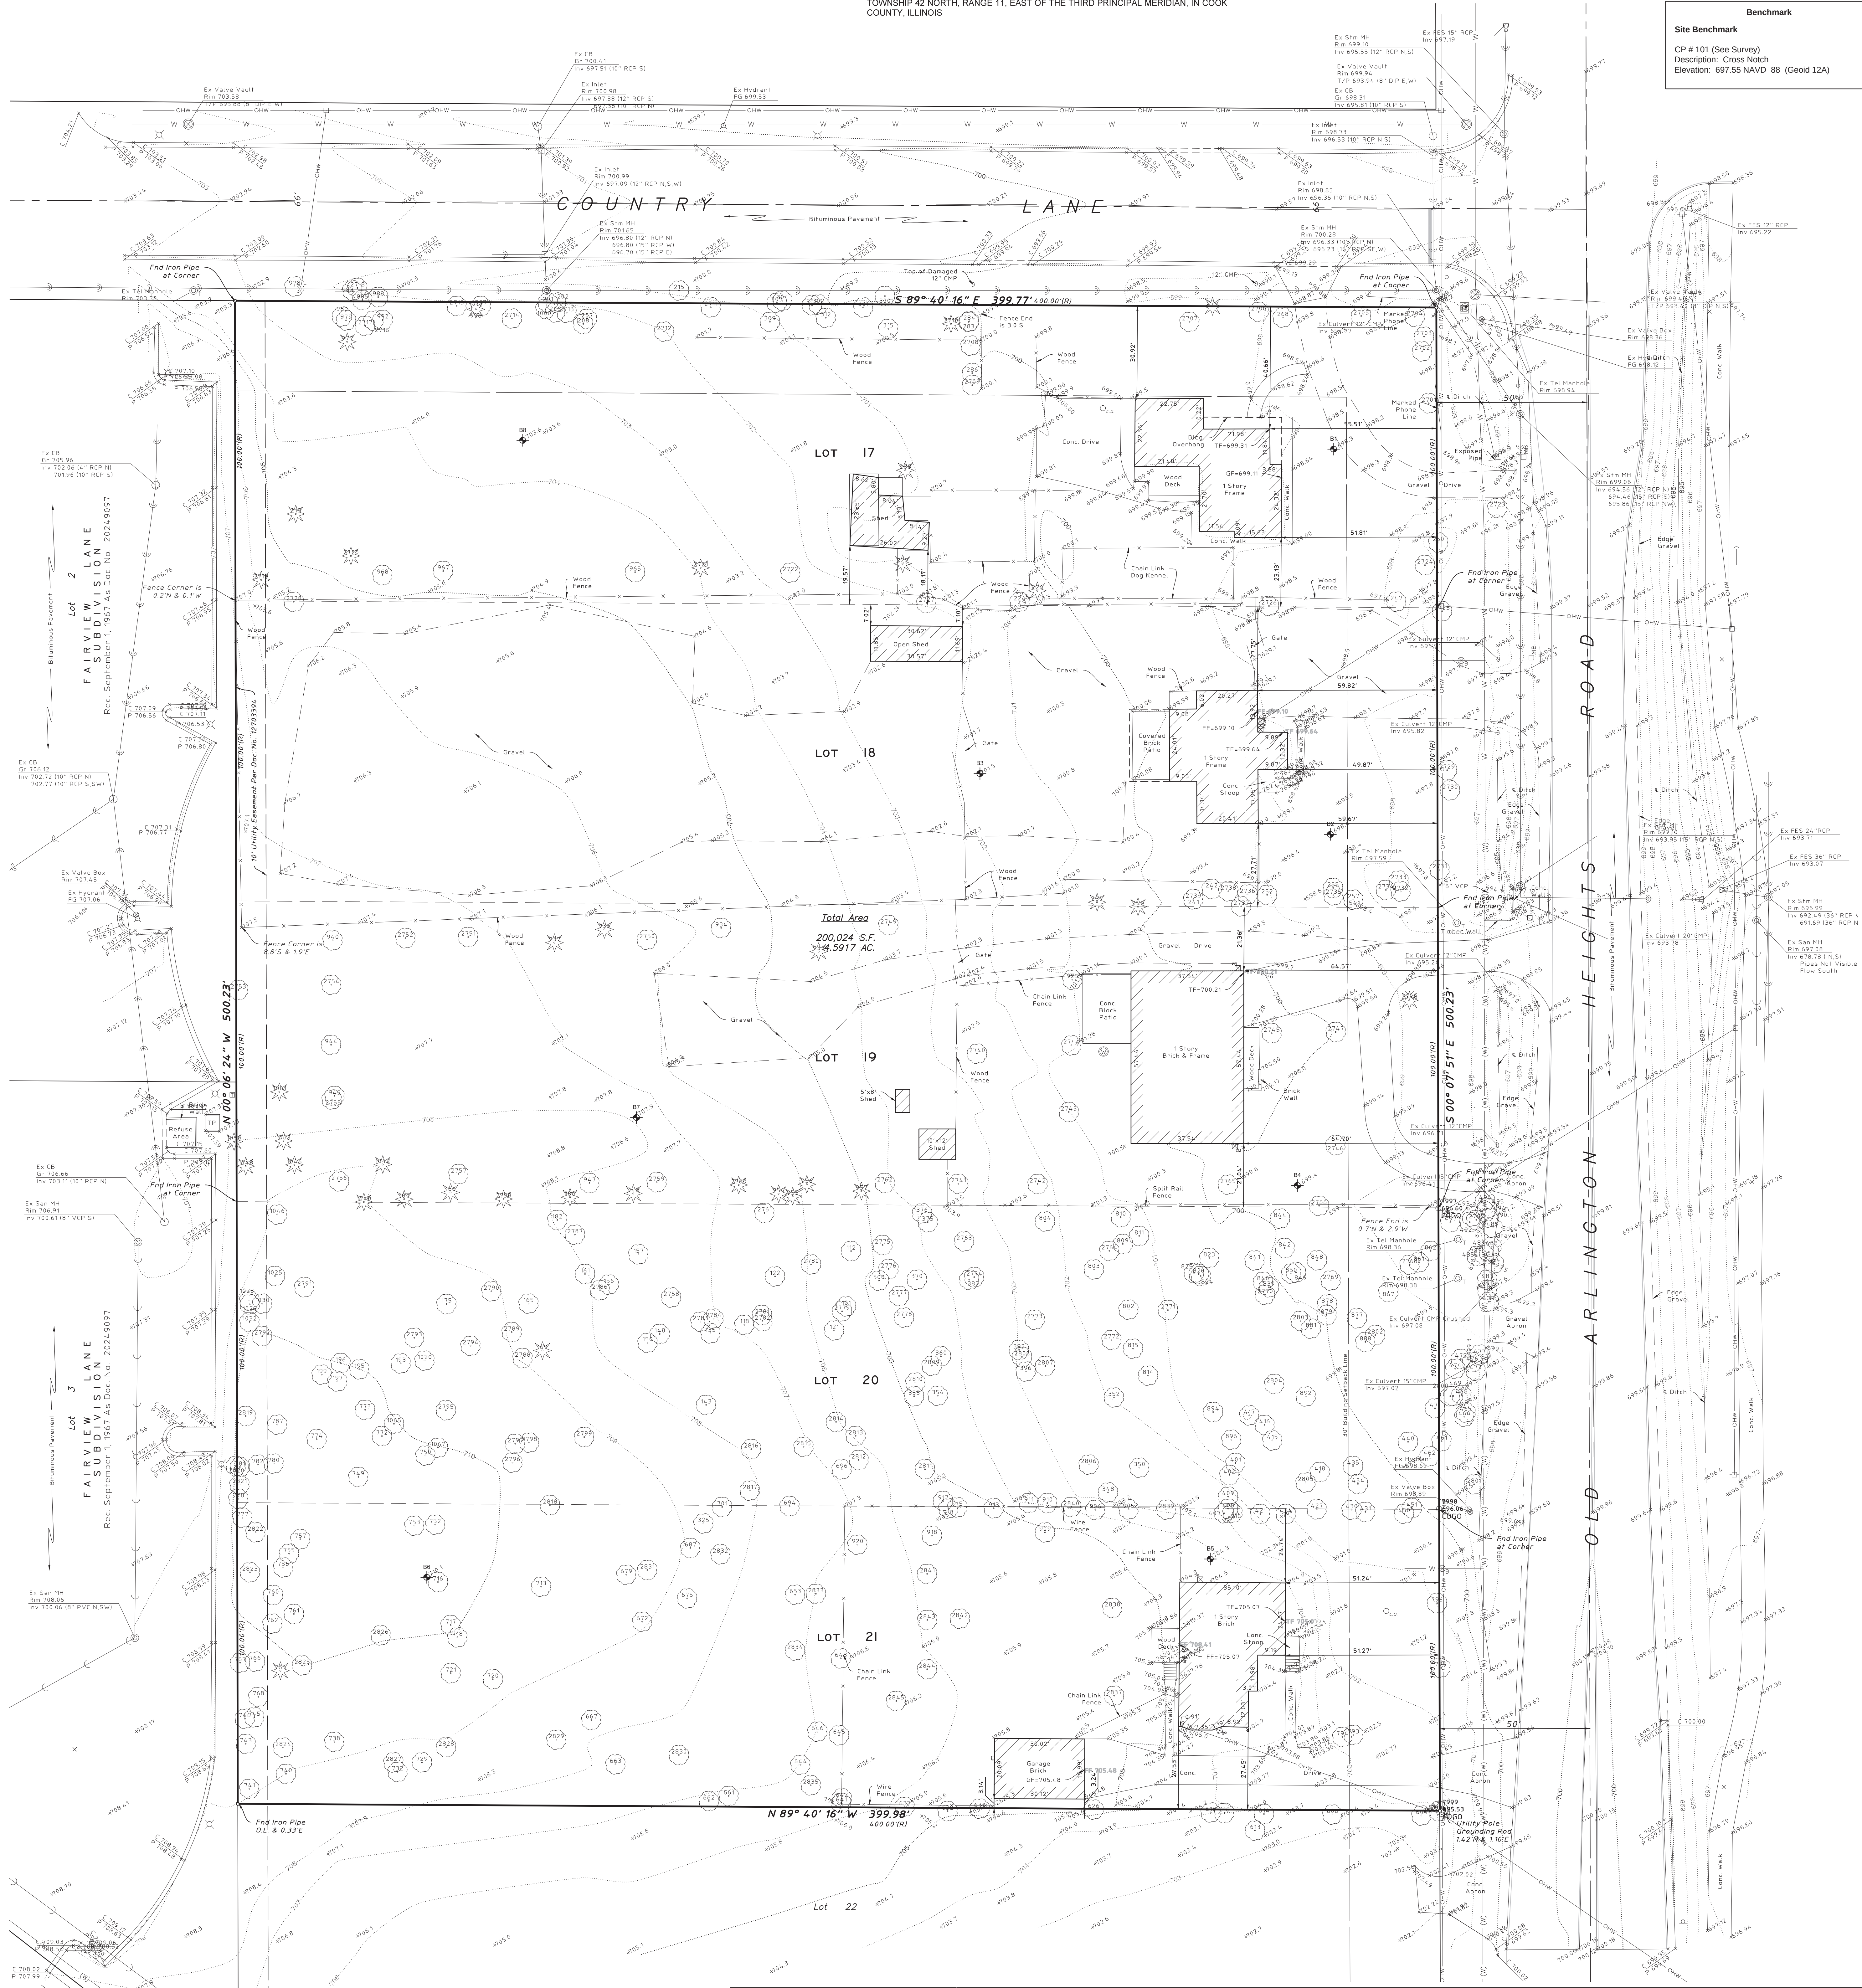

Adjacent Property Owner	Project File Number	Page 1
...	...	...
Adjacent Property Owner	Project File Number	Page 2
...	...	...
