

Lexington Homes 1731 Marcey Street, Suite 200 Chicago, IL Tel: 847-875-8289 Fax: 773-60-0301

## PREPARED BY:

### Haeger Engineering LLC

Illinois Prof. Design Firm #184-003152 1304 N. Plum Grove Road Schaumburg, IL 60173 Tel: 847-394-6600 Fax: 847-394-6608 www.haegerengineering.com

### VILLAGE OF ARLINGTON HEIGHTS


33 S Arlington Heights Rd Arlington Heights, IL 60005 Tel: 847-368-5000

# PRELIMINARY PLAT OF SUBDIVISION

# OF LEXINGTON HERITAGE

#### LEGAL DESCRIPTION

LOTS 17, 18, 19, 20, AND 21 IN FREEDOM SMALL FARMS, BEING A SUBDIVISION IN THE NORTHWEST QUARTER OF THE NORTHWEST QUARTER AND THE NORTH HALF OF THE SOUTHWEST QUARTER OF THE NORTHWEST QUARTER OF SECTION 8, TOWNSHIP 42 NORTH, RANGE 11, EAST OF THE THIRD PRINCIPAL MERIDIAN, IN COOK COUNTY, ILLINOIS

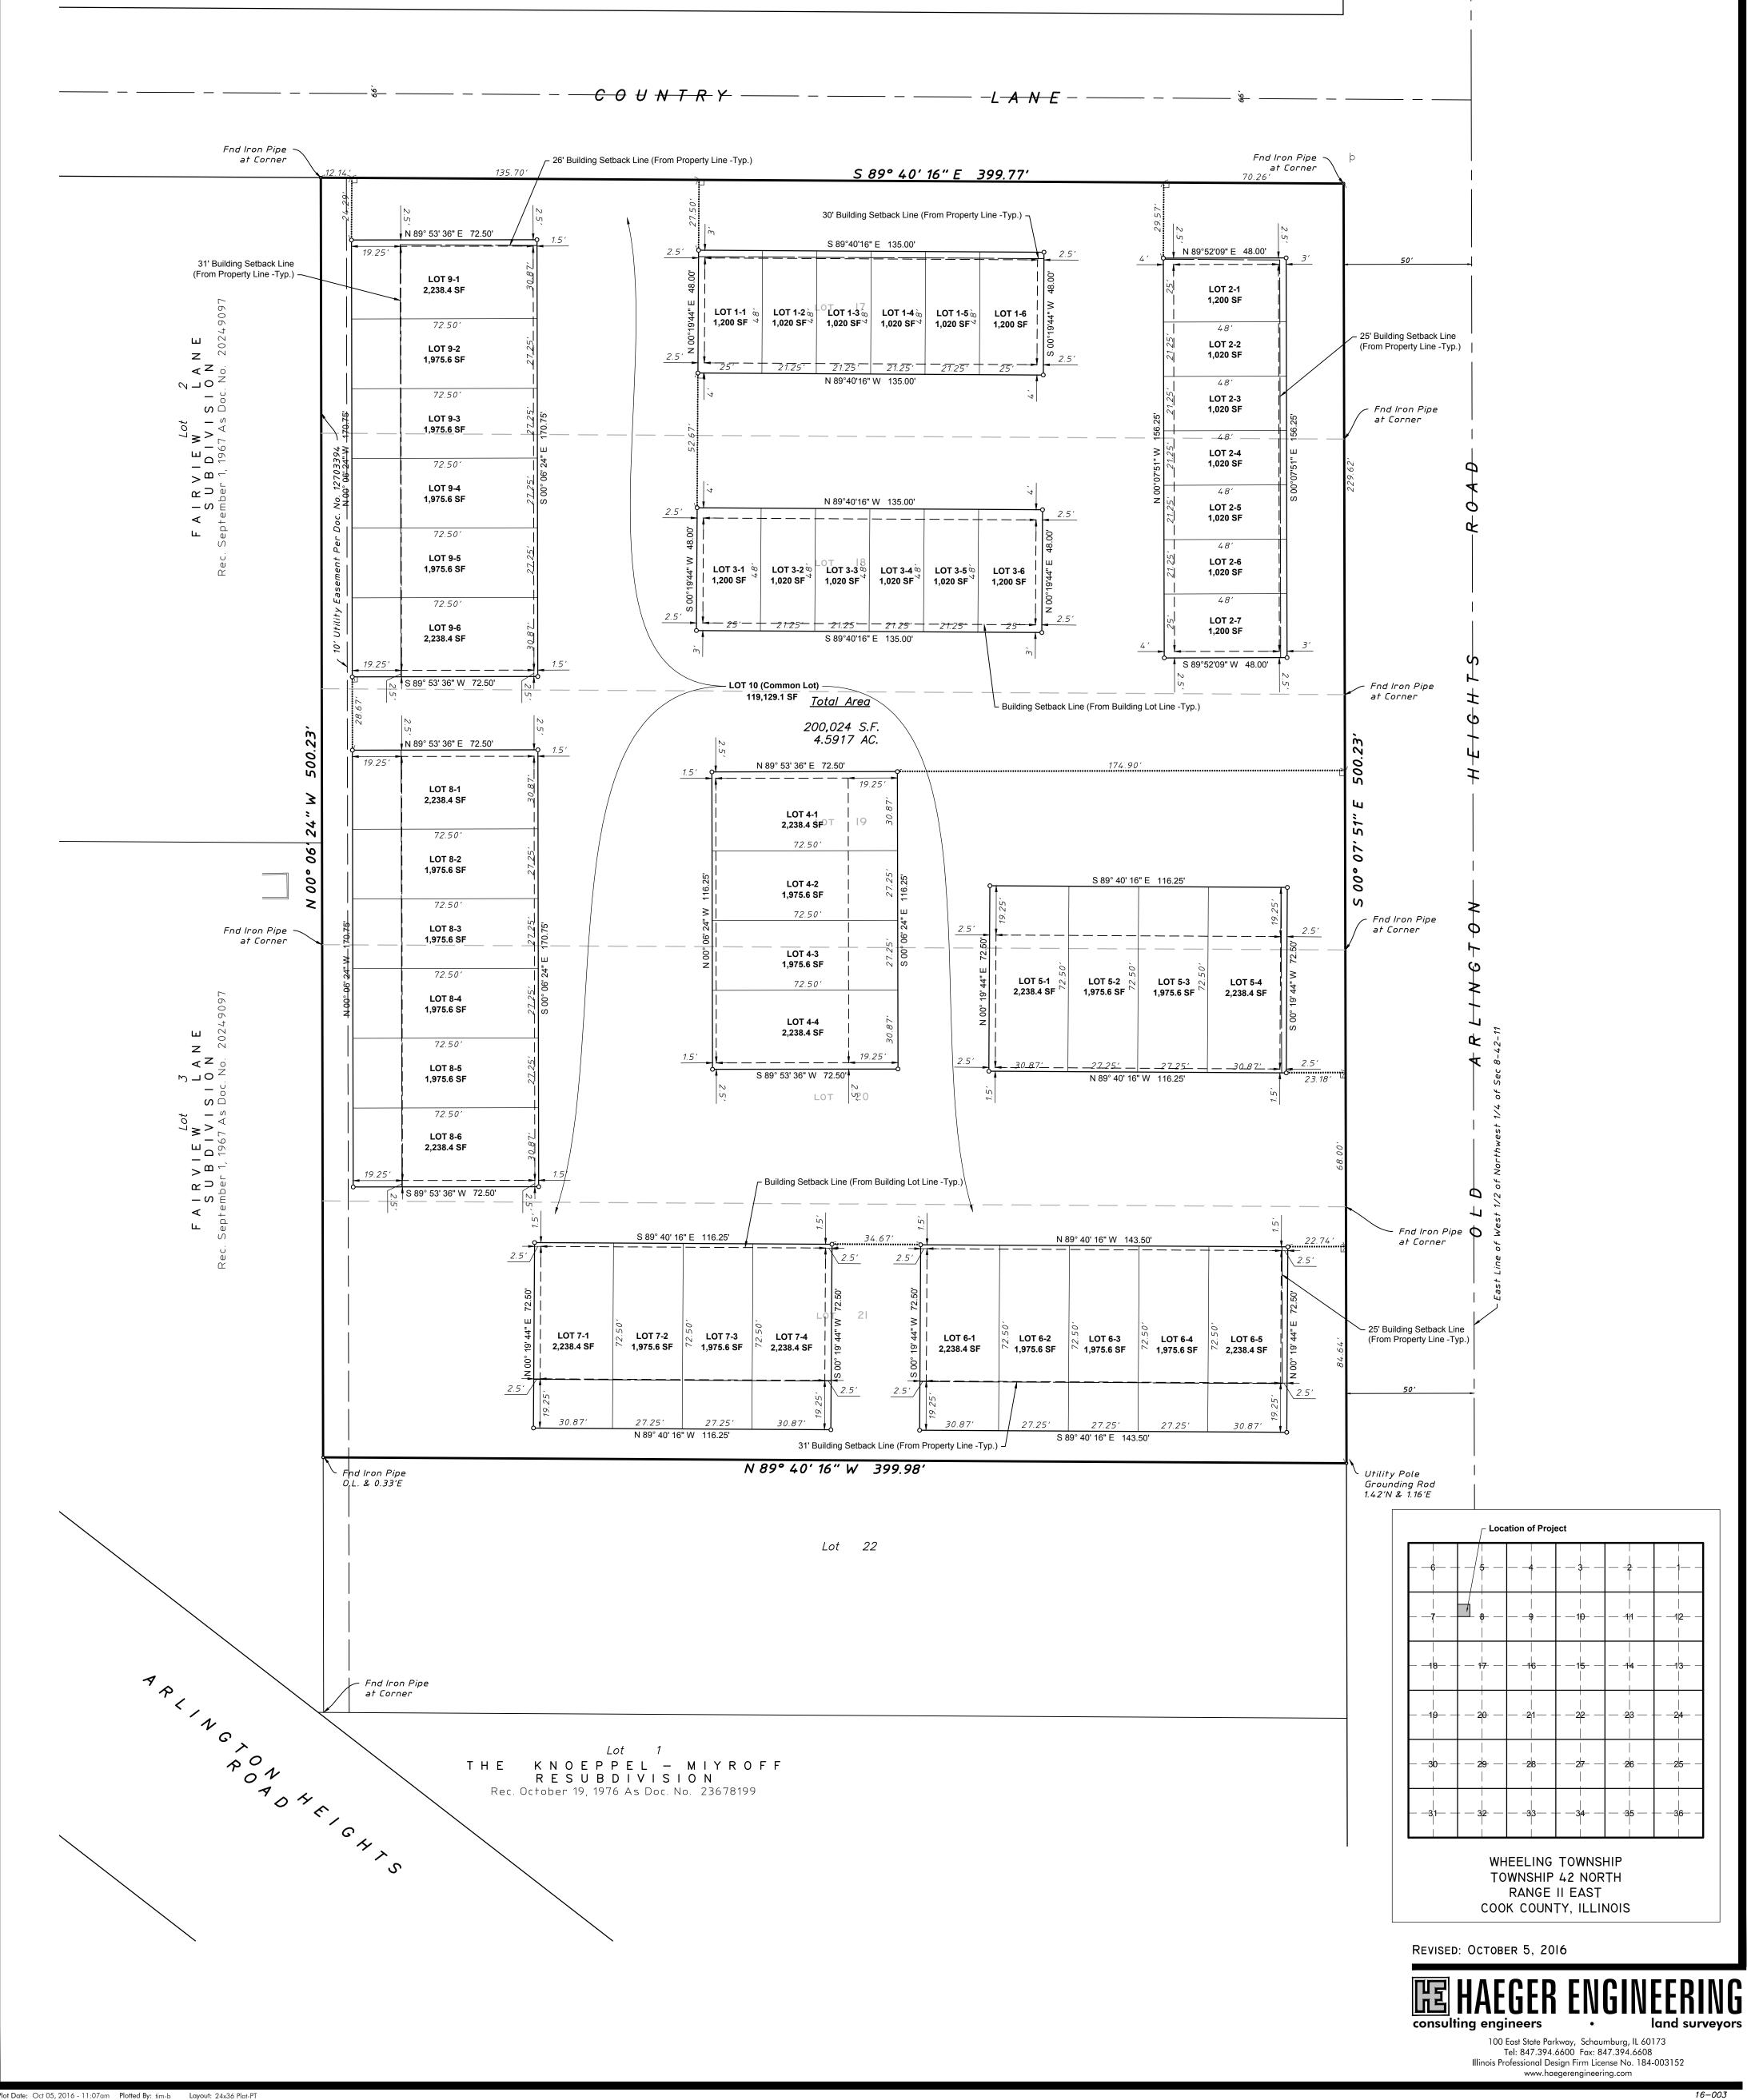



30 15 30 0

