


Arlington Heights		feet
Width	:	8.50
Track	:	8.50
Lock to Lock Time	:	3.0
Steering Angle	:	40.0

Fire Truck Driving Legend	
<span style="color: red;">—</span>	Centerline
<span style="color: blue;">---</span>	Front Wheel Path
<span style="color: lightblue;">---</span>	Rear Wheel Path
<span style="color: green;">---</span>	Body Extents

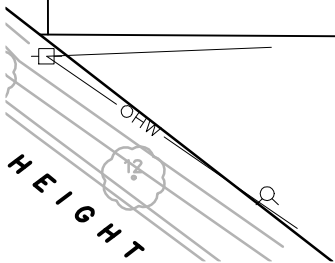

Project Manager: TJB  
Engineer: DJV  
Date: 10/04/2016  
Project No. 16-003  
Sheet 1 / 2



**FIRE TRUCK  
TURNING EXHIBIT 1**



**LEXINGTON  
HERITAGE**

ARLINGTON HEIGHTS, ILLINOIS

**HAEGER ENGINEERING**  
consulting engineers • land surveyors

100 East State Parkway, Schaumburg, IL 60173 • Tel: 847.394.6600 Fax: 847.394.6608  
Illinois Professional Design Firm License No. 184-003152  
www.haegerengineering.com

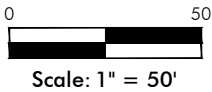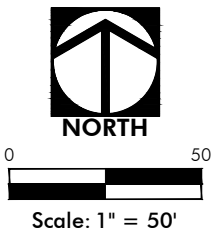

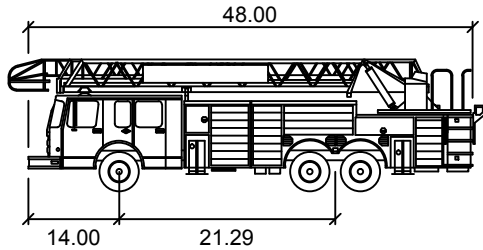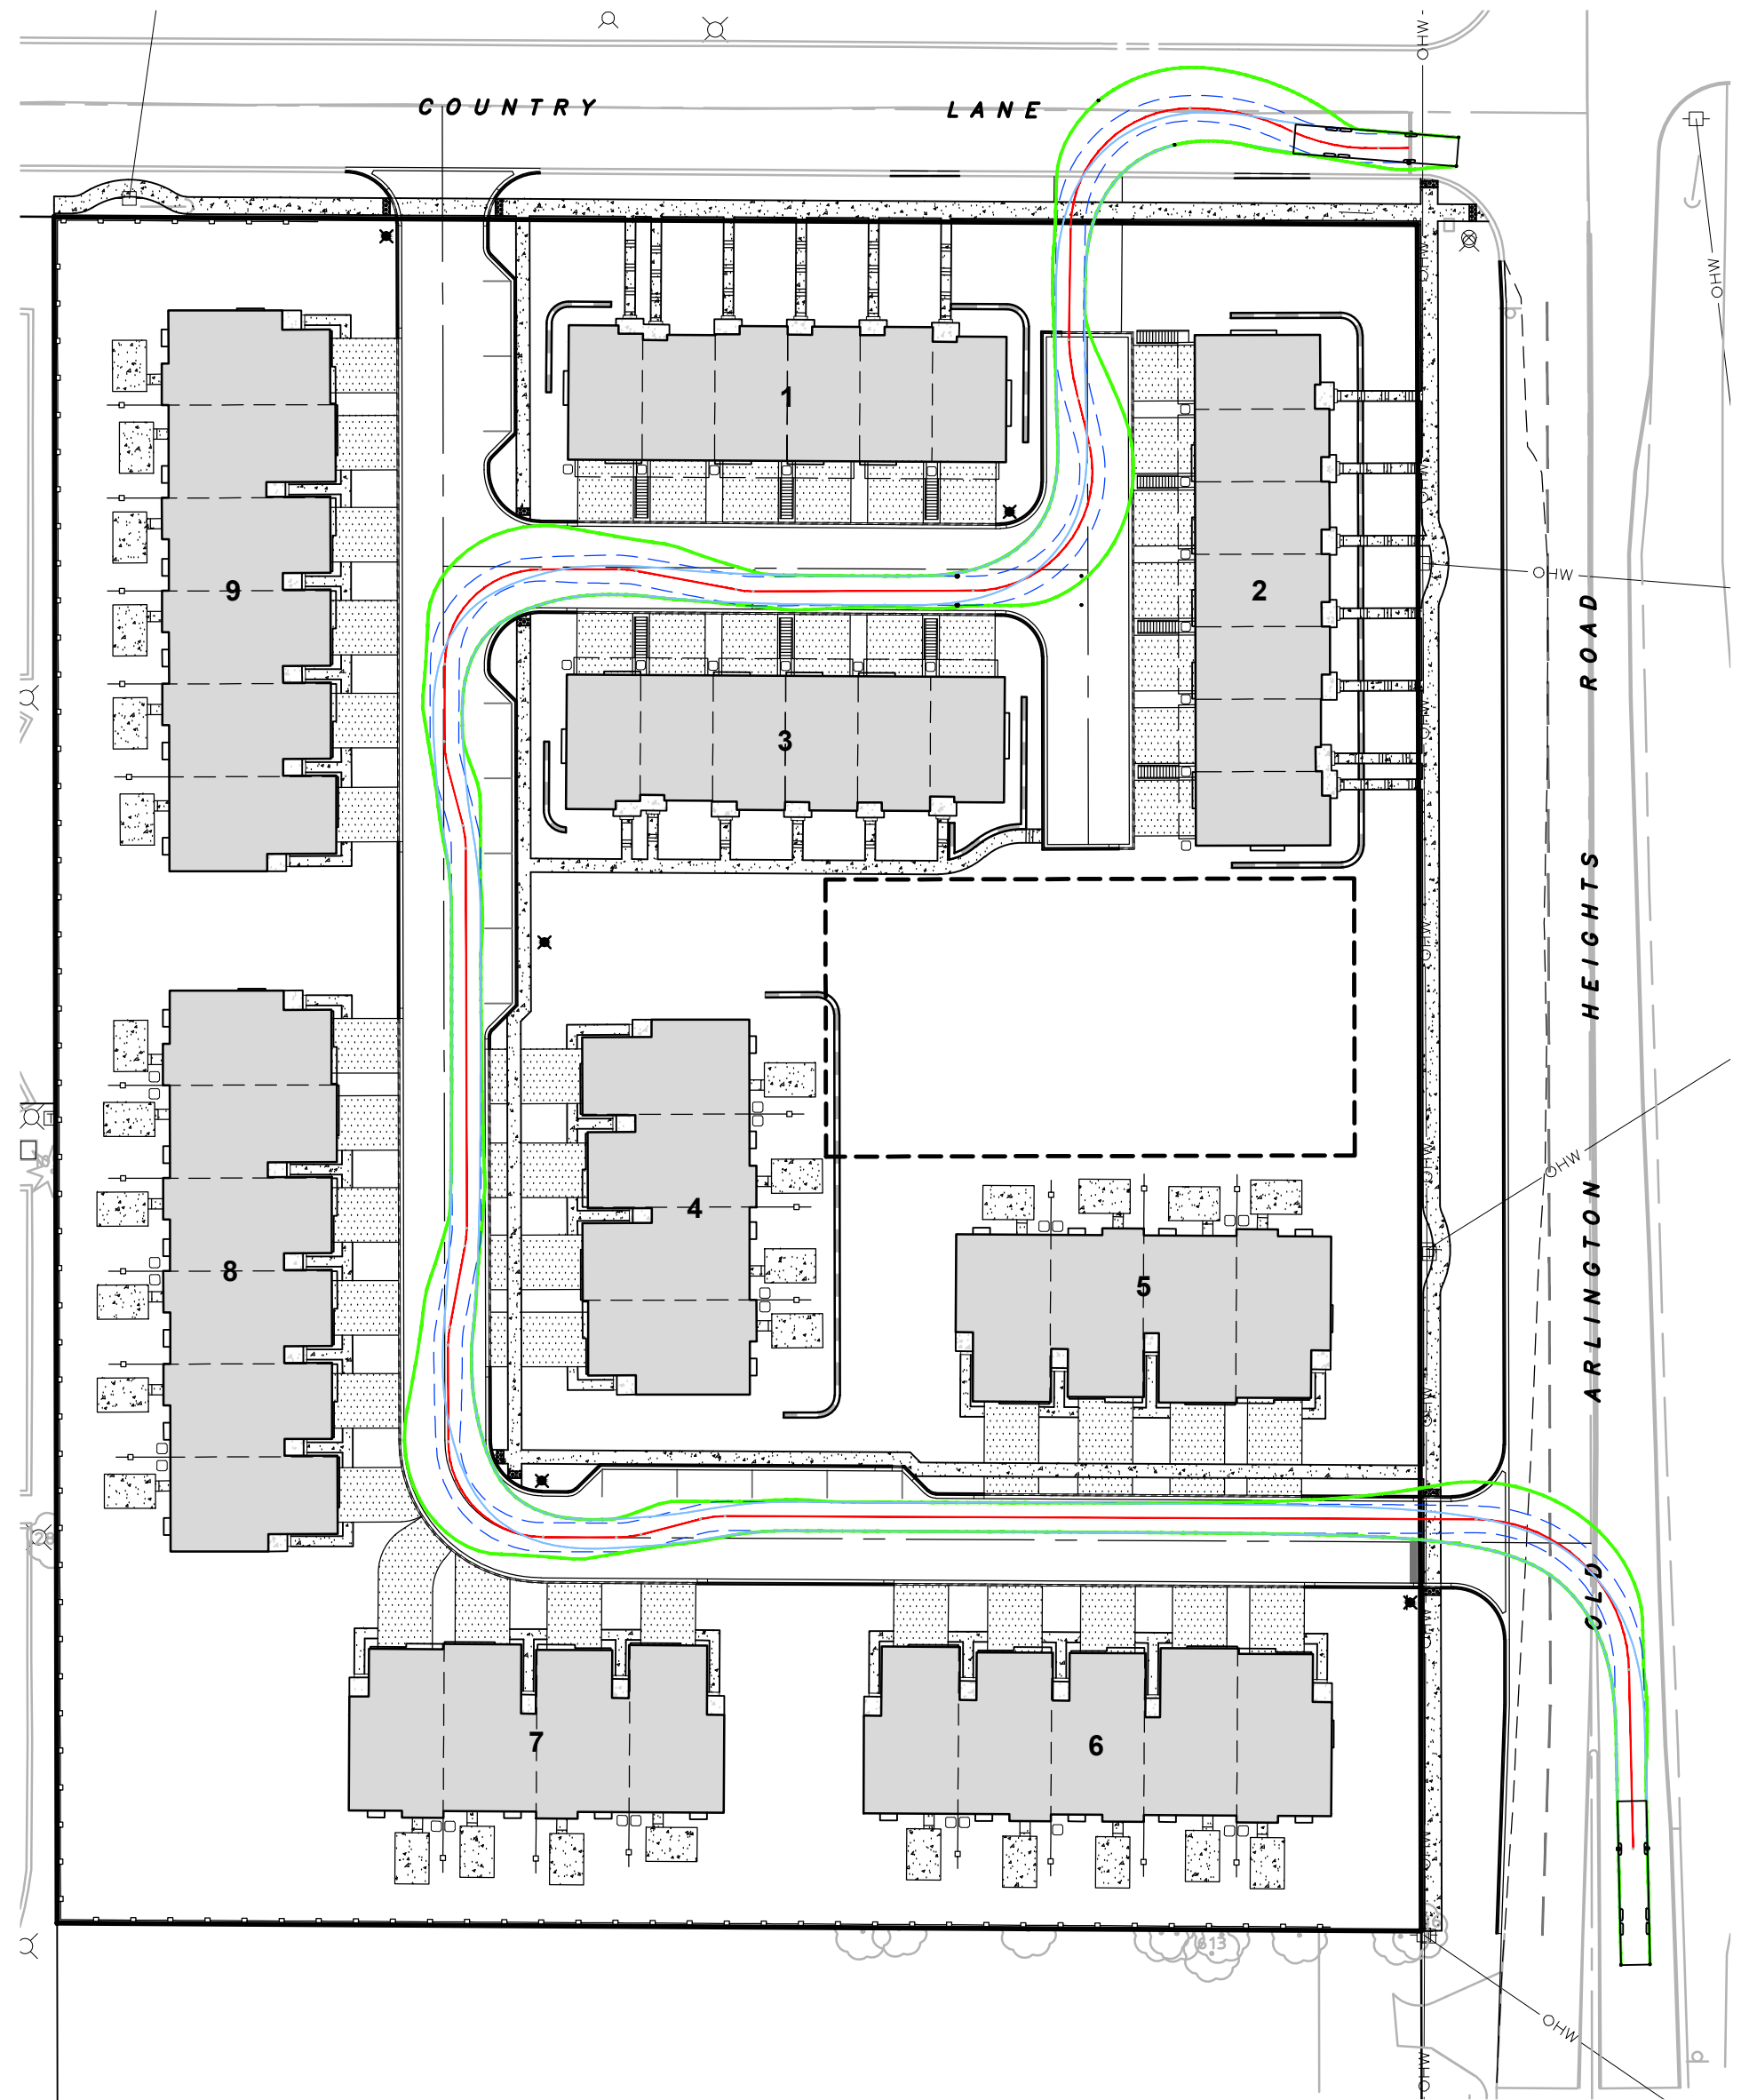

Arlington Heights		feet
Width	:	8.50
Track	:	8.50
Lock to Lock Time	:	3.0
Steering Angle	:	40.0

Fire Truck Driving Legend	
<span style="color: red;">—</span>	Centerline
<span style="color: blue;">---</span>	Front Wheel Path
<span style="color: blue;">---</span>	Rear Wheel Path
<span style="color: green;">---</span>	Body Extents

HEIGHT

## FIRE TRUCK TURNING EXHIBIT 2

**LEXINGTON  
HERITAGE**  
ARLINGTON HEIGHTS, ILLINOIS

**HAEGER ENGINEERING**  
consulting engineers • land surveyors  
100 East State Parkway, Schaumburg, IL 60173 • Tel: 847.394.6600 Fax: 847.394.6608  
Illinois Professional Design Firm License No. 184-003152  
www.haegerengineering.com



0 50  
Scale: 1" = 50'

Project Manager: TJB  
Engineer: DJV  
Date: 10/04/2016  
Project No. 16-003  
Sheet 2 / 2