

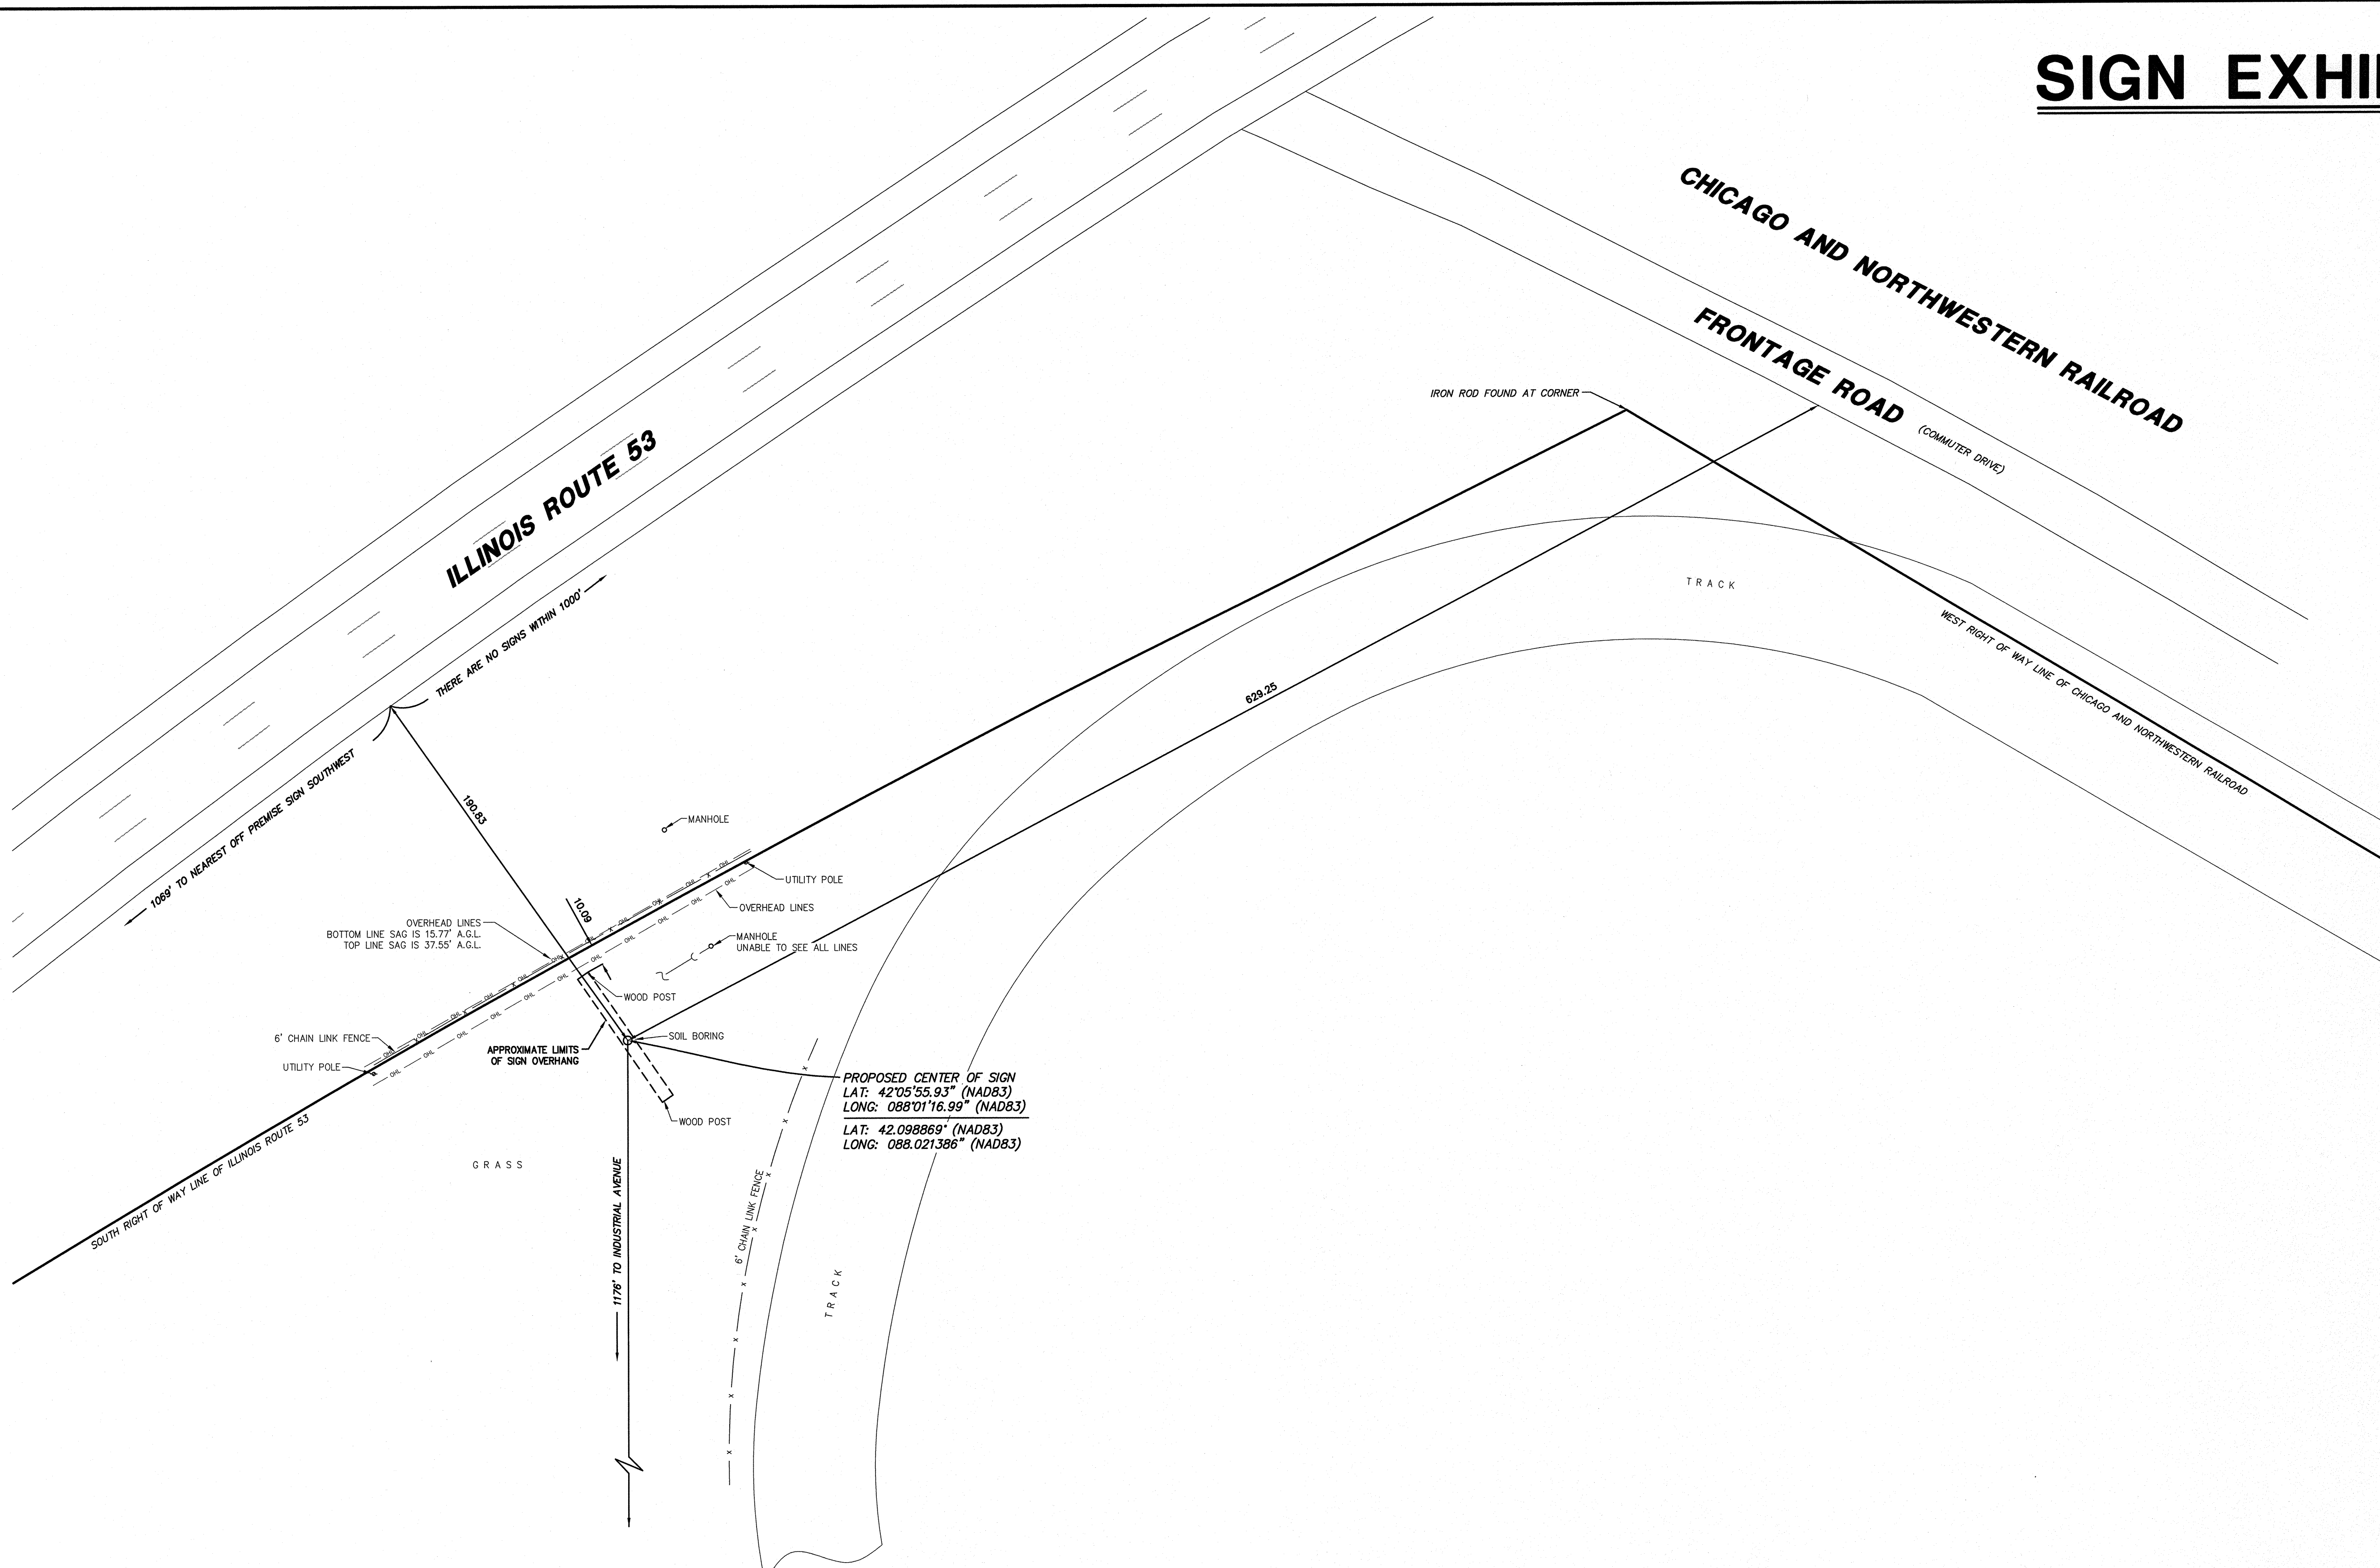


SIGN EXHIBIT

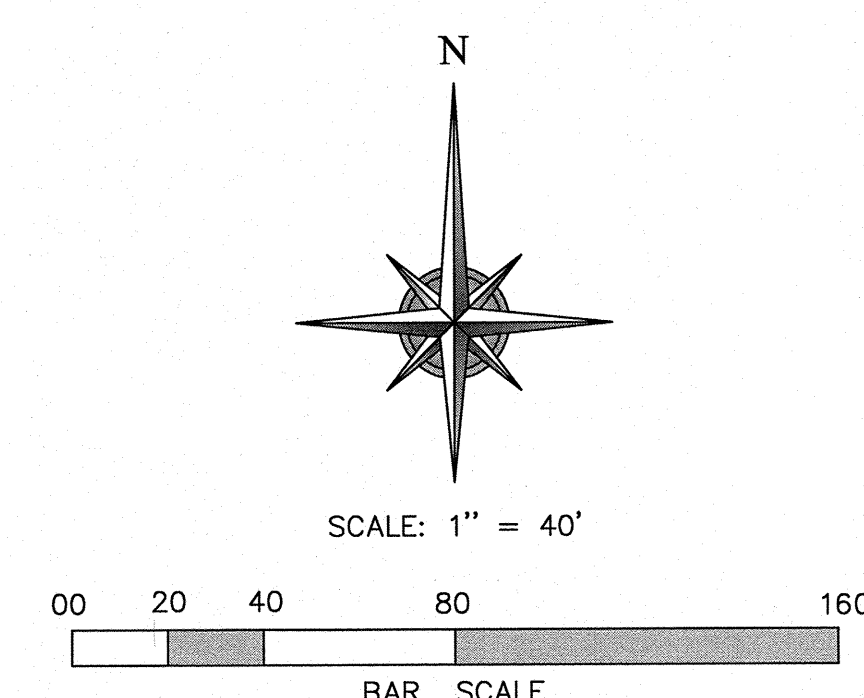

LEGEND			
PROPERTY LINE	TYPICAL SIGN	UTILITY POLE	
CENTER LINE	FLARED END SECTION	TELEPHONE VAULT	
EASEMENT LINE	CLOSED MANHOLE	GUARDRAIL	
BUILDING SETBACK	OPEN GRATE MANHOLE	GLY WIRE ANCHOR	
RECORD DATA	BEEHIVE GRATE MANHOLE	CONTOUR LINE	
	GUTTER FRAME	TREE LINE / HEDGE LINE	
	VALVE VAULT	EDGE GRAVEL/STONE	
	FIRE HYDRANT	FENCE LINE	
	B-BOX / SERVICE VALVE	STORM SEWER	
	POST LIGHT/GROUND LIGHT	SANITARY SEWER	
	AREA LIGHT	COMBO SEWER	
	STREET LIGHT	WATER SERVICE LINE	
	TRAFFIC SIGNAL	WATERMAIN	
	MAST ARM SIGNAL	OVERHEAD LINE	
	HANDHOLE (electric/traffic)	FIBER OPTIC LINE	
	GAS METER	GAS LINE	
	ELECTRIC METER	U.G. TELCO LINE	
	PEDESTAL (telco,elec,cable)	U.G. ELECTRIC LINE	

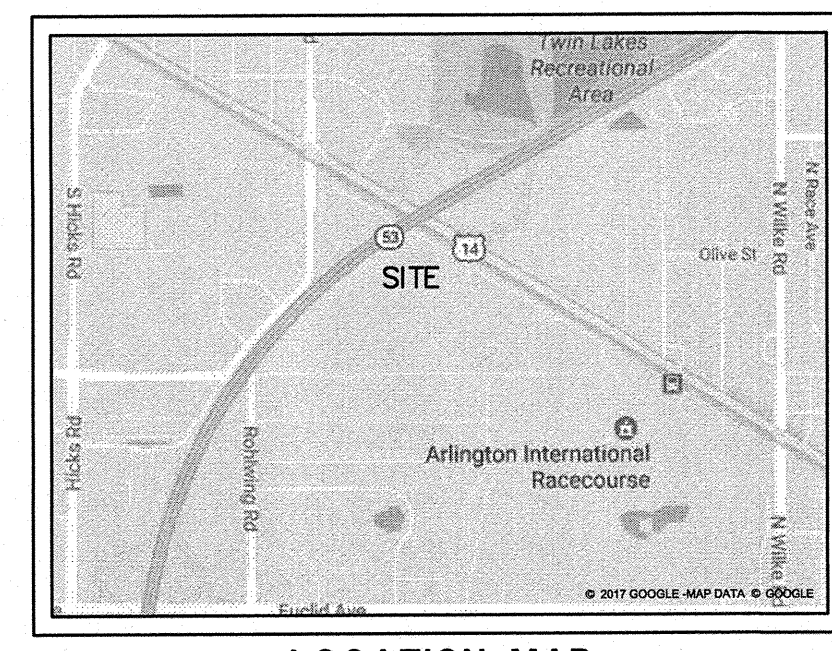

NOTES:

1. FIELD WORK COMPLETED: 12/29/16
2. EXHIBIT PREPARED WITHOUT THE AID OF A TITLE REPORT. REFER TO A CURRENT TITLE REPORT, DEED AND LOCAL CODES FOR ANY EASEMENT, BUILDING SETBACKS AND OTHER LOCAL RESTRICTIONS NOT SHOWN HEREON.
3. SURVEY PREPARED FOR: ARLINGTON INTERNATIONAL RACECOURSE
4. BASIS OF BEARINGS IS TRUE NORTH BASED ON ILLINOIS STATE PLANE COORDINATE SYSTEM, ILLINOIS EAST 1201 ZONE.
5. ANY DISCREPANCIES FOUND WITHIN THIS DOCUMENT NEED TO BE REPORTED TO THE SURVEYOR AS SOON AS POSSIBLE.

STATE OF ILLINOIS)
COUNTY OF COOK) SS

WE W-T LAND SURVEYING, INC. DO HEREBY DECLARE THAT THIS SIGN EXHIBIT WAS MADE UNDER OUR DIRECTION AND SUPERVISION.


GIVEN UNDER OUR HAND AND SEAL THIS 5TH DAY OF JANUARY A.D. 2017 AT HOFFMAN ESTATES, ILLINOIS.

W-T LAND SURVEYING, INC. ILLINOIS

FRANJO I. MATCIG - PLS. #035-003556 EXPIRES 11/30/2018
ILLINOIS PROFESSIONAL DESIGN FIRM LICENSE NO. 184-004387

FRANJO I. MATCIG
035-003556
HOFFMAN ESTATES
ILLINOIS
STATE OF ILLINOIS

DATE	BY
REVISIONS	
W-T LAND SURVEYING, INC. LAND AND CONSTRUCTION SURVEYORS 2675 Pritikin Avenue Hoffman Estates, Illinois 60192 PH: (224) 760-0000 FAX: (224) 255-0444 ILL. License No.: 184-004387 Exp: 04/30/18 COPYRIGHT © 2017 W-T LAND SURVEYING, INC.	
W-T	
ARLINGTON INTERNATIONAL RACECOURSE 2200 W. EUCLID AVENUE ARLINGTON HEIGHTS, ILLINOIS	
SIGN EXHIBIT	
SCALE : 1"=40'	
DRAWN : KCH	
BOUNDARY : N/A	
FIELD WORK : BSA	
CHECK : FIM	
JOB : S16234	
SHEET	
S-1	
OF ONE SHEETS	

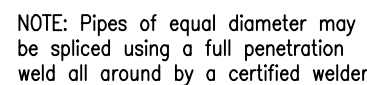

ALTERNATE BACKHOED FOUNDATION

NOTE: Cube footings require reinforcing mats, No.6 re
 @ 12" MAX. C/C, both directions, all 6 faces.



for Single Face or Back to Back



NOTE:

- * Design Building Code is 2012 IBC, 115 MPH EXP C. and Risk Category II.
- * Designed to hold an additional dead load of 15,000 lbs on each sign face evenly distributed, total 30,000 lbs on (2) faces.
- * Structural steel to be fabricated and erected according to latest A.I.S.C. specifications and standard practices.
- * Welding shall be in accordance with A.W.S. standards.
- * Bolts shall be A325 with minimum of two per connection unless otherwise noted.
- * Pipe shall conform to ASTM A500 grade B (unless noted).
- * Structural steel shall conform to ASTM A-36. W shapes shall conform to ASTM A992.
- * Concrete shall attain a minimum compressive strength of 10,000 psi in 28 days.
- * Concrete reinforcing steel shall conform to ASTM A615 grade 60.
- * Welded wire fabric shall conform to ASTM A185.
- * All steel is to receive one coat of steel primer.
- * All steel is to receive one coat of industrial enamel paint.
- * Contractor to insure all work is performed in accordance with federal, state and local ordinances.
- * Footing designed is based on soil conditions of gravel, sandy gravel (200 psp/ft) of depth or better.
- * The contractor shall verify all dimensions and conditions in the field prior to erection and notify the engineer of any discrepancies.

This is an original unpublished drawing, it is not to be reproduced, copied or exhibited in any fashion without written permission of ALL STEEL STRUCTURES INC.

EES#: 69401

ALL

STEEL



STRUCTURES, INC.

"The Logical Choice"

16301 Vincennes - South Holland, IL 60473-2017

1-800-621-1759

Job No. _____

Date: _____

20' X 60'

ADVERTISING STRUCTURE

CENTERMOUNT

DIGITAL BOARD READY

75-100' OAH

2012 IBC-115MPH, EXP C.

Risk Category II

DRAWING No. _____

13819WB12J2

CUSTOMER _____

LOCATION _____

ENG. EES CAD XQ

DATE R6/4/2015