


SECOND FLOOR PLAN
1" = 20'-0"

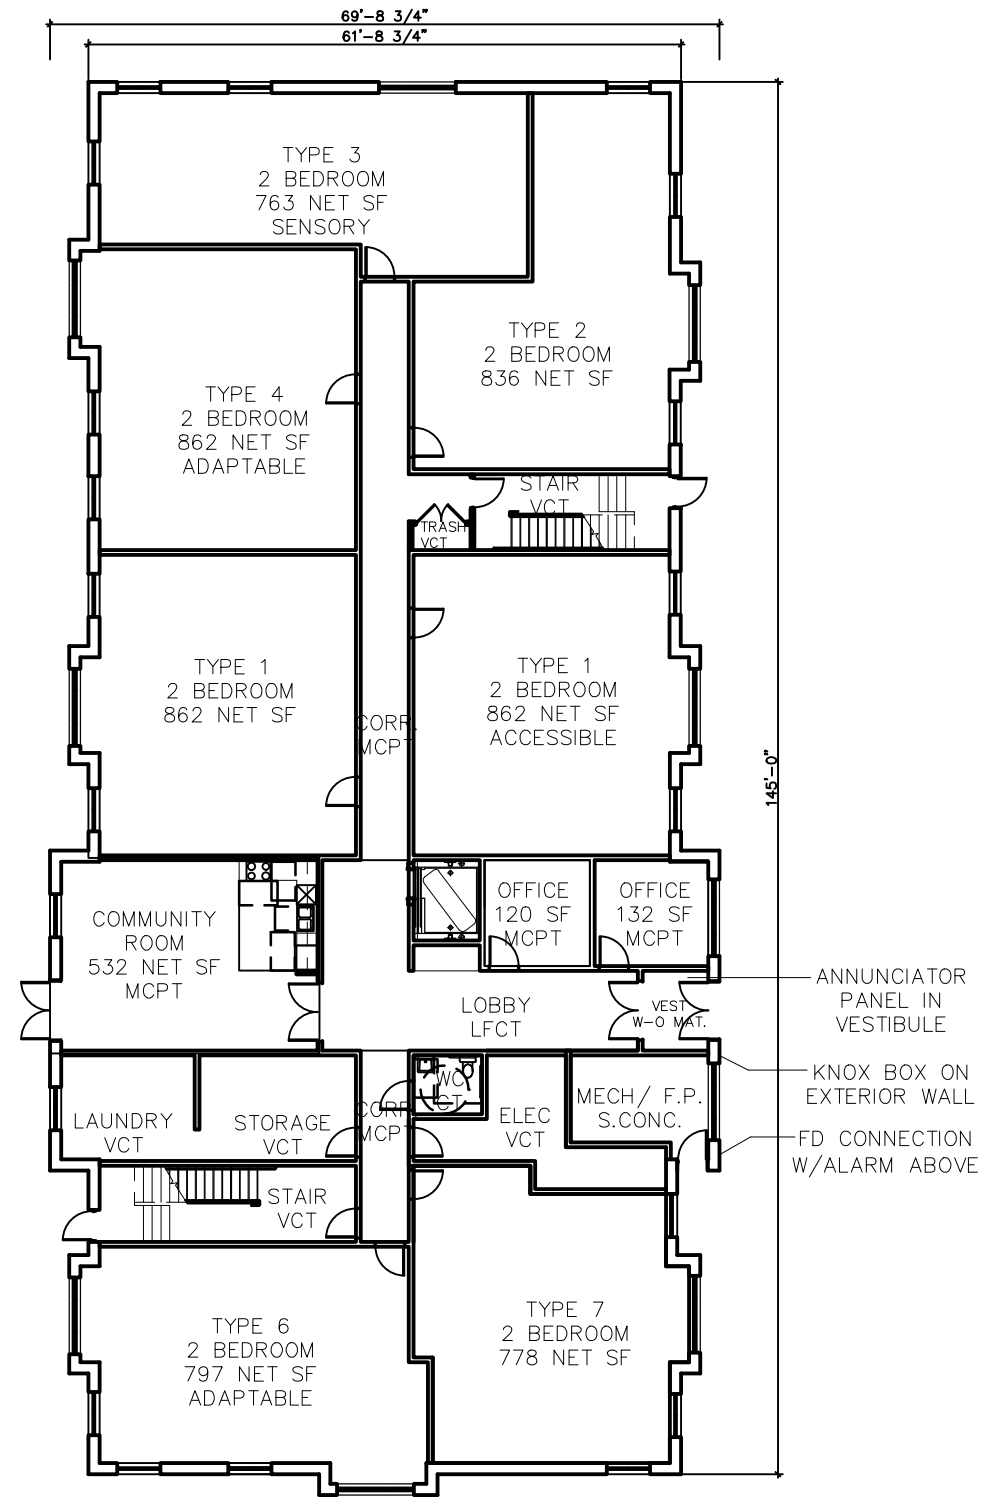

FIRST FLOOR PLAN
1" = 20'-0"

MARCH 23, 2017-REV



UP Development, LLC

HEART'S PLACE

120-122 EAST BOEGER DRIVE ARLINGTON HEIGHTS, ILLINOIS



0' 5' 10' 20' 40'

CORDOGAN CLARK & ASSOCIATES, INC.
ARCHITECTS • ENGINEERS